






3 PA/007 UNIT TYPE B - FRONT ELEVATION

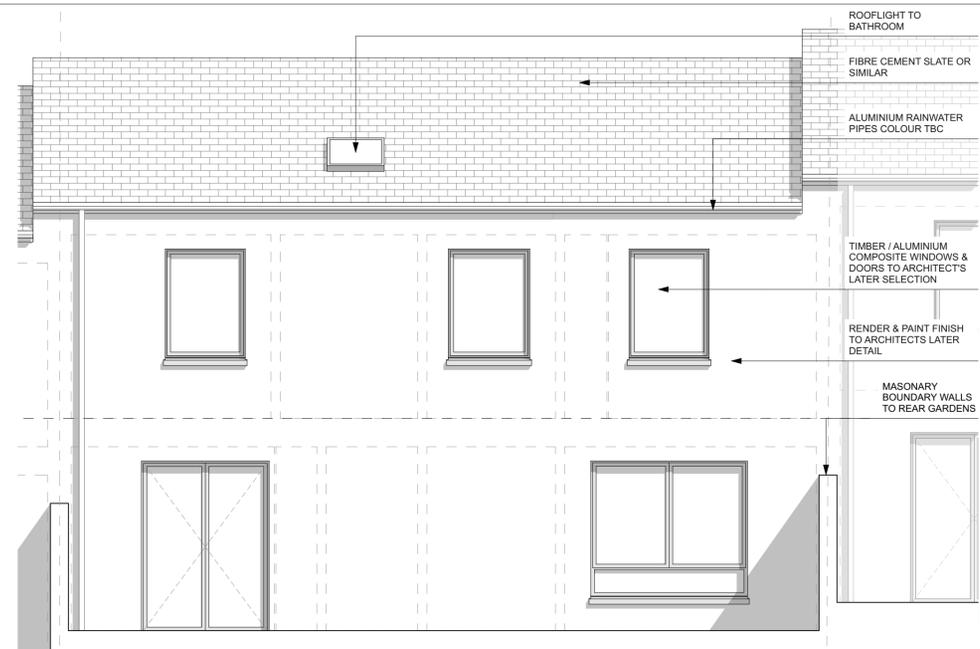


4 PA/007 UNIT TYPE B - FRONT ELEVATION

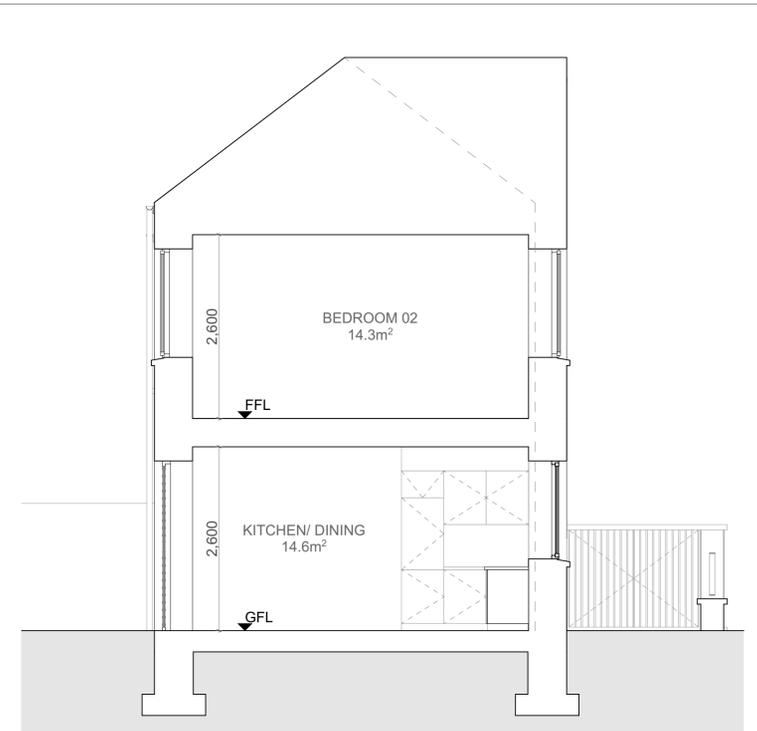

5 PA/007 UNIT TYPE B - SECTION AA

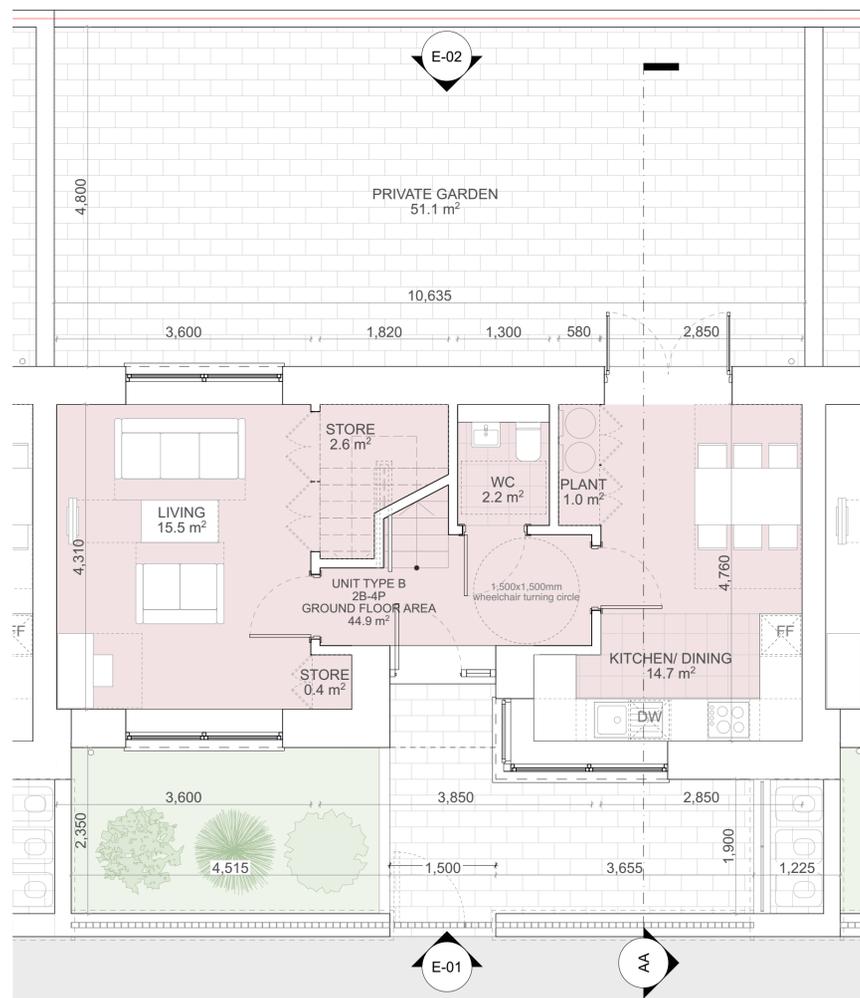


1 PA/007 UNIT TYPE B - GROUND FLOOR PLAN

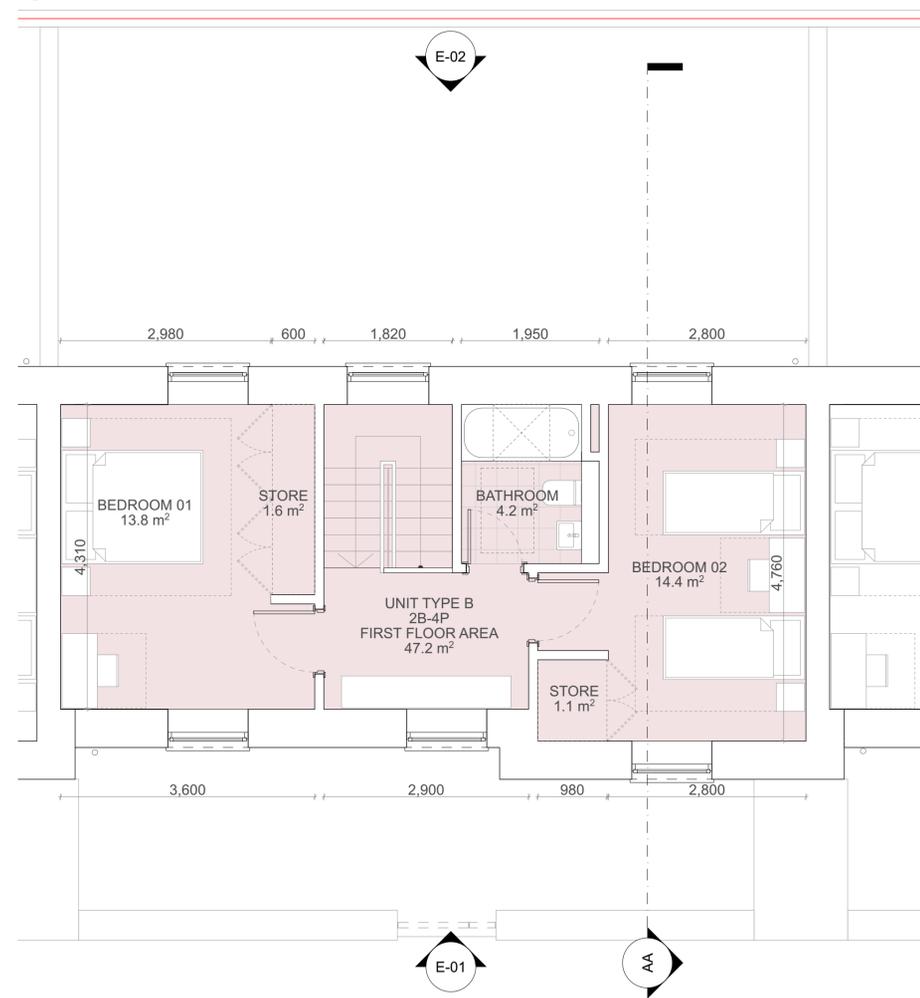

2 PA/007 UNIT TYPE B - FIRST FLOOR PLAN

UNIT TYPE	B - 2B / 4P			
	PROPOSED UNIT		EQUIV. DEPT. GUIDELINES	
	WIDTH	AREA	WIDTH	AREA
BEDROOM 01	2.98m	13.8m ²	2.80m	11.4m ²
BEDROOM 02	2.80m	14.4m ²	2.80m	13.0m ²
TOTAL STORAGE		5.7m ²		4.0m ²
TOTAL LIVING/ KITCHEN/DINING		30.2m ²		30.0m ²
GROSS INTERNAL AREA		92.1m ²		80.0m ²

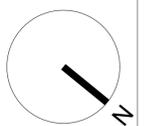

REVISIONS	STATUS	DRAWN	CHECKED
A 17/10/2025	FI ISSUED FOR INFORMATION	AC	PK
B 03/11/2025	FI ISSUED FOR INFORMATION	AC	PK
C 07/11/2025	FI ISSUED FOR INFORMATION	AC	PK
D 25/11/2025	FA ISSUED FOR APPROVAL	AC	PK
E 03/12/2025	FA ISSUED FOR APPROVAL	AC	PK

PROJECT: AFFORDABLE HOUSING AT PAIRC NA HABHAINN, ATHENRY
 DRAWING: PROPOSED UNIT TYPE B
 JOB NO: 2526 CLIENT: GALWAY COUNTY COUNCIL
 DATE: OCT '25 SCALE: 1:50@A1 / 1:100@A3
 PAUL KEOGH ARCHITECTS, CATHEDRAL COURT, NEW ST. DUBLIN 8
 TEL NO: 01 6791551 FAX NO: 01 6793476 E-MAIL: info@pka.ie

DRAWING NO.: 2526 / PA / 007 / E



STATUS: PR - PRELIMINARY ISSUE; FI - FOR INFORMATION; FA - FOR APPROVAL; FP - FOR PRICING; FC - FOR CONSTRUCTION

NOTIFY ARCHITECT OF ANY DISCREPANCIES - CHECK DIMENSIONS ON SITE - DO NOT SCALE. USE FIGURED DIMENSIONS ONLY - COPYRIGHT RESERVED - PAUL KEOGH ARCHITECTS ©