



South Elevation  
Scale - 1:100

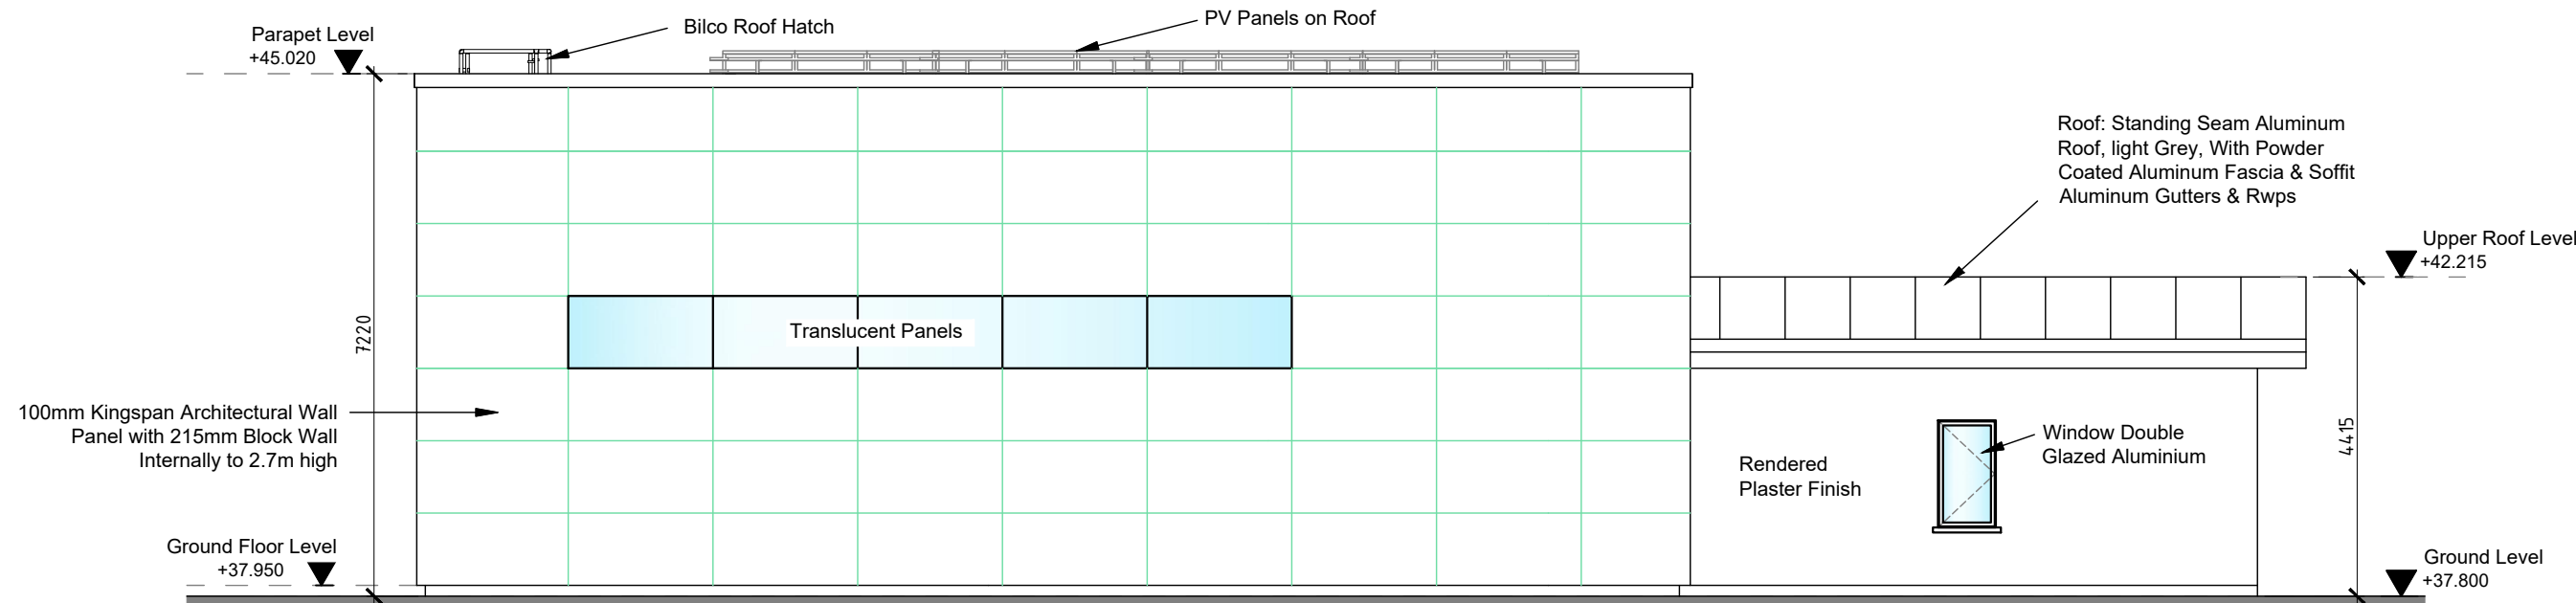

North Elevation  
Scale - 1:100

**PLANNING**

Rev	Description	By	Ch	Date	
 <div style="display: flex; justify-content: space-between;"> <div style="width: 30%;"> <p><b>VINCENT HANNON ARCHITECTS</b> E: info@vha.ie www.vha.ie</p> </div> <div style="width: 30%;"> <p><b>Galway</b> Suite 4 Cloch Mhile, Dublin Road, Galway, H91 V97E T: 091 483 934</p> </div> <div style="width: 30%;"> <p><b>Sligo</b> 2nd Floor Hanson Building, Doorly Park Road, Sligo, F91 P7N2 T: 071 915 0022</p> </div> <div style="width: 30%;"> <p><b>Dublin</b> 81 Amiens Street Dublin 1, D01 N2F5 T: 01 876 4600</p> </div> </div>					
<small>© THIS DRAWING IS PROTECTED BY COPYRIGHT AND IS TO BE READ IN CONJUNCTION WITH ALL RELEVANT SPECIFICATIONS AND DRAWINGS. USE ONLY FIGURED DIMENSIONS. DO NOT SCALE OFF THIS DRAWING. IT IS THE CONTRACTOR'S RESPONSIBILITY TO ENSURE COMPLIANCE WITH ALL ASPECTS OF THE CURRENT BUILDING REGULATIONS. IT IS THE CONTRACTOR'S RESPONSIBILITY TO ENSURE COMPLIANCE WITH ALL CONDITIONS IMPOSED BY THE LOCAL PLANNING AUTHORITY. IF IN DOUBT ASK.</small>		<b>Client:</b> Galway County Council <b>Project:</b> Brigade Mechanics Building Athenry <b>Drawing Description:</b> Front & Rear Elevations <b>Purpose Code:</b> P3 <b>Acceptance Code:</b>			<b>Scale:</b> 1:100 @ A3 <b>Drawing No:</b> 240115-DR-VHA-AR-103 <b>Author:</b> PL <b>Reviewed by:</b> BF <b>Date:</b> June 2025