



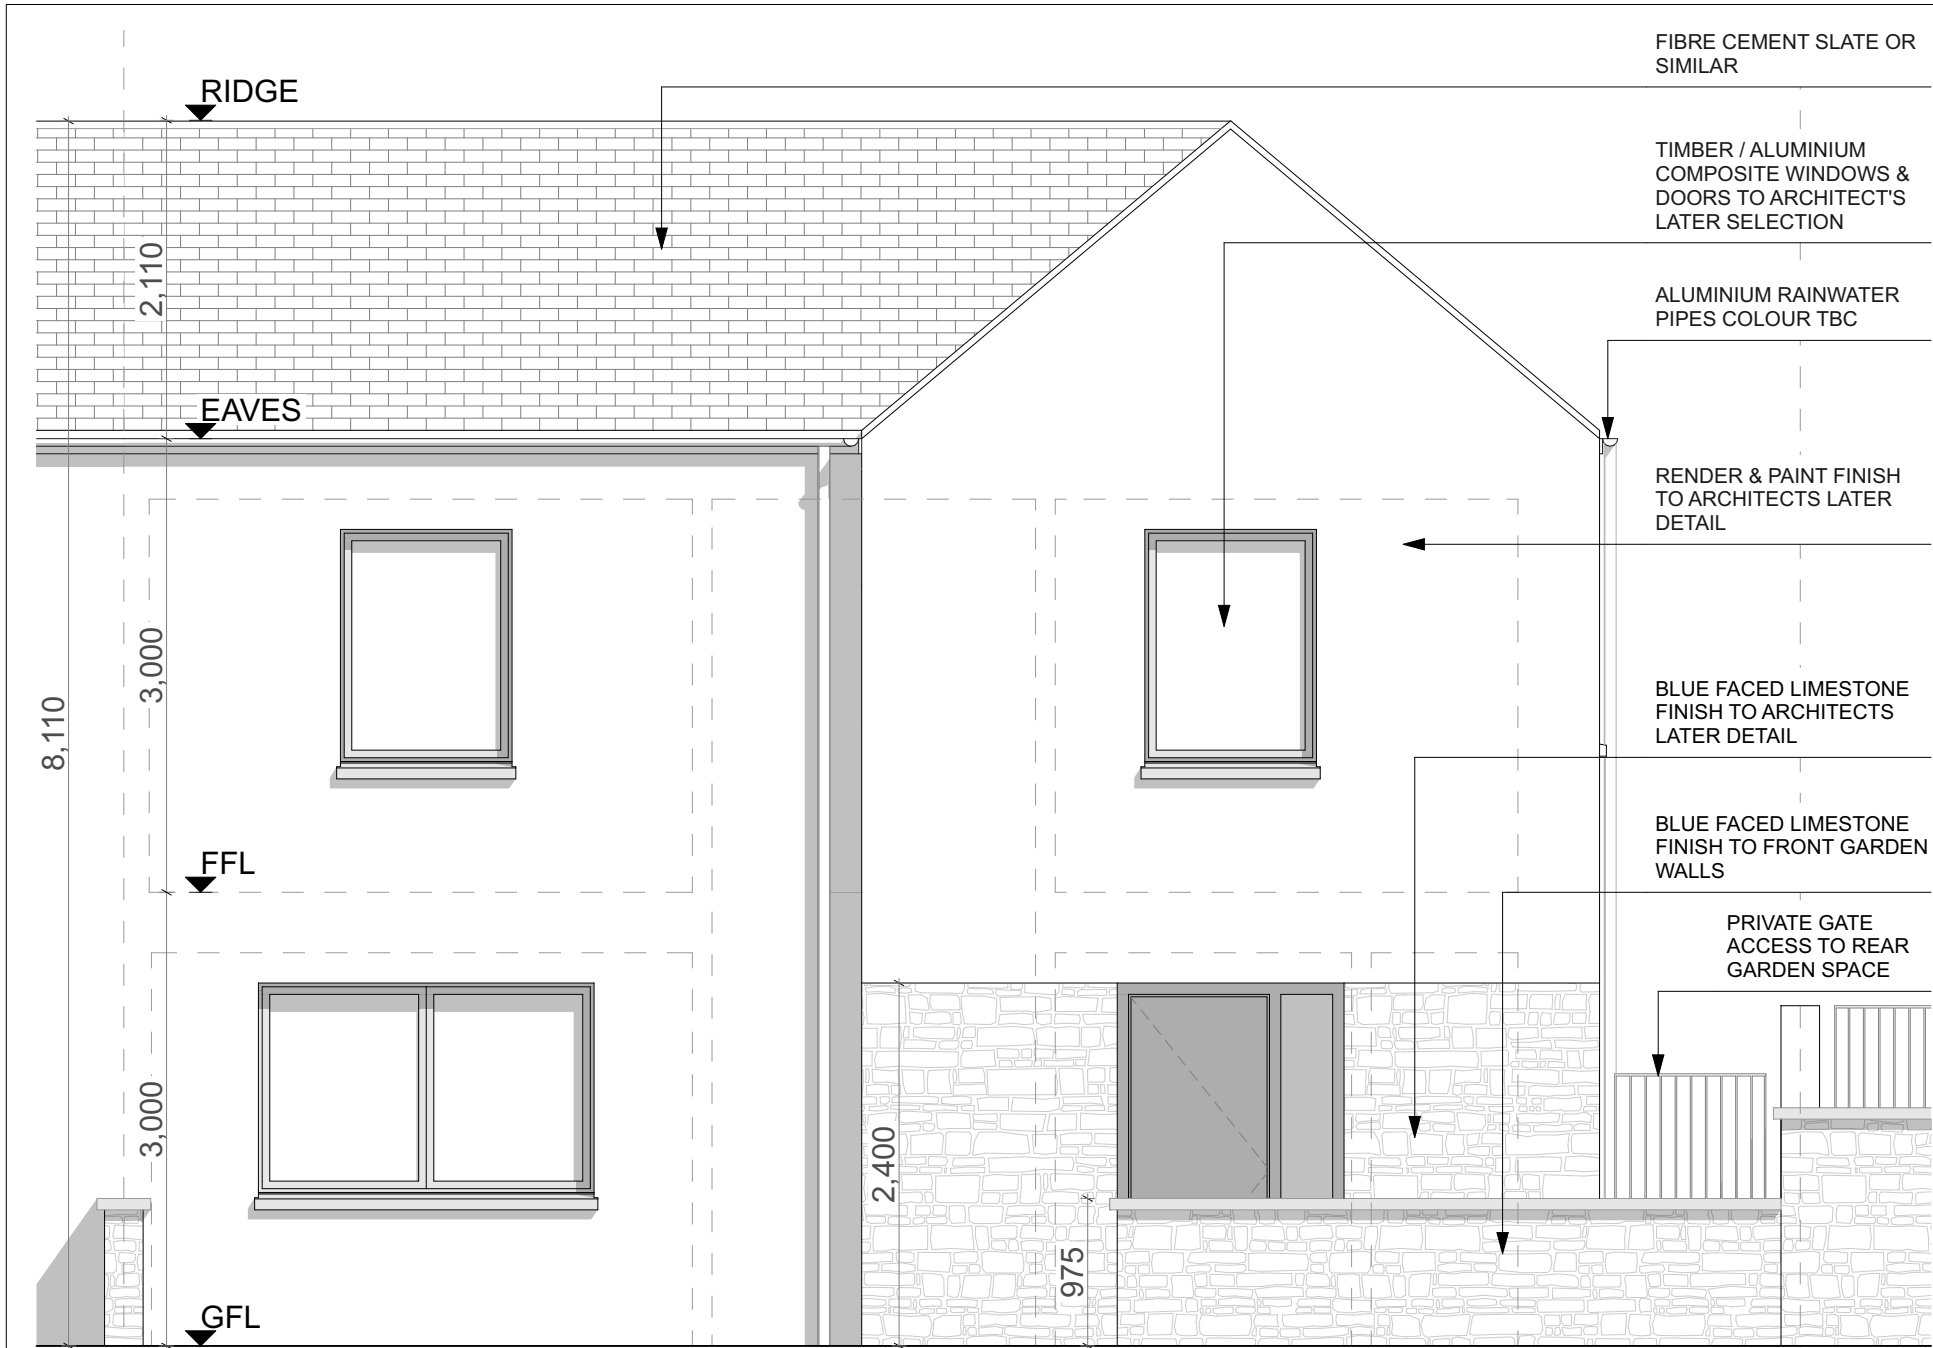


3
PA/006

UNIT TYPE A - FRONT ELEVATION

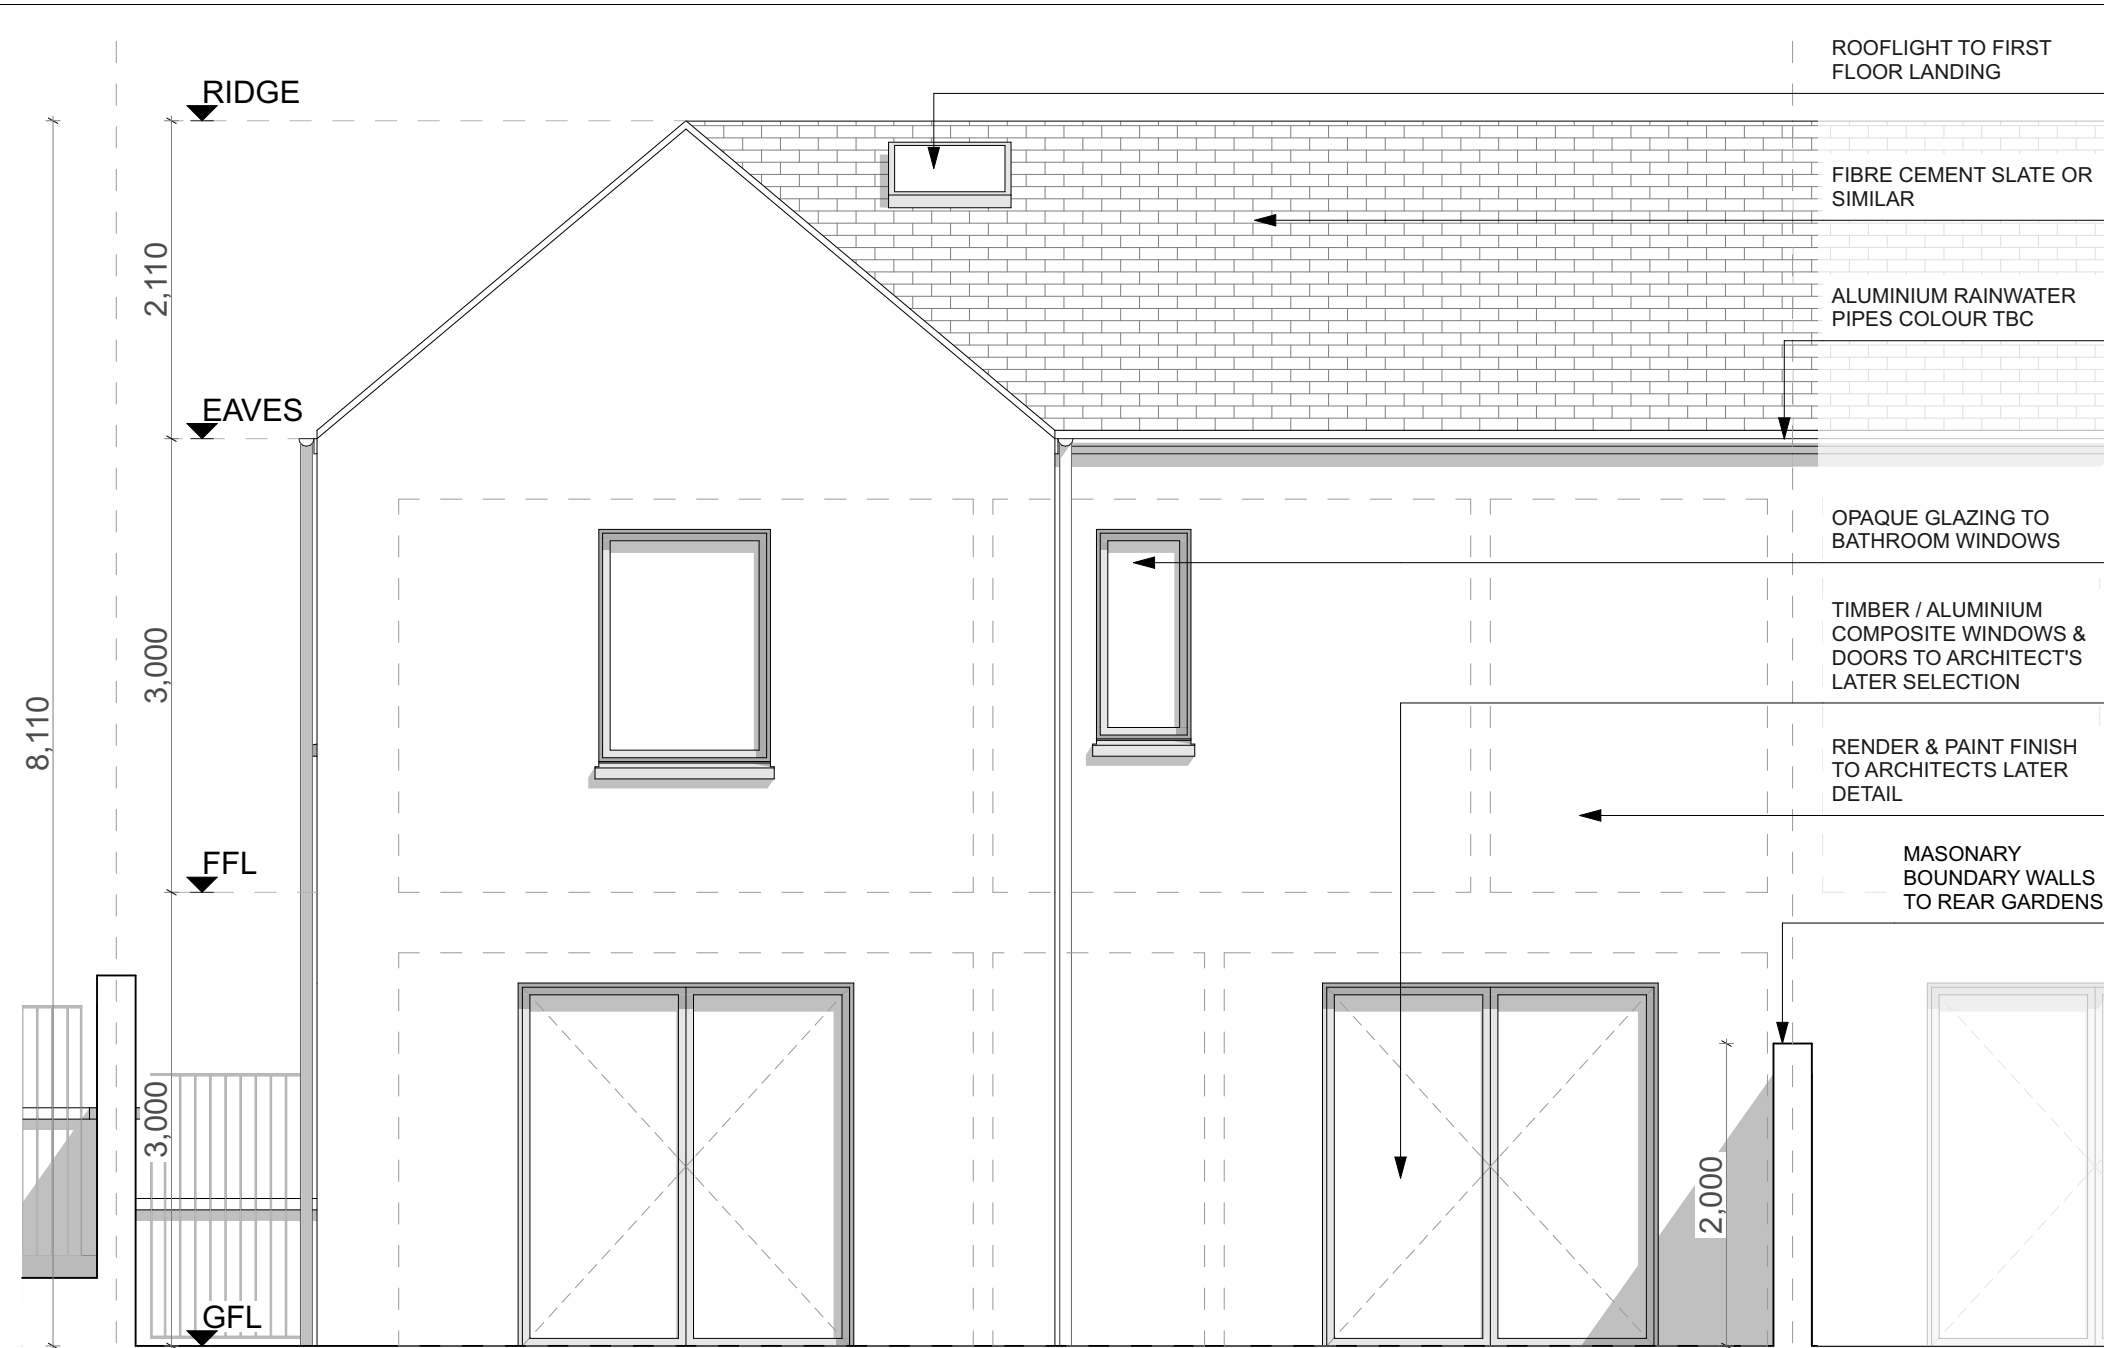


4
PA/006

UNIT TYPE A - REAR ELEVATION

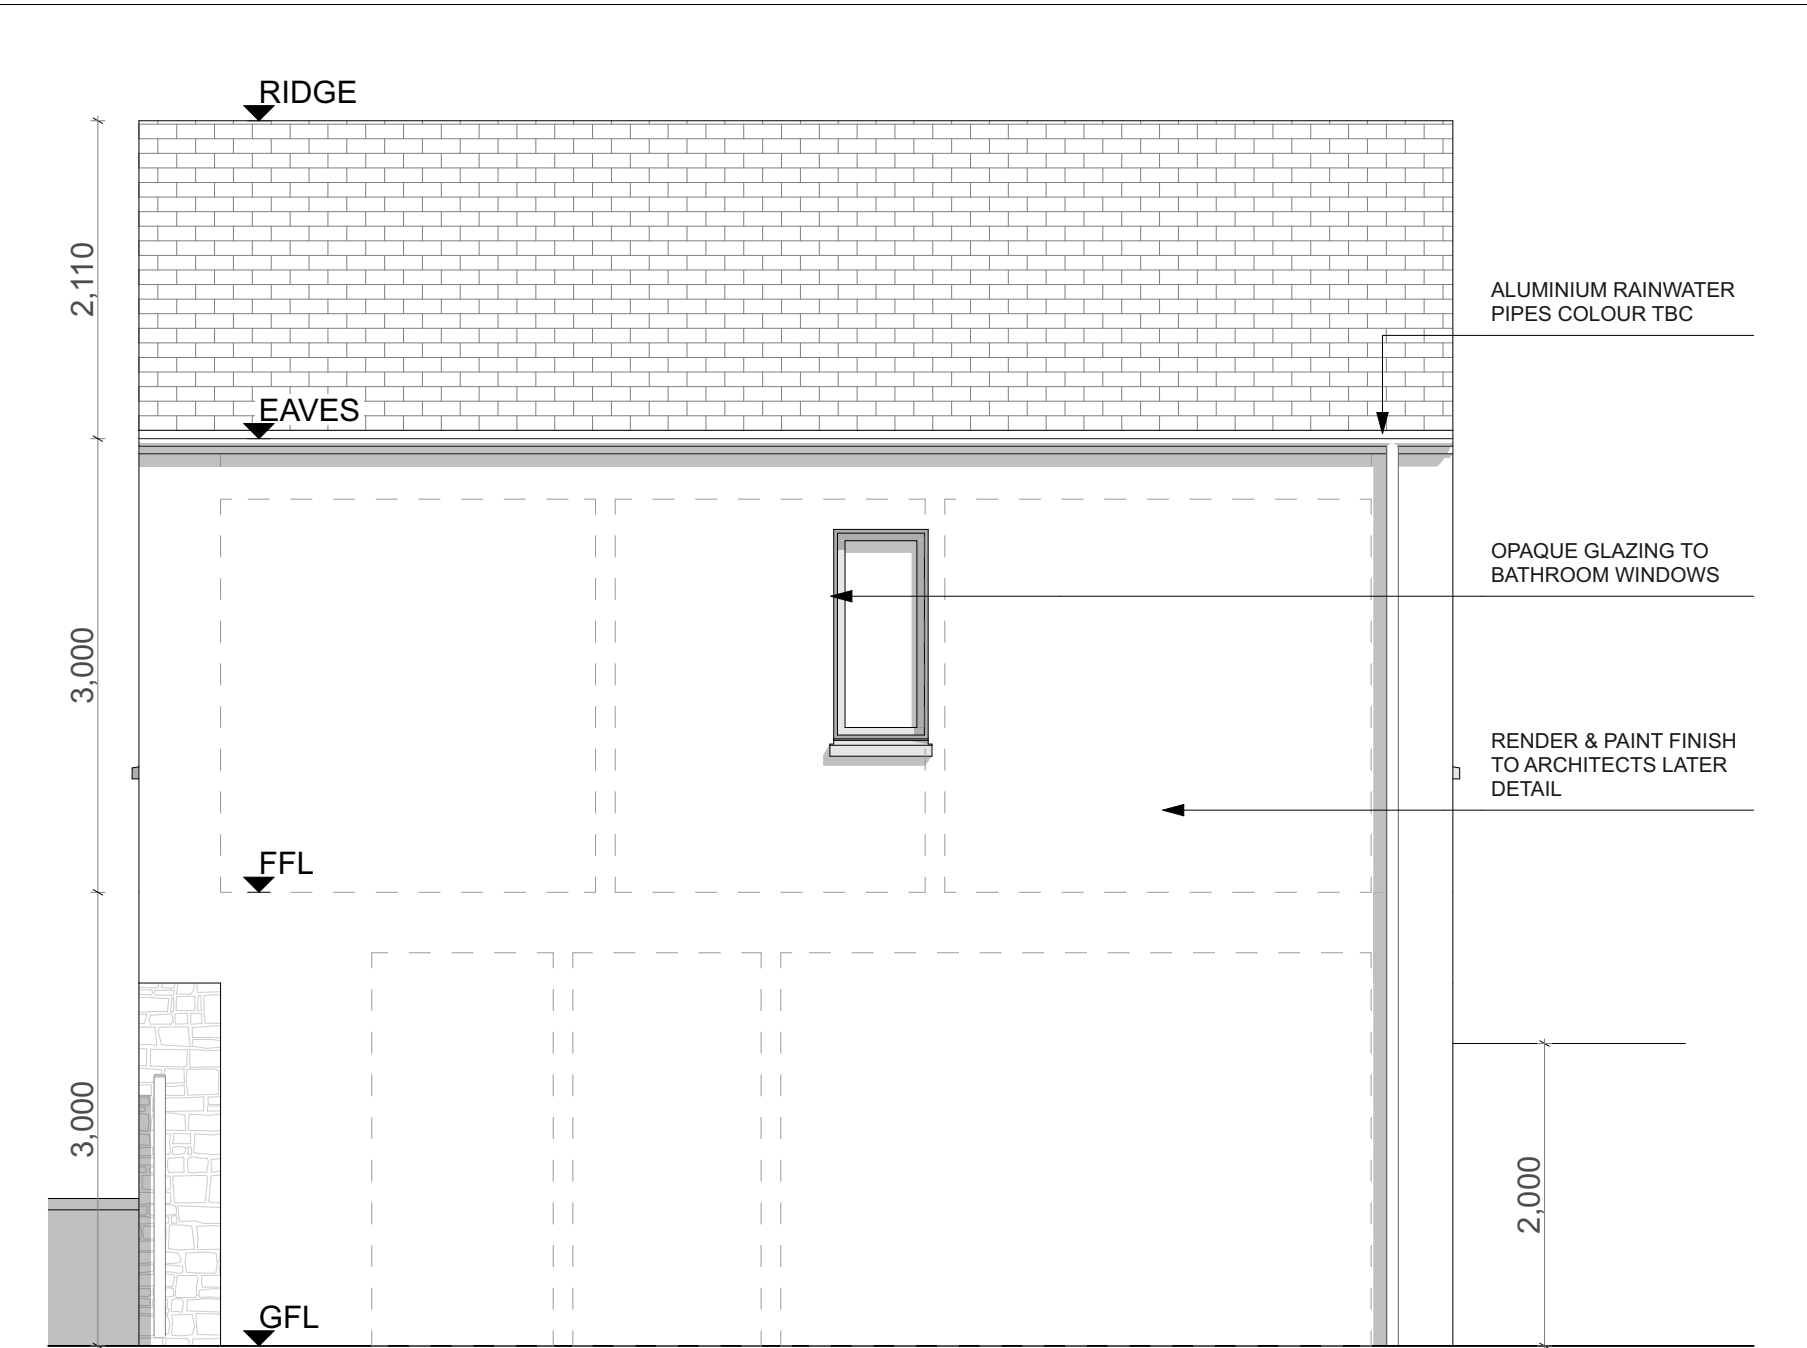


5
PA/006

UNIT TYPE B - SIDE ELEVATION

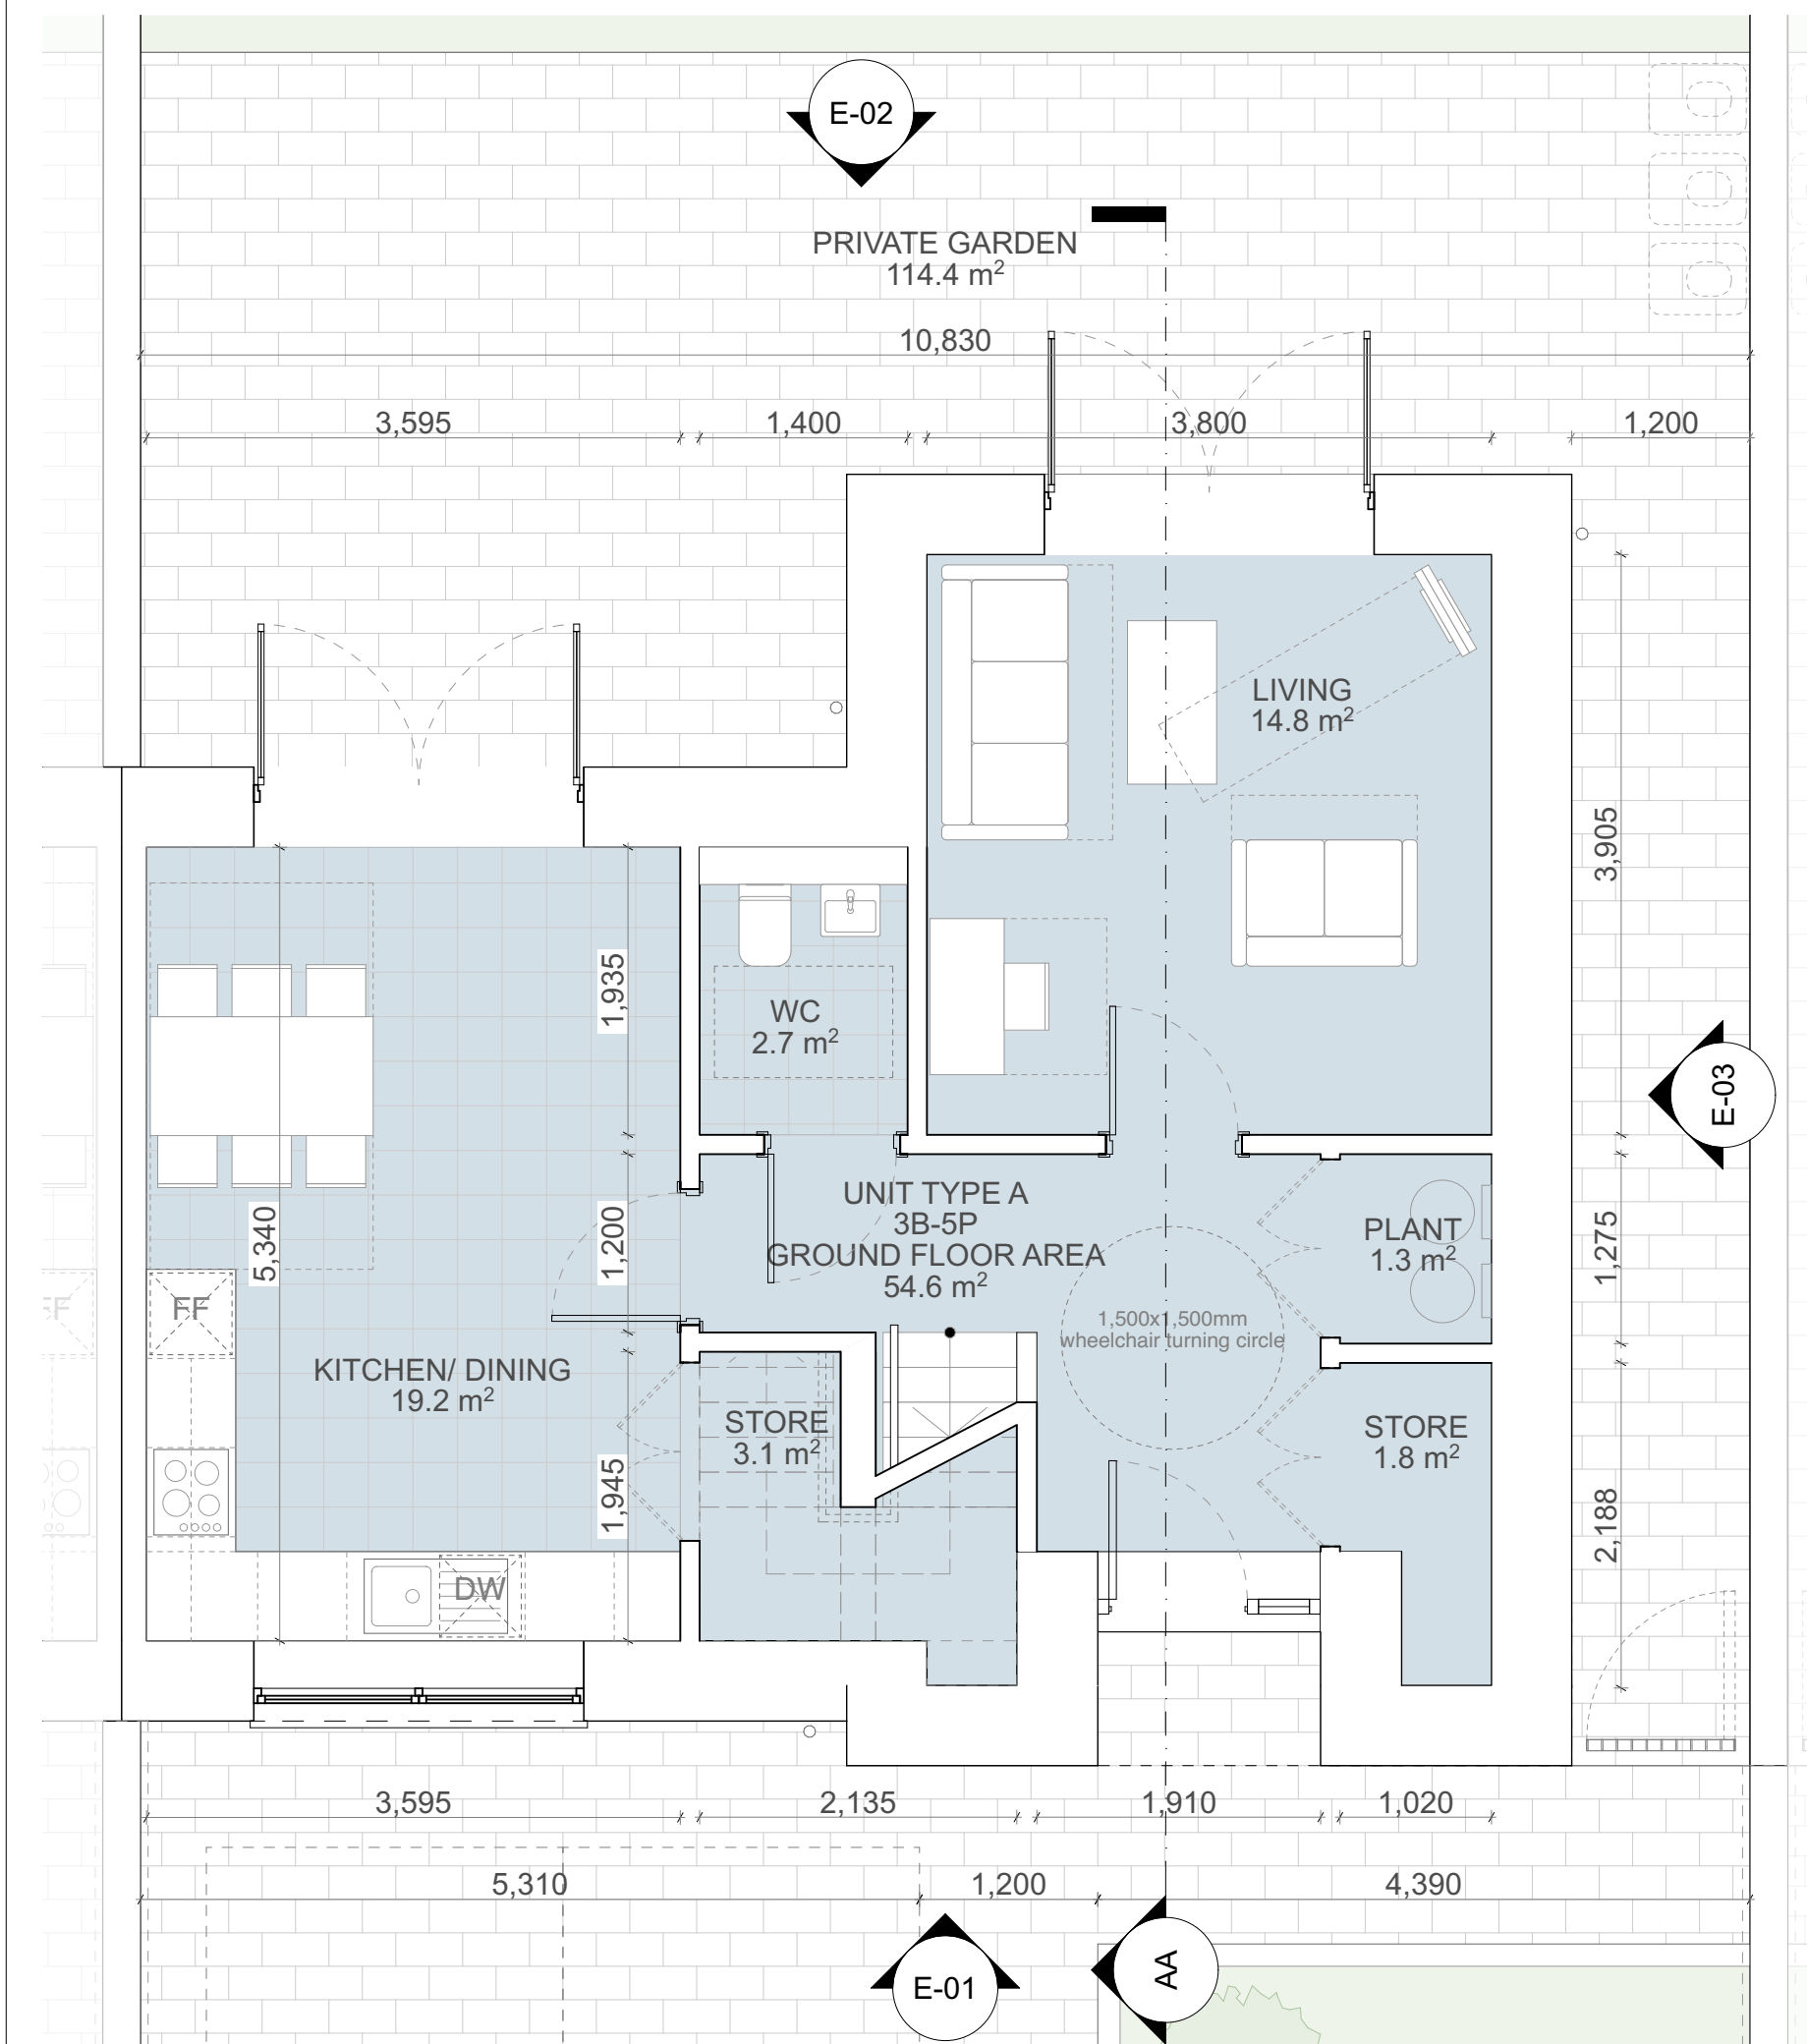


1
PA/006

UNIT TYPE A - GROUND FLOOR PLAN

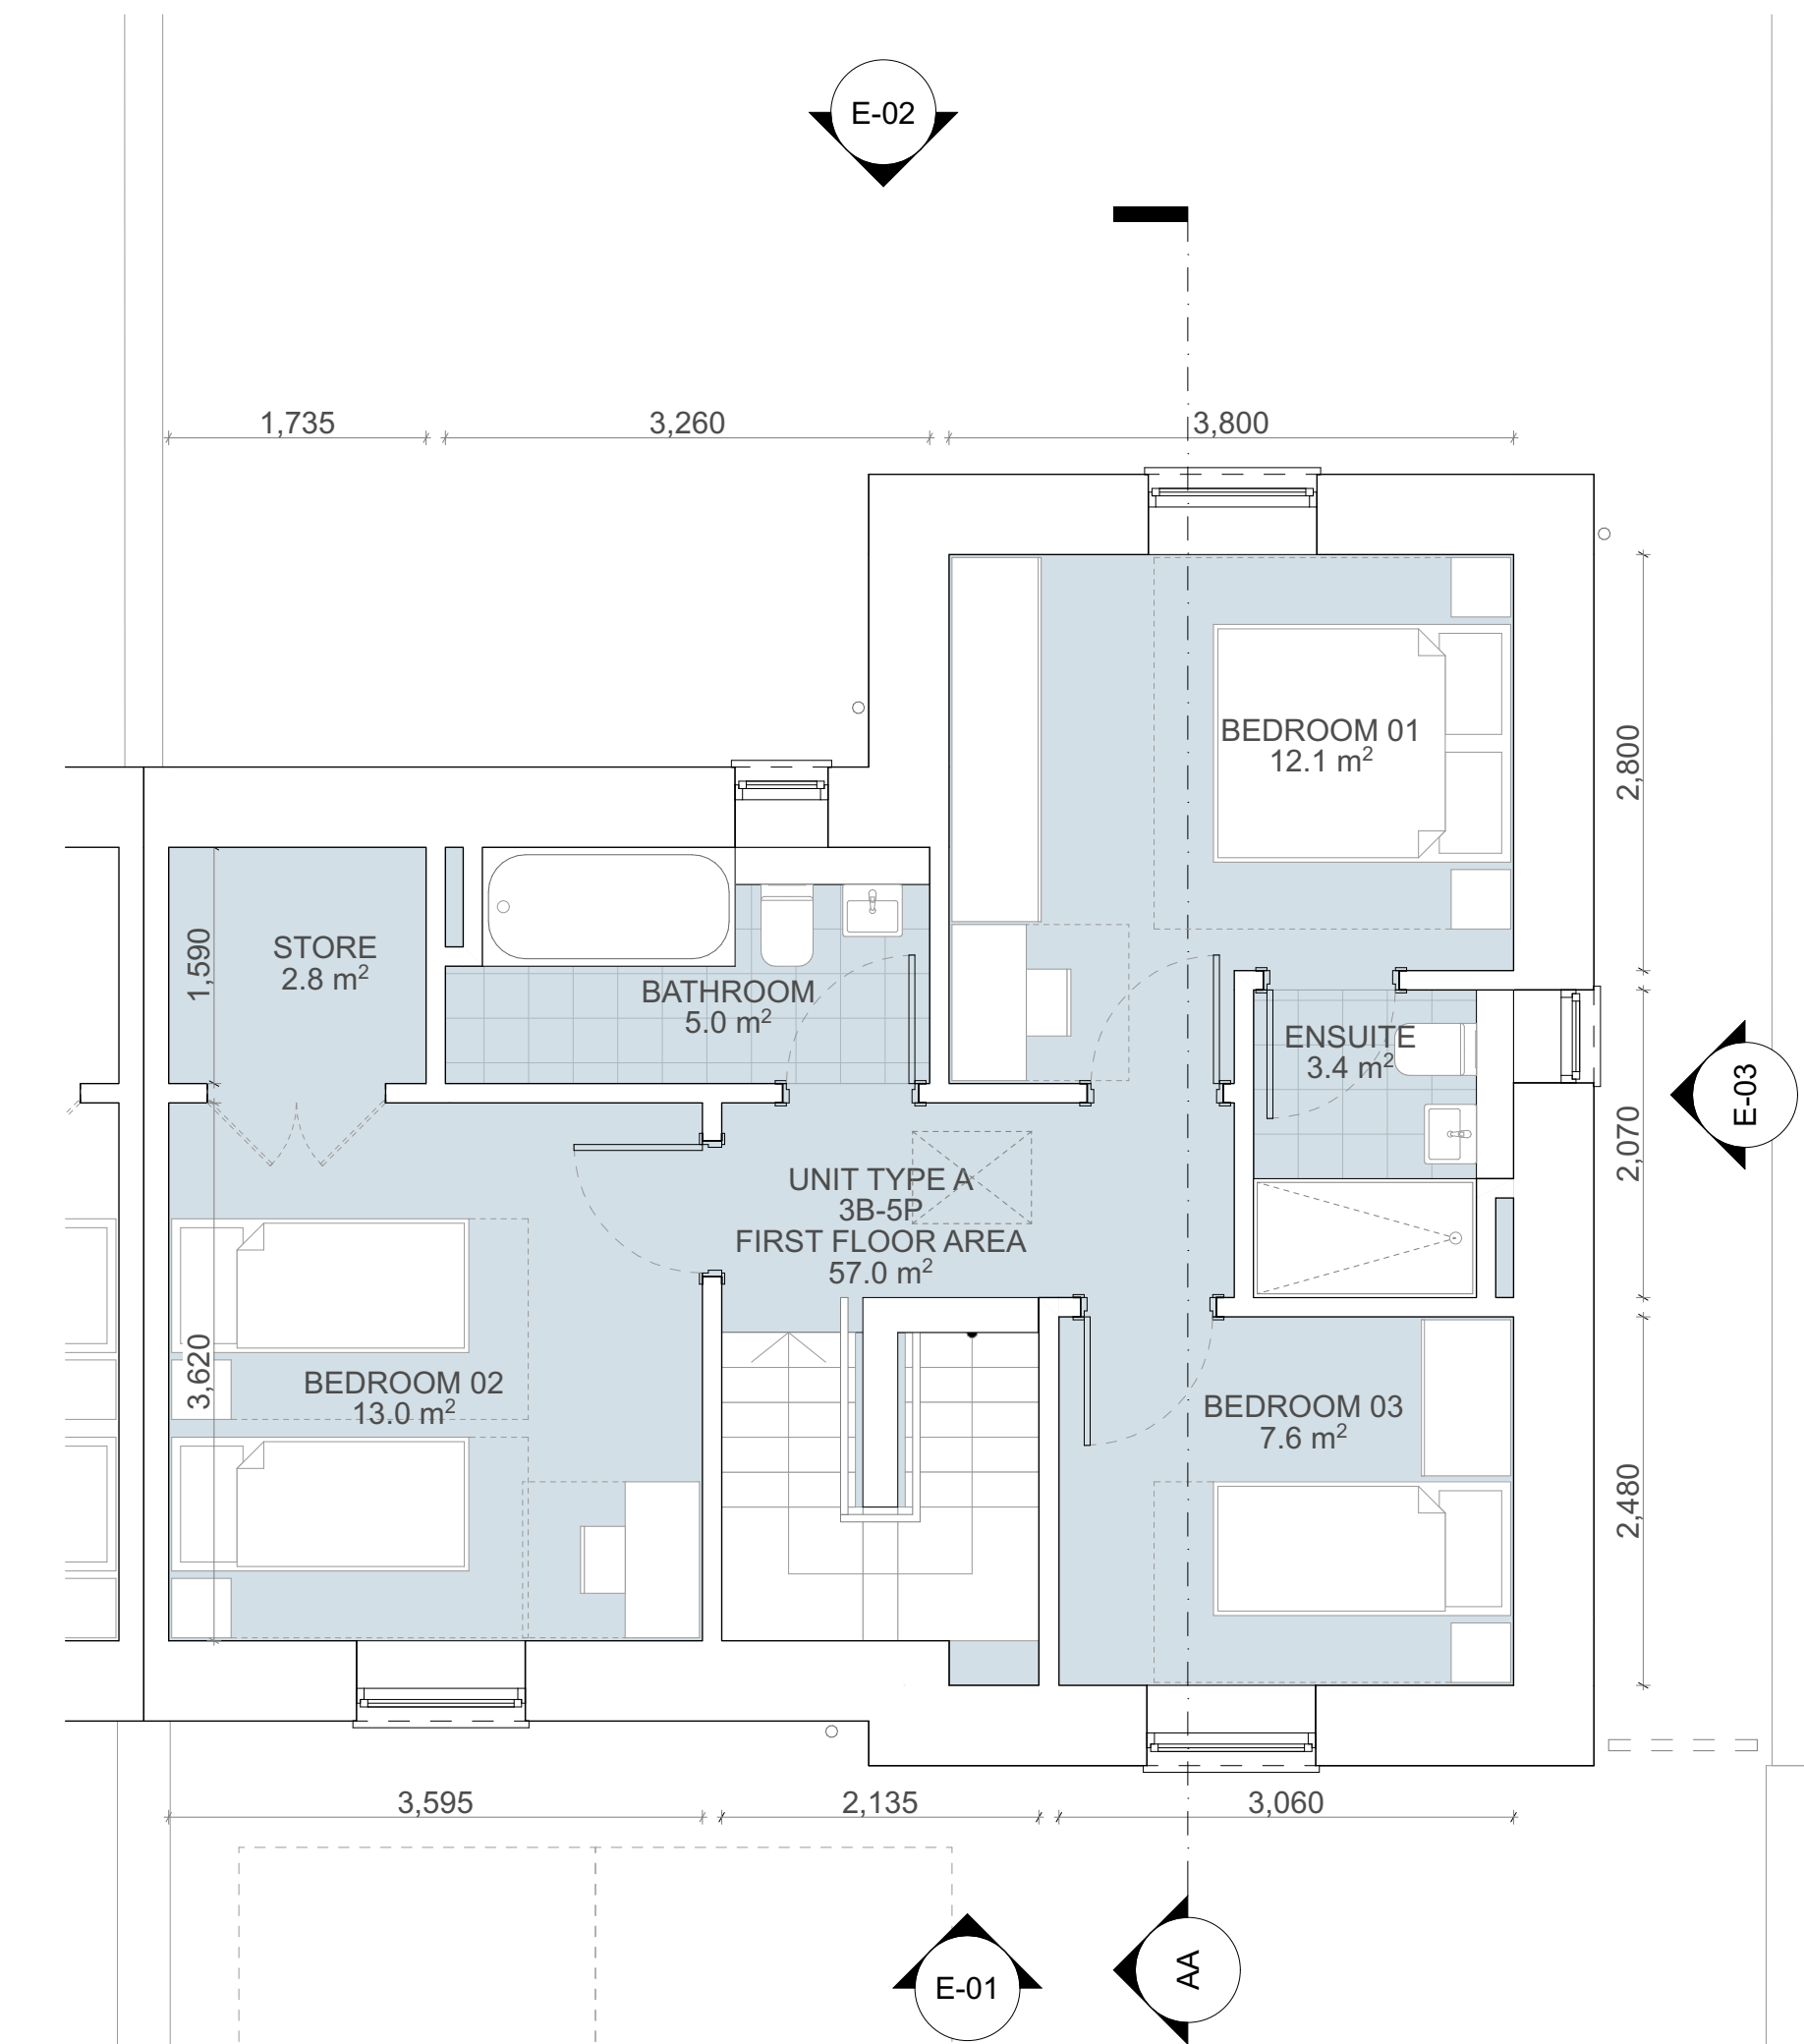

2
PA/006


UNIT TYPE A - FIRST FLOOR PLAN

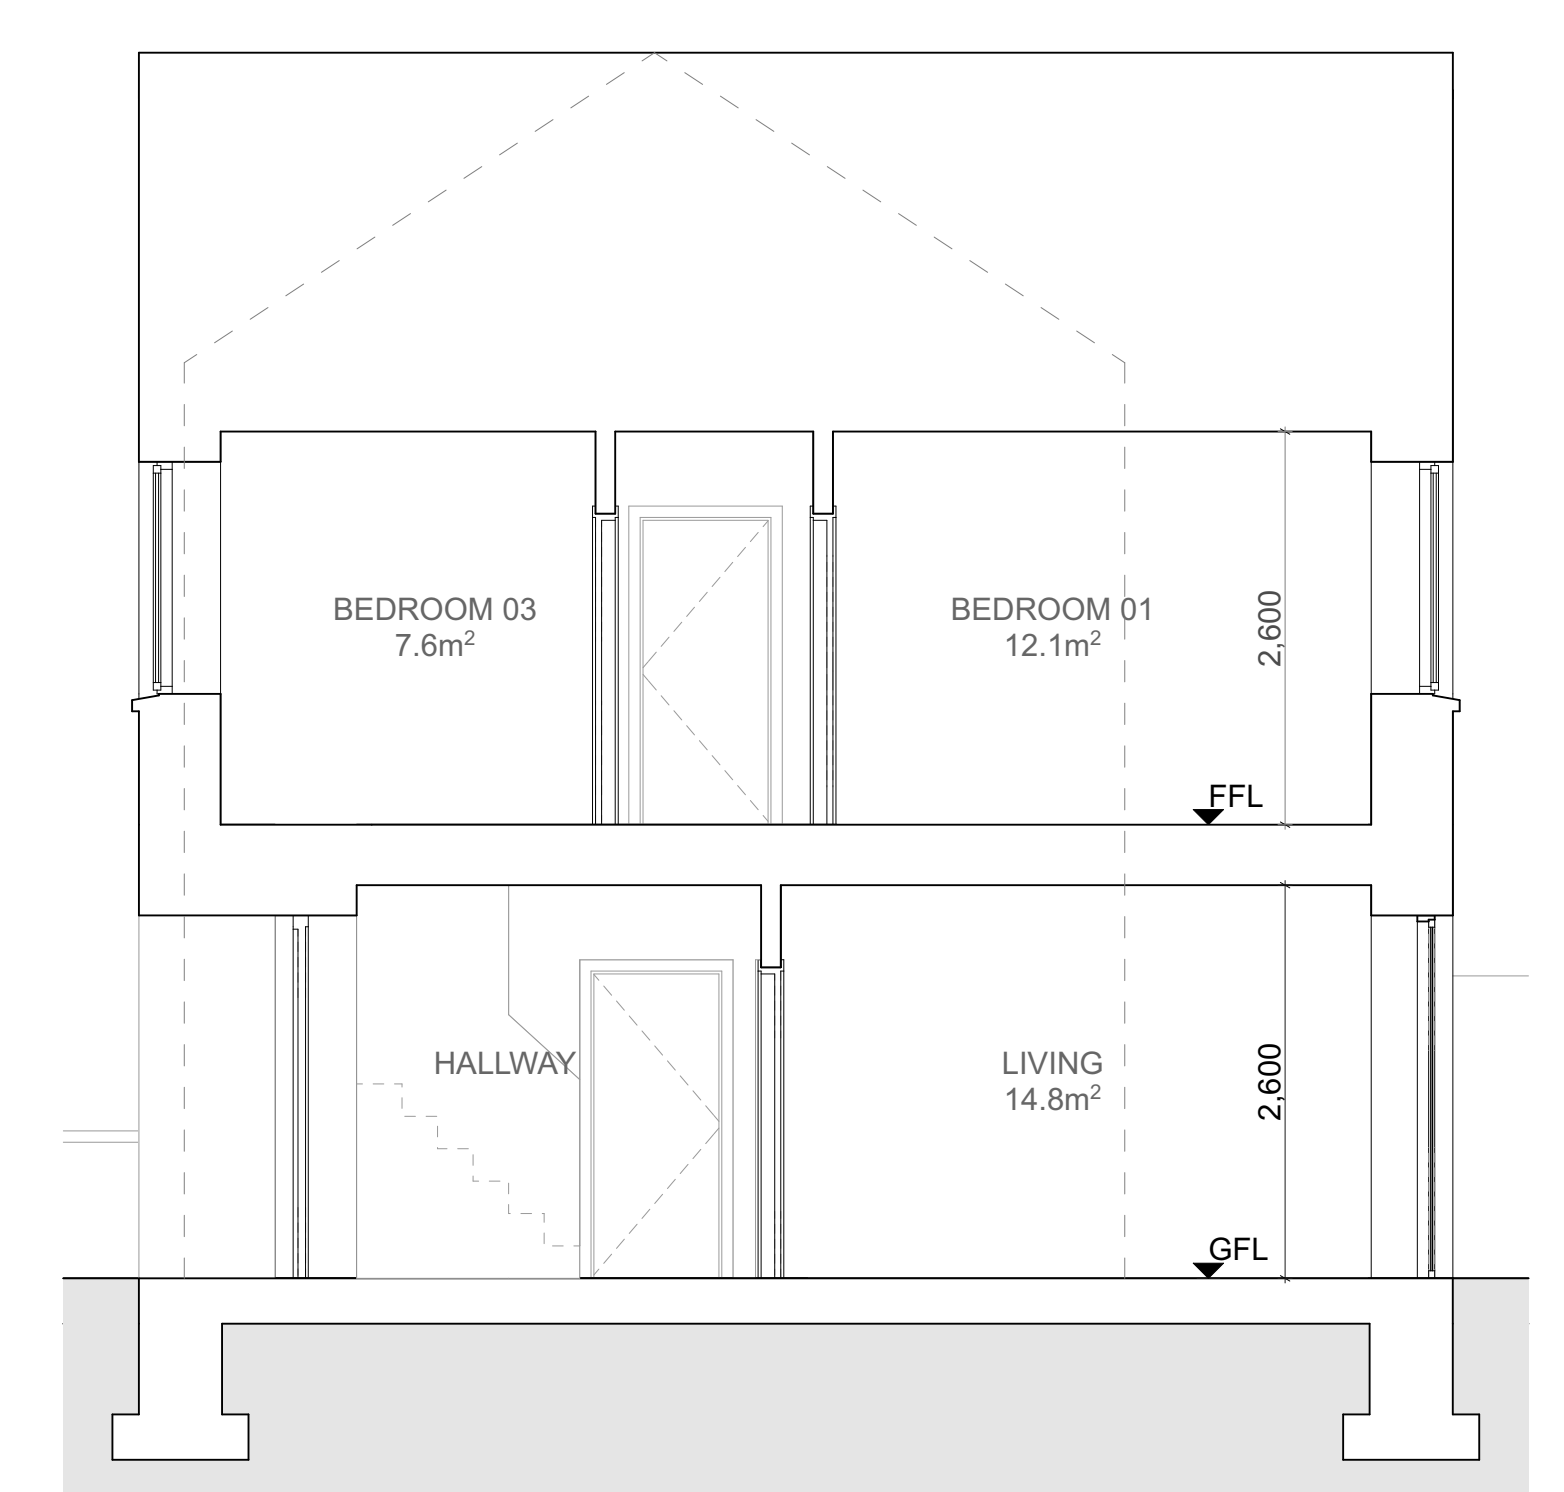

6
PA/006

UNIT TYPE A - SECTION AA

UNIT TYPE	A - 3B / 5P		EQUIV. DEPT. GUIDELINES	
	WIDTH	AREA	WIDTH	AREA
BEDROOM 01	2.82m	12.1m²	2.80m	11.4m²
BEDROOM 02	3.59m	13.0m²	2.80m	13.0m²
BEDROOM 03	2.48m	7.6m²	2.10m	7.1m²
TOTAL STORAGE		7.7m²		5.0m²
TOTAL LIVING/ KITCHEN/DINING		34.0m²		34.0m²
GROSS INTERNAL AREA		111.6m²		92.0m²

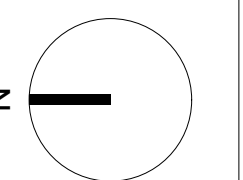

0 1 2 3 4 5

REVISIONS		STATUS		DRAWN	CHECKED
A	27/05/2026	FA	ISSUED FOR APPROVAL		

STATUS : PR - PRELIMINARY ISSUE; FI - FOR INFORMATION; FA - FOR APPROVAL; FP - FOR PRICING; FC - FOR CONSTRUCTION

PROJECT: AFFORDABLE HOUSING AT PAIRC NA HABHAINN, ATHENRY	
DRAWING: PROPOSED UNIT TYPE A	
JOB NO: 2526	CLIENT: GALWAY COUNTY COUNCIL
DATE: OCT '25	SCALE: 1:50@A1 / 1:100@A3
PAUL KEOGH ARCHITECTS, CATHEDRAL COURT, NEW ST. DUBLIN 8	
TEL NO: 01 6791551 FAX NO: 01 6793476 E-MAIL: info@pka.ie	
DRAWING NO.: 2526 / PA / 006 / A	

NOTIFY ARCHITECT OF ANY DISCREPANCIES - CHECK DIMENSIONS ON SITE - DO NOT SCALE.
USE FIGURED DIMENSIONS ONLY - COPYRIGHT RESERVED - PAUL KEOGH ARCHITECTS ©

