



1 PROPOSED NORTH-EAST ELEVATION
1 : 200




2 PROPOSED SOUTH-EAST ELEVATION
1 : 200

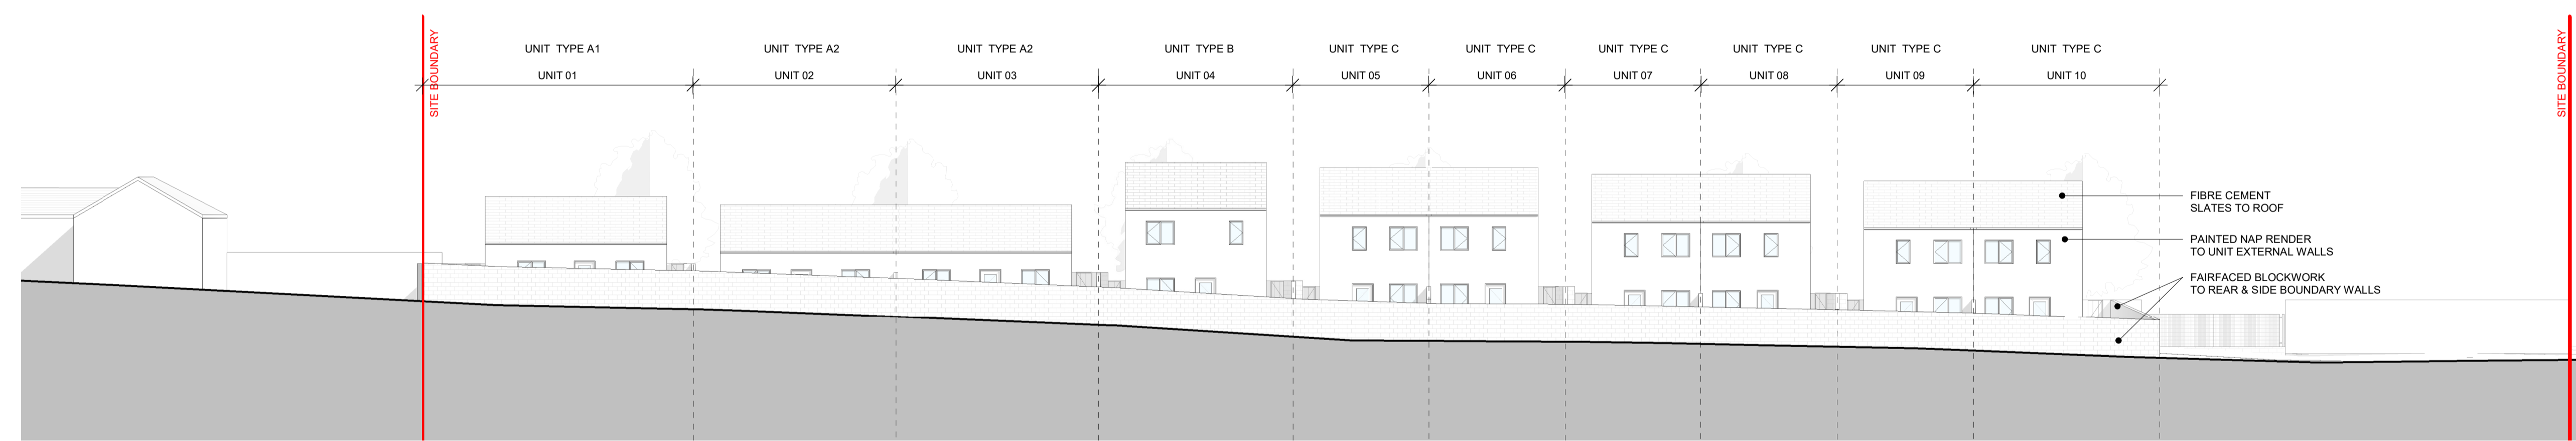

3 PROPOSED SOUTH-WEST ELEVATION
1 : 200

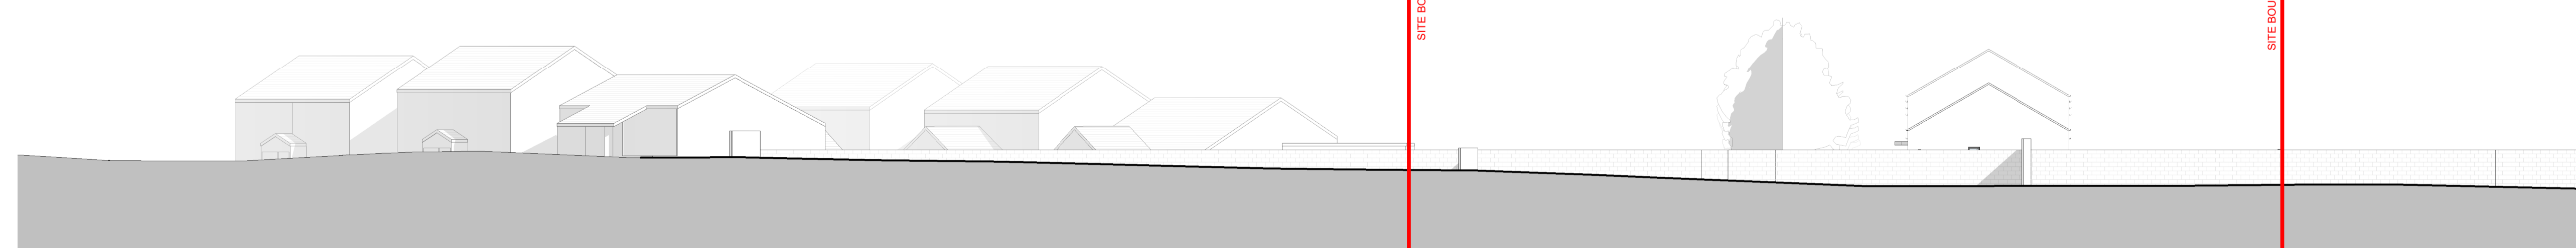

4 PROPOSED NORTH-WEST ELEVATION
1 : 200

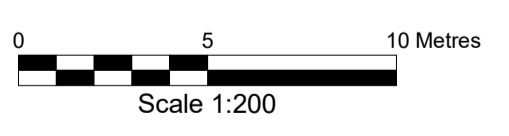

OBFA	1 Johnson Place D02 HW58	REVISION	DATE	DESCRIPTION	DRN	CHKD	ISSUED

Check all dimensions on site and notify of all and any discrepancies. Do not scale off this drawing. All drawings to be read in conjunction with Architects Specification and all relevant contract documents. This drawing should be printed in colour for clarity. This drawing and its content are copyright to OBFA Architects Ltd. This drawing shall not be copied, reproduced or otherwise used without the prior consent of OBFA Architects Ltd. No third party may take reliance on any aspect of this document without prior consent of OBFA Architects Ltd. REV June 2022

P:\obfa_2018\1835_OCC_ARDRAHAN_(AUG18)\0_BIM\02_WIP\1835-OBFA-SI-ZZ-M3-A-0003.rvt

A1

O'BF_A
ARCHITECTS

PROJECT NAME: 1835-OBFA-XX-ZZ-DR-A-PL-1006
CLIENT: ARDRAHAN
DRAWN: SDV
CHECKED: CMG

www.obfa.ie +353 (0)1 685 4586
Galway County Council

SHEET: 1006
REVISION: PROPOSED SITE ELEVATIONS
SCALE: 1:200
ISSUE DATE: 29/11/2022 15:29:42