
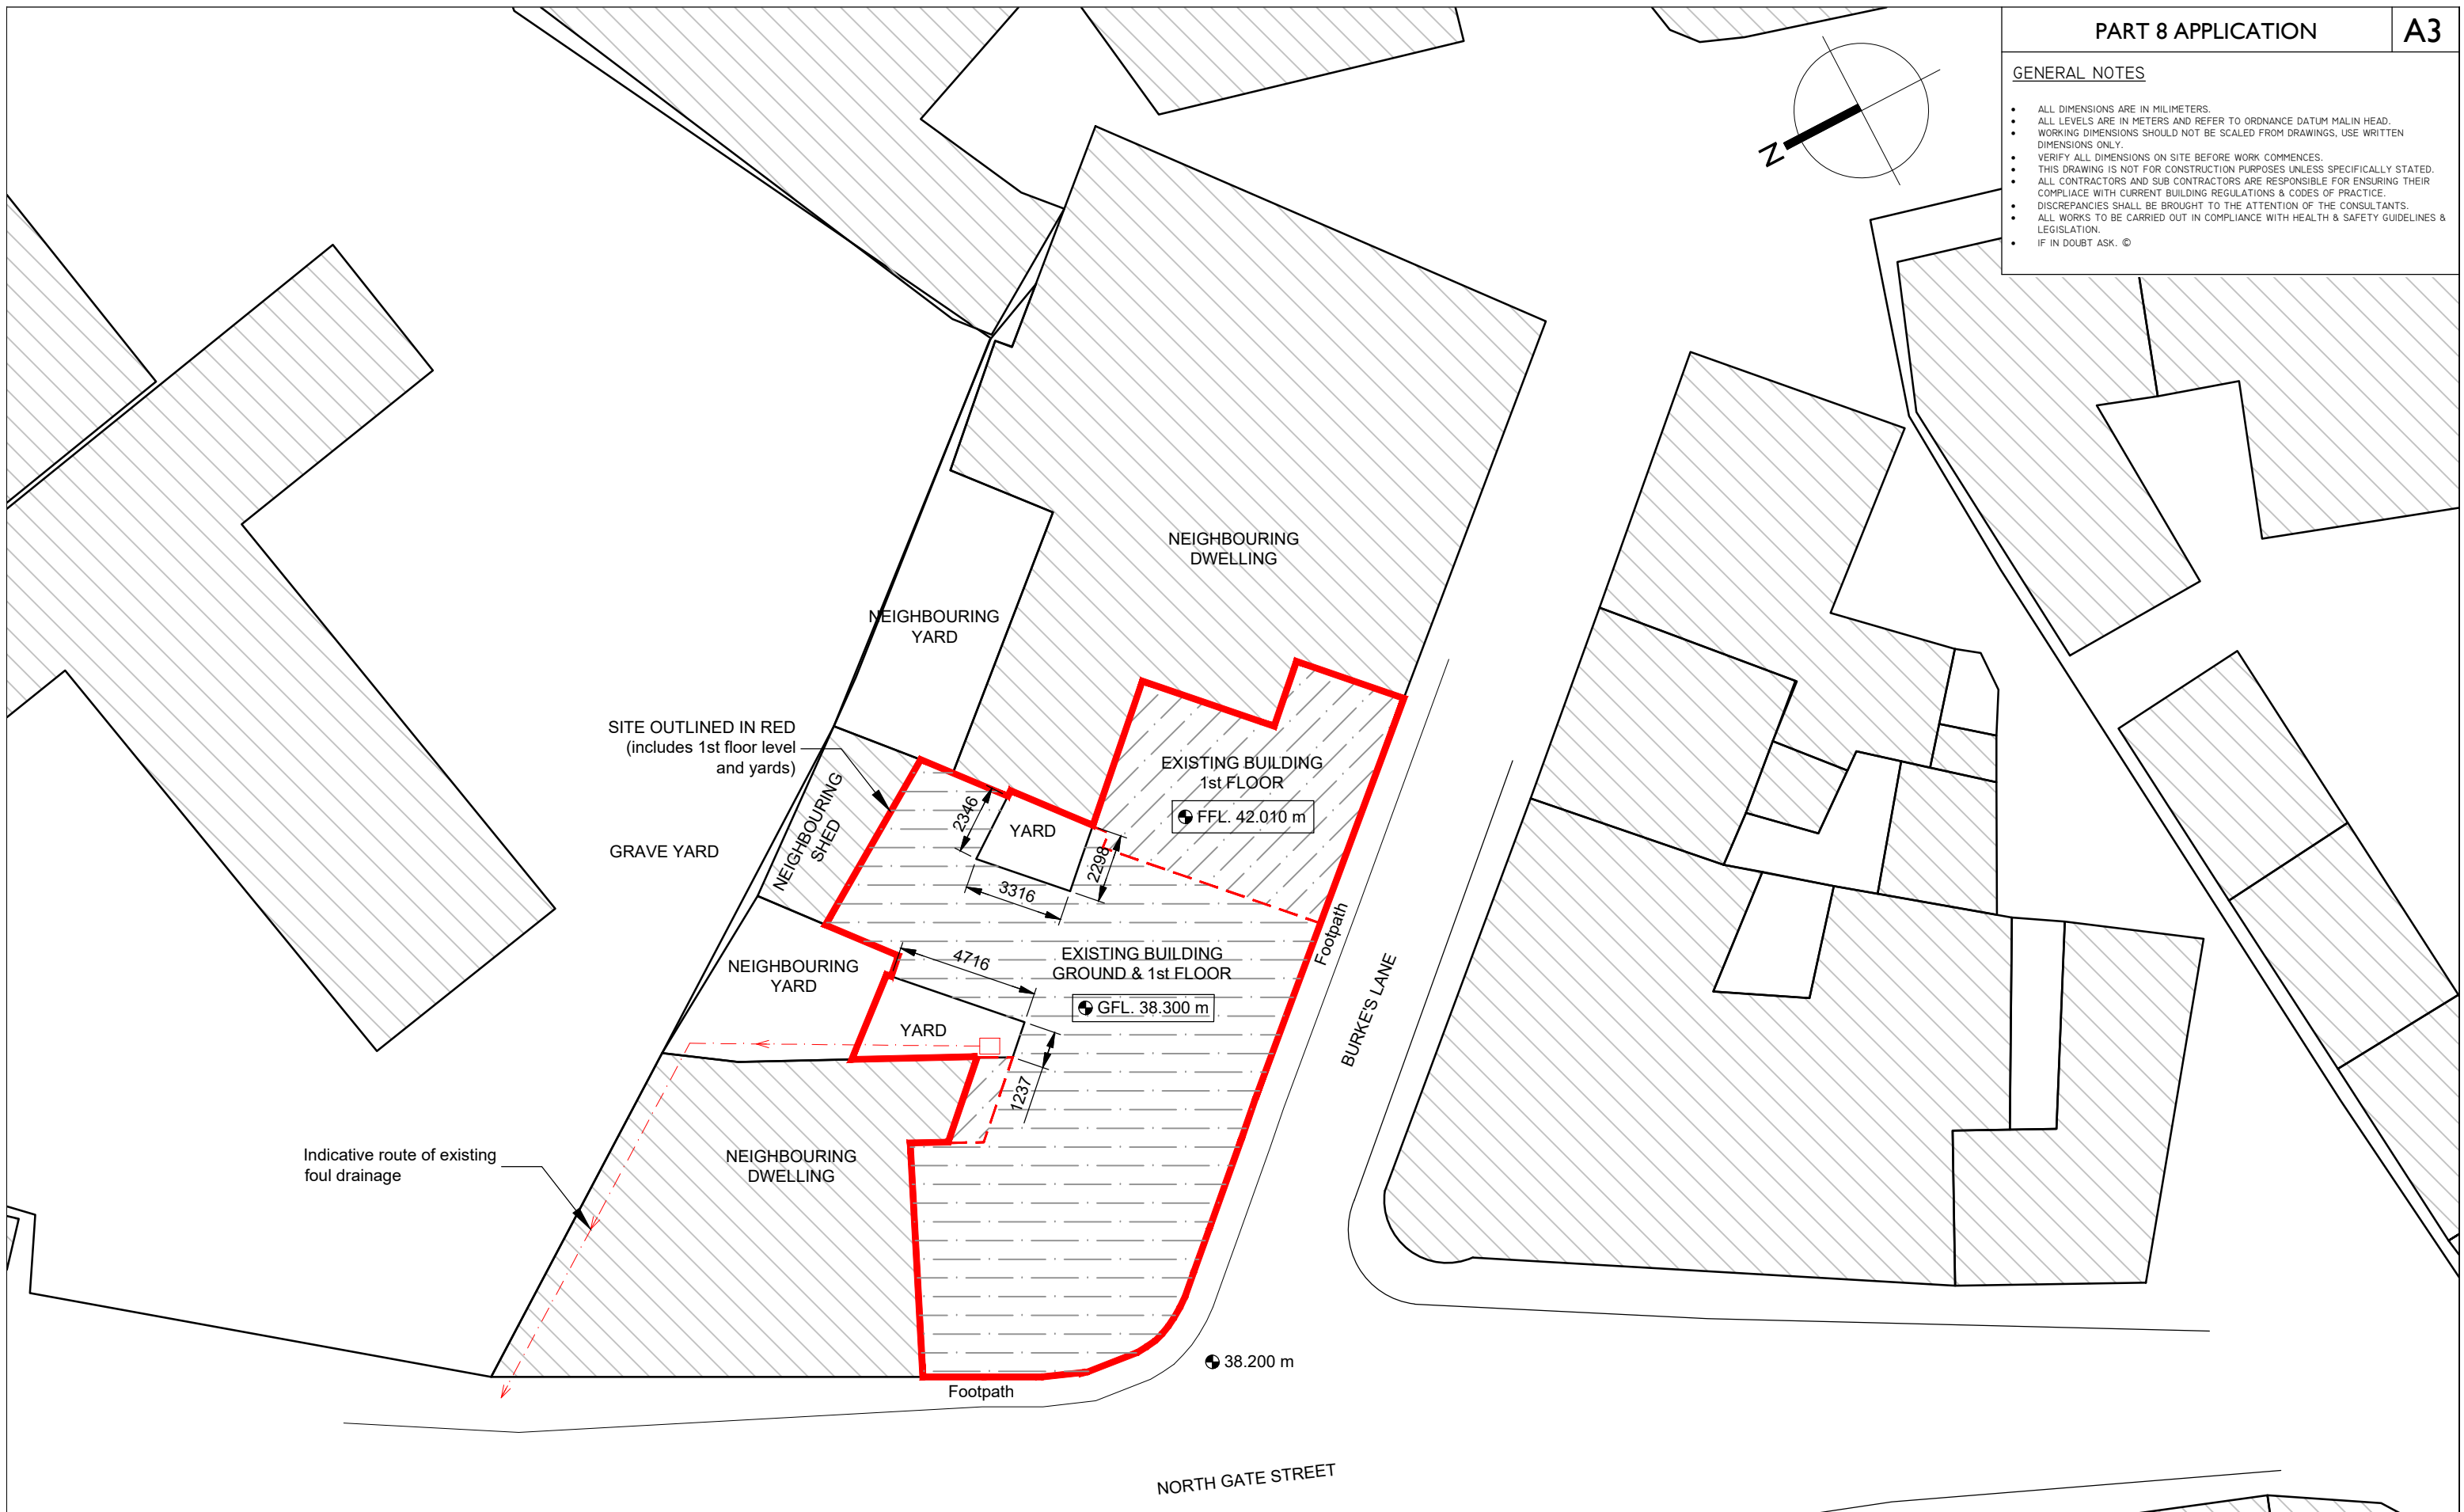


GENERAL NOTES

- ALL DIMENSIONS ARE IN MILLIMETERS.
- ALL LEVELS ARE IN METERS AND REFER TO ORDNANCE DATUM MALIN HEAD.
- WORKING DIMENSIONS SHOULD NOT BE SCALED FROM DRAWINGS, USE WRITTEN DIMENSIONS ONLY.
- VERIFY ALL DIMENSIONS ON SITE BEFORE WORK COMMENCES.
- THIS DRAWING IS NOT FOR CONSTRUCTION PURPOSES UNLESS SPECIFICALLY STATED.
- ALL CONTRACTORS AND SUB CONTRACTORS ARE RESPONSIBLE FOR ENSURING THEIR COMPLIANCE WITH CURRENT BUILDING REGULATIONS & CODES OF PRACTICE.
- DISCREPANCIES SHALL BE BROUGHT TO THE ATTENTION OF THE CONSULTANTS.
- ALL WORKS TO BE CARRIED OUT IN COMPLIANCE WITH HEALTH & SAFETY GUIDELINES & LEGISLATION.
- IF IN DOUBT ASK. ©

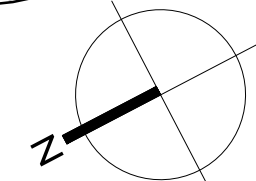

Indicative route of existing foul drainage

SITE OUTLINED IN RED (includes 1st floor level and yards)

GRAVE YARD

NEIGHBOURING SHED

NEIGHBOURING YARD

NEIGHBOURING DWELLING

EXISTING BUILDING 1st FLOOR
 FFL. 42.010 m

YARD

YARD

EXISTING BUILDING GROUND & 1st FLOOR
 GFL. 38.300 m

YARD

NEIGHBOURING YARD

NEIGHBOURING DWELLING

38.200 m

Footpath

Footpath

BURKE'S LANE

NORTH GATE STREET

01

EXISTING SITE LAYOUT

1:200

LEGEND OF SYMBOLS



PROPOSED SITE BOUNDARY OUTLINED THUS

REV.	DESCRIPTION.	DATE.	BY.
-	-	-	-

Notes:
 Do not scale from drawings.
 All discrepancies to be reported immediately.
 All dimensions to be verified by contractor on site prior to any works.

PROJECT: Proposed Development at Burkes Lane, Atheryn
 DRAWING TITLE: Existing Site Layout

Source: Regeneration Office, Department of Enterprise Rural & Community Development, Galway County Council

Comhairle Chontae na Gaillimhe
 Galway County Council

Address:
 Regeneration Office,
 Dept of Enterprise Rural & Community
 Development,
 Galway County Council, Áras an Chontae,
 Prospect Hill, Galway.
 TEL NO: +353(0)91 509000

DWG NO: ATH-GCC-XX-00-DR-A-051	
REF: 051-existing site plan	
REV	SCALE
1	1:200
JOB NO	DATE
	06.03.23
SIZE	STATUS
A3	Part 8
DRW BY	CKD BY
	J.P.O'C.