


GENERAL NOTES


- ALL DIMENSIONS ARE IN MILLIMETERS.
- ALL LEVELS ARE IN METERS AND REFER TO ORDNANCE DATUM MALIN HEAD.
- WORKING DIMENSIONS SHOULD NOT BE SCALED FROM DRAWINGS, USE WRITTEN DIMENSIONS ONLY.
- VERIFY ALL DIMENSIONS ON SITE BEFORE WORK COMMENCES.
- THIS DRAWING IS NOT FOR CONSTRUCTION PURPOSES UNLESS SPECIFICALLY STATED.
- ALL CONTRACTORS AND SUB CONTRACTORS ARE RESPONSIBLE FOR ENSURING THEIR COMPLIANCE WITH CURRENT REGULATIONS & CODES OF PRACTICE.
- DISCREPANCIES SHALL BE BROUGHT TO THE ATTENTION OF THE CONSULTANTS.
- ALL WORKS TO BE CARRIED OUT IN COMPLIANCE WITH HEALTH & SAFETY GUIDELINES & LEGISLATION.
- IF IN DOUBT ASK. ©

LEGEND OF SYMBOLS


----- PROPOSED SITE BOUNDARY OUTLINED THUS

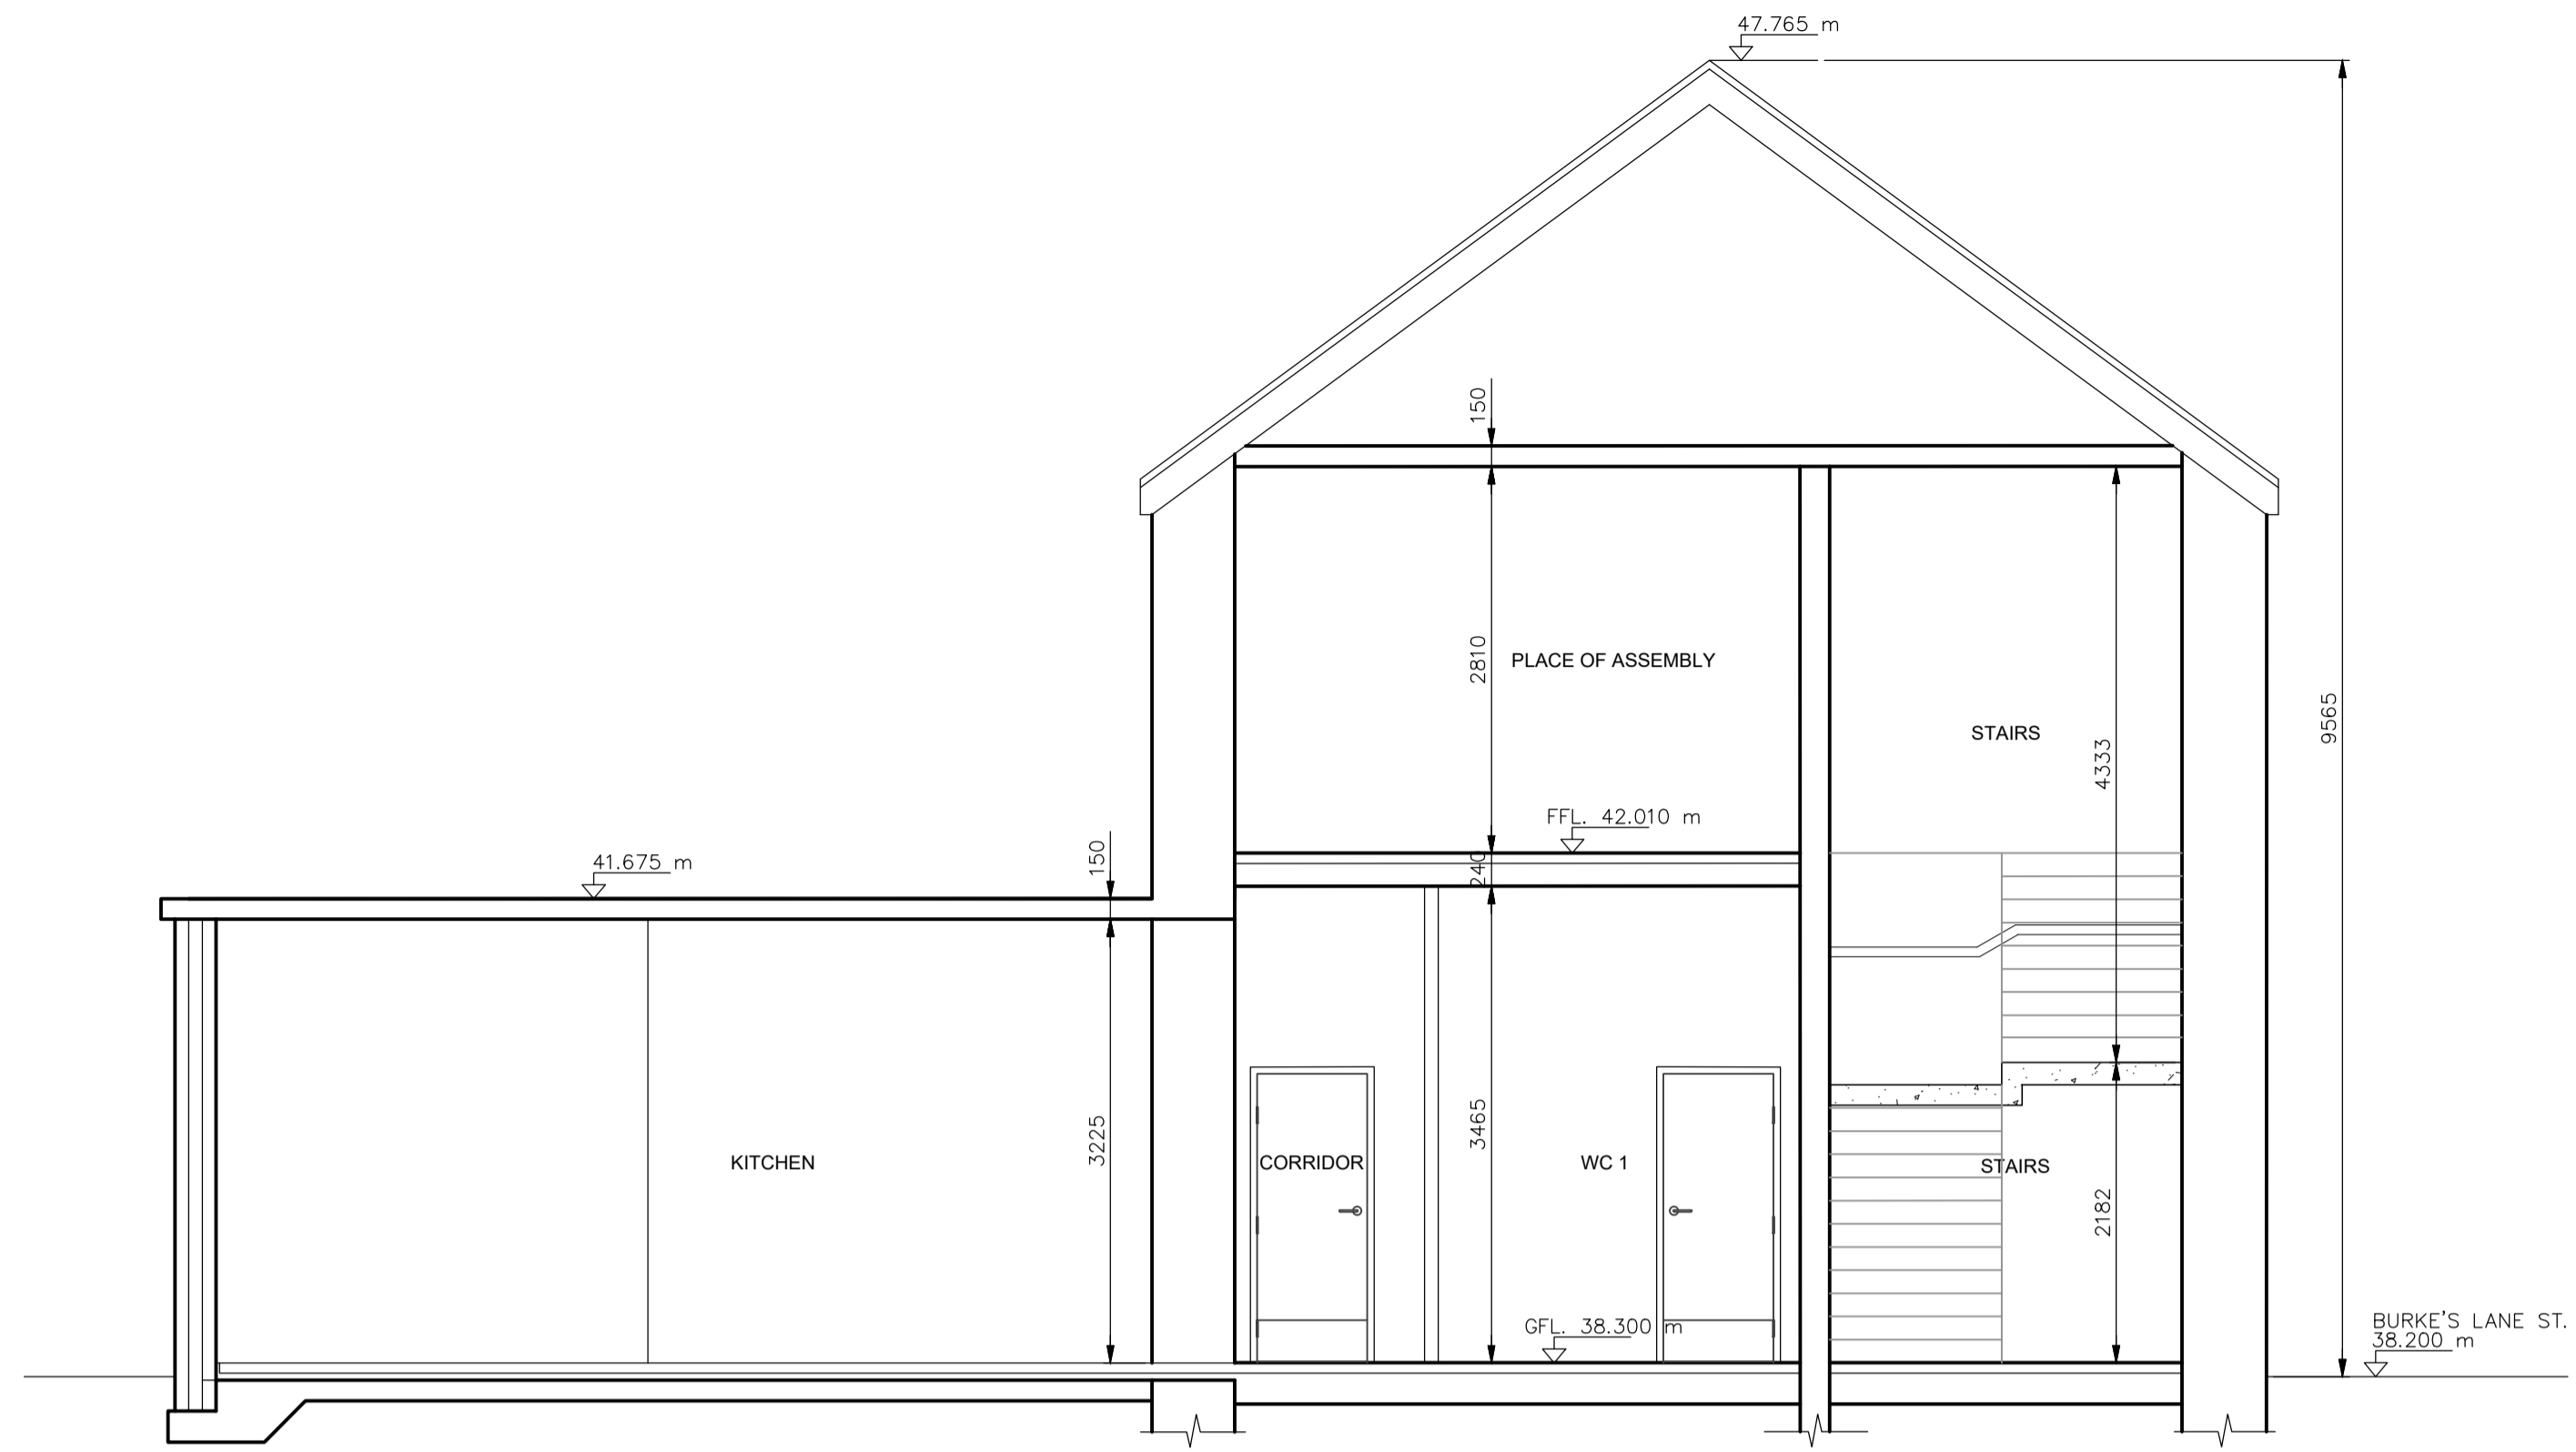


SECTION 1  
SCALE 1:50  
052/053

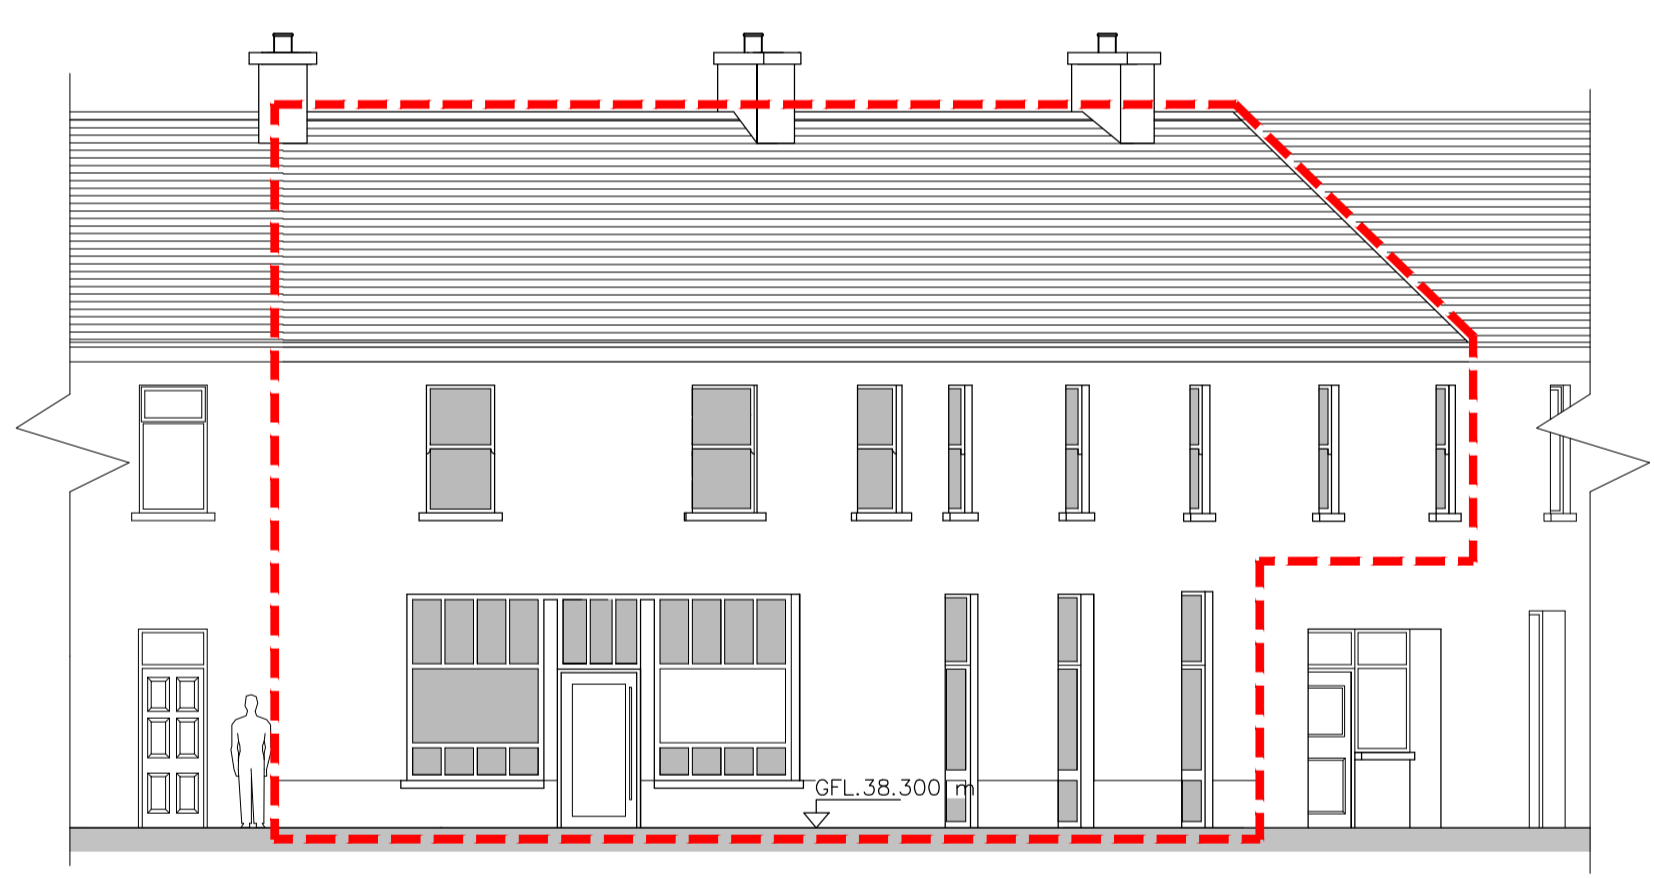


NORTH-WEST ELEVATION  
SCALE 1:100

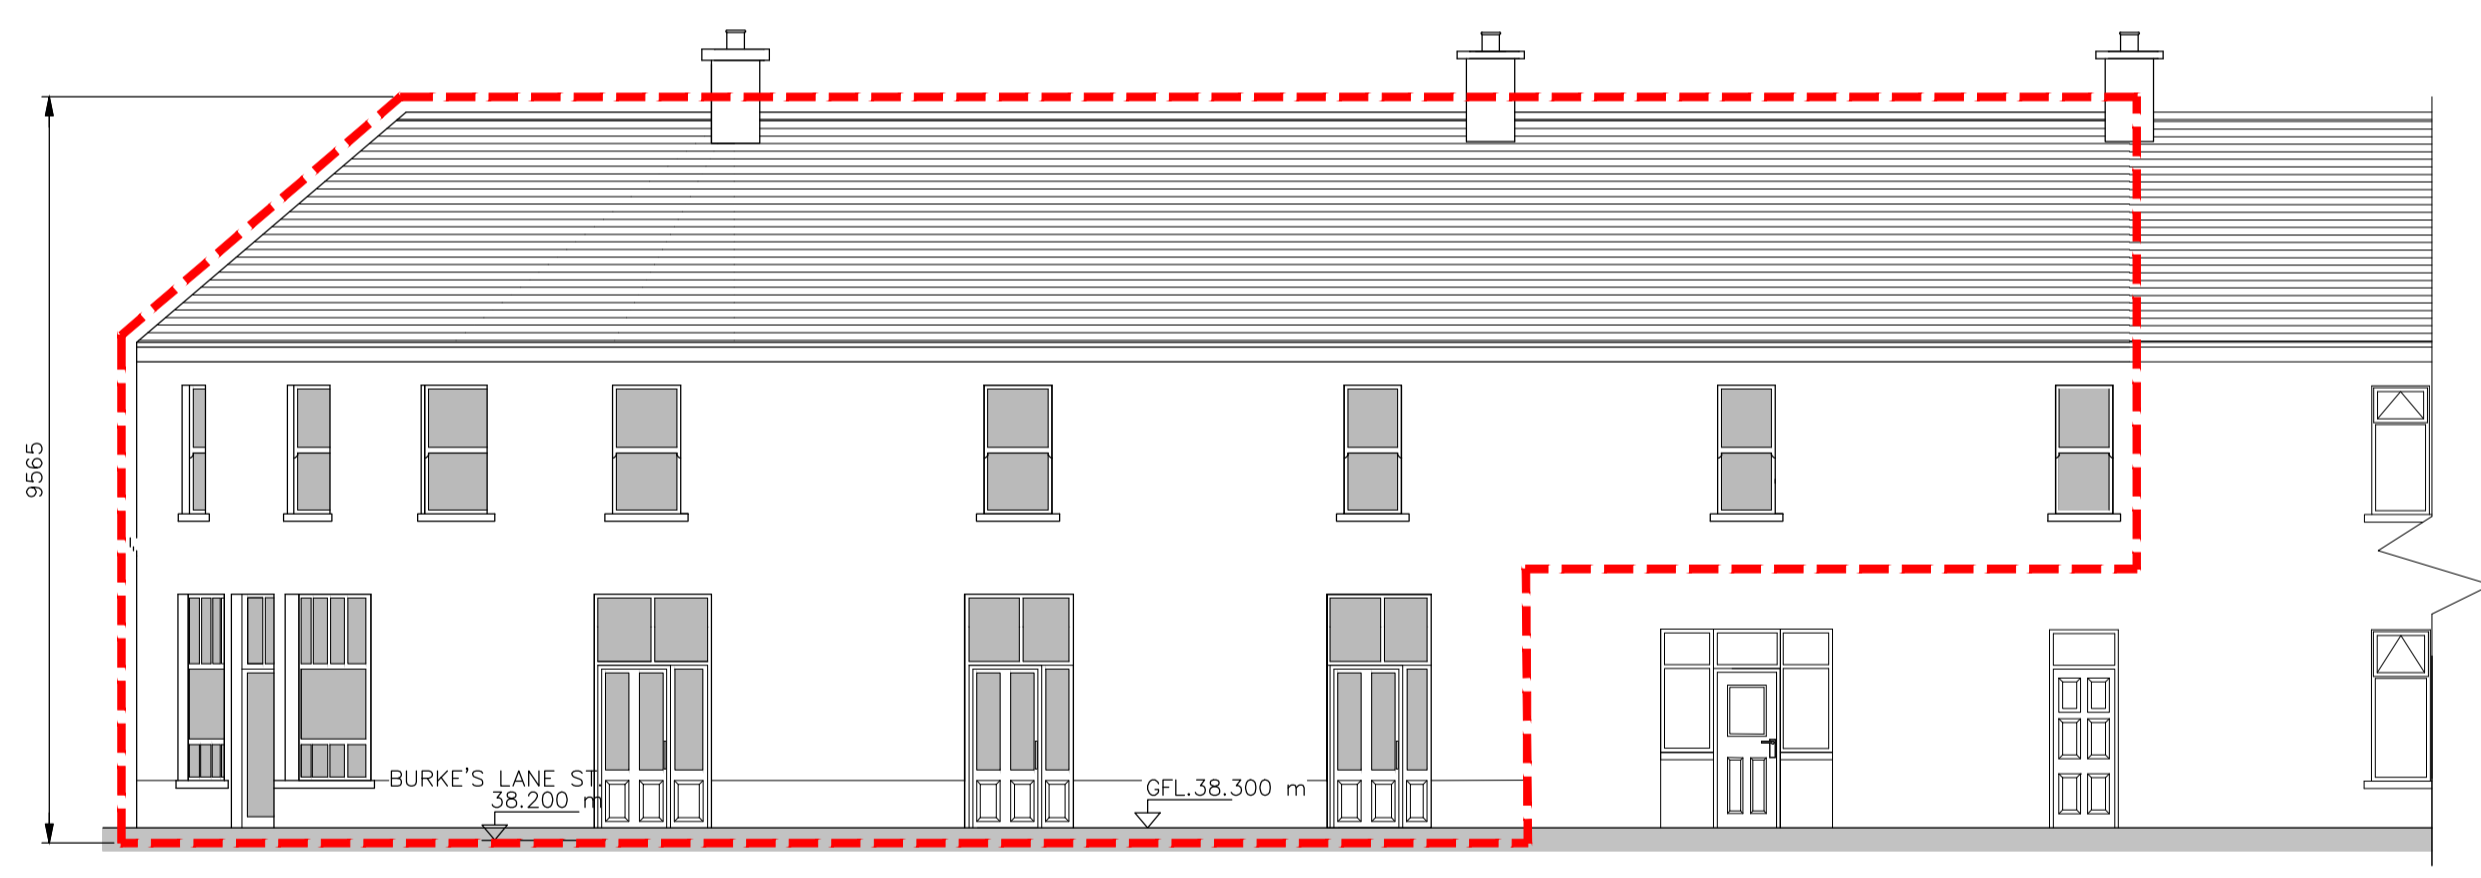

SOUTH-WEST ELEVATION  
SCALE 1:100

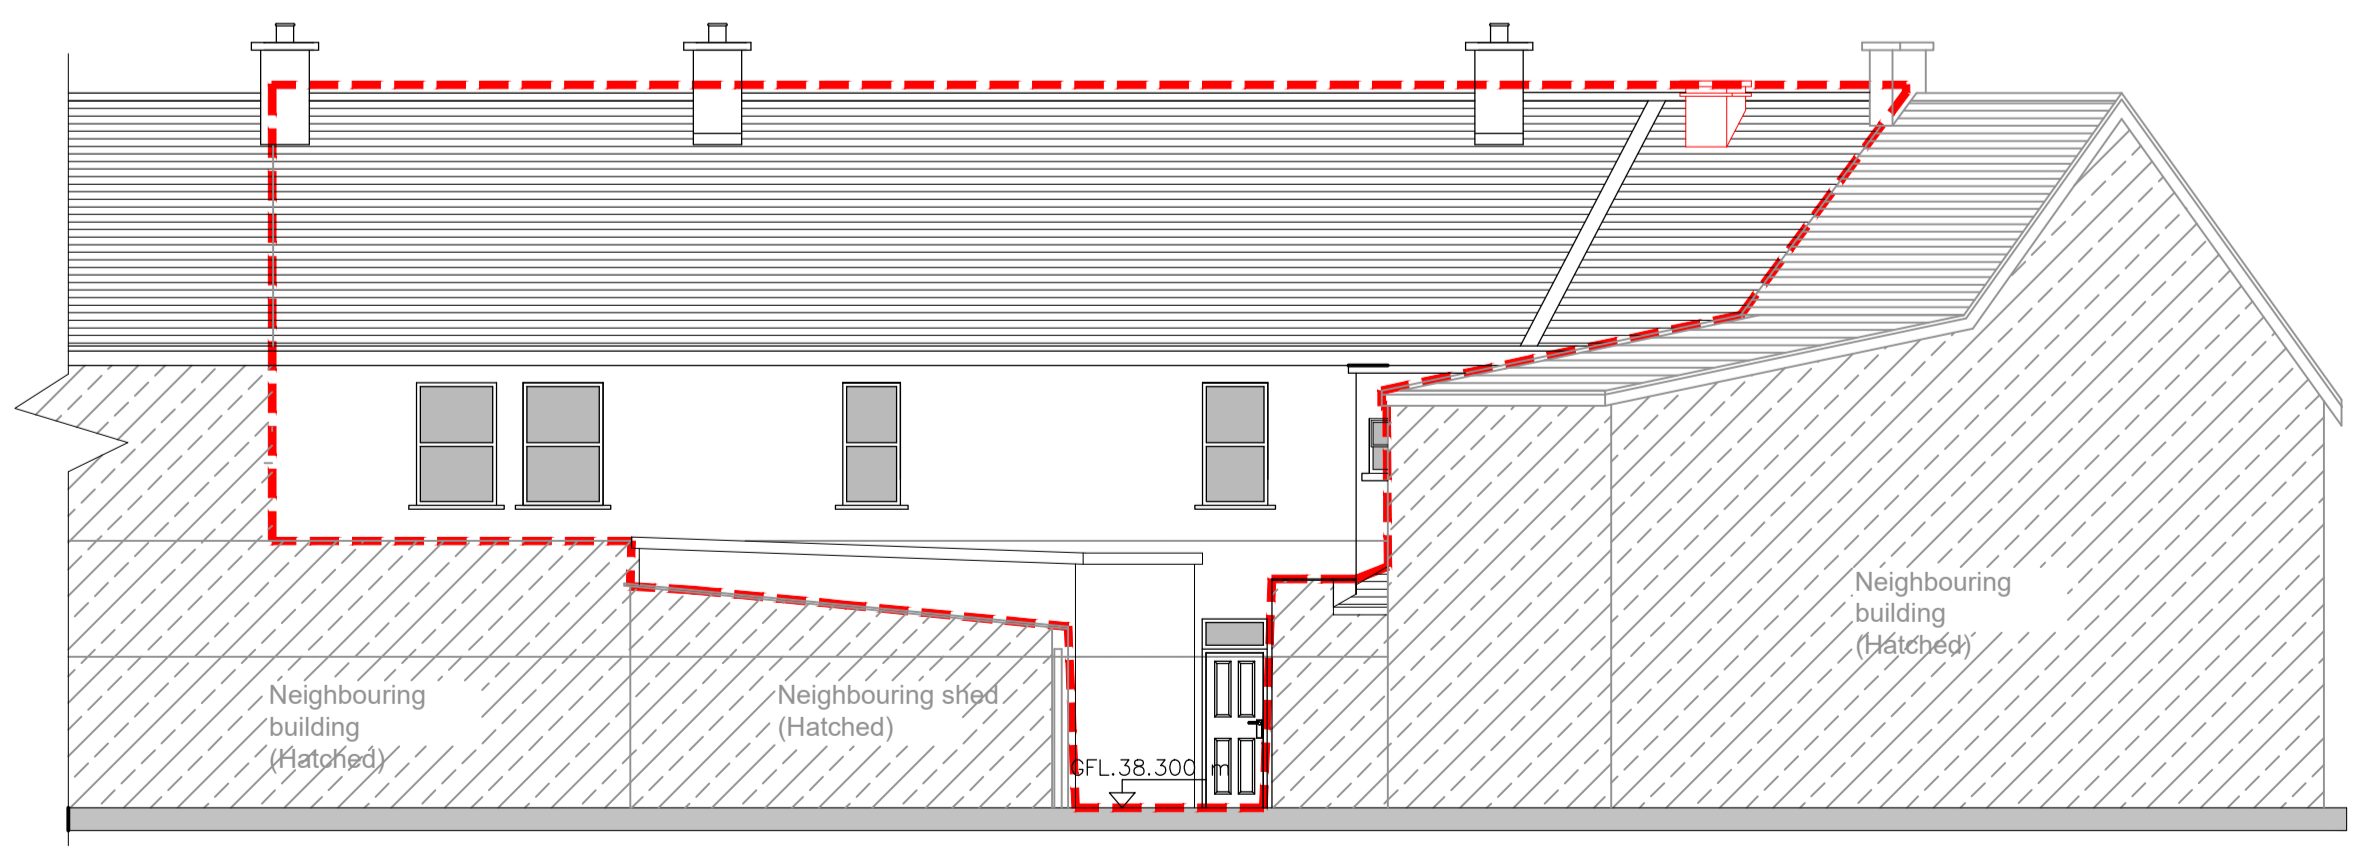

NORTH-EAST ELEVATION  
SCALE 1:100

PROJECT: Proposed Development at Burkes Lane, Athenry				DWG NO: ATH-GCC-XX-00-DR-A-054	
DRAWING TITLE: Existing Sections & Elevations				REF: 054- existing sections & elevations	
Source: Regeneration Office, Department of Enterprise Rural & Community Development, Galway County Council				REV	SCALE
REV.	DESCRIPTION.	DATE.	BY.	As Shown	
Notes: Do not scale from drawings. All discrepancies to be reported immediately. All dimensions to be verified by contractor on site prior to any works.				JOB NO	DATE
 <b>Comhairle Chontae na Gaillimhe</b> Galway County Council Address: Regeneration Office, Dept of Enterprise Rural & Community Development, Galway County Council, Áras an Chontae, Prospect Hill, Galway. TEL NO: +353(0)91 509000				SIZE	STATUS
				DRW BY	CKD BY