
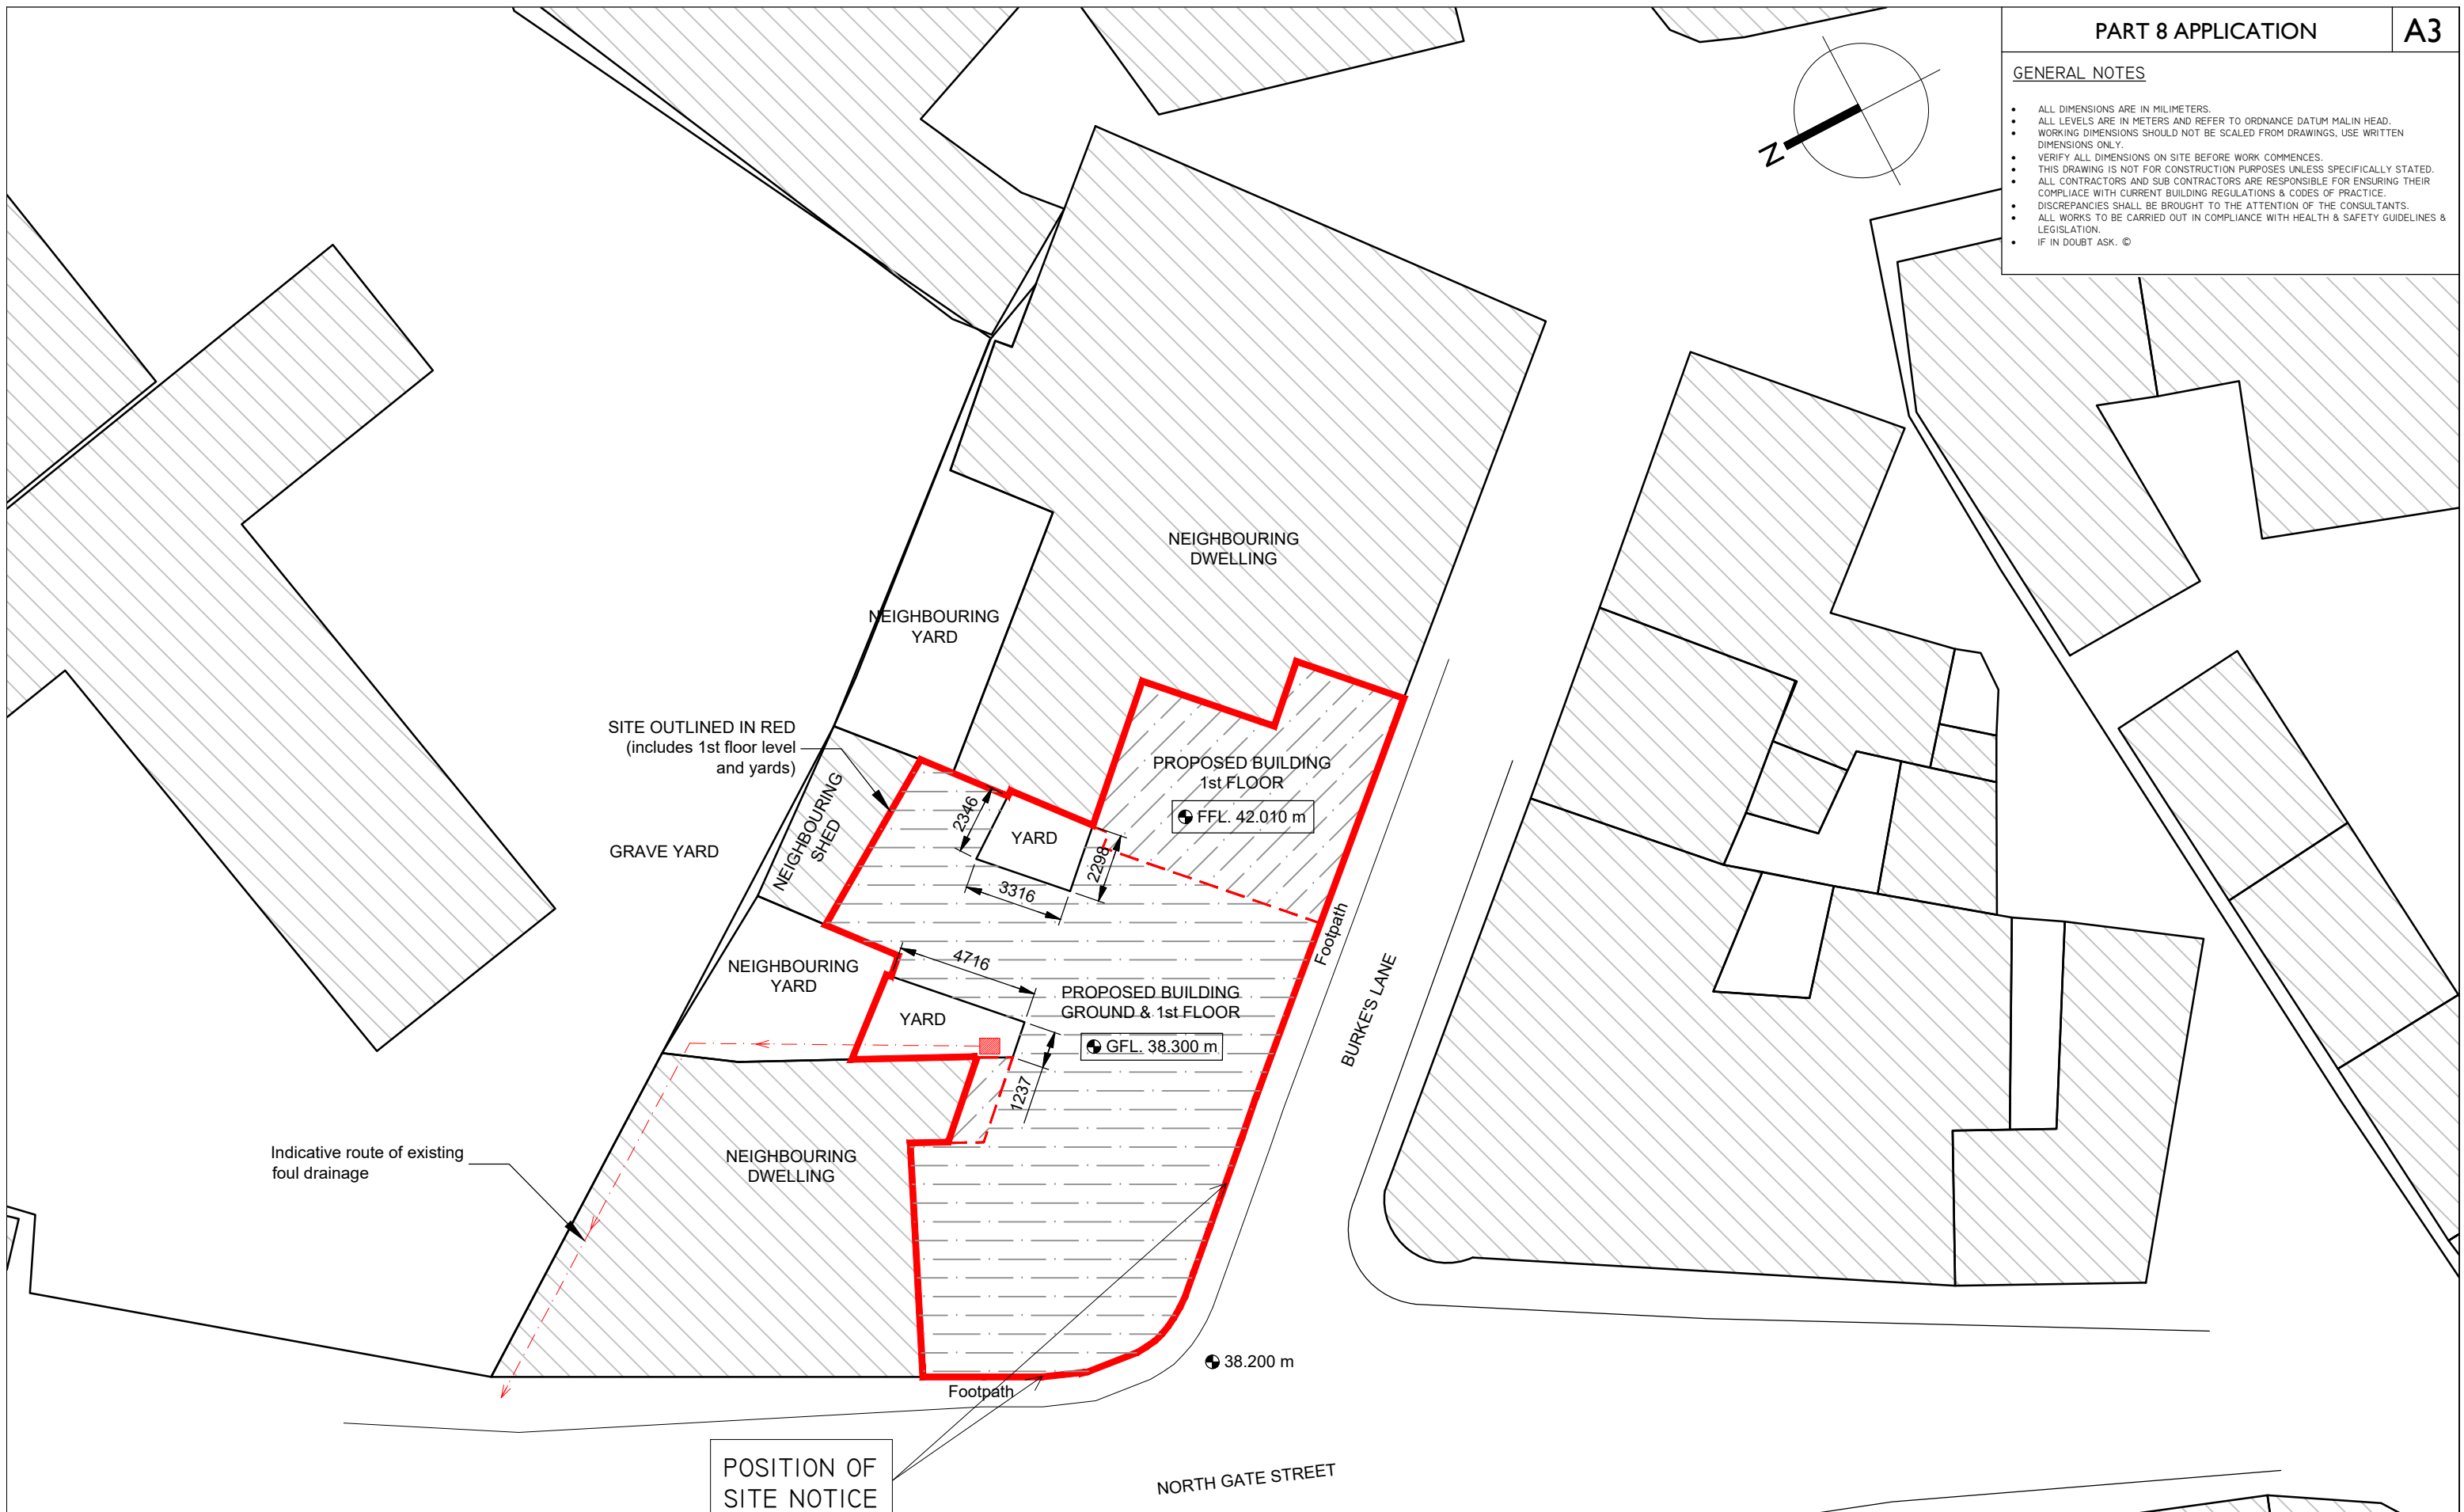


GENERAL NOTES

- ALL DIMENSIONS ARE IN MILLIMETERS.
- ALL LEVELS ARE IN METERS AND REFER TO ORDNANCE DATUM MALIN HEAD.
- WORKING DIMENSIONS SHOULD NOT BE SCALED FROM DRAWINGS, USE WRITTEN DIMENSIONS ONLY.
- VERIFY ALL DIMENSIONS ON SITE BEFORE WORK COMMENCES.
- THIS DRAWING IS NOT FOR CONSTRUCTION PURPOSES UNLESS SPECIFICALLY STATED.
- ALL CONTRACTORS AND SUB CONTRACTORS ARE RESPONSIBLE FOR ENSURING THEIR COMPLIANCE WITH CURRENT BUILDING REGULATIONS & CODES OF PRACTICE.
- DISCREPANCIES SHALL BE BROUGHT TO THE ATTENTION OF THE CONSULTANTS.
- ALL WORKS TO BE CARRIED OUT IN COMPLIANCE WITH HEALTH & SAFETY GUIDELINES & LEGISLATION.
- IF IN DOUBT ASK. ©

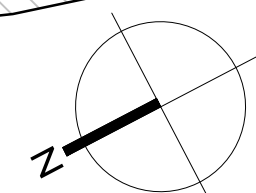

01 **PROPOSED SITE LAYOUT**
1:200

POSITION OF SITE NOTICE

LEGEND OF SYMBOLS

PROPOSED SITE BOUNDARY OUTLINED THUS

EXISTING FOUL WATER DRAINAGE

REV.	DESCRIPTION.	DATE.	BY.
-	-	-	-

Notes:
Do not scale from drawings.
All discrepancies to be reported immediately.
All dimensions to be verified by contractor on site prior to any works.

PROJECT: Proposed Development at Burkes Lane, Atheryn

DRAWING TITLE: Proposed Site Layout

Source: Regeneration Office, Department of Enterprise Rural & Community Development, Galway County Council

Comhairle Chontae na Gaillimhe
Galway County Council

Address: Regeneration Office, Dept of Enterprise Rural & Community Development, Galway County Council, Áras an Chontae, Prospect Hill, Galway.
TEL NO: +353(0)91 509000

DWG NO: ATH-GCC-XX-00-DR-A-060	
REF: 090- proposed site plan	
REV	SCALE
	1:200
JOB NO	DATE
	06.03.23
SIZE	STATUS
A3	Part 8
DRW BY	CKD BY
	J.P.O'C.