


GENERAL NOTES


- ALL DIMENSIONS ARE IN MILLIMETERS.
- ALL LEVELS ARE IN METERS AND REFER TO ORDNANCE DATUM MALIN HEAD.
- WORKING DIMENSIONS SHOULD NOT BE SCALED FROM DRAWINGS. USE WRITTEN DIMENSIONS ONLY.
- VERIFY ALL DIMENSIONS ON SITE BEFORE WORK COMMENCES.
- THIS DRAWING IS NOT FOR CONSTRUCTION PURPOSES UNLESS SPECIFICALLY STATED.
- ALL CONTRACTORS AND SUB CONTRACTORS ARE RESPONSIBLE FOR ENSURING THEIR COMPLIANCE WITH CURRENT BUILDING REGULATIONS & CODES OF PRACTICE.
- DISCREPANCIES SHALL BE BROUGHT TO THE ATTENTION OF THE CONSULTANTS.
- ALL WORKS TO BE CARRIED OUT IN COMPLIANCE WITH HEALTH & SAFETY GUIDELINES & LEGISLATION.
- IF IN DOUBT ASK. ©

LEGEND OF SYMBOLS


--- PROPOSED SITE BOUNDARY OUTLINED THUS

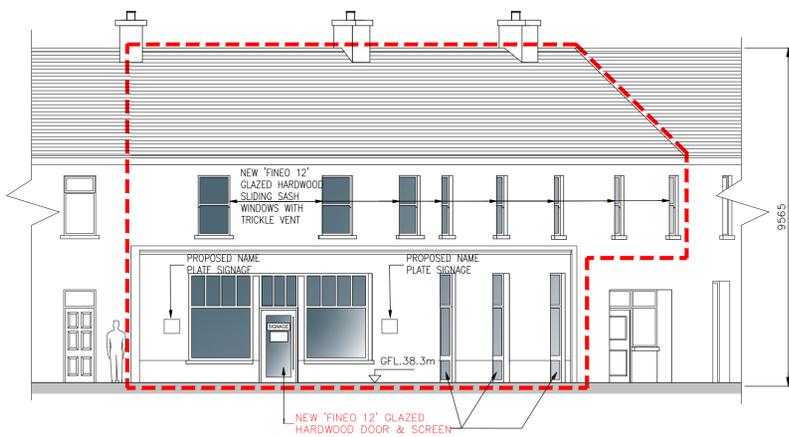

NORTH-WEST ELEVATION
SCALE 1:100

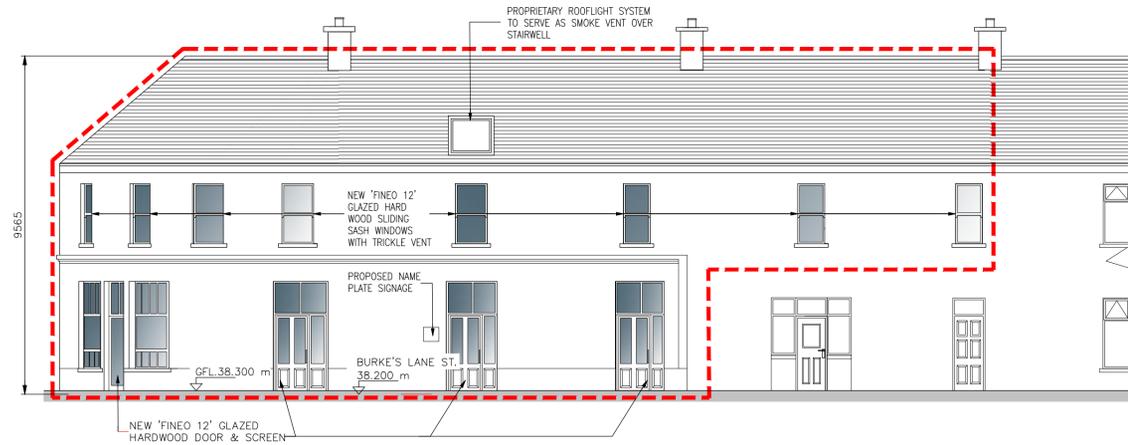

SOUTH-WEST ELEVATION
SCALE 1:100

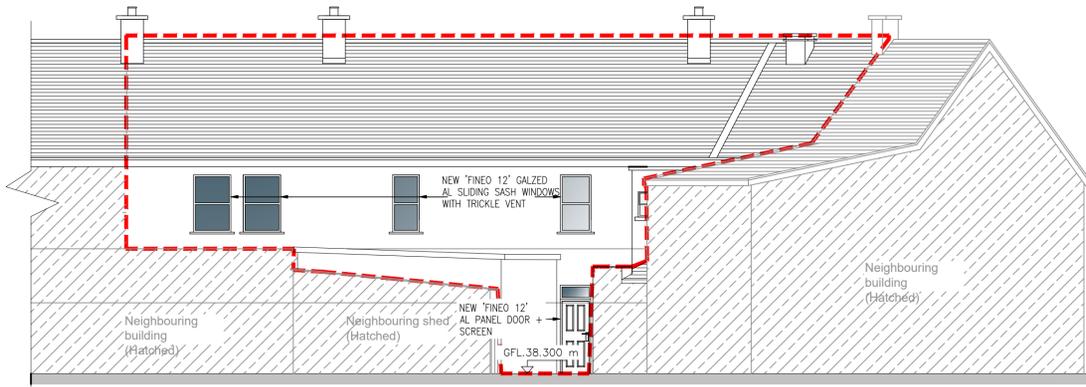

REAR ELEVATION
SCALE 1:100

				PROJECT: Proposed Development at Burkes Lane, Athenry	DWG NO: ATH-GCC-XX-00-DR-A-066
				DRAWING TITLE: Proposed Elevations	REF: 066- proposed elevations
				Source: Regeneration Office, Department of Enterprise Rural & Community Development, Galway County Council	REV: SCALE 1:100
REV.	DESCRIPTION.	DATE.	BY.		JOB NO DATE 06.03.23
				 Comhairle Chontae na Gaillimhe Galway County Council Address: Regeneration Office, Dept of Enterprise Rural & Community Development, Galway County Council, Áras an Chontae, Prospect Hill, Galway. TEL NO: +353(0)91 509000	SIZE STATUS A1 Part 8
					DRW BY CKD BY J.P.O'C.

Notes:
Do not scale from drawings.
All discrepancies to be reported immediately.
All dimensions to be verified by contractor on site prior to any works.