
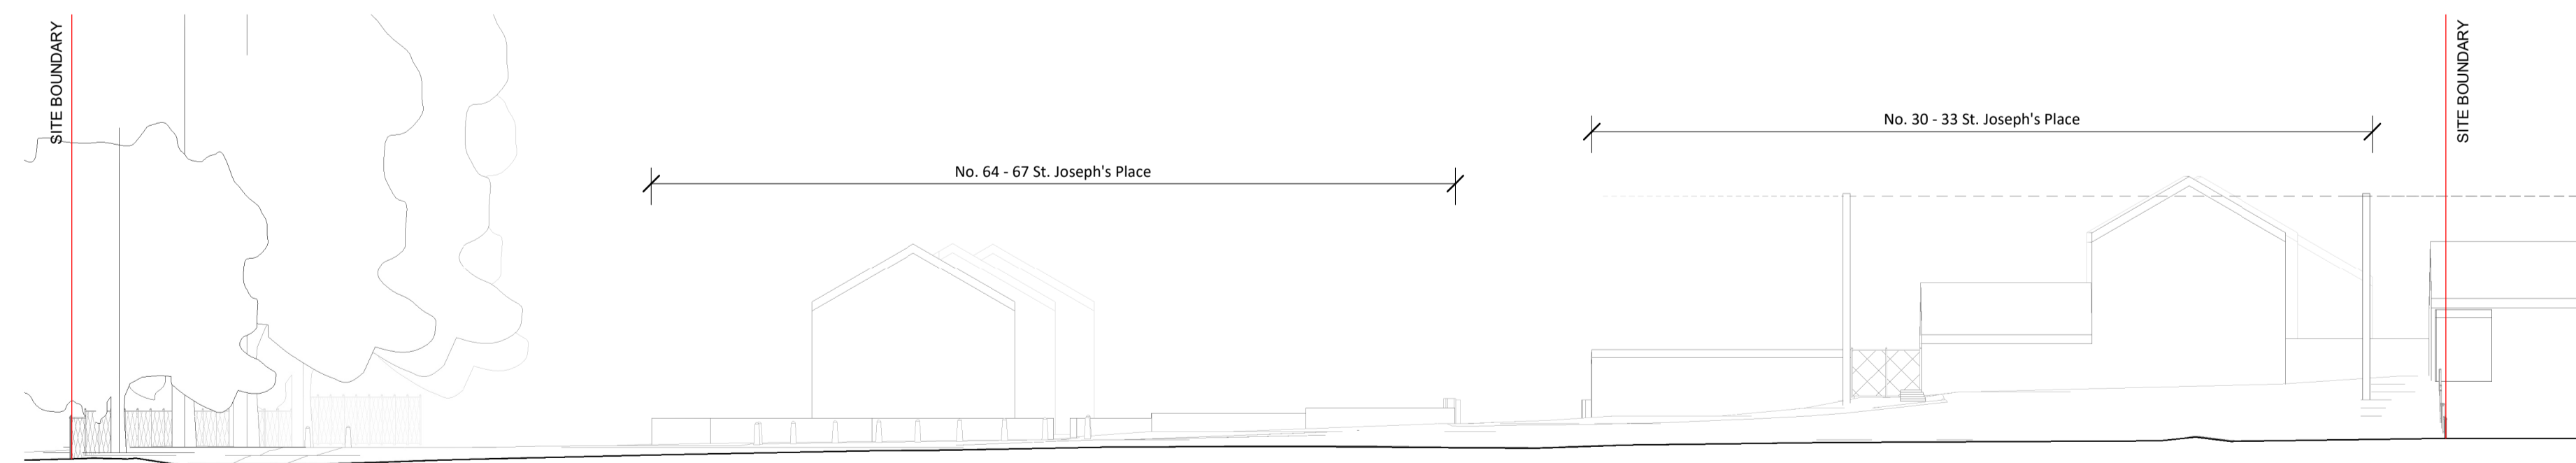


1 Site Plan - Existing
1 : 200

SITE BOUNDARY
SITE AREA = 3746 m² = 0.37 Ha

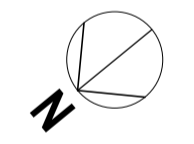

2 Site Section - Existing
1 : 200

REVISION	DATE	DESCRIPTION	DRN	CHKD	ISSUED

Check all dimensions on site and notify of all and any discrepancies. Do not scale off this drawing. All drawings to be read in conjunction with Architects Specification and all relevant contract documents. This drawing should be printed in colour for clarity. The drawing and its content are copyright to OBFA Architects Ltd. This drawing shall not be copied, reproduced or otherwise used without the prior consent of OBFA Architects Ltd. No third party may take reliance on any aspect of this document without prior consent of OBFA Architects Ltd. REV 2.4 June 2022

P:\obfa_2022\2210_GCC_ST_JOSEPHS_BALLINASLOE_ELDERLY_HOUSING_QUNE22\ID_BIM\ID2_WIP\2210-OBFA-ZZ-XX-M3-A-0301.rvt

PROJ. AUTHOR. BLK. LVL. TYP. ROLE SHEET. REV. PURPOSE

OBFA
ARCHITECTS

OBFA-V1-ZZ-DR-A-1002 SK

1 Johnson Place D02 HW58 Ireland
www.obfa.ie +353 (0)1 685 4586

Existing Site Plan As indicated A1

ISSUE DATE: 22/03/2023 16:42:24

OBFA PROJECT NUMBER

NAME: ST. JOSEPH'S PLACE CLIENT: GCC

2210

SCALE SHEET: As indicated A1
DRAWN: CMG
CHECKED: LH