


**1 Proposed Terrace - Front Elevation**  
1 : 100

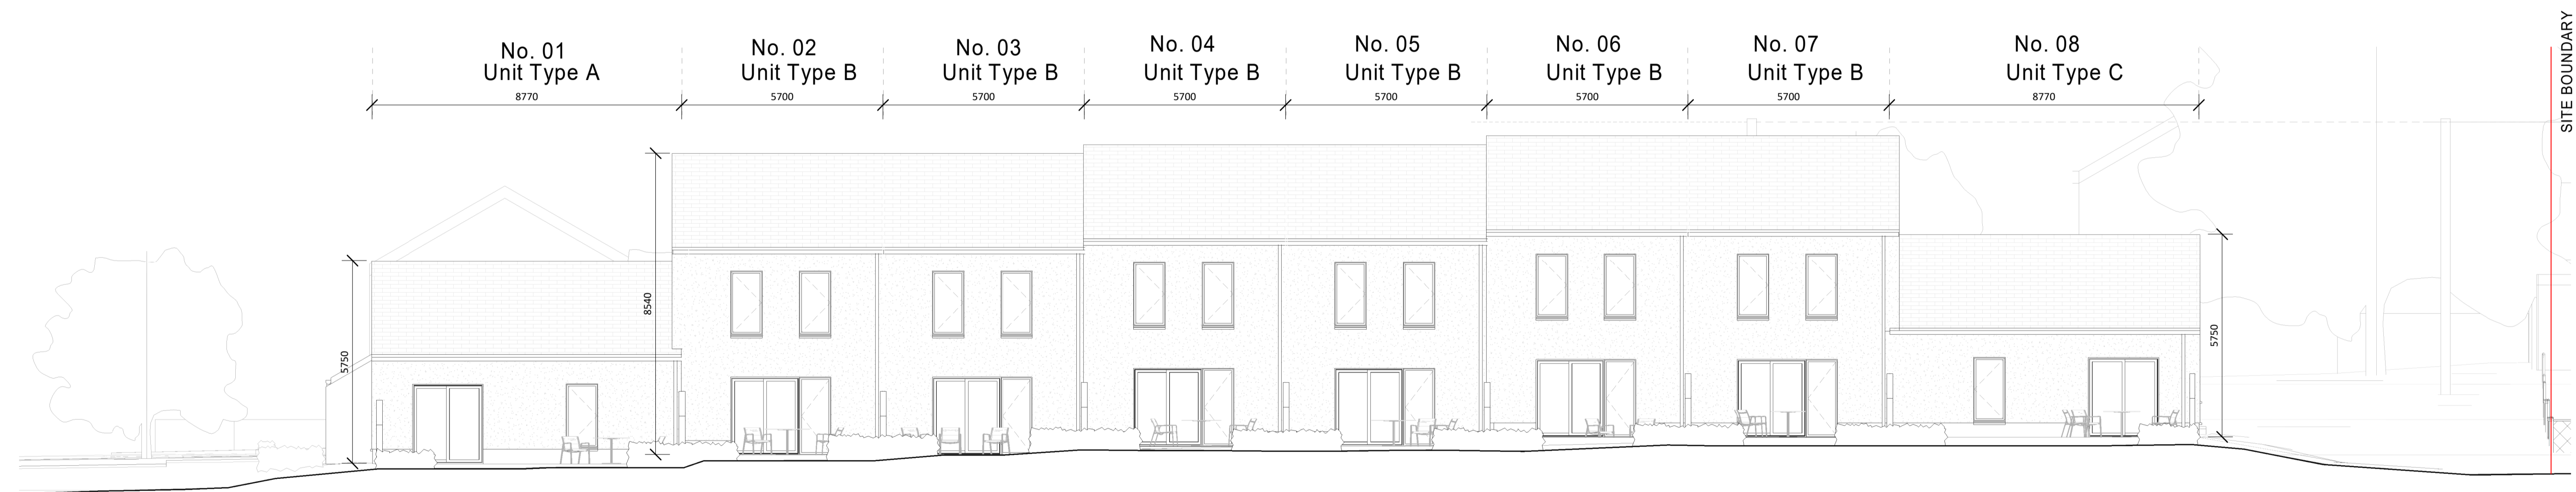

**2 Proposed Terrace - Rear Elevation**  
1 : 100

REVISION	DATE	DESCRIPTION	DRN	CHKD	ISSUED

Check all dimensions on site and notify of all and any discrepancies. Do not scale off this drawing. All drawings to be read in conjunction with Architects Specification and all relevant contract documents. This drawing should be printed in colour for clarity. This drawing and its content are copyright to OBFA Architects Ltd. This drawing shall not be copied, reproduced or otherwise used without the prior consent of OBFA Architects Ltd. No third party may take reliance on any aspect of this document without prior consent of OBFA Architects Ltd. REV 2.4 June 2022

P:\obfa\_2022\2210\_GCC\_ST\_JOSEPHS\_BALLINASLOE\_ELDERLY\_HOUSING\_(QUNE22)\D\_BIM\02\_WIP\2210-OBFA-ZZ-XX-M3-A-0301.rvt

OBFA  
ARCHITECTS

1 Johnson Place D02 HW58 Ireland  
www.obfa.ie +353 (0)1 685 4586

PROJ. AUTHOR. BLK. LVL. TYP. ROLE SHEET. REV. PURPOSE

OBFA-V1-ZZ-DR-A-2003 SK

DRAWING NAME

Proposed Front & Rear Elevations

ISSUE DATE

30/03/2023 14:46:35

SCALE SHEET

1 : 100 A1

DRAWN CHECKED

LH\_CMG

OBFA PROJECT NUMBER

NAME

CLIENT

2210 ST. JOSEPH'S PLACE

GCC