



Received: 19/05/23

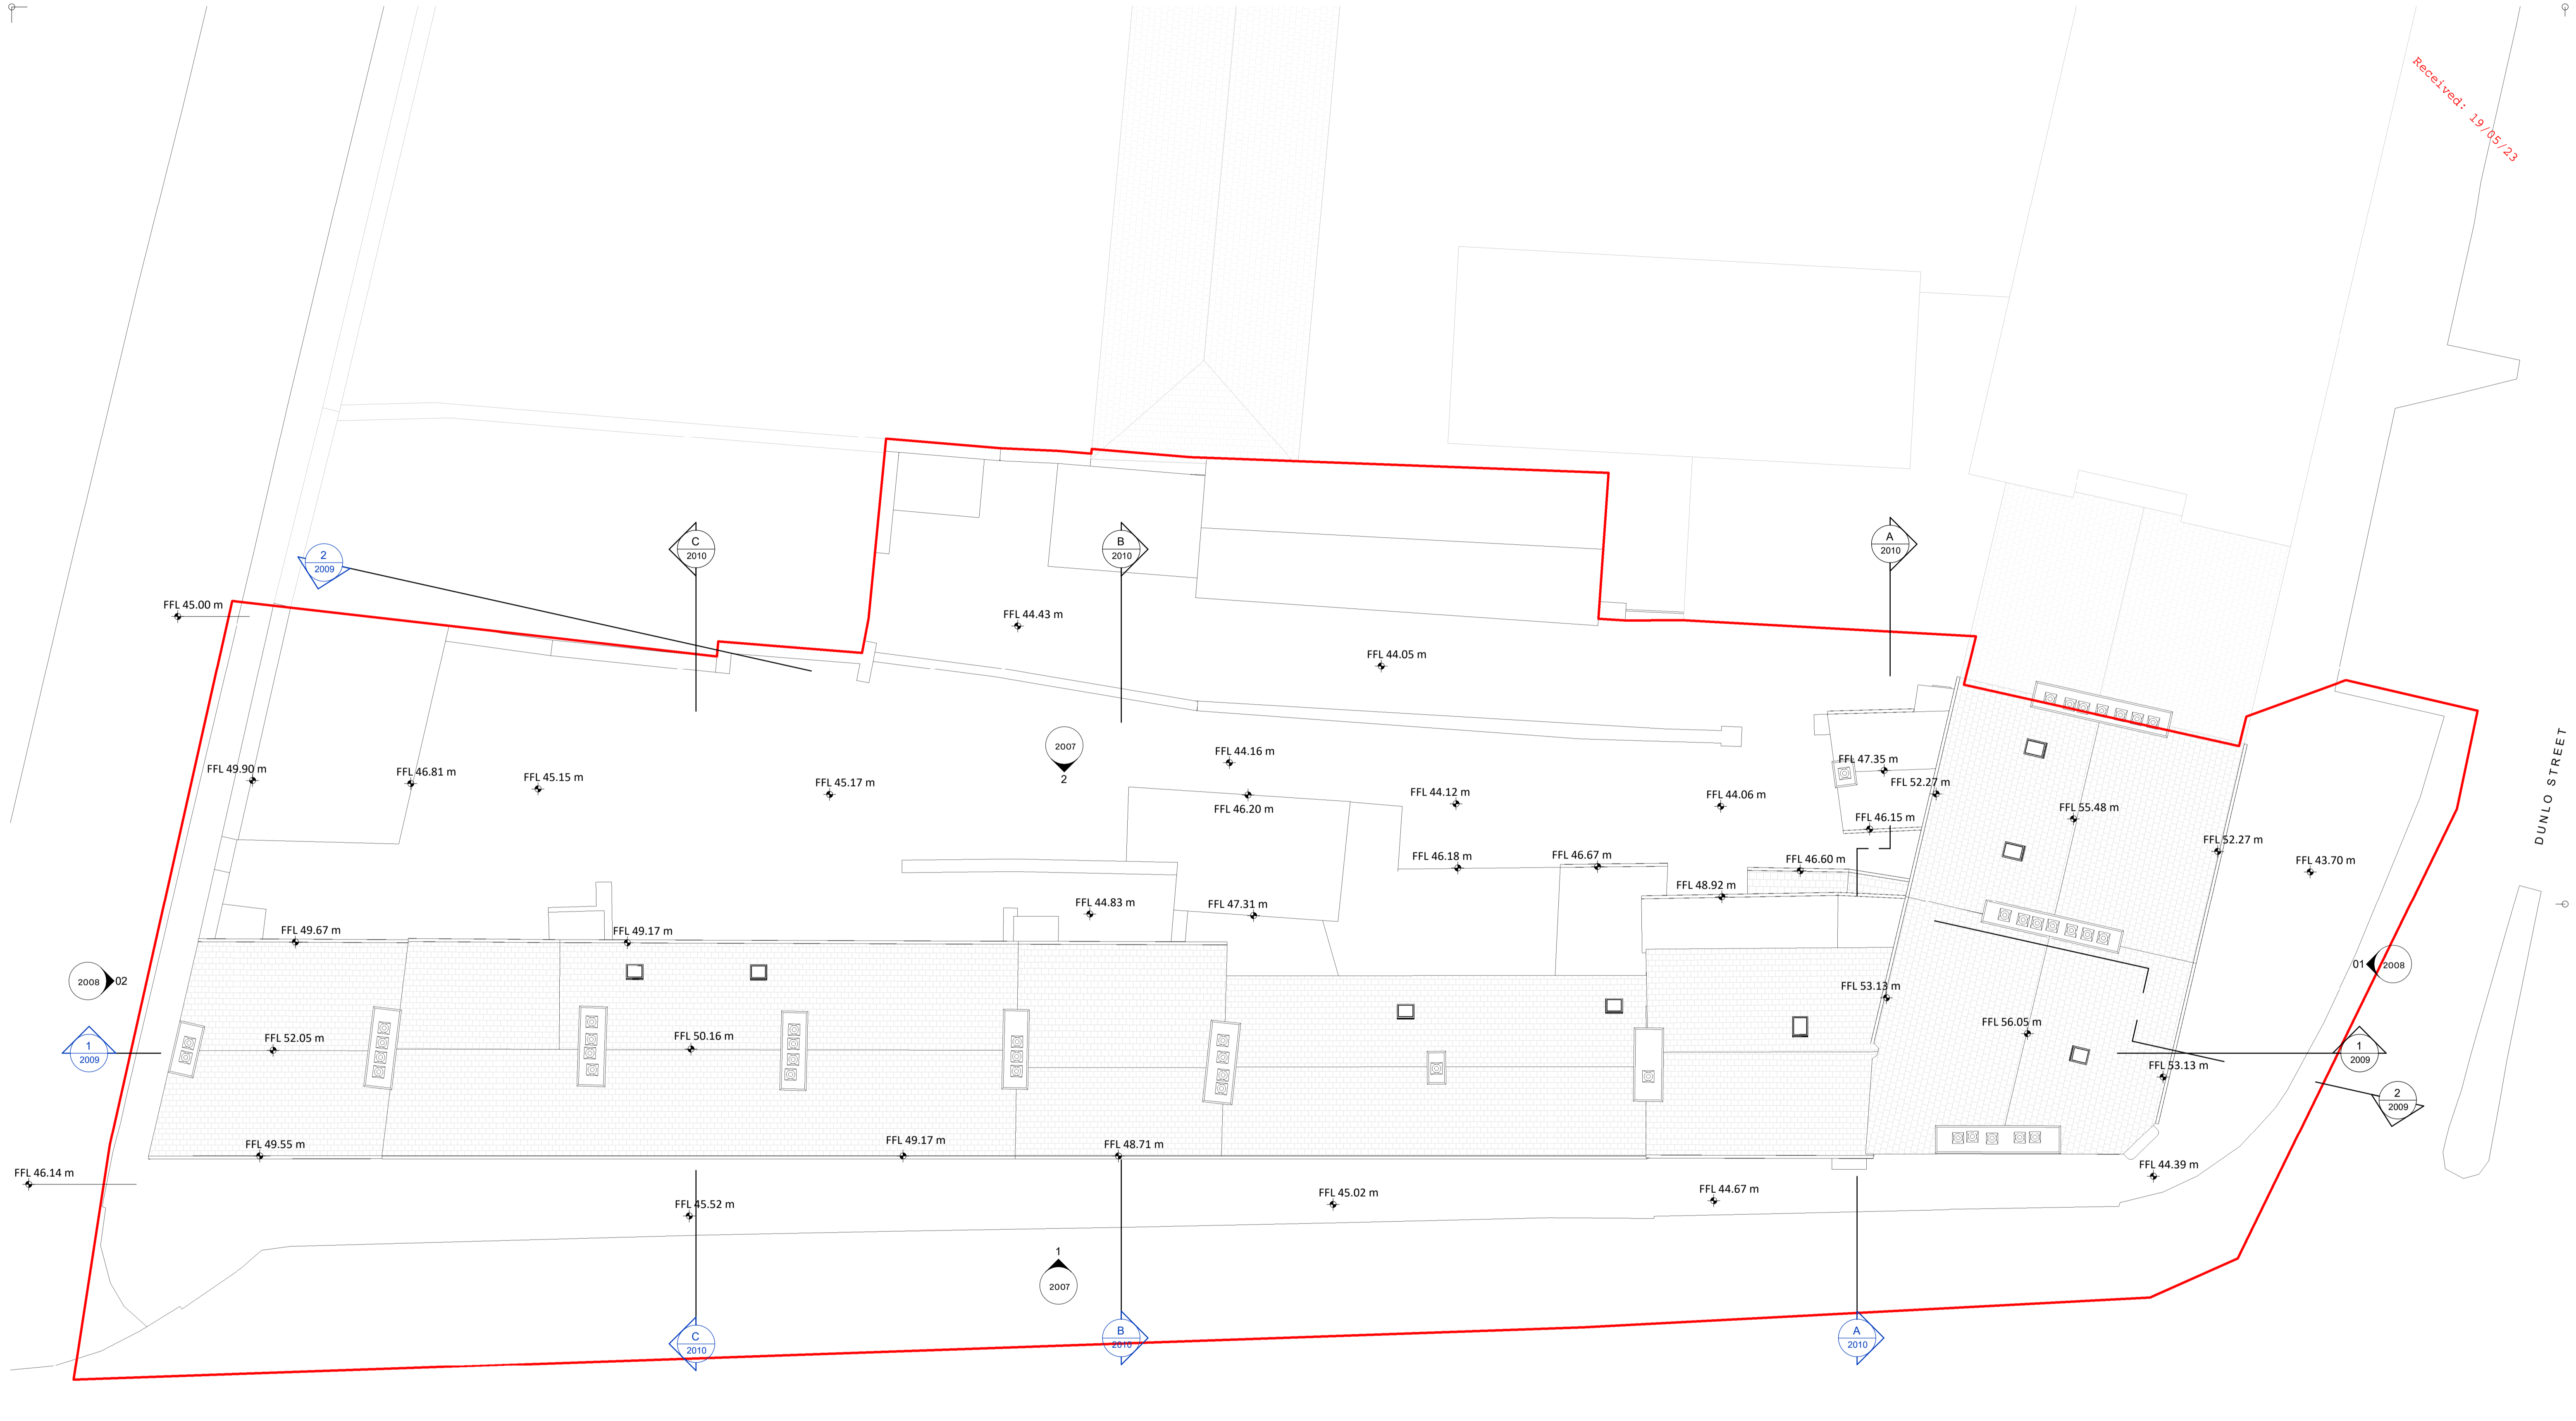

DUNLO STREET

DUNLO HILL

— SITE BOUNDARY  
 SITE AREA = 1698 m<sup>2</sup> = 0.17 Ha

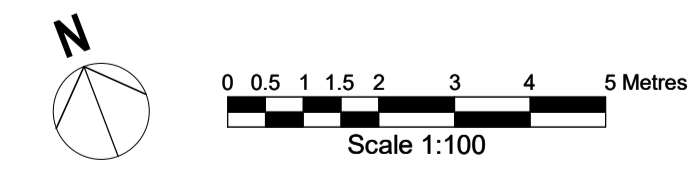

**1 04\_Existing Top Roof Level**  
 1: 100

REVISION	DATE	DESCRIPTION	DRN	CHKD	ISSUED

Check all dimensions on site and notify of all and any discrepancies. Do not scale off this drawing. All drawings to be read in conjunction with Architects Specification and all relevant contract documents. This drawing should be printed in colour for clarity. This drawing and its content are copyright to OBFA Architects Ltd. This drawing shall not be copied, reproduced or otherwise used without the prior consent of OBFA Architects Ltd. No third party may take reliance on any aspect of this document without prior consent of OBFA Architects Ltd. REV 2.4 June 2022

C:\Users\LiamHayes\Documents\2209-OBFA-ZZ-XX-M3-A-0003\_liam.hayes7VDBY.rvt

PROJ	AUTHOR	BLK	LVL	TYP	ROLE	SHEET	REV.	PURPOSE
2209-OBFA-XX-ZZ-DR-A-2006								PL

DRAWING ID	DRAWING NAME	SCALE	SHEET
	EXISTING ROOF PLAN	1:100	A1

ISSUE DATE	SDV/LH	CMG	CLIENT
08/06/2023 17:36:08			gcc

OBFA PROJECT NUMBER	NAME	CLIENT
2209	DUNLO HILL	gcc