



Received: 19/05/23

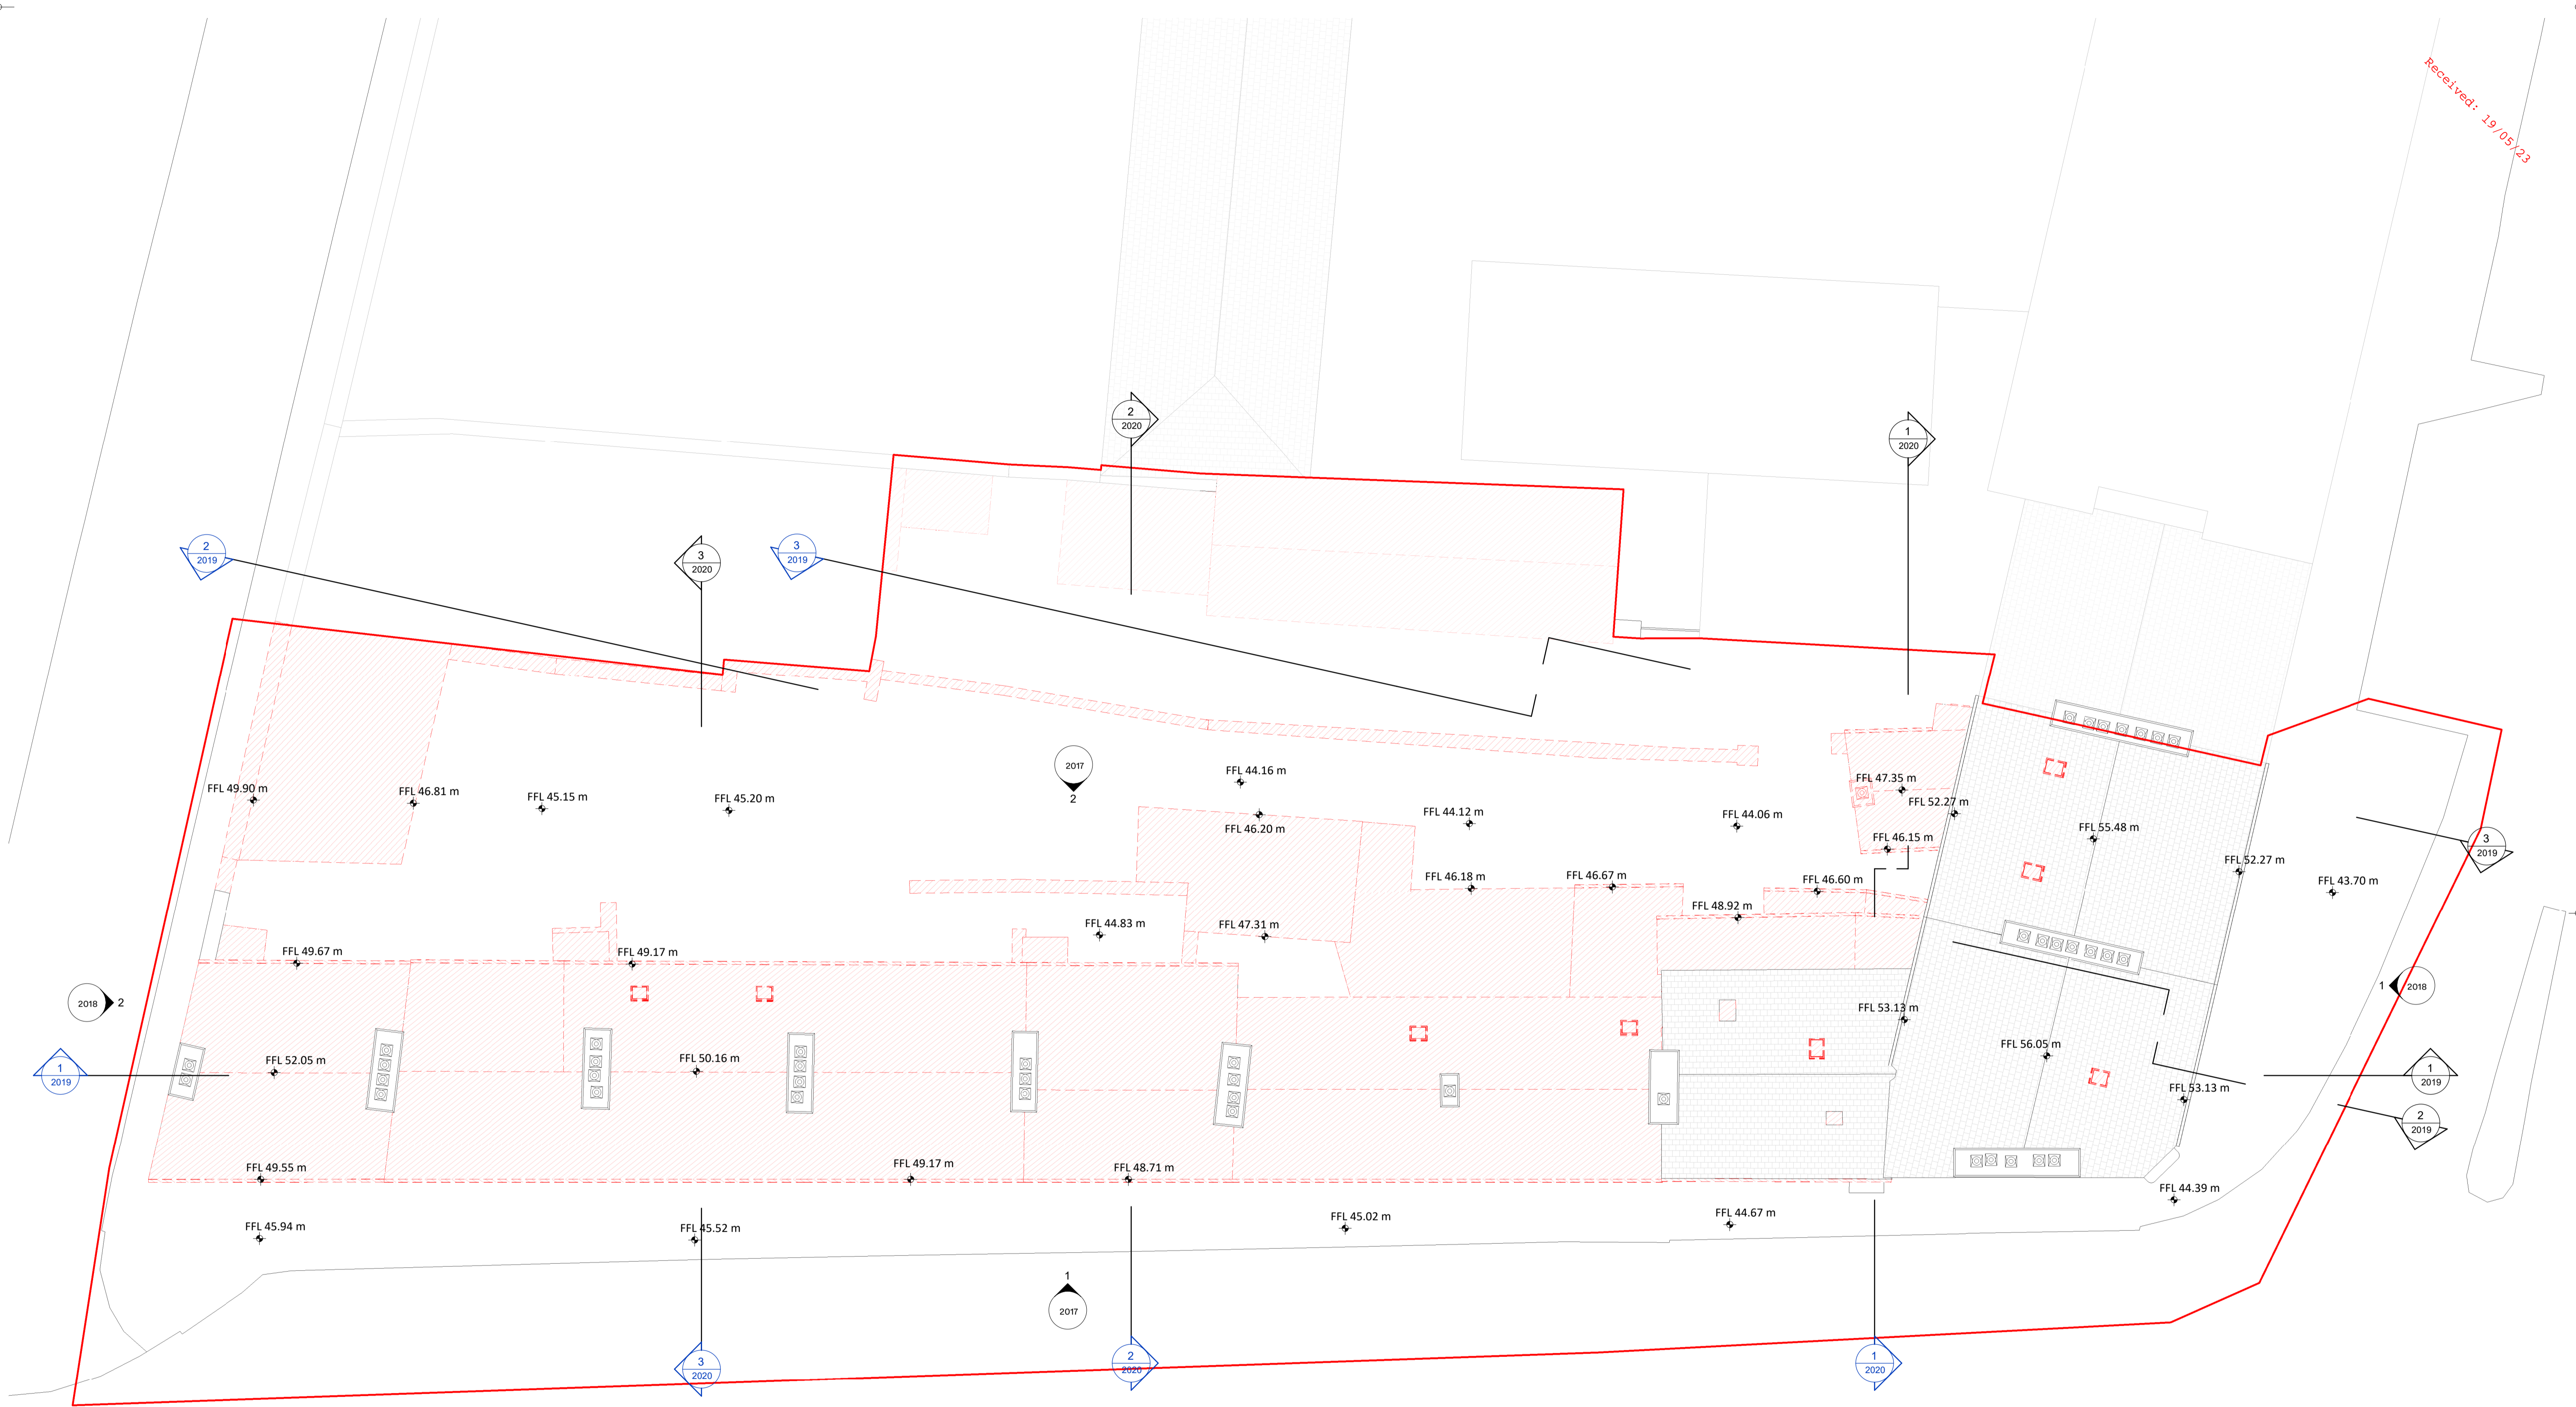

SITE BOUNDARY
 SITE AREA = 1608 m² = 0.17 Ha

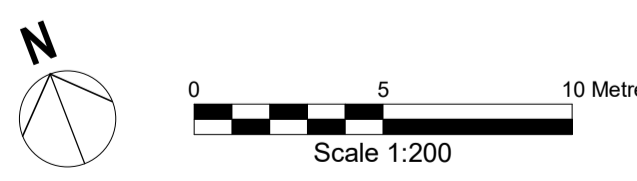

1 Demolitions - Roof Plan
 1 : 100

REVISION	DATE	DESCRIPTION	DRN	CHKD	ISSUED

Check all dimensions on site and notify of all and any discrepancies. Do not scale off this drawing. All drawings to be read in conjunction with Architects Specification and all relevant contract documents. This drawing should be printed in colour for clarity. This drawing and its content are copyright to OBFA Architects Ltd. This drawing shall not be copied, reproduced or otherwise used without the prior consent of OBFA Architects Ltd. No third party may take reliance on any aspect of this document without prior consent of OBFA Architects Ltd. REV 2.4 June 2022

C:\Users\LiamHayes\Documents\2209-OBFA-ZZ-XX-M3-A-0003_Liam.Hayes\7VDBY.rvt

O'BF_A
 ARCHITECTS

1 Johnson Place D02 HW58 Ireland
 www.obfa.ie +353 (0)1 685 4586

PROJ 2209-OBFA-XX-DR-A-2016 PURPOSE PL

DRAWING ID: DEMOLITION ROOF PLAN SCALE SHEET: 1:100 A1

ISSUE DATE: 08/06/2023 17:41:12 DRAWN: CHECKED: SDV/LH CMG

OBFA PROJECT NUMBER: 2209 NAME: DUNLO HILL CLIENT: gcc