




Received: 19/05/23

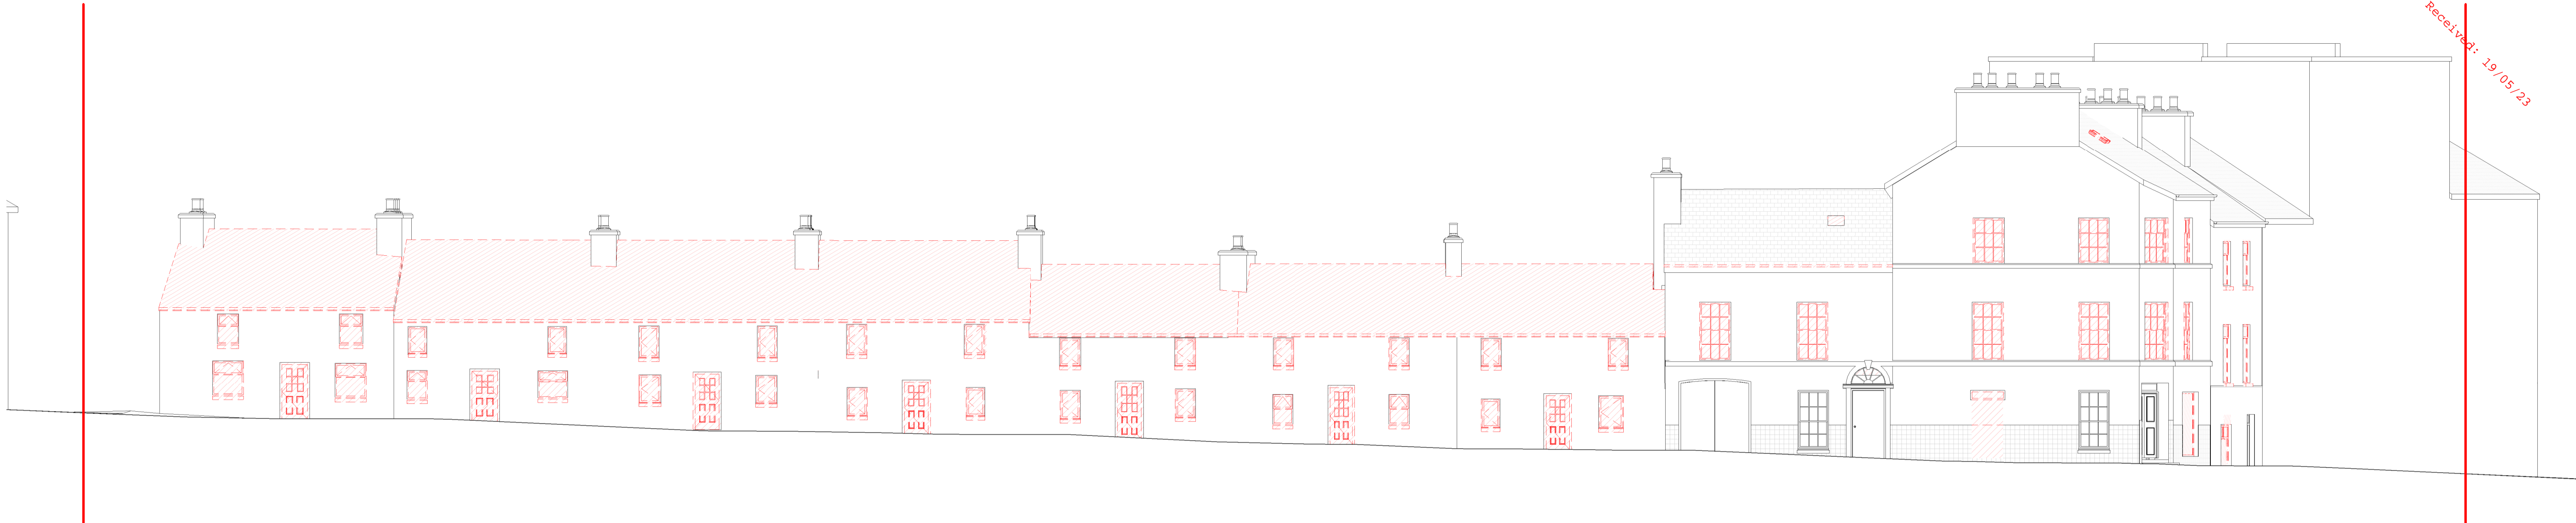

1 Demo_SW Street Elevation
1:100

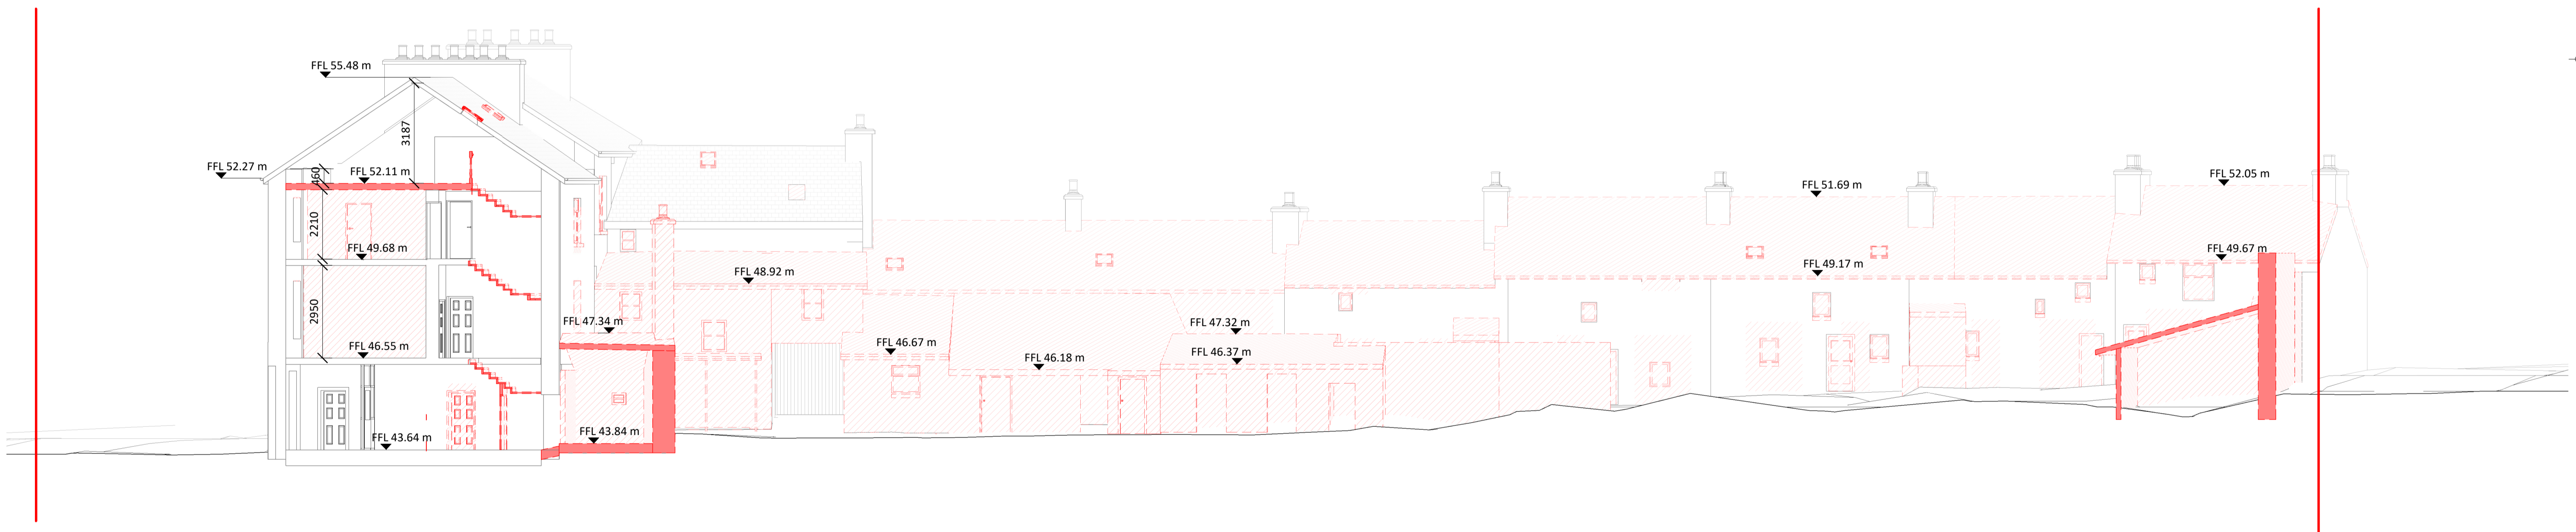

2 Demo_NE Rear Elevation
1:100

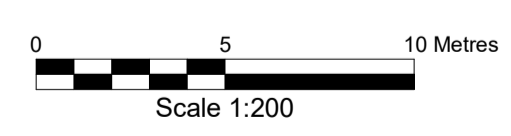

REVISION	DATE	DESCRIPTION	DRN	CHKD	ISSUED

Check all dimensions on site and notify of all and any discrepancies. Do not scale off this drawing. All drawings to be read in conjunction with Architects Specification and all relevant contract documents. This drawing should be printed in colour for clarity. This drawing and its content are copyright to OBFA Architects Ltd. This drawing shall not be copied, reproduced or otherwise used without the prior consent of OBFA Architects Ltd. No third party may take reliance on any aspect of this document without prior consent of OBFA Architects Ltd. REV 2.4 June 2022

C:\Users\LiamHayes\Documents\2209-OBFA-ZZ-XX-M3-A-0003_Liam.hayes7VDBY.rvt

O'BF_A
ARCHITECTS

1 Johnson Place D02 HW58 Ireland
www.obfa.ie +353 (0)1 685 4586

PROJ	AUTHOR	BLK	LVL	TYP	ROLE	SHEET	REV.	PURPOSE
2209-OBFA-XX-DR-A-2017								PL

DRAWING ID	DRAWING NAME	SCALE	SHEET
	DEMOLITION FRONT & REAR ELEVATIONS	1:100	A1
ISSUE DATE	DRAWN	CHECKED	SDV/LH
08/06/2023 17:41:29			

OBFA PROJECT NUMBER	NAME	CLIENT
2209	DUNLO HILL	gcc