




Received: 19/05/23

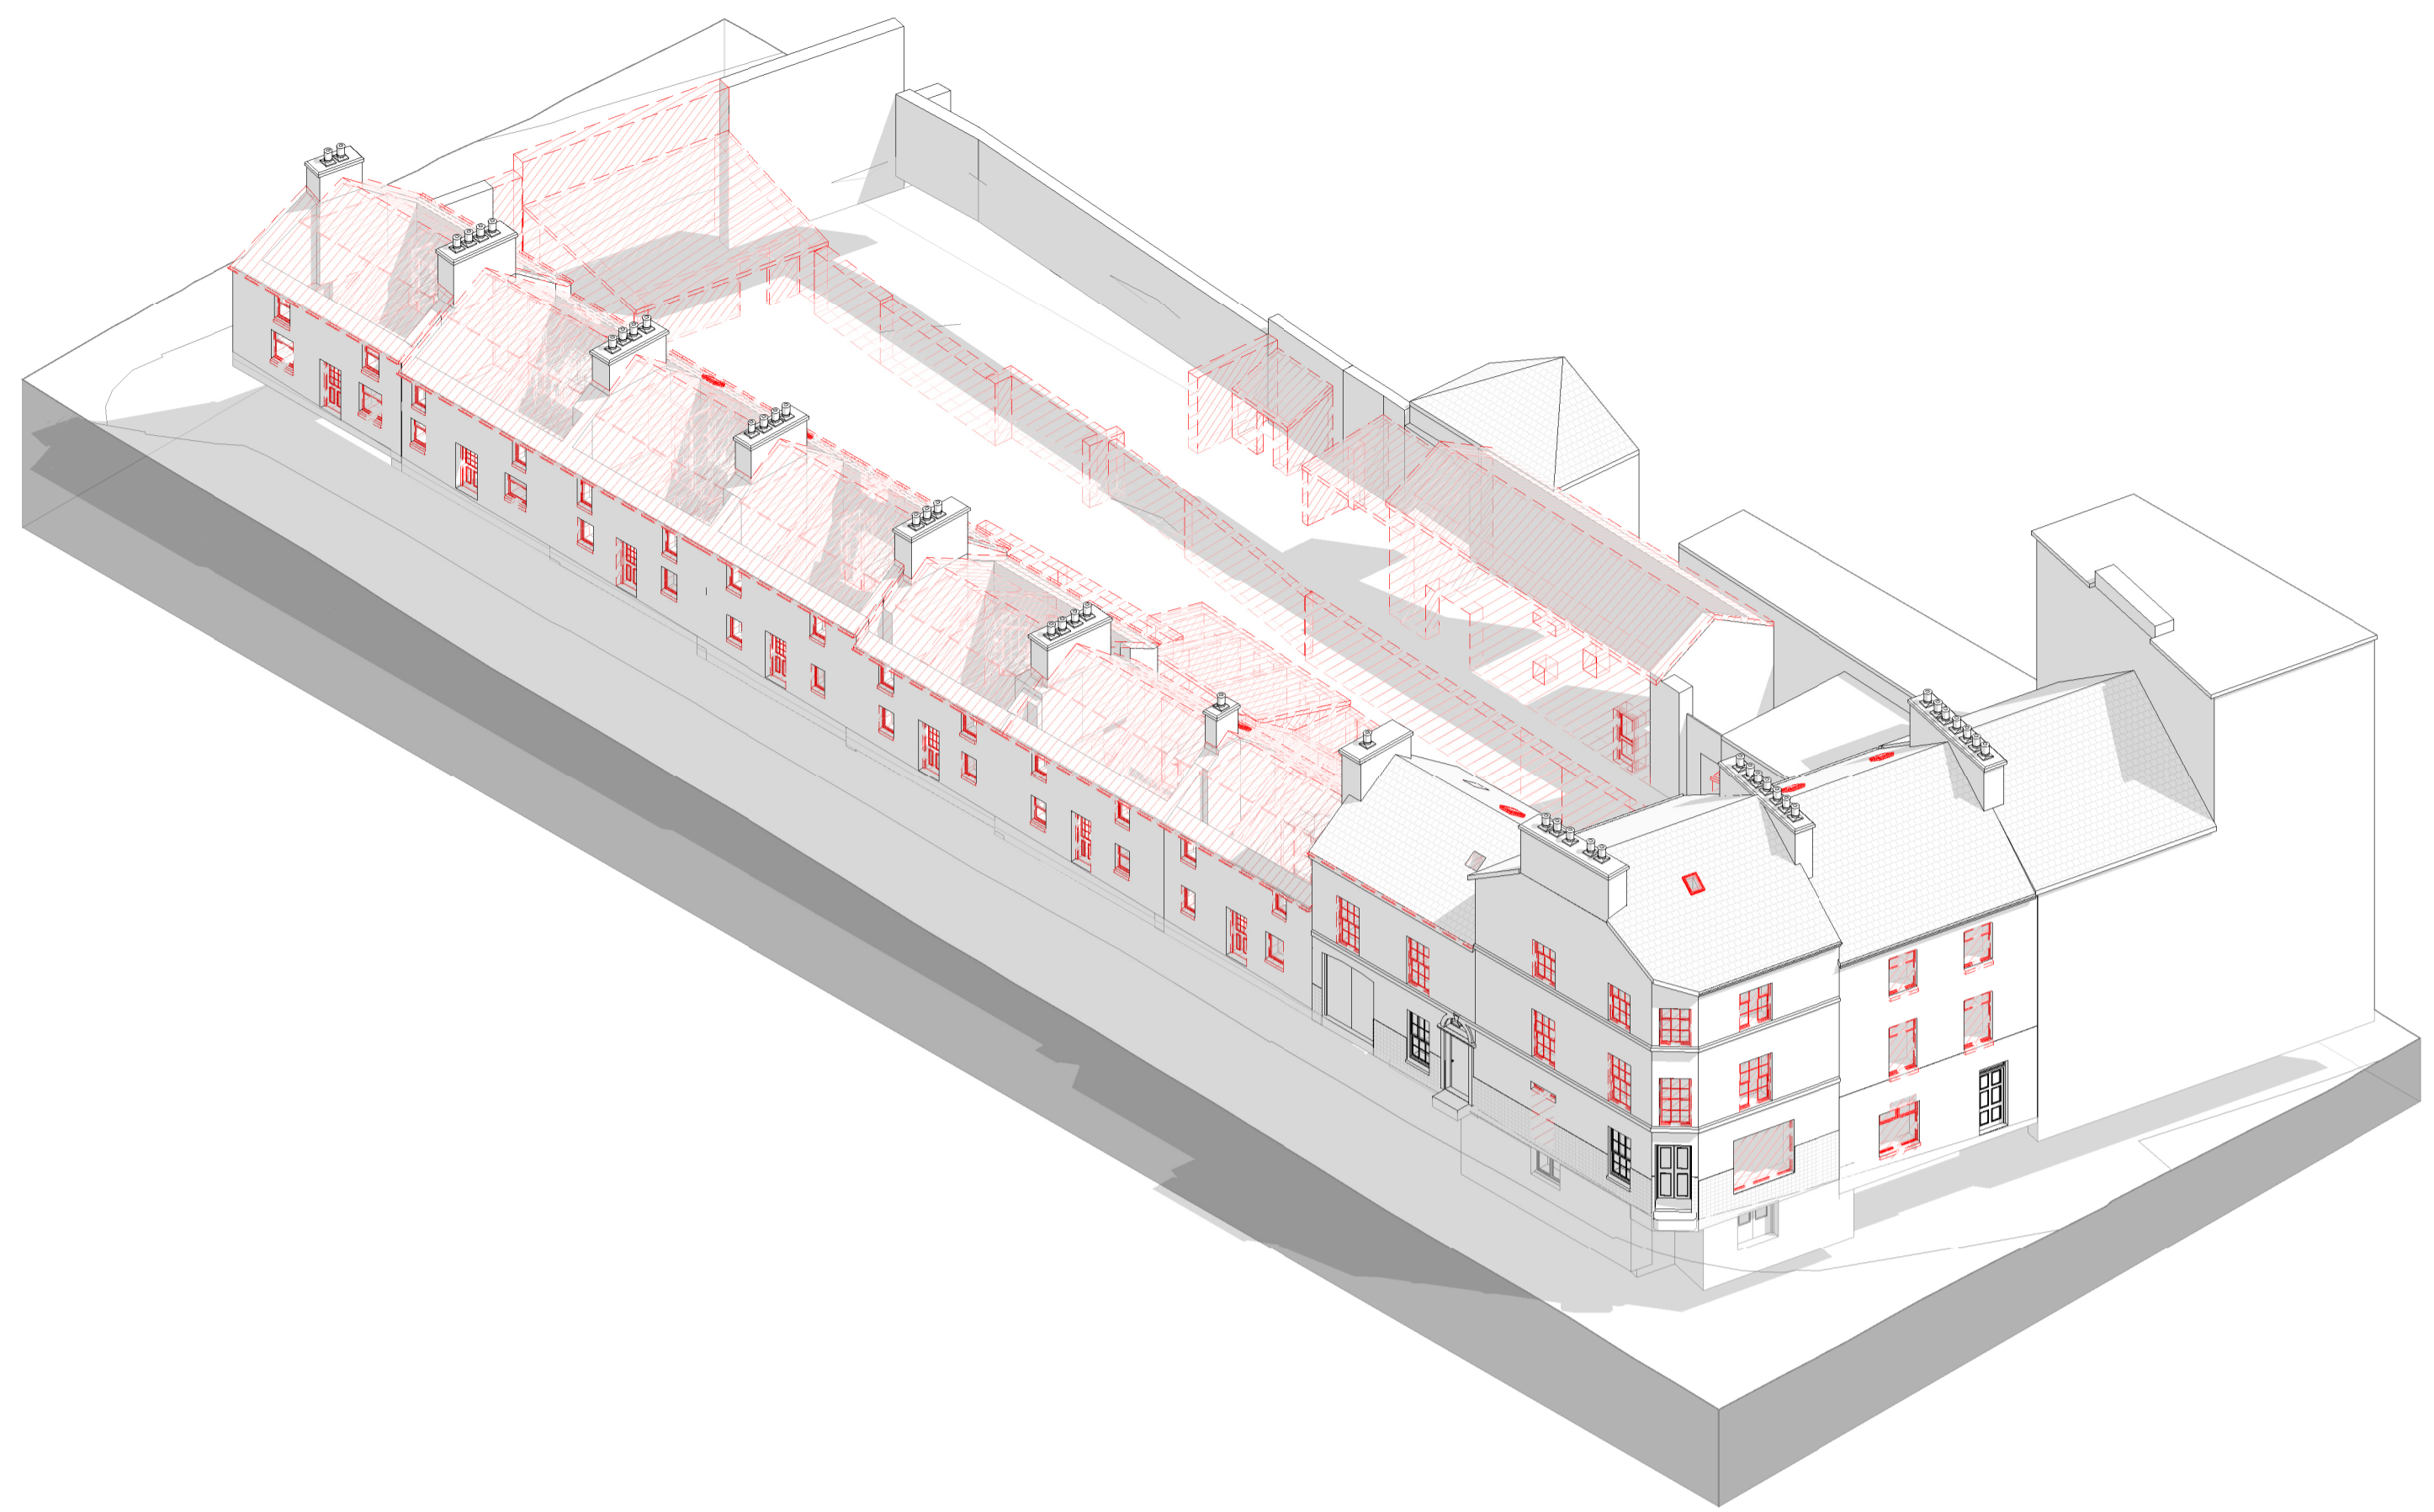

1 Proposed Demolitions - 3D View

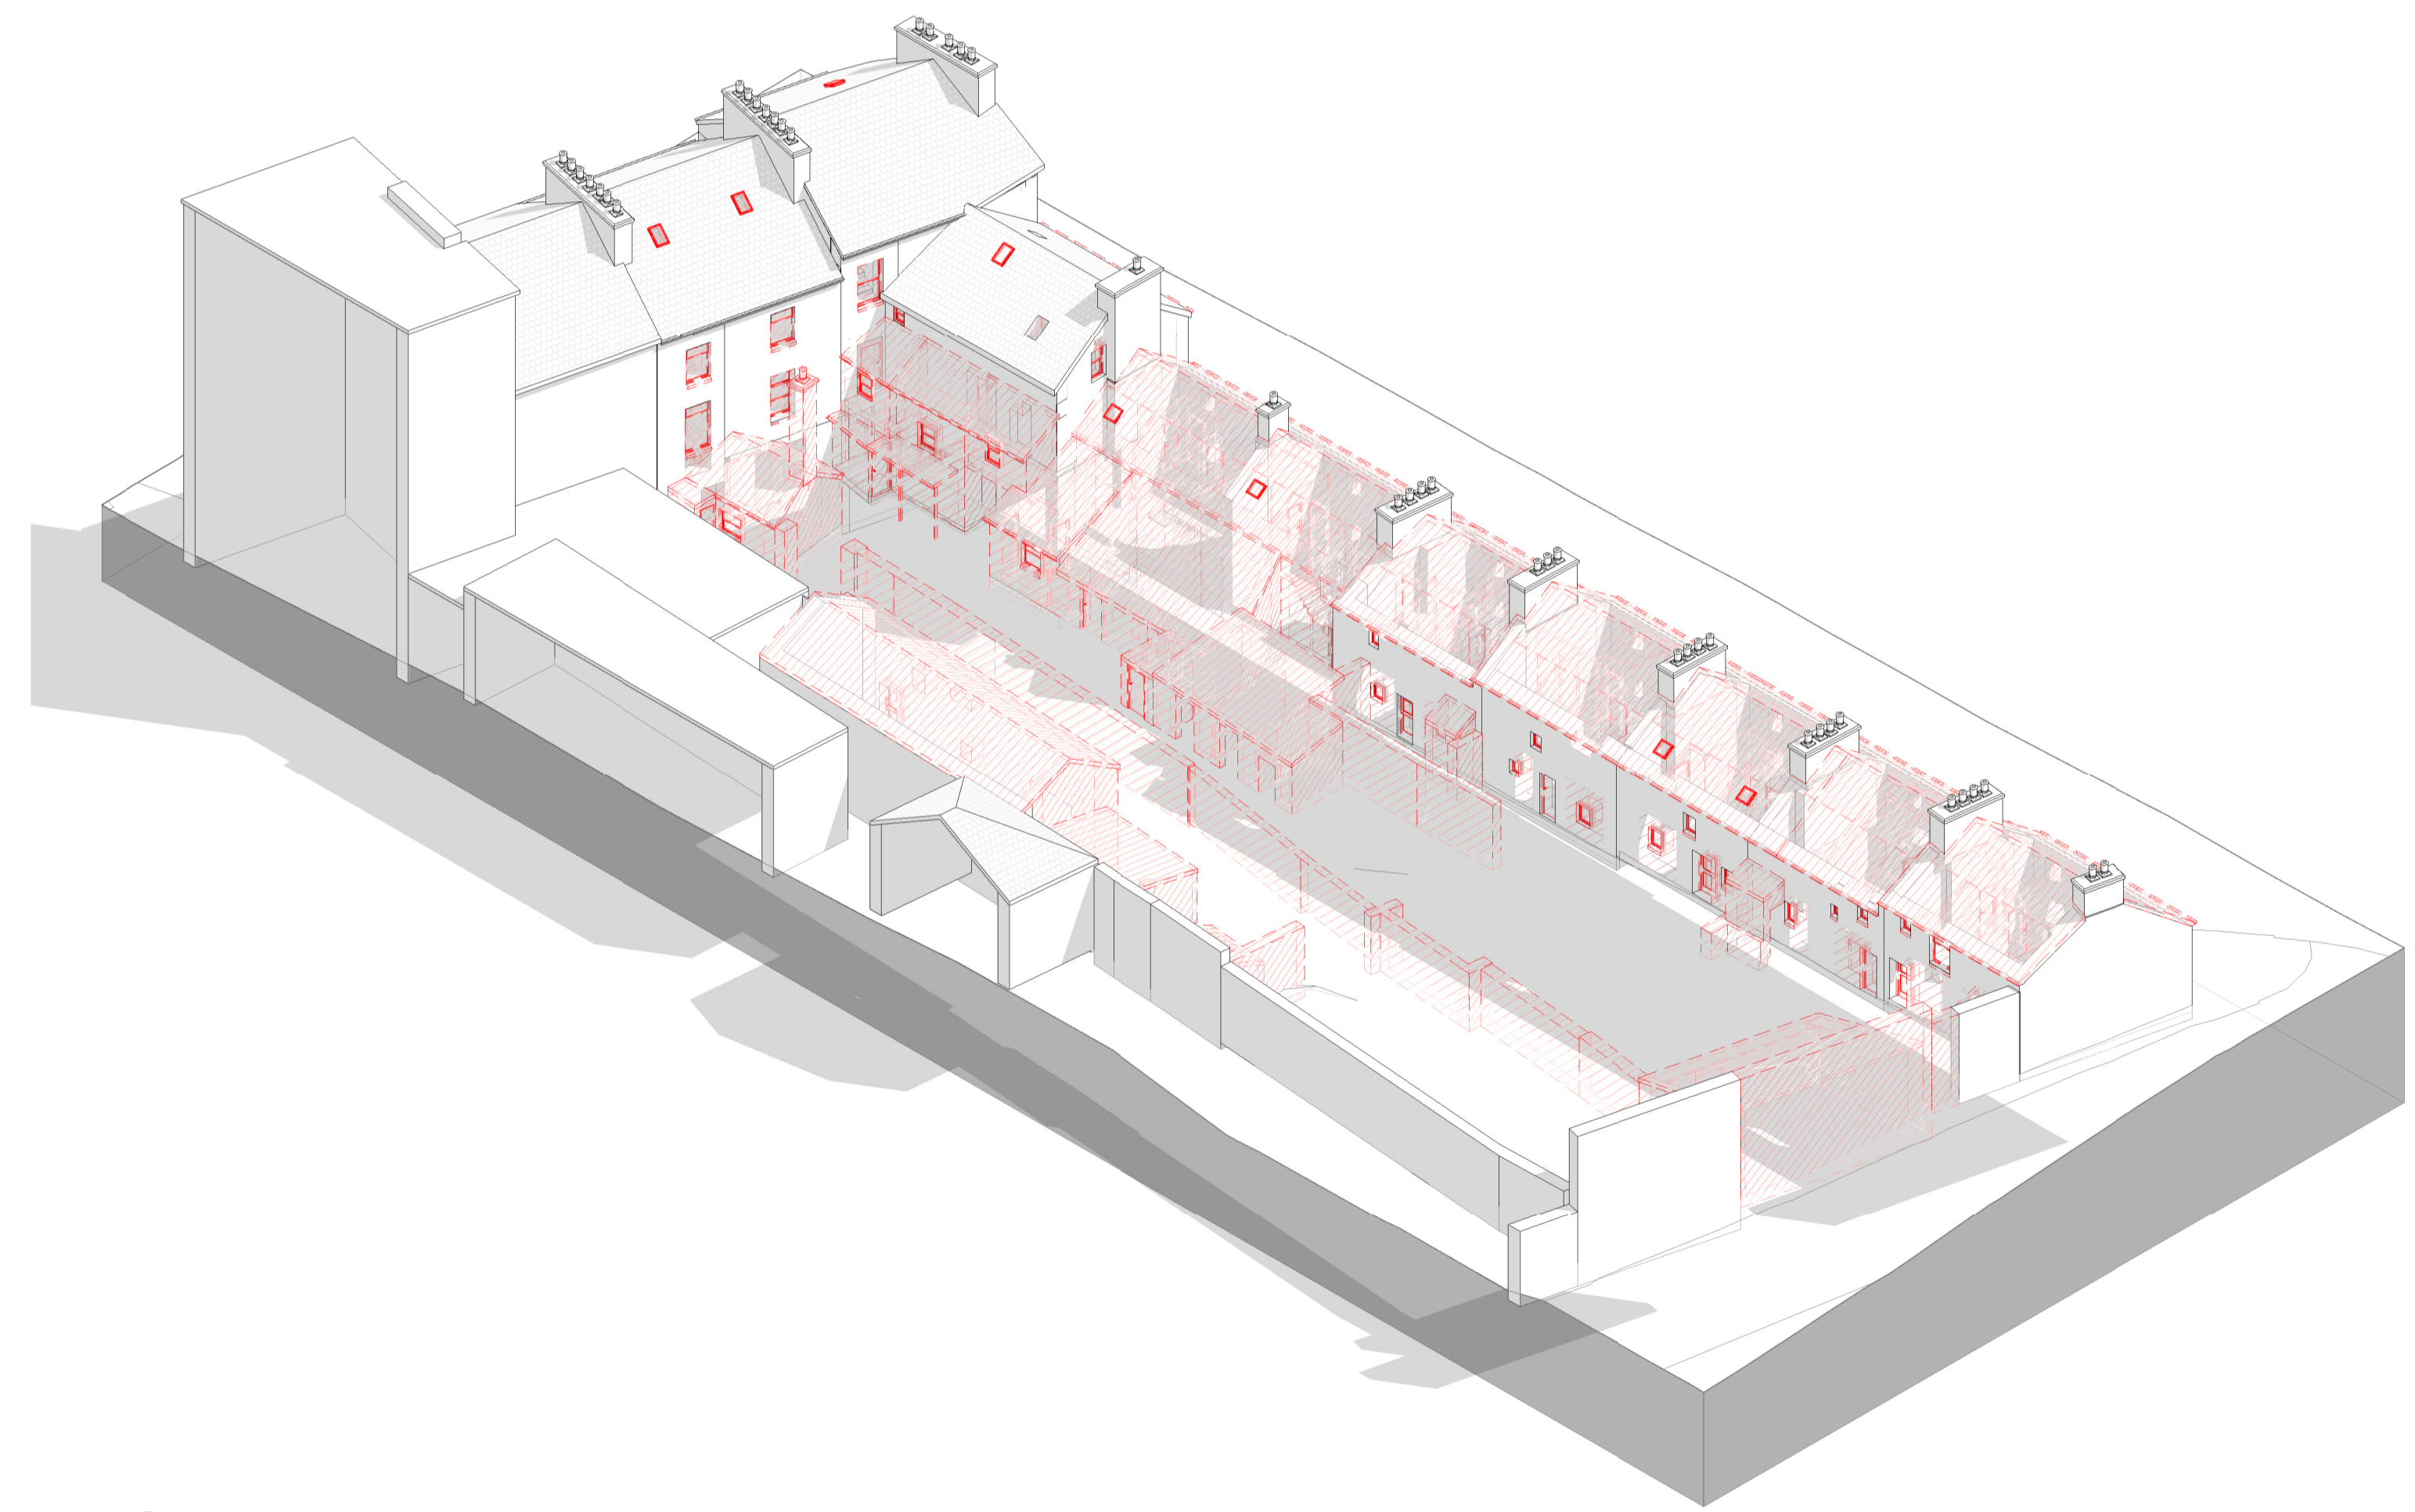

2 Demo\_3D\_Rear Elevations

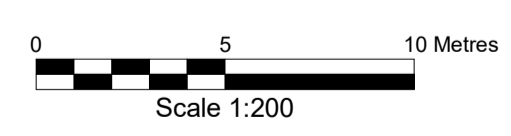

REVISION	DATE	DESCRIPTION	DRN	CHKD	ISSUED

Check all dimensions on site and notify of all and any discrepancies. Do not scale off this drawing. All drawings to be read in conjunction with Architects Specification and all relevant contract documents. This drawing should be printed in colour for clarity. This drawing and its content are copyright to OBFA Architects Ltd. This drawing shall not be copied, reproduced or otherwise used without the prior consent of OBFA Architects Ltd. REV 2.4 June 2022

C:\Users\LiamHayes\Documents\2209-OBFA-ZZ-XX-M3-A-0003\_liam.hayes7VDE8Y.rvt

**O'BF\_A**  
ARCHITECTS  
1 Johnson Place D02 HW58 Ireland  
www.obfa.ie +353 (0)1 685 4586

PROJ	AUTHOR	BLK	LVL	TYP	ROLE	SHEET	REV.	PURPOSE	
2209-OBFA-XX-DR-A-2021								PL	
DRAWING ID	DRAWING NAME							SCALE	SHEET
	DEMOLITION AXONOMETRIC VIEWS								<b>A1</b>
ISSUE DATE	DRAWN							CHECKED	
08/05/2023 17:43:07								SDV/LH	CMG
OBFA PROJECT NUMBER	NAME	CLIENT							
2209	DUNLO HILL	GCC							