



Received: 19/05/23

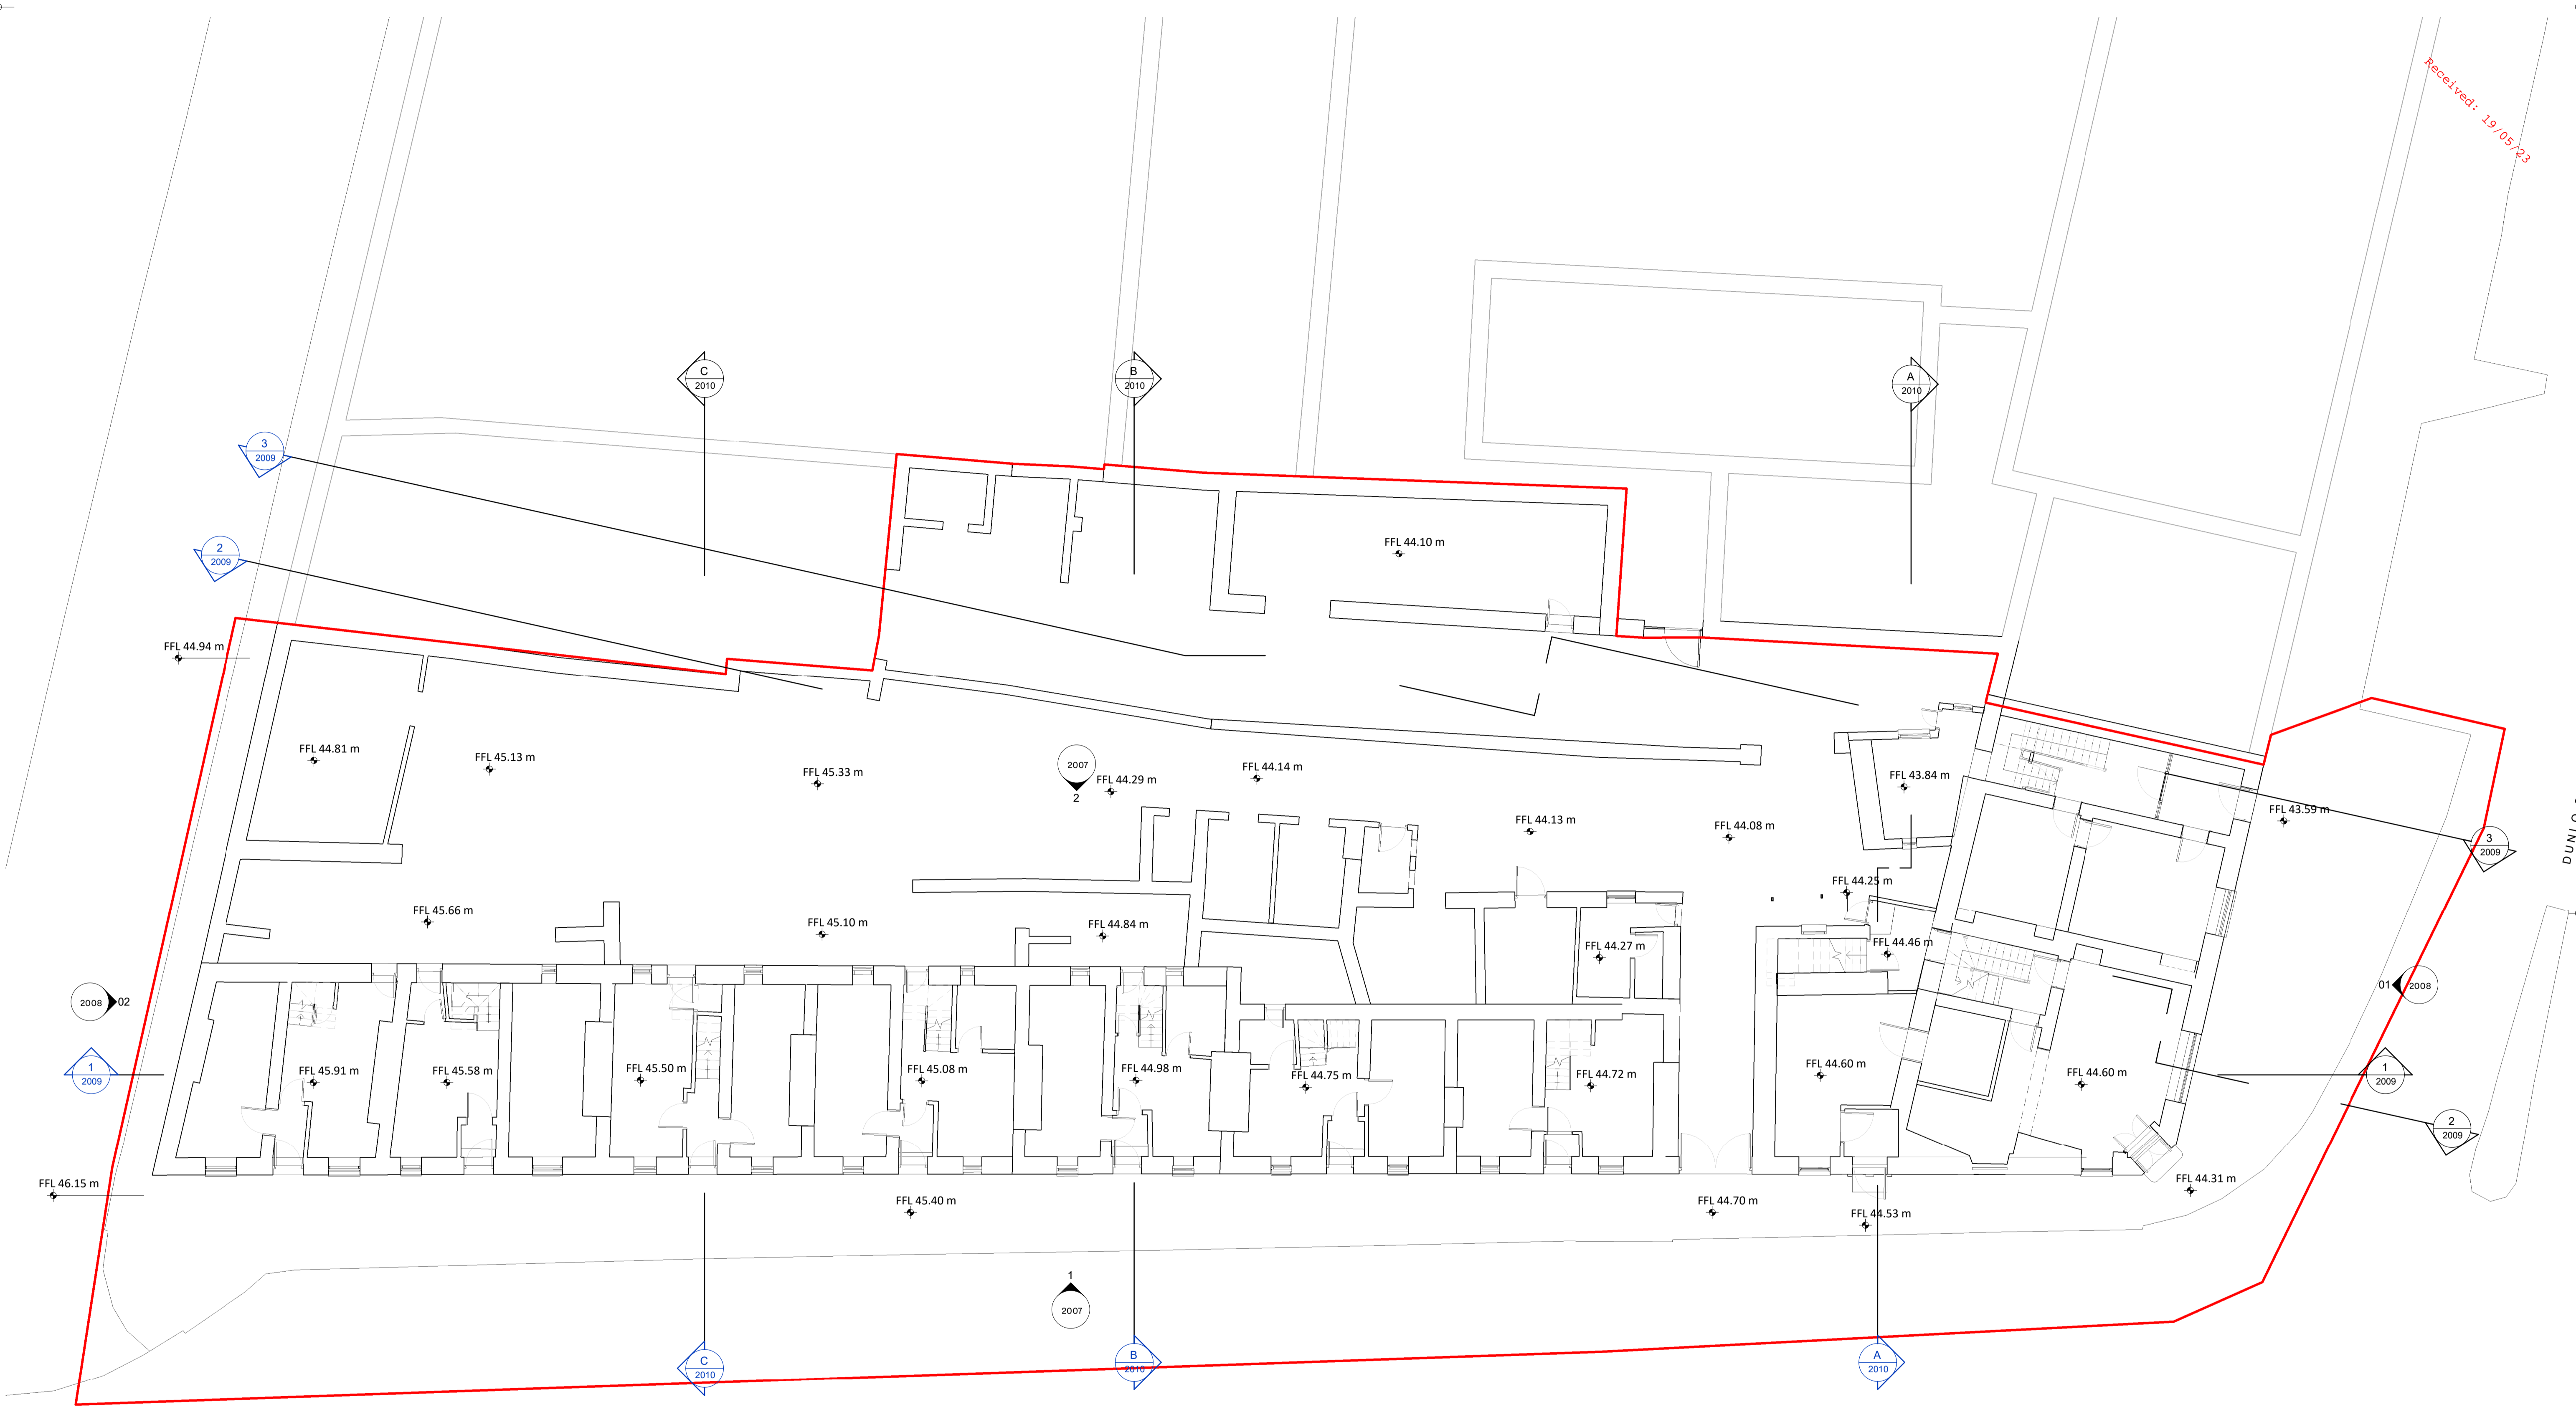

DUNLO HILL

— SITE BOUNDARY
 SITE AREA = 1698 m² = 0.17 Ha

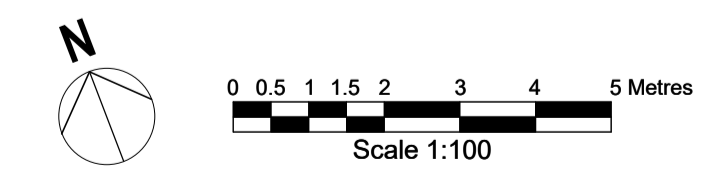

1 00_Existing_Ground Floor Level
 1 : 100

REVISION	DATE	DESCRIPTION	DRN	CHKD	ISSUED

Check all dimensions on site and notify of all and any discrepancies. Do not scale off this drawing. All drawings to be read in conjunction with Architects Specification and all relevant contract documents. This drawing should be printed in colour for clarity. This drawing and its content are copyright to OBFA Architects Ltd. This drawing shall not be copied, reproduced or otherwise used without the prior consent of OBFA Architects Ltd. No third party may take reliance on any aspect of this document without prior consent of OBFA Architects Ltd. REV 2.4 June 2022

C:\Users\LiamHayes\Documents\2209-OBFA-ZZ-XX-M3-A-0003_Liam.hayes\7081.rvt

O'BF_A
 ARCHITECTS
 1 Johnson Place D02 HW58 Ireland
 www.obfa.ie +353 (0)1 685 4586

PROJ	AUTHOR	BLK	LVL	TYP	ROLE	SHEET	REV.	PURPOSE
2209-OBFA-XX-00-DR-A-2002								

DRAWING ID	DRAWING NAME	SCALE	SHEET
2209-OBFA-XX-00-DR-A-2002	EXISTING GROUND FLOOR PLAN	1:100	A1

OBFA PROJECT NUMBER	NAME	CLIENT
2209	DUNLO HILL	gcc