


Received: 10/07/2023

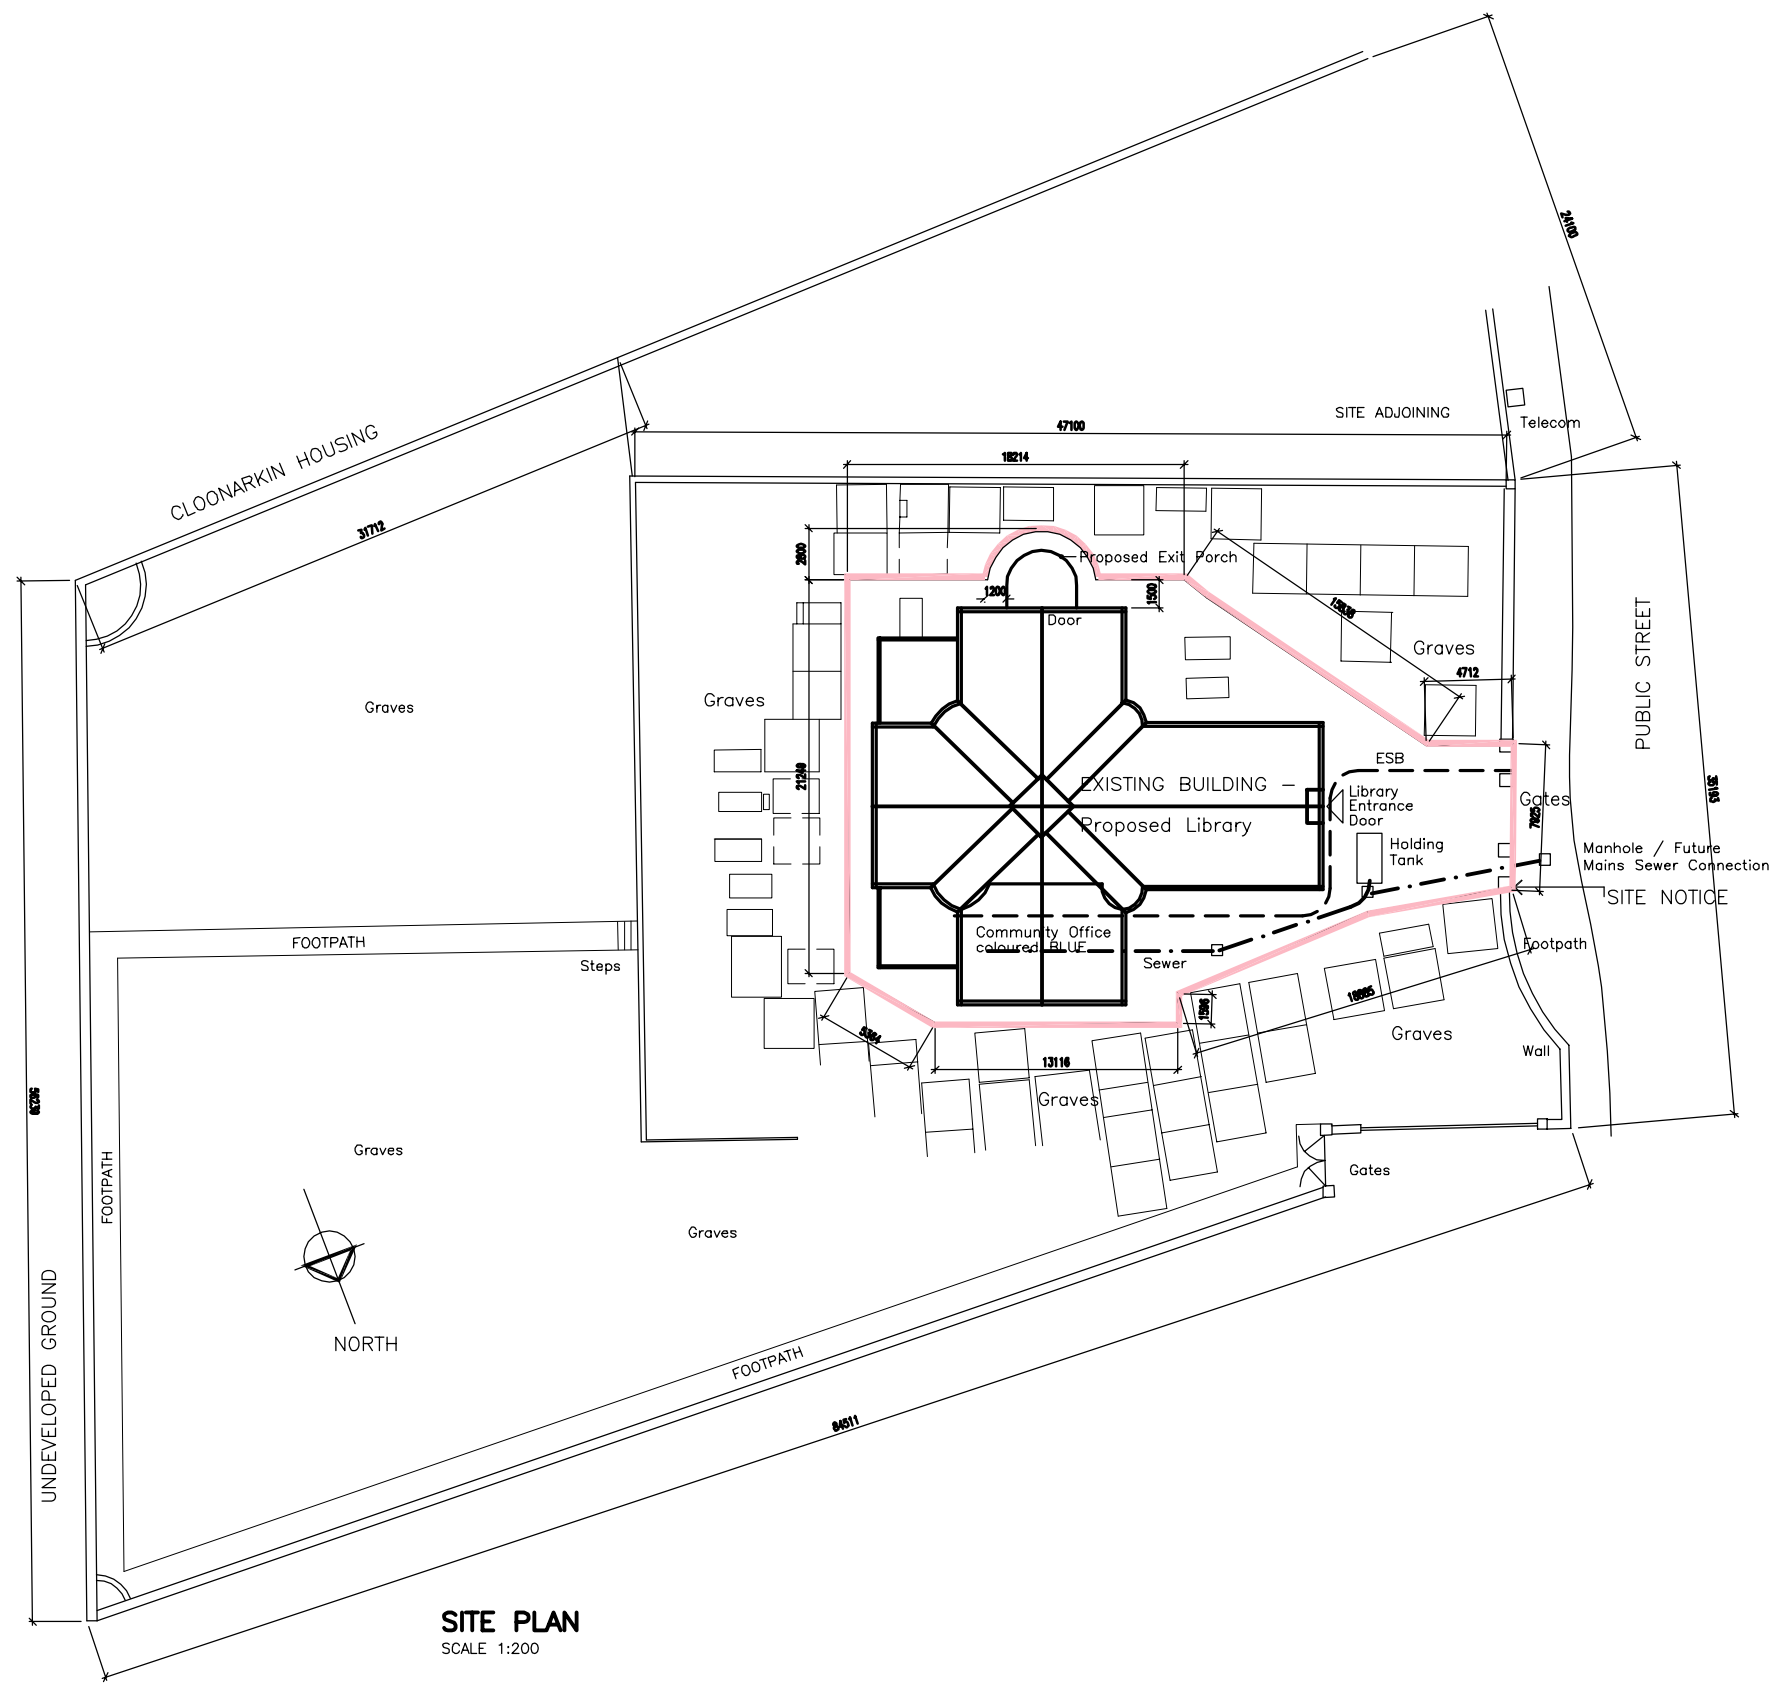

SITE PLAN
SCALE 1:200

DO NOT SCALE FROM THIS DRAWING. WORK ONLY FROM FIGURED DIMENSIONS.	
ALL ERRORS AND OMISSIONS TO BE REPORTED TO THE ARCHITECT.	
THIS DRAWING TO BE READ IN CONJUNCTION WITH RELEVANT CONSULTANT'S DRAWINGS.	
OFFICE USE:	
PAGE SETUP: ----	SHEET SET: ###
PLOT SCALE: 1:2.0436	STYLE TABLE: _STW-General Arrangement.ctb
MOD. TIME: 7/3/2023 5:31:40	PLOT DEVICE: PDF-XChange Lite (temporary)5265.pcl
PLOT TIME: 7/3/2023 5:32:23	MOD. BY: Tommy Rushe

ORIG.	CHK.	DATE	ISSUE

PLANNING ISSUE	TR	ORIG.	CHK.	DATE	ISSUE

Scott Tallon Walker Architects		19 Merrion Square, Dublin 2, Ireland		T. +353 (0)1 6690000	F. +353 (0)1 6613300
CLIENT Galway County Council	DRAWING SITE PLAN	CAD REF: K:\22\22059 ORANMORE\01 BIM MODELS\DWGS\1.1 STW MODELS\PLANNING			
PROJECT Oranmore Library. Proposed upgrade works	PROJECT ARCHITECT	DWG. NO. 22059-PLA-001 ISSUE P01			
SITE Oranmore	SCALE 1:200	PROJECT ARCHITECT	E-mail: mail@stwalkitects.com www.stwalkitects.com		