




01 West Elevation

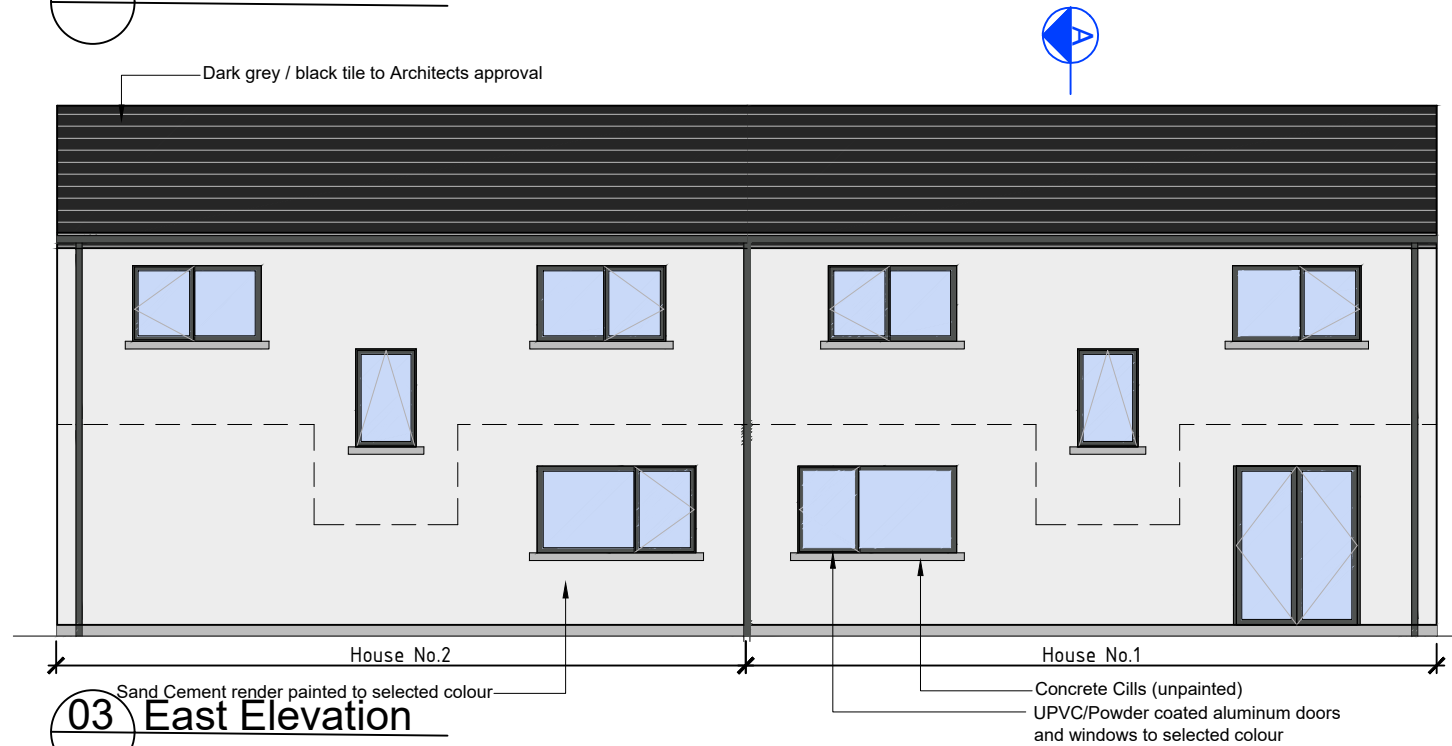


03 East Elevation

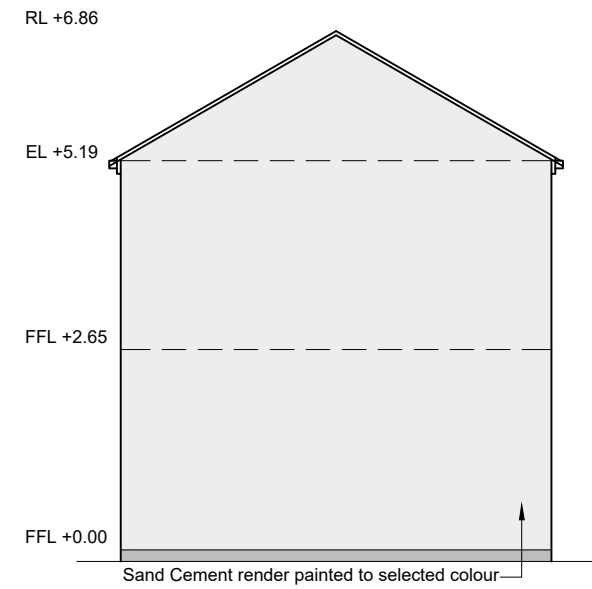

02 North Elevation

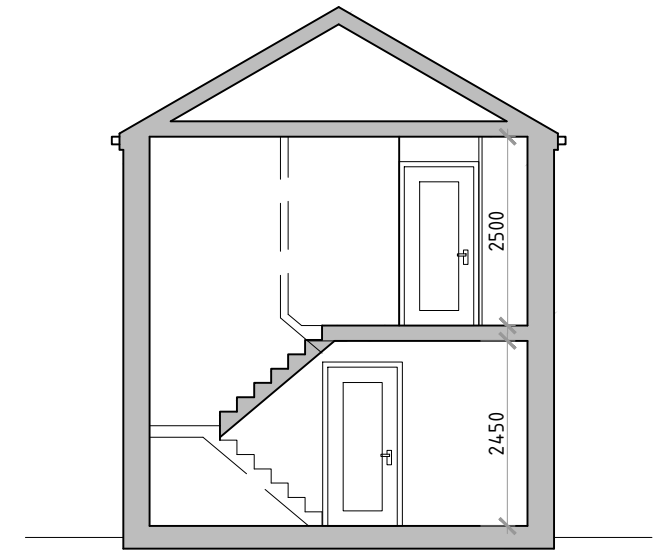

05 Section A-A

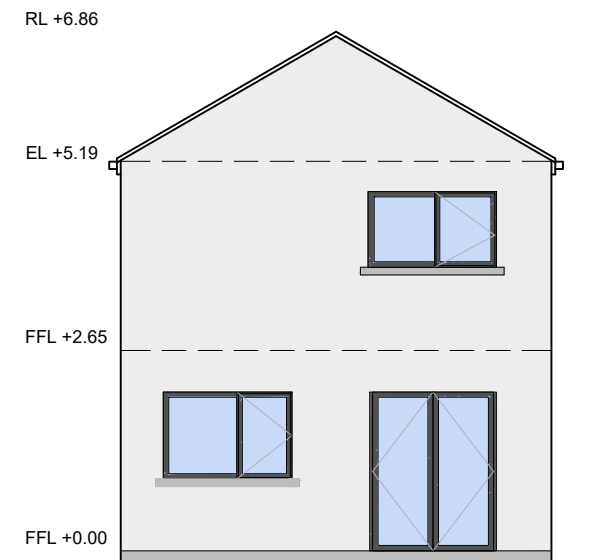

04 South Elevation



Comhairle Chontae na Gaillimhe
Galway County Council
 Housing Capital, Galway County Council,
 County Buildings, Prospect Hill, Galway.

REVISION:	BY:	DATE:

PROJECT	Proposed Infill Development @ Parkmore, Tuam, Co.Galway		
COMPONENT:	Sections + Elevations - House No.s 1 & 2		
TITLE:			
DESIGNED BY:	CMD	FILE NO.:	H:\HOUSINGCAPITAL (TECH)\LA Build\LA Build - Preliminary\Hillcrest Loughrea2_ Initial Design
DRAWN BY:	CMD	SCALES:	1:100 @ A3
CHECKED BY:		DATE:	1st November 2023
			DRAWING NO.: PL300