




**01 East Elevation**

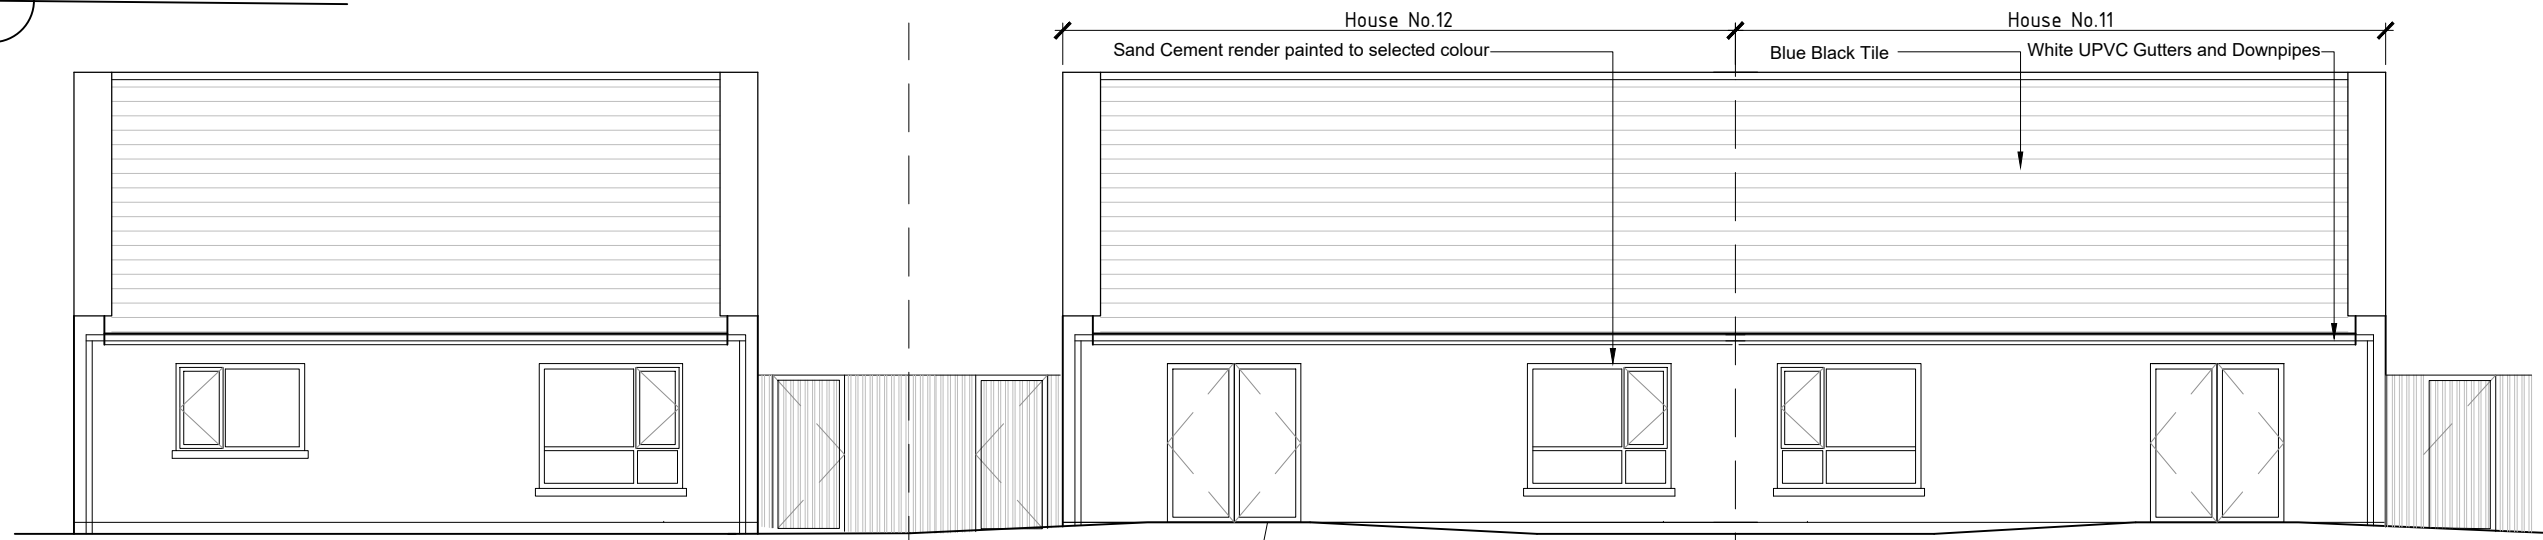


**02 West Elevation**

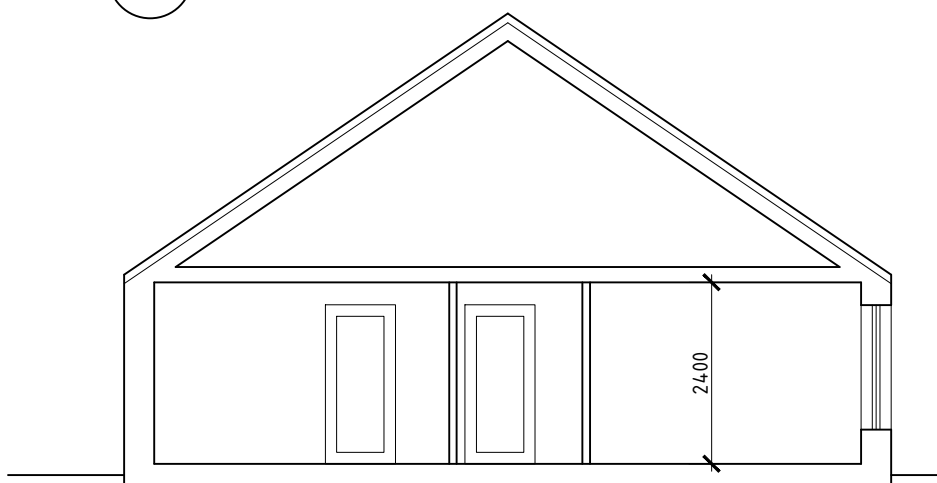

**03 Section A-A'**

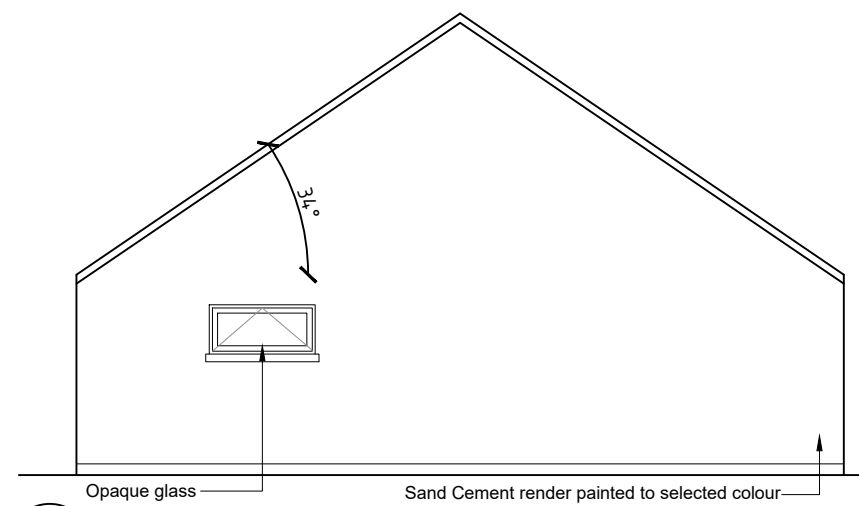

**04 South Elevation**

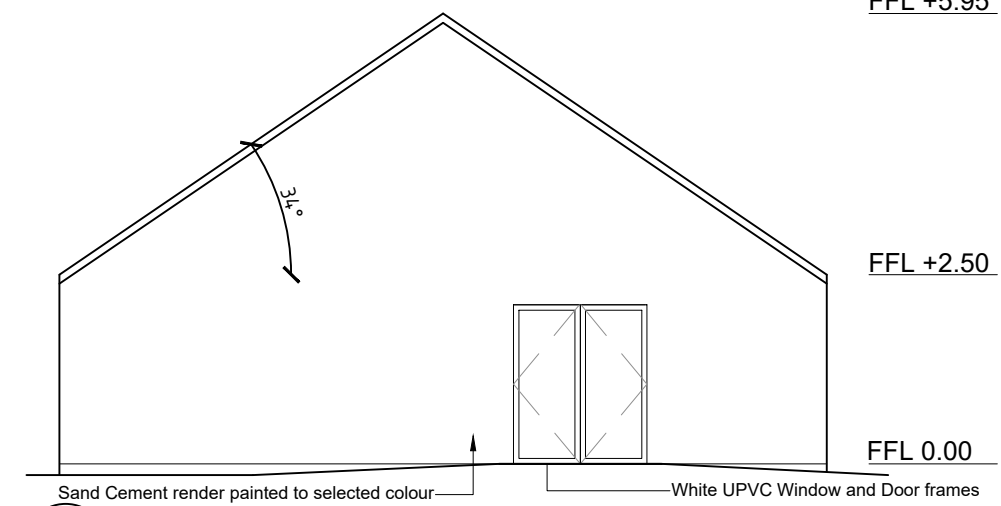

**05 North Elevation**



**Comhairle Chontae na Gaillimhe**  
**Galway County Council**  
 Housing Capital, Galway County Council,  
 County Buildings, Prospect Hill, Galway.

NO:	REVISION:	BY:	DATE:

PROJECT	Proposed Infill Development @ Hillcrest, Loughrea, Co.Galway		
TITLE:	Section + Elevations		
DESIGNED BY:	CMD	FILE NO.:	Hillcrest Loughrea3_Developed Design(Planning)
DRAWN BY:	CMD	SCALES:	1:100 @ A3
CHECKED BY:		DATE:	December 2023
		DRAWING NO.:	PL210