






FRONT ELEVATION (OPT E)

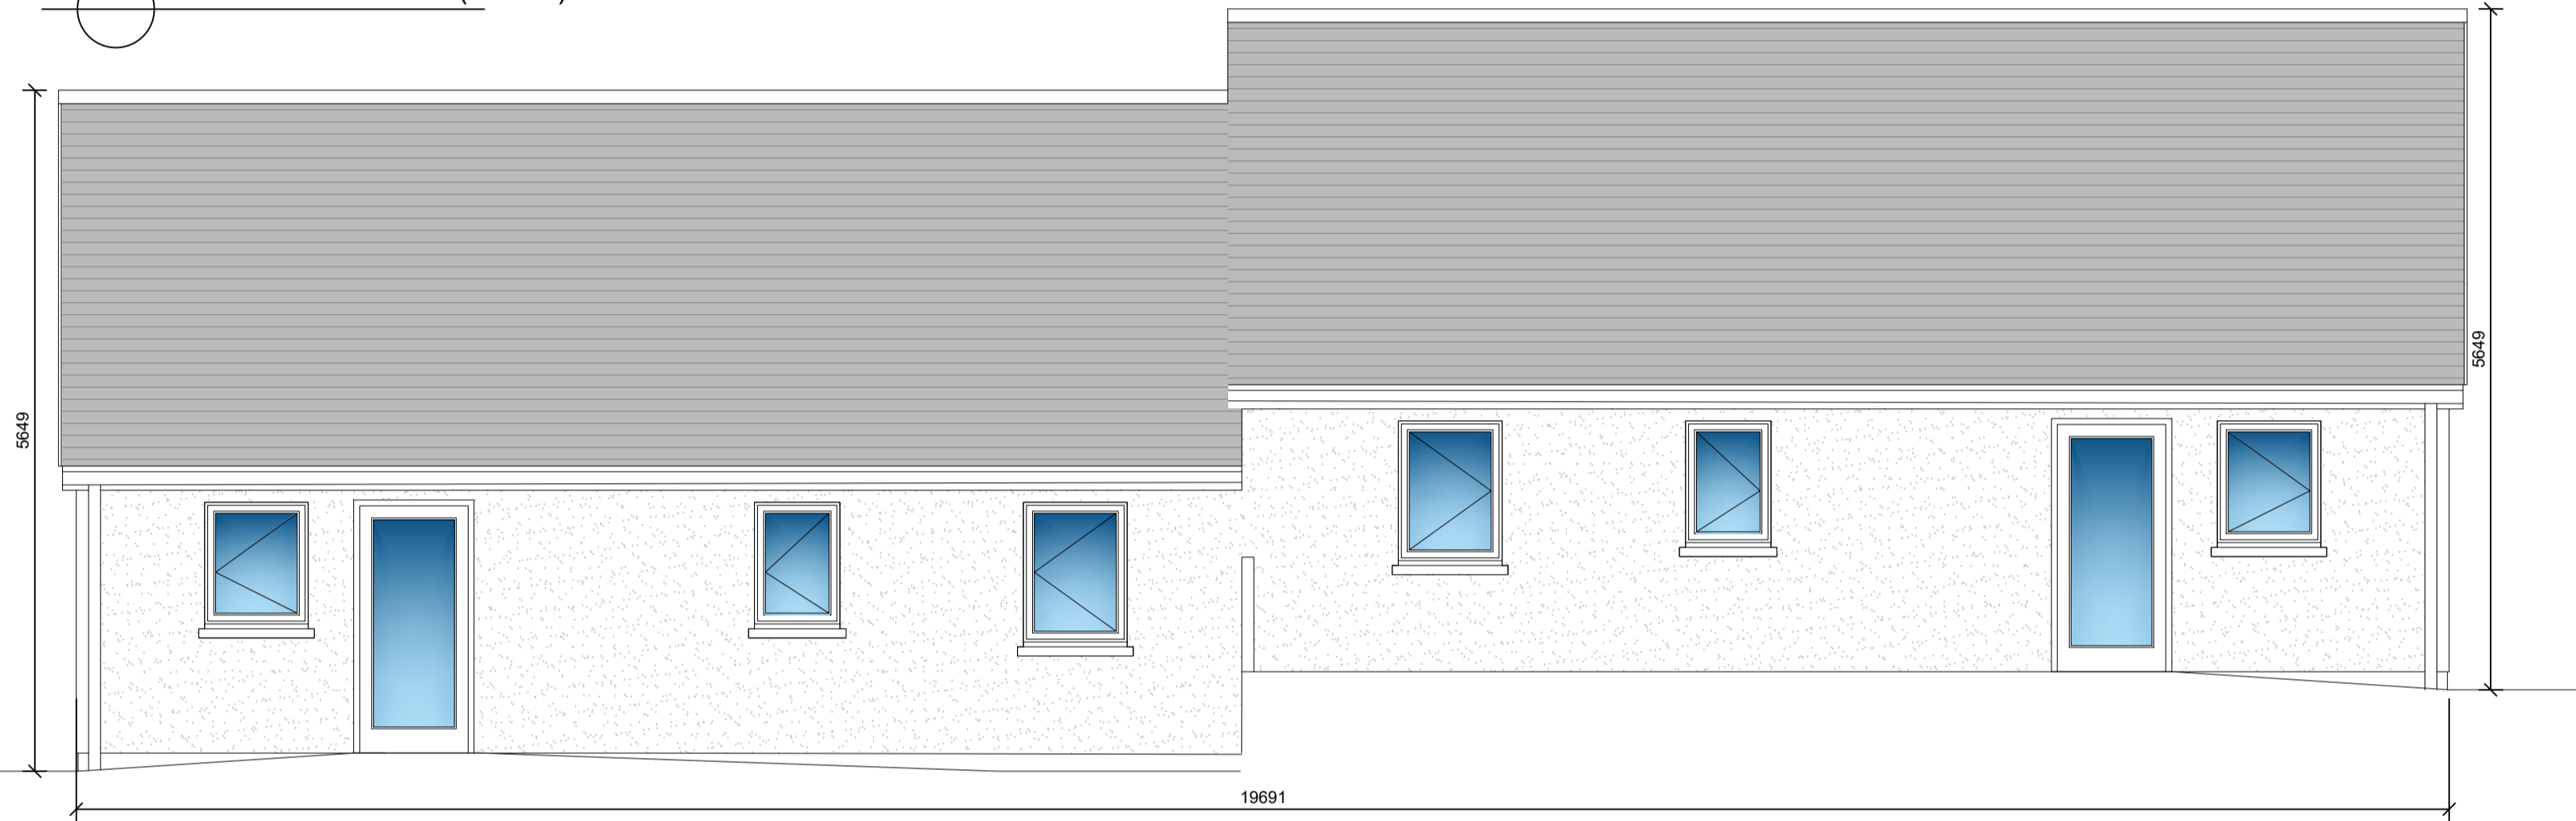


REAR ELEVATION

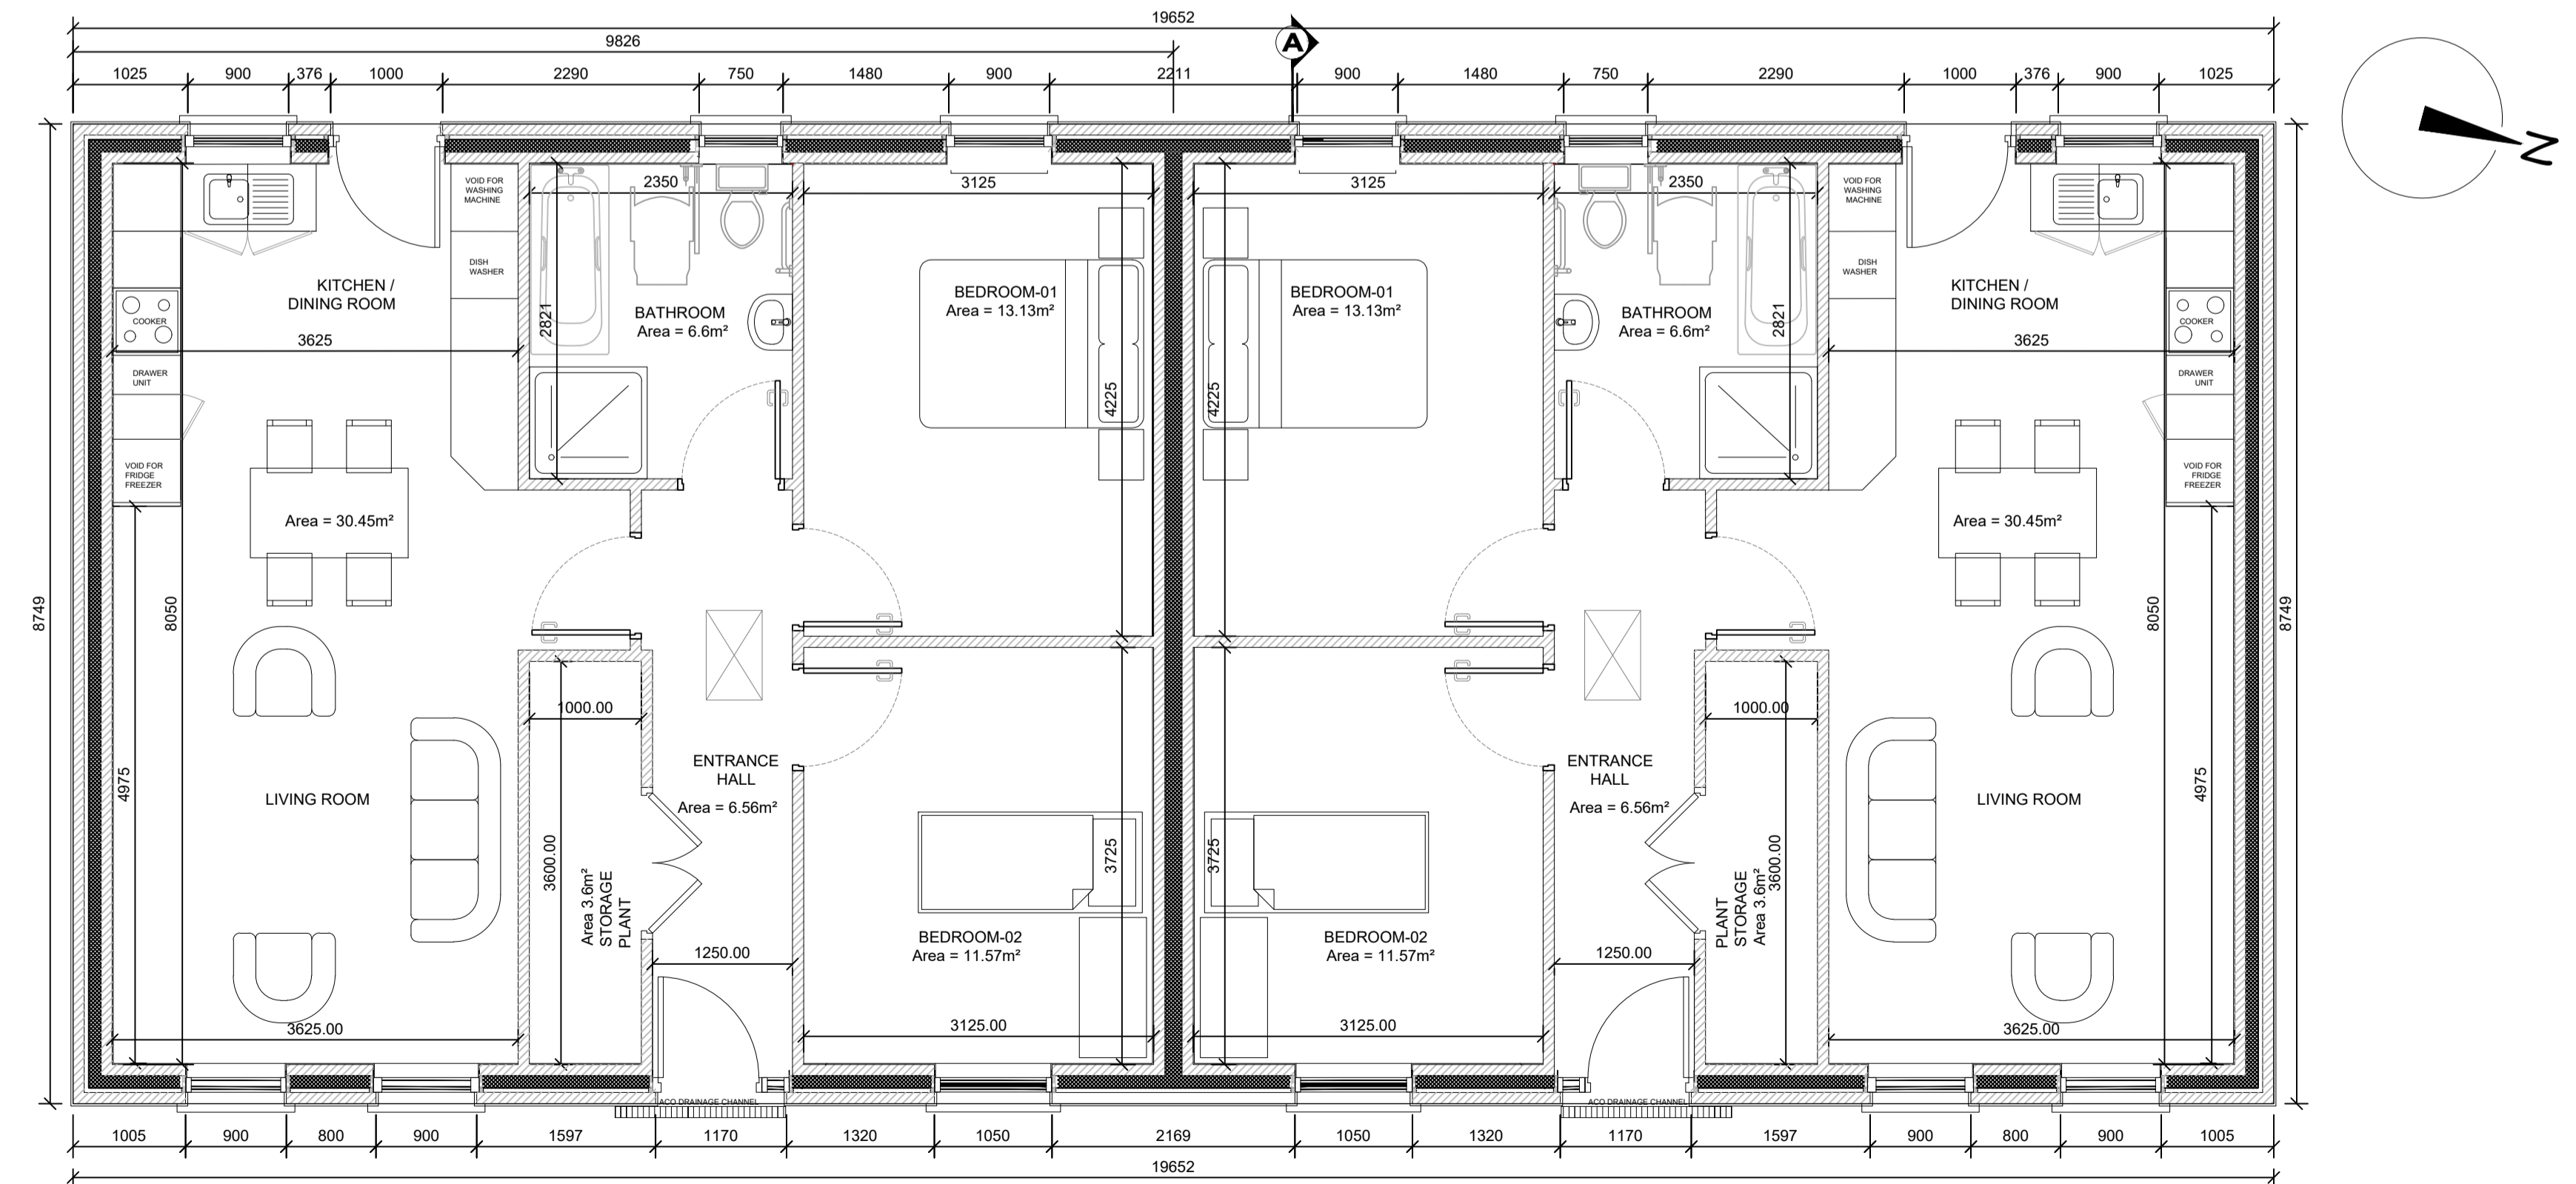


PLAN VIEW  
AREA 74.52m²

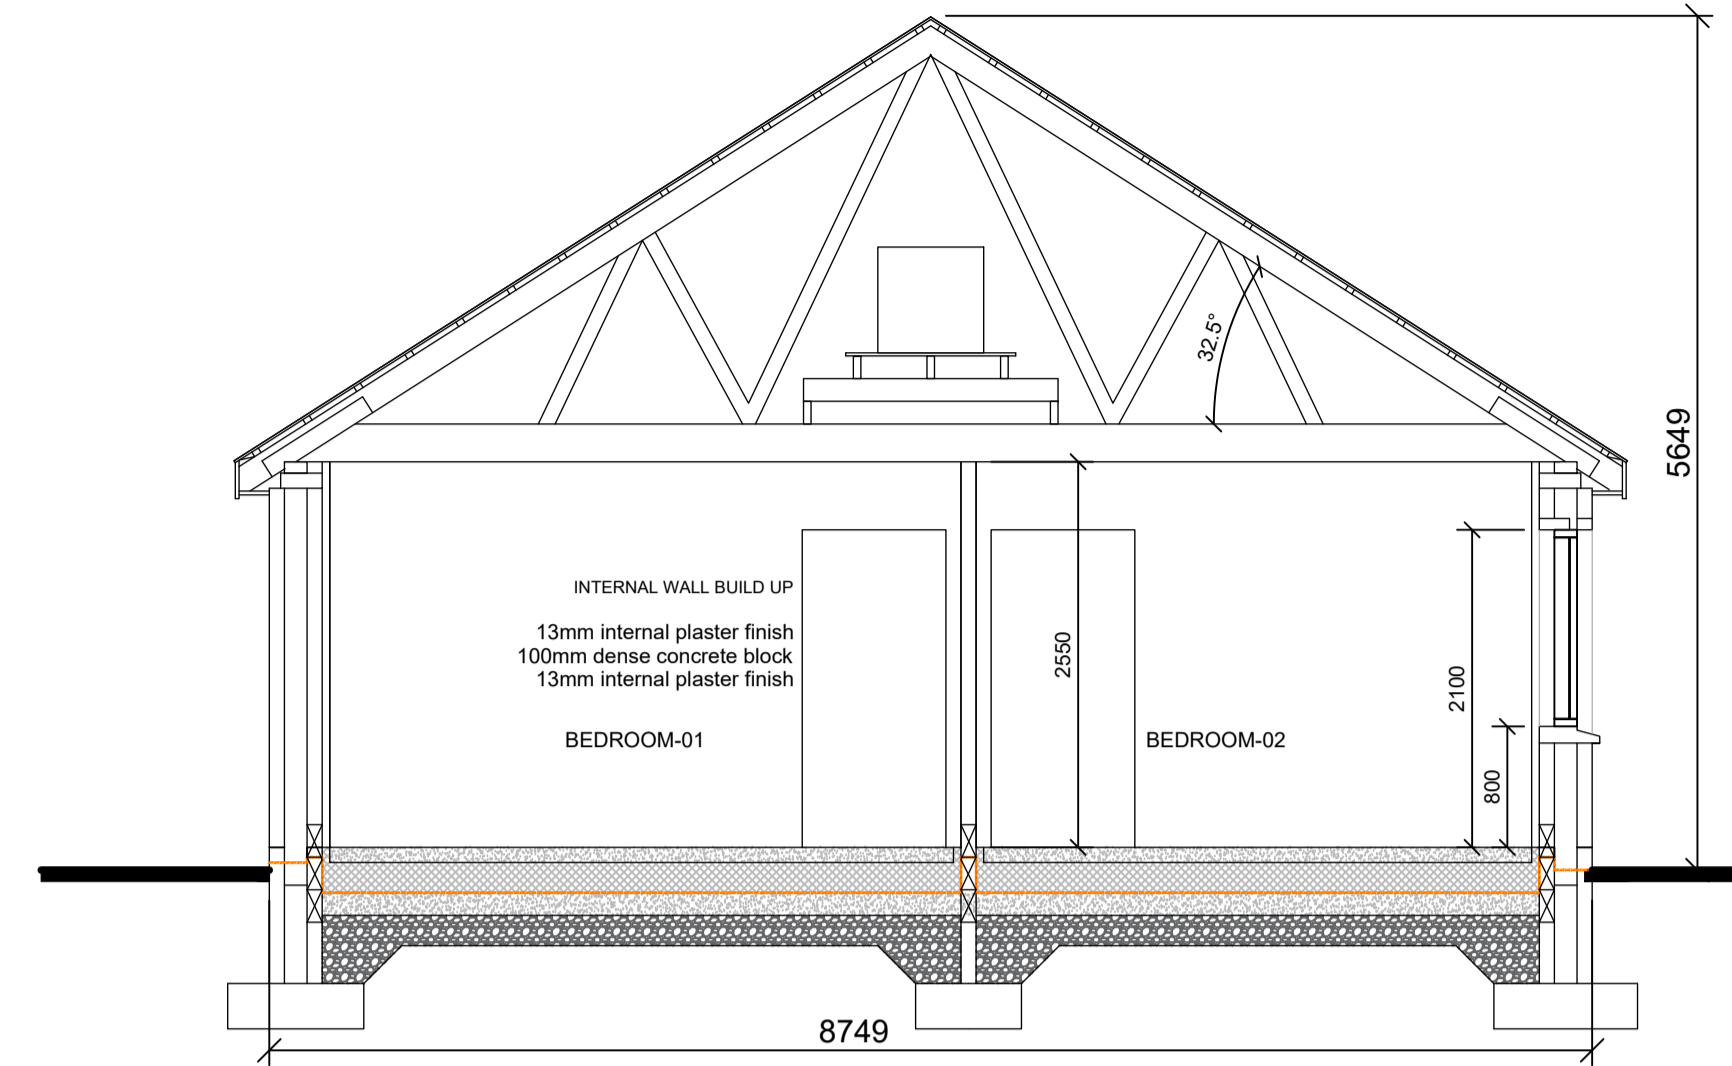

SECTION 'A-A'

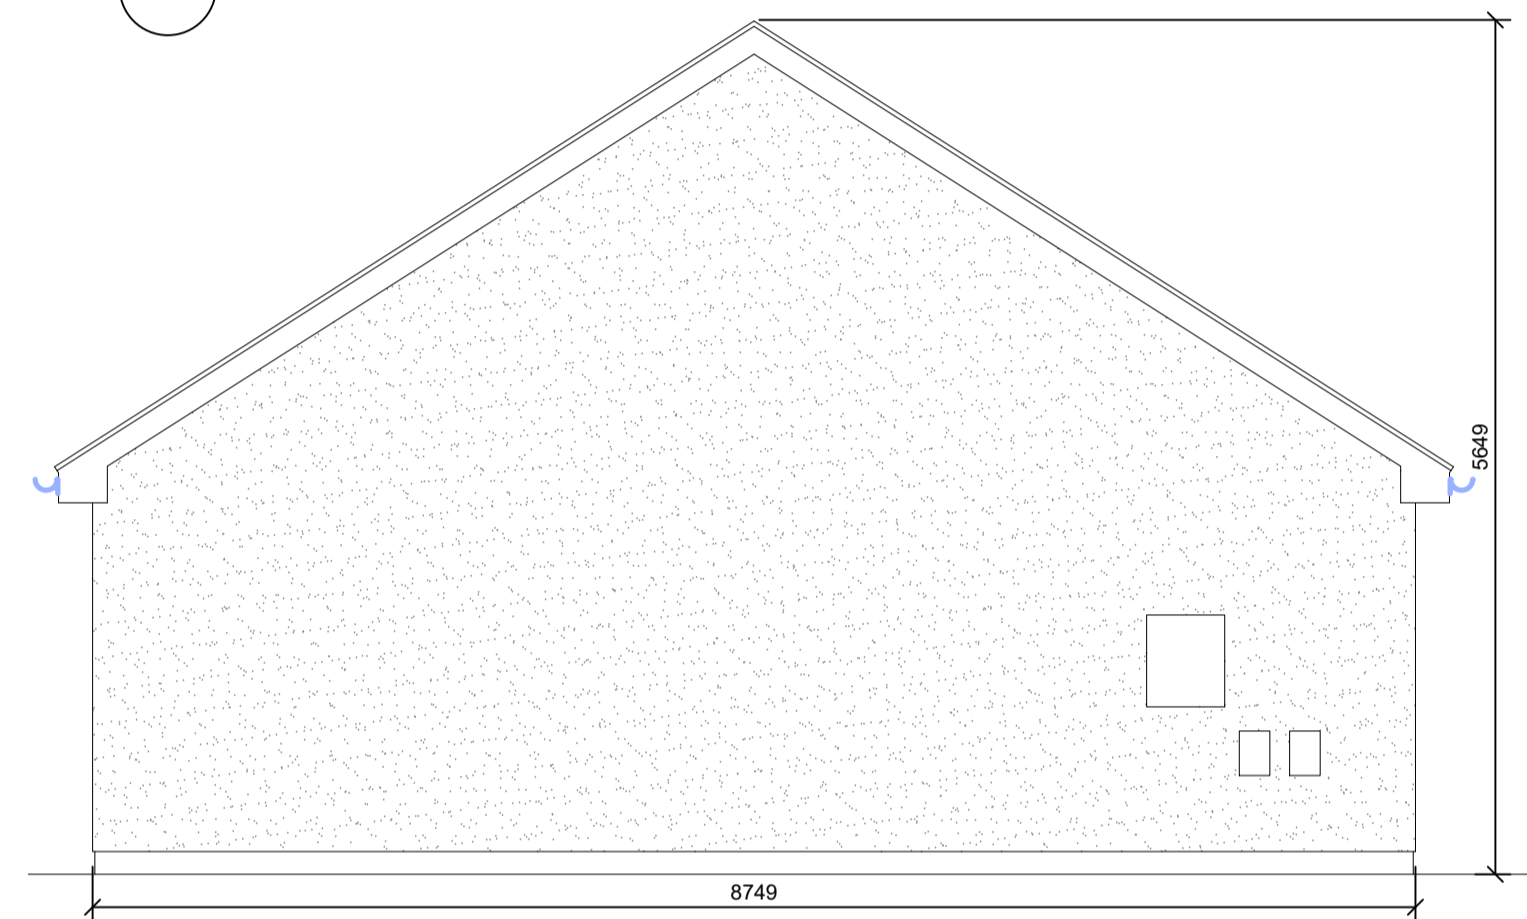

SIDE ELEVATION

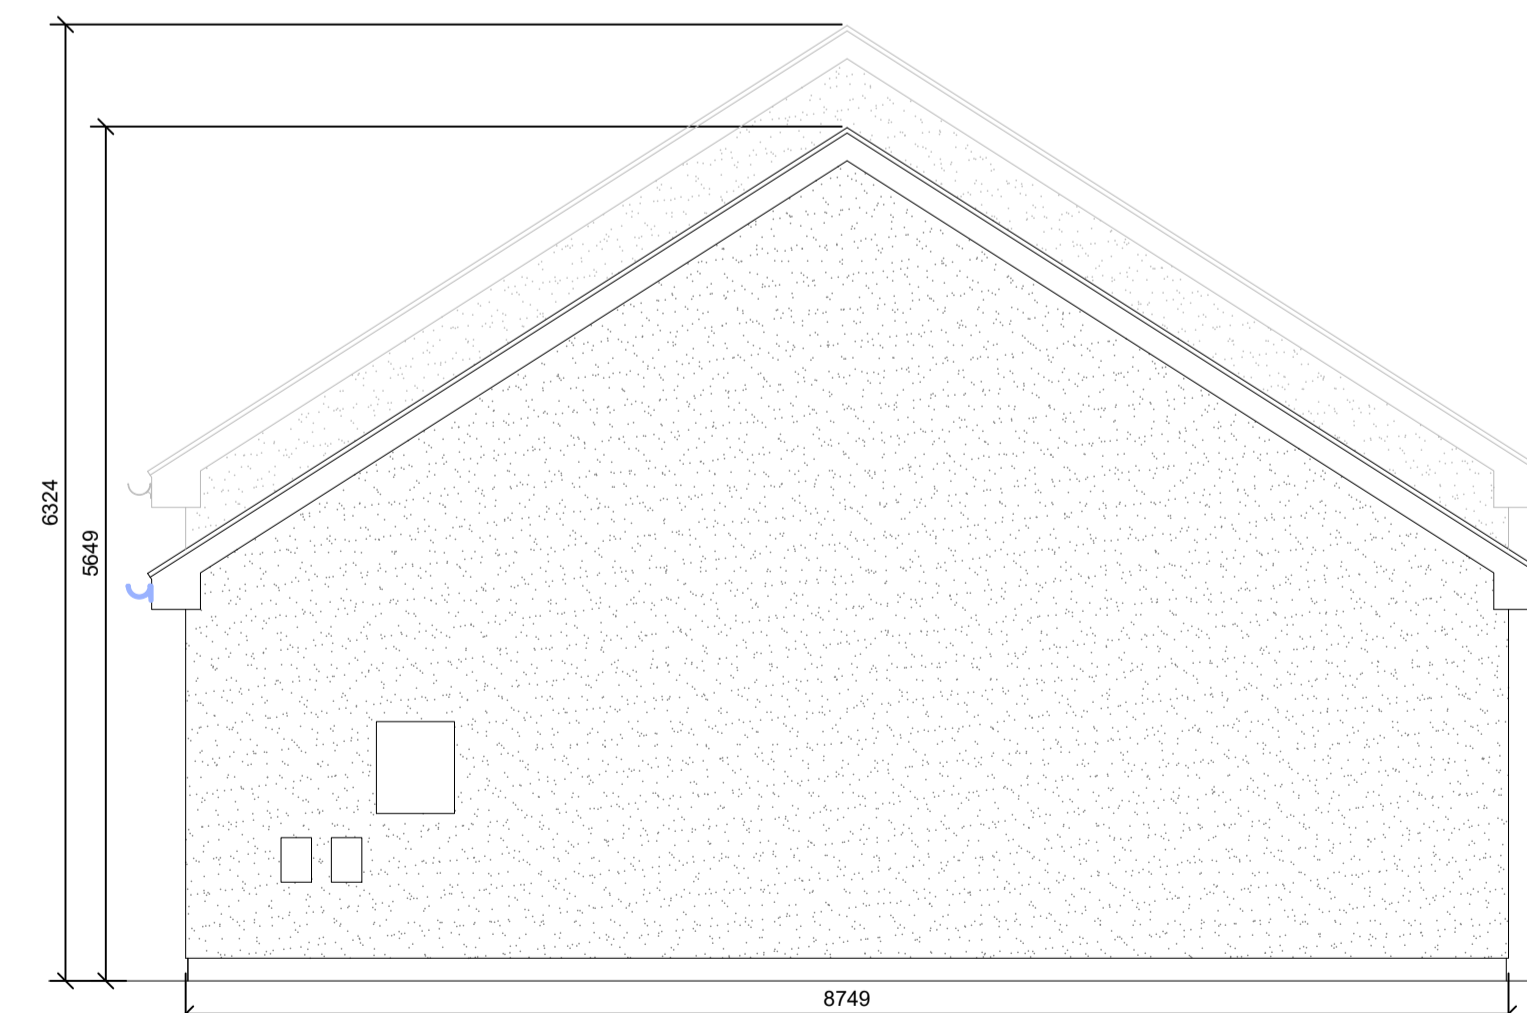

SIDE ELEVATION

NOTES:-

- FIGURED DIMENSIONS ONLY TO BE TAKEN FROM THIS DRAWING.
- ALL SETTING OUT DIMENSIONS ARE TO FINISHED BLOCKWORK WALLS.
- REFER TO STRUCTURAL ENGINEERS DRAWING FOR FOUNDATION GENERAL ARRANGEMENT.
- REFER TO M&E DRAWINGS FOR COORDINATION OF INTERNAL DRAINAGE TO DWELLING.
- REFER TO CIVIL DRAWINGS FOR CONNECTION OF FOUL AND SURFACE WATER PIPE WORK TO NEW DRAINAGE SYSTEM.
- ALL DRAWINGS TO BE CHECKED BY THE CONTRACTOR ON SITE ENGINEER/EMPLOYERS REPRESENTATIVE, AS APPROPRIATE, TO BE INFORMED BY THE CONTRACTOR OF ANY DISCREPANCIES BEFORE ANY WORK COMMENCES.
- THE CONTRACTOR SHALL UNDERTAKE A THOROUGH CHECK FOR THE ACTUAL LOCATION OF ALL SERVICES/UTILITIES, ABOVE AND BELOW GROUND, BEFORE ANY WORK COMMENCES.
- ALL LEVELS SHOWN RELATE TO ORDNANCE SURVEY DATUM AT MALIN HEAD.

LEGEND:-

|   |                              |    |      |          |
|---|------------------------------|----|------|----------|
| PL.01   | Issued for PLANNING PURPOSES | BM | MF   | 21.06.23 |
| rev.  | modifications                | by | chkd | date     |
| Layout Ref.:  |                              |    |      |          |
| file  |                              |    |      |          |
| P:\Jod-jobe\6647 Woodford Site\700 Drawings\703 Planning\01 WIP\6647-JOD-XX-ZZ-DR-T-200-005 2 Bed 4P Bungalow.dwg |                              |    |      |          |

client Comhairle Chontae na Gaillimhe Galway County Council

project  
PROPOSED DEVELOPMENT OF 2 NO. DOMESTIC DWELLING HOUSES & ASSOCIATED WORKS AT WOODFORD, CO. GALWAY.

stage  
PLANNING  
title  
PROPOSED FLOOR PLAN, SECTION & ELEVATIONS

scale  
1:50 @ A1 / 1:100 @ A3  
surveyed drawn checked date  
BM MF SEPT 2021

© COPYRIGHT OF  
JENNINGS O'DONOVAN & PARTNERS  
CONSULTING ENGINEERS,  
FINISKLIN,  
SLIGO,  
IRELAND.  
TEL. +353 (0)71 916 1416  
FAX. +353 (0)71 916 1080  
Email: info@jodireland.com

drawing no. 6647-JOD-XX-ZZ-DR-T-200-005 revision PL.01