




Existing Front Elevation (Main Street)

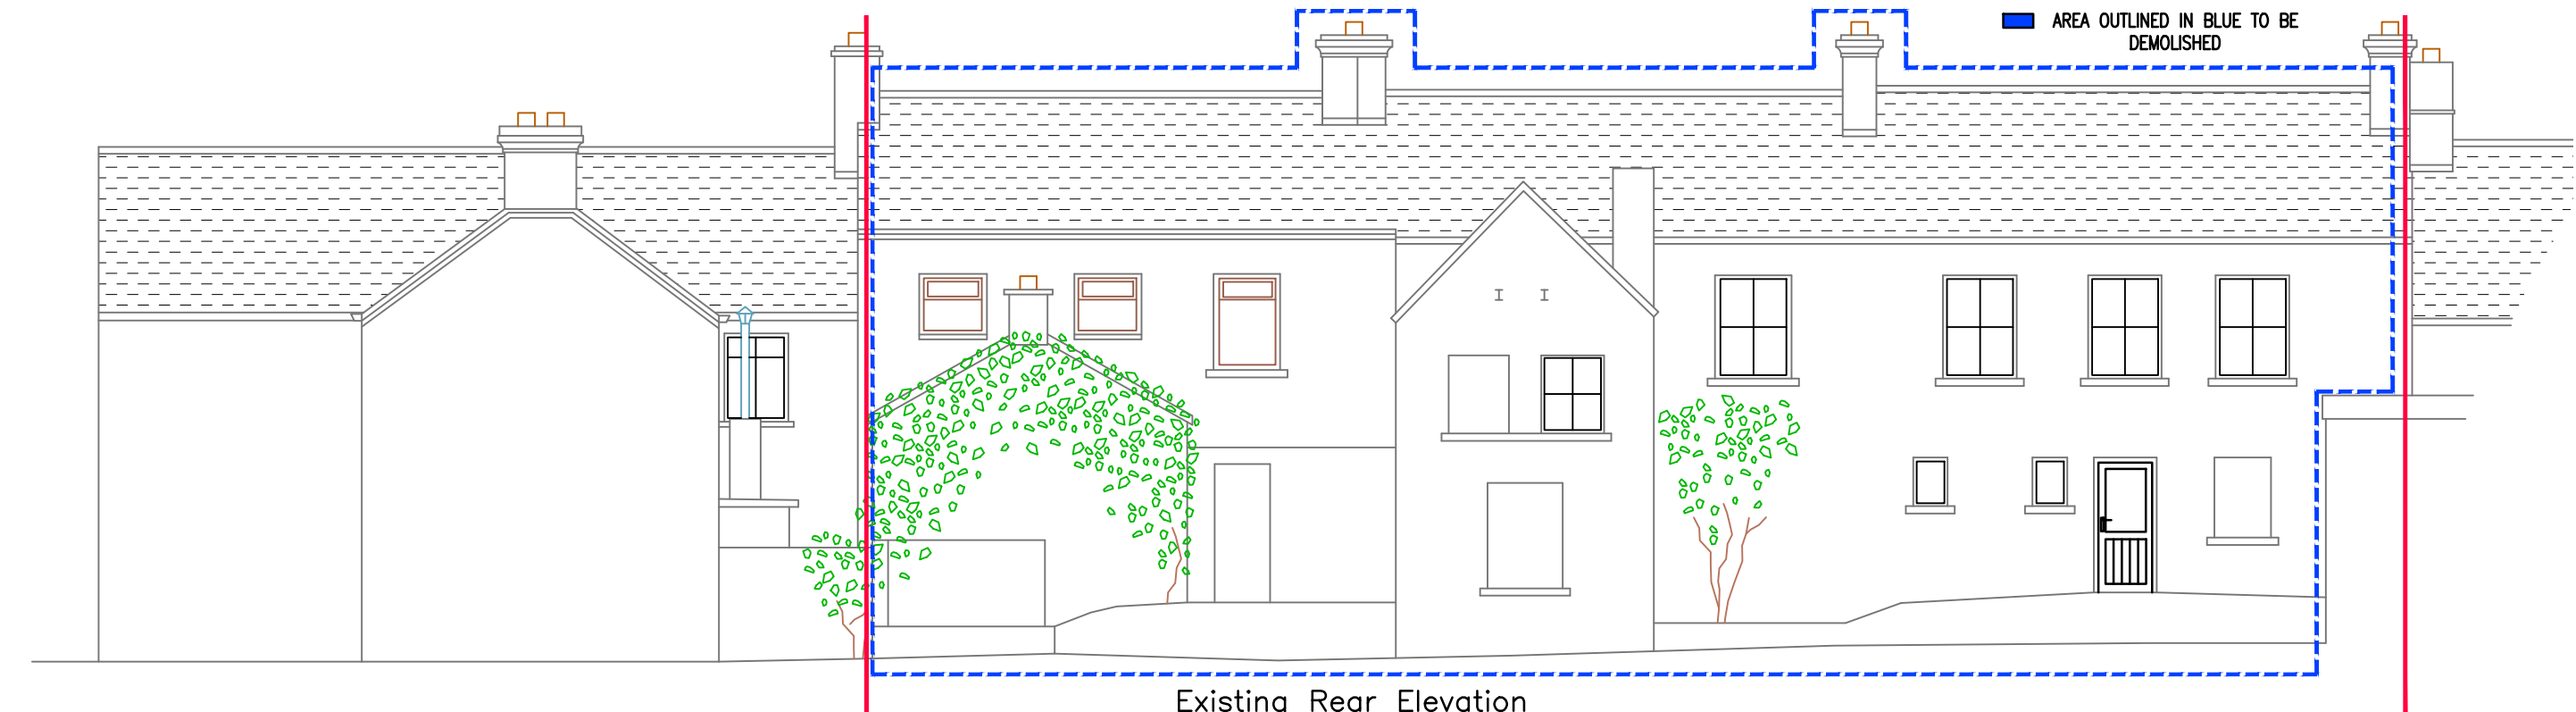

Existing Rear Elevation



Comhairle Chontae na Gaillimhe
Galway County Council
 Housing Capital, Galway County Council,
 County Buildings, Prospect Hill, Galway.

REVISION:	BY:	DATE:

PROJECT	Demolition of 3 no. existing mid-terrace buildings with the exception of the front façade which will be retained, construction of 4 no. residential units comprising of; 2 no. two storey three-bed dwellings and 2 no. 2 bed apartments at Moylough.		
TITLE:	EXISTING FRONT AND REAR ELEVATION		
DESIGNED BY:	CMcD	FILE NO.:	
DRAWN BY:	KG	SCALES:	1:100 @ A3
CHECKED BY:		DATE:	12/07/2024
DRAWING NO.:			PL205