


FAN LIGHT TO BE OPAQUE GLASS

GROUND FLOOR AREA - 175 sq.m
 FIRST FLOOR AREA - 174 sq.m
 TOTAL FLOOR AREA - 349 sq.m
 UNIT 1 - FLOOR AREA - 96 sq.m
 UNIT 2 - FLOOR AREA - 84 sq.m
 UNIT 3 - FLOOR AREA - 71 sq.m
 UNIT 4 - FLOOR AREA - 71 sq.m

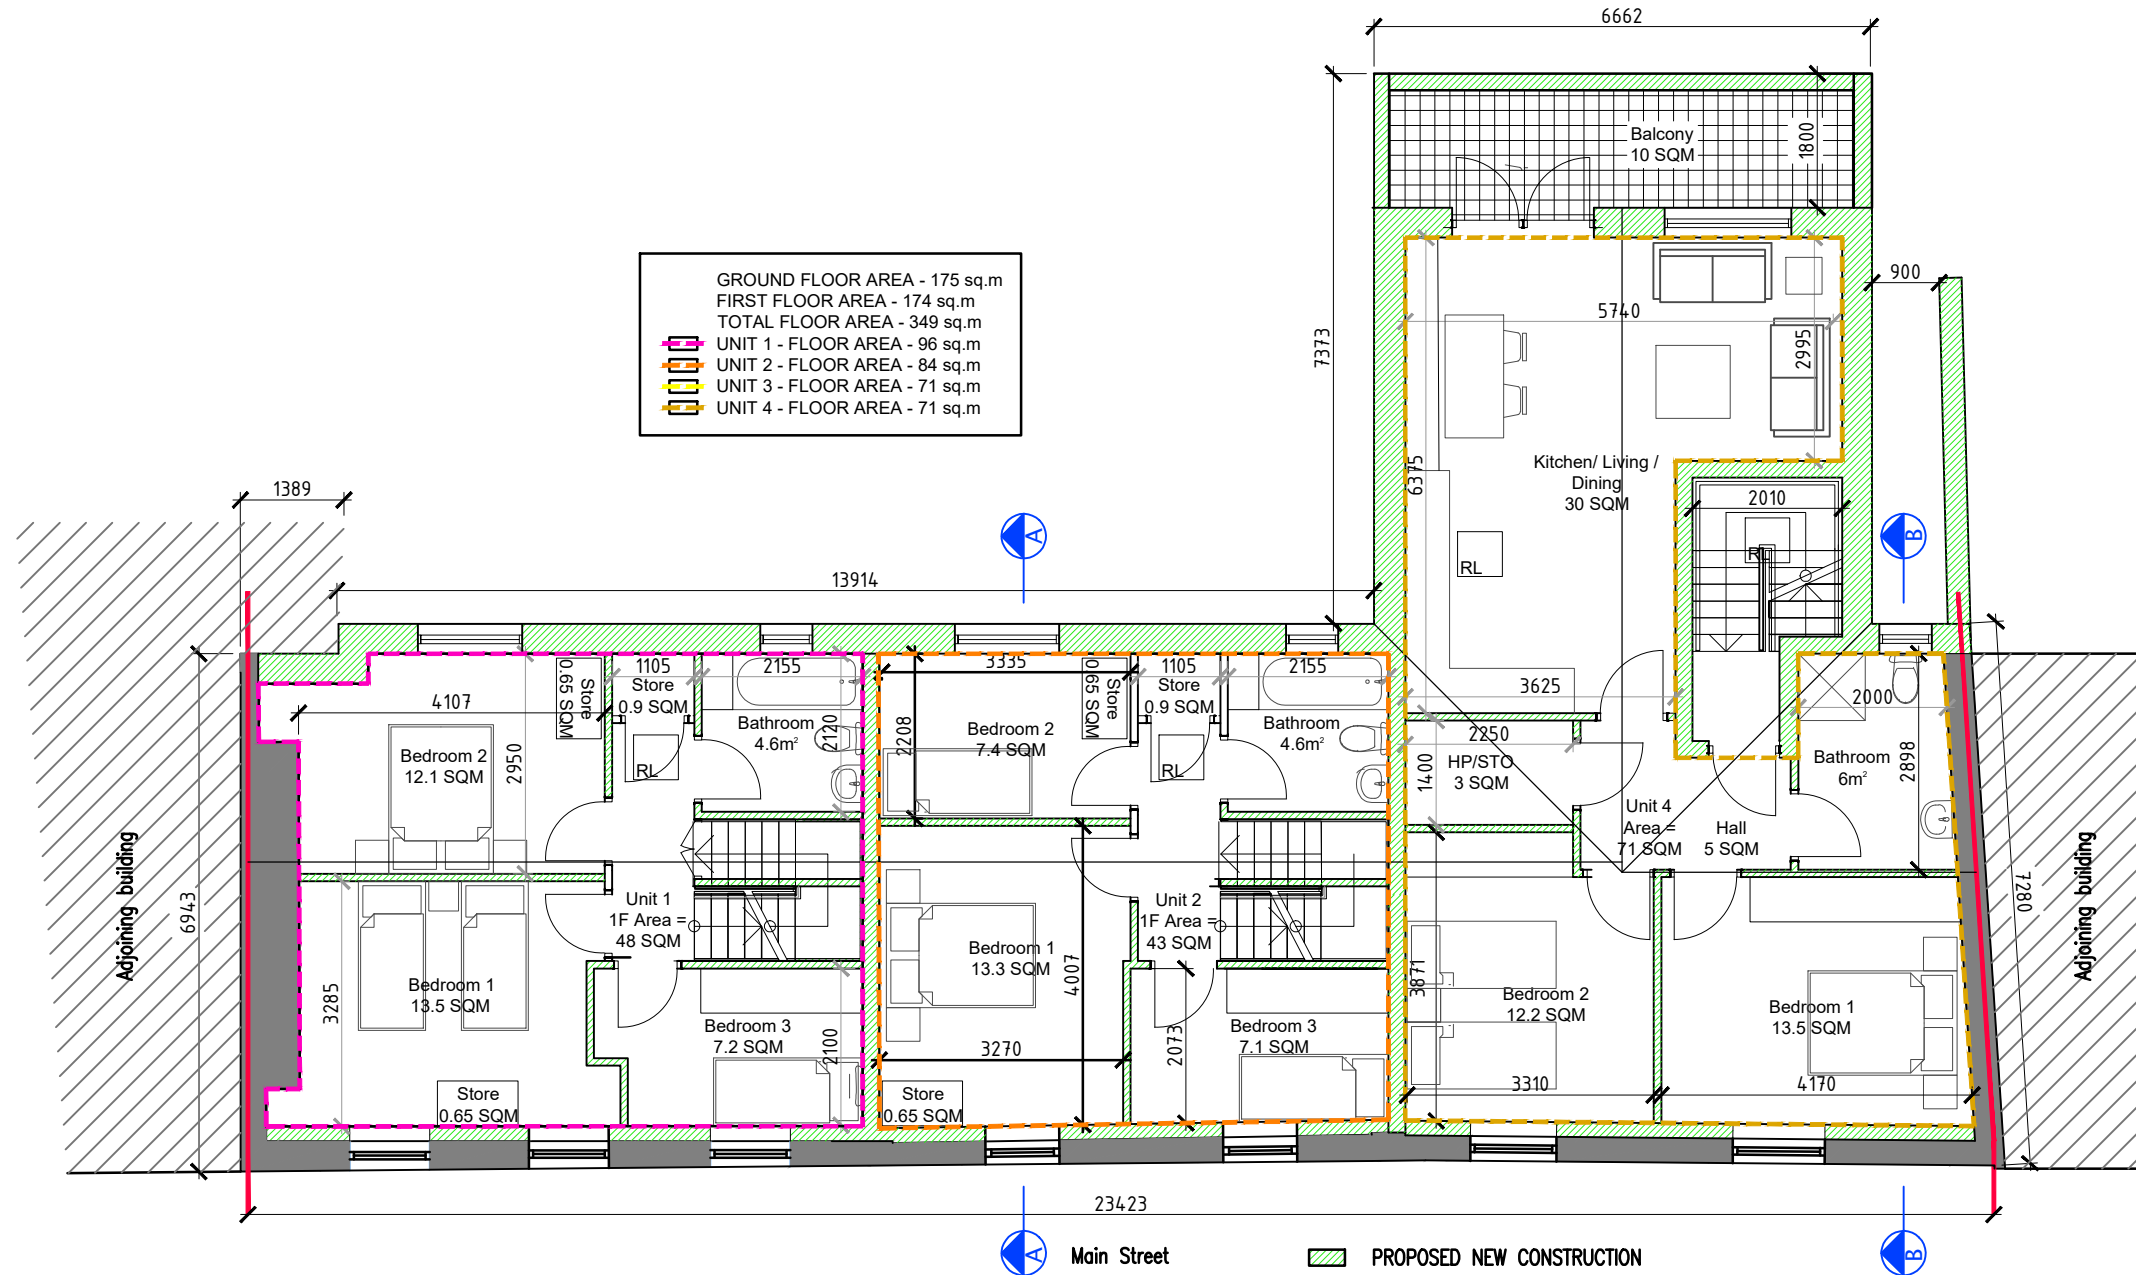

02 PROPOSED FIRST FLOOR PLAN
 07 1:100



Comhairle Chontae na Gaillimhe
Galway County Council
 Housing Capital, Galway County Council,
 County Buildings, Prospect Hill, Galway.

REVISION:

BY: DATE:

PROJECT Demolition of 3 no. existing mid-terrace buildings with the exception of the front façade which will be retained, construction of 4 no. residential units comprising of; 2 no. two storey three-bed dwellings and 2 no. 2 bed apartments at Moylough.

TITLE: FIRST FLOOR PLAN

DESIGNED BY: CMcD FILE NO.:

DRAWN BY: KG SCALES: 1:100 @ A3

CHECKED BY: DATE: 12/07/2024

DRAWING NO.: PL207