




San áireamh tá sonraíocht Shuirbhéireacht Ordánais Éireann ama atáirgeadh faoi Cheadúnas OSI Uimh. 2023/20CCMA/Comhairle Contae na Gaillimhe. Sáraíonn atáirgeadh neamhúdaráithe cóipcheart Shuirbhéireacht Ordánais Éireann agus Rialtas na hÉireann. © Suirbhéireacht Ordánais Éireann, 2023.

© Suirbhéireacht Ordánais Éireann. Gach ceart ar chosaint. Uimhir cheadúnais 2023/20CCMA/Comhairle Contae na Gaillimhe.




Includes Ordnance Survey Ireland data reproduced under OSI Licence number 2023/20CCMA/Galway County Council. Unauthorised reproduction infringes Ordnance Survey Ireland and Government of Ireland copyright. © Ordnance Survey Ireland, 2023.

© Ordnance Survey Ireland. All rights reserved. Licence number 2023/2020CCMA/Galway County Council.

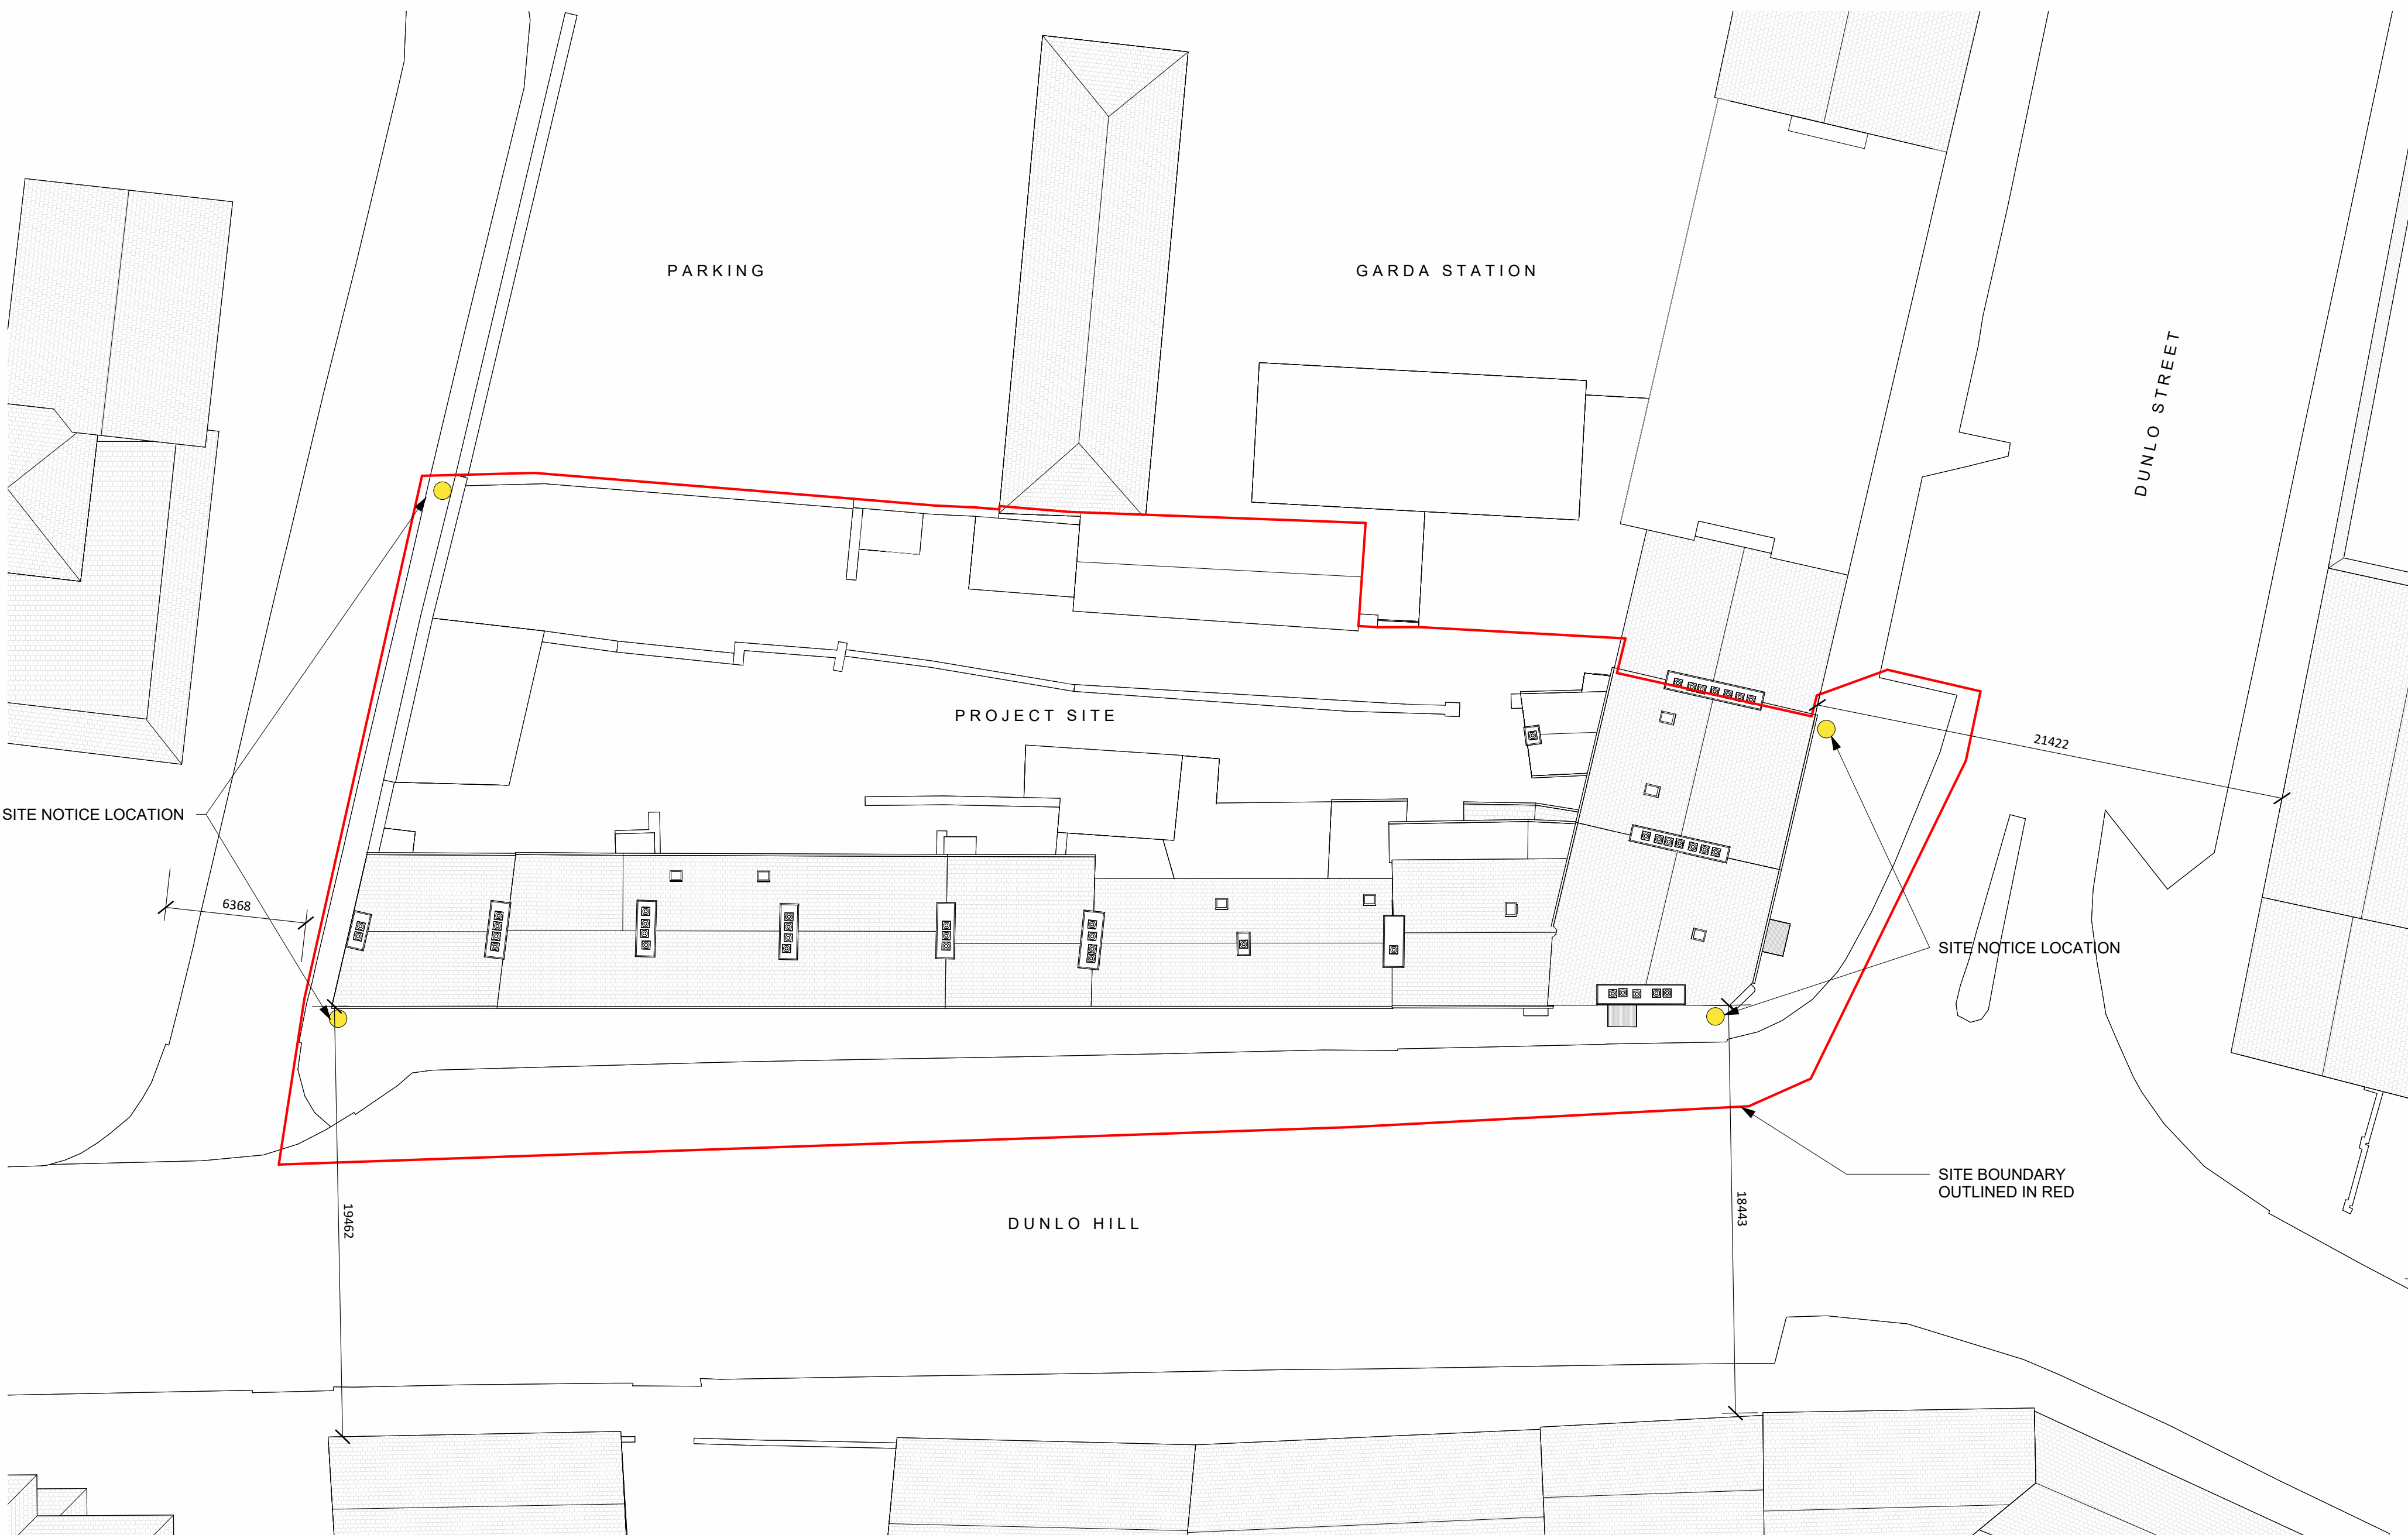

1 OSI SITE LOCATION MAP
1 : 500

2 EXISTING SITE PLAN
1 : 200

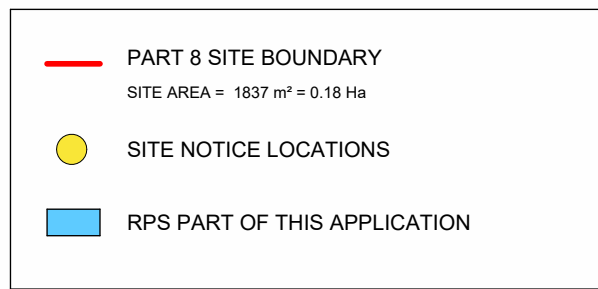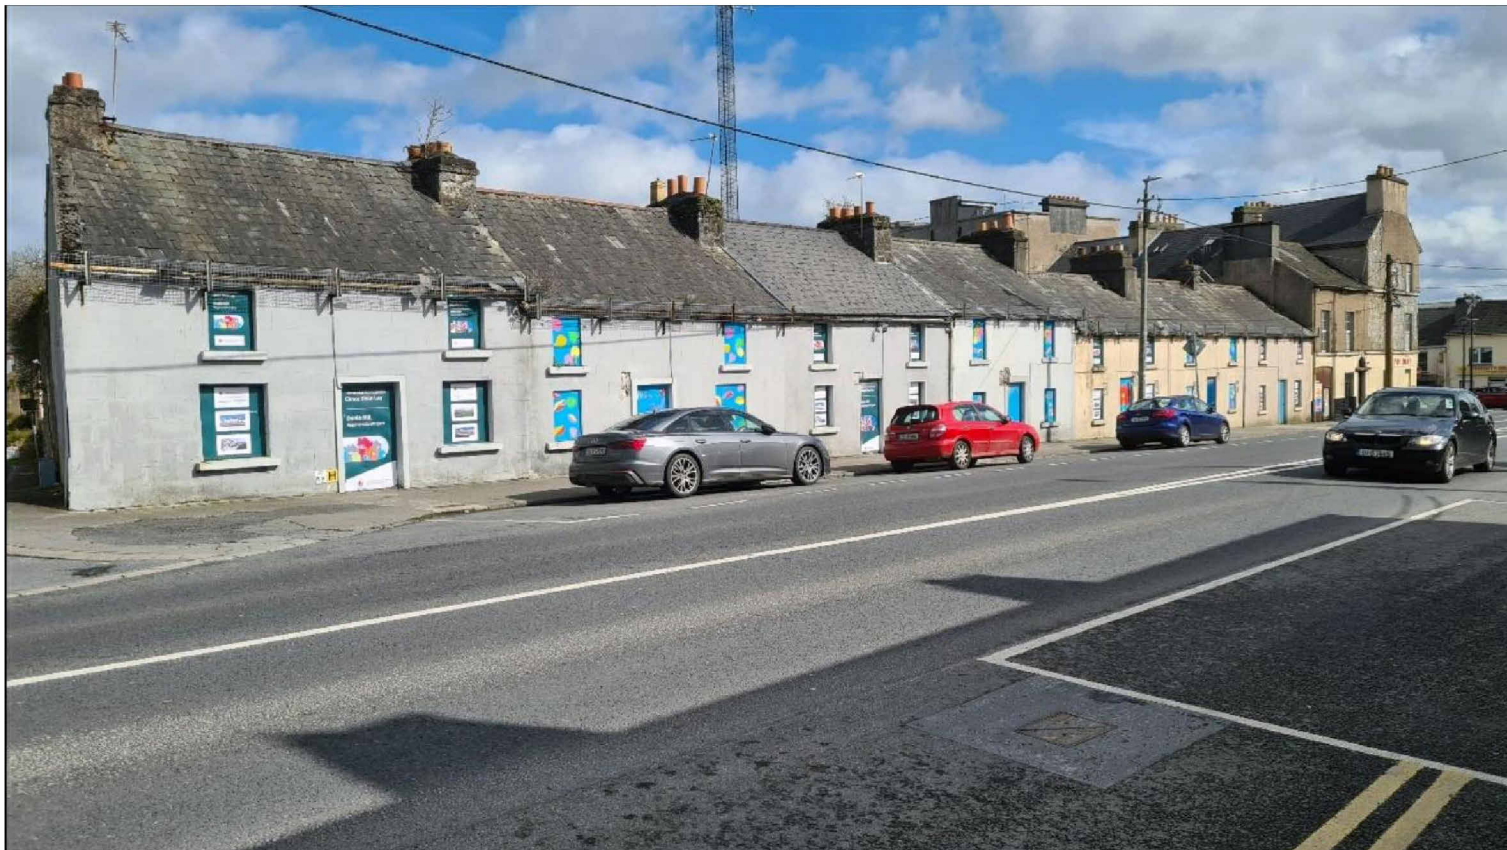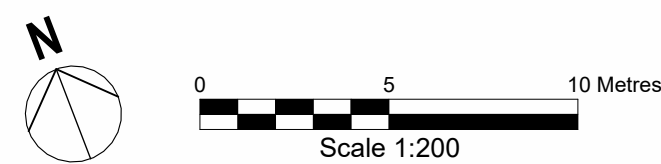

REVISION	DATE	DESCRIPTION	DRN	CHKD	ISSUED

Check all dimensions on site and notify of all and any discrepancies. Do not scale off this drawing. All drawings to be read in conjunction with Architects Specification and all relevant contract documents. This drawing should be printed in colour for clarity. This drawing and its content are copyright to OBFA Architects Ltd. This drawing shall not be copied, reproduced or otherwise used without the prior consent of OBFA Architects Ltd. No third party may take reliance on any aspect of this document without prior consent of OBFA Architects Ltd. REV 2.4 June 2022

P:\obfa_2022\2209_GCC_DUNLO_HILL_BALLINASLOE_HOUSING_(JUNE22)\0_BIM\02_WIP\PART8-FSC-DAC REV1\2209-OBFA-ZZ-XX-M3-A-0003_Part 8-FSC-DAC.rvt

O'BFA
ARCHITECTS
1 Johnson Place D02 HW58 Ireland
www.obfa.ie +353 (0)1 685 4586

PROJ	AUTHOR	BLK	LVL	TYP	ROLE	SHEET	REV.	PURPOSE
2209-OBFA-XX-ZZ-DR-A-2001								PL
DRAWING ID								
DRAWING NAME								
SITE LOCATION MAP & EXISTING SITE PLAN								As indicated A1
ISSUE DATE								
25/07/2024 11:23:21								
OBFA PROJECT NUMBER								
2209								
NAME								
DUNLO HILL								
CLIENT								
GCC								