



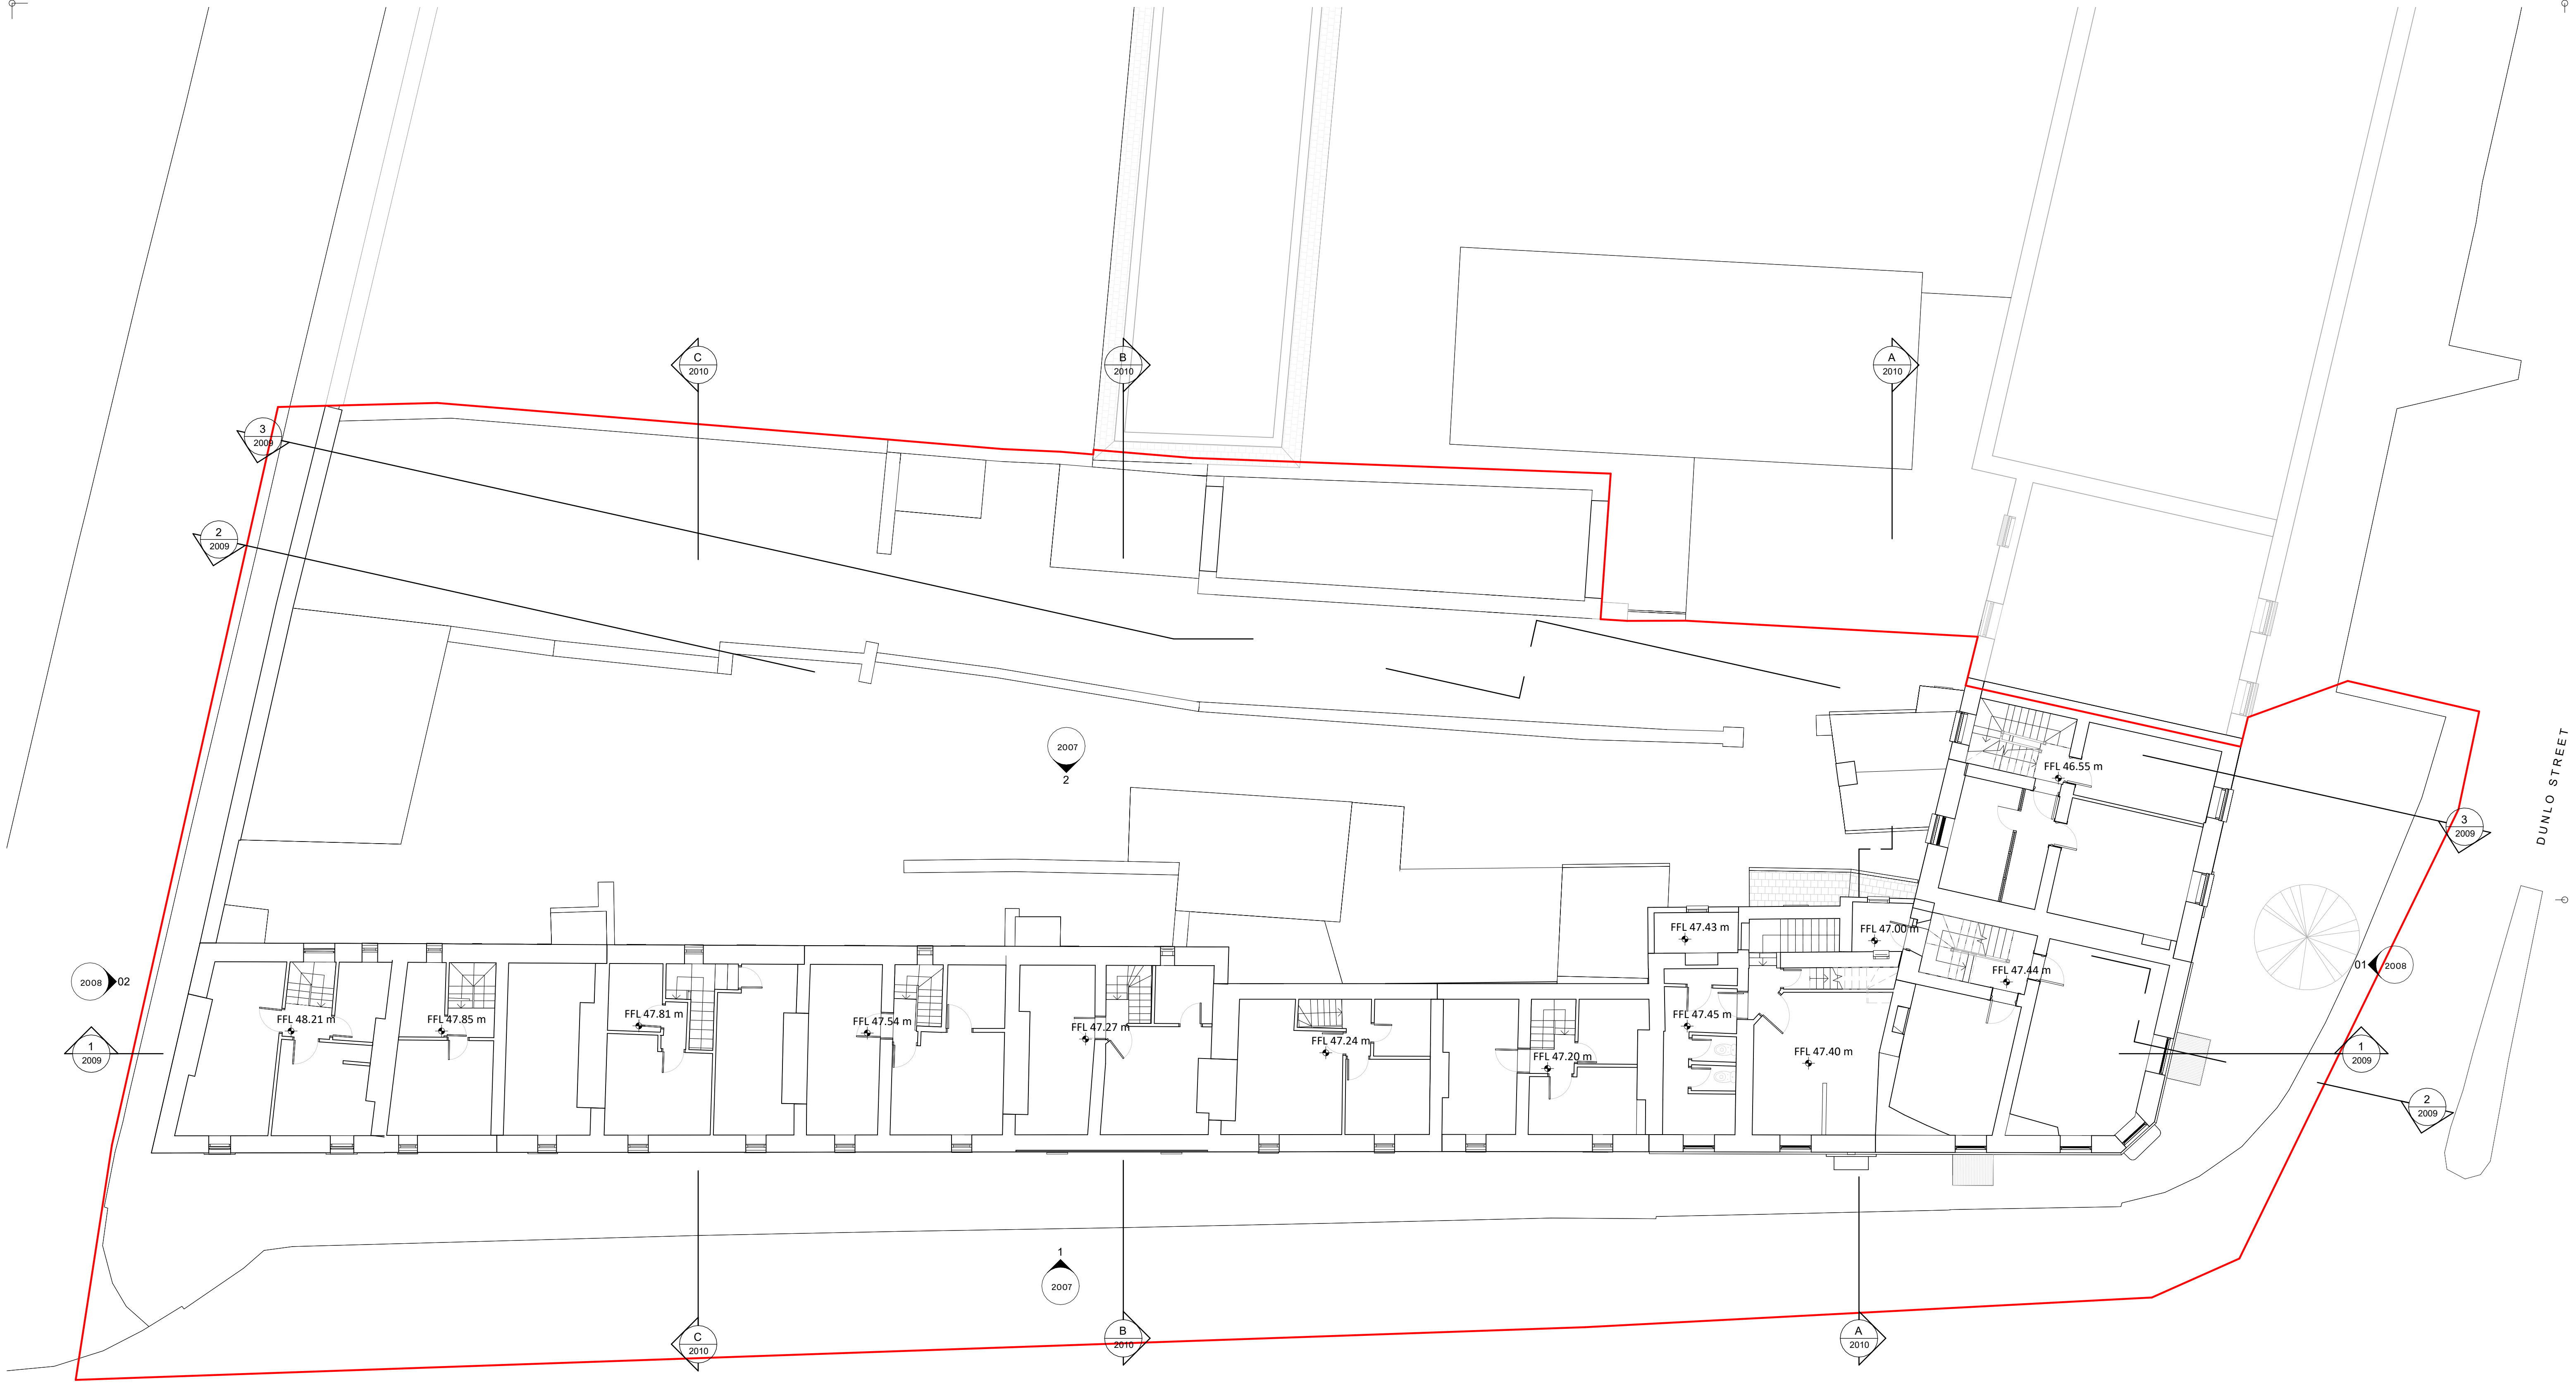

DUNLO HILL

SITE BOUNDARY
SITE AREA = 1837 m² ± 0.18 Hs

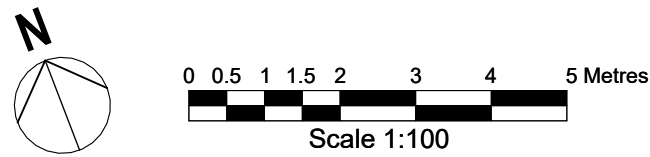

01_Existing_First Floor Level

1 : 100

REVISION	DATE	DESCRIPTION	DRN	CHKD	ISSUED

Check all dimensions on site and notify of all and any discrepancies. Do not scale off this drawing. All drawings to be read in conjunction with Architects Specification and all relevant contract documents. This drawing should be printed in colour for clarity. This drawing and its content are copyright to OBFA Architects Ltd. This drawing shall not be copied, reproduced or otherwise used without the prior consent of OBFA Architects Ltd. No third party may take reliance on any aspect of this document without prior consent of OBFA Architects Ltd. REV 2.4 June 2022

P:\obfa_2022\2209_GCC_DUNLO_HILL_BALLINASLOE_HOUSING_(JUNE22)\0_BIM\02_WIP\PART8-FSC-DAC
REVIT\2209-OBFA-ZZ-XX-M3-A-0003_Part 8-FSC-DAC.rvt

O'BF_A
ARCHITECTS
1 Johnson Place D02 HW58 Ireland
www.obfa.ie +353 (0)1 685 4586

OBFA PROJECT NUMBER

2209

2209-OBFA-XX-01-DR-A-2003 PL

DRAWING ID	DRAWING NAME	SCALE	SHEET
	EXISTING FIRST FLOOR PLAN	1:100	A1
ISSUE DATE	25/07/2024 11:23:28	DRAWN	CHECKED
NAME	DUNLO HILL	SDV/LH	CMG

CLIENT

GCC