


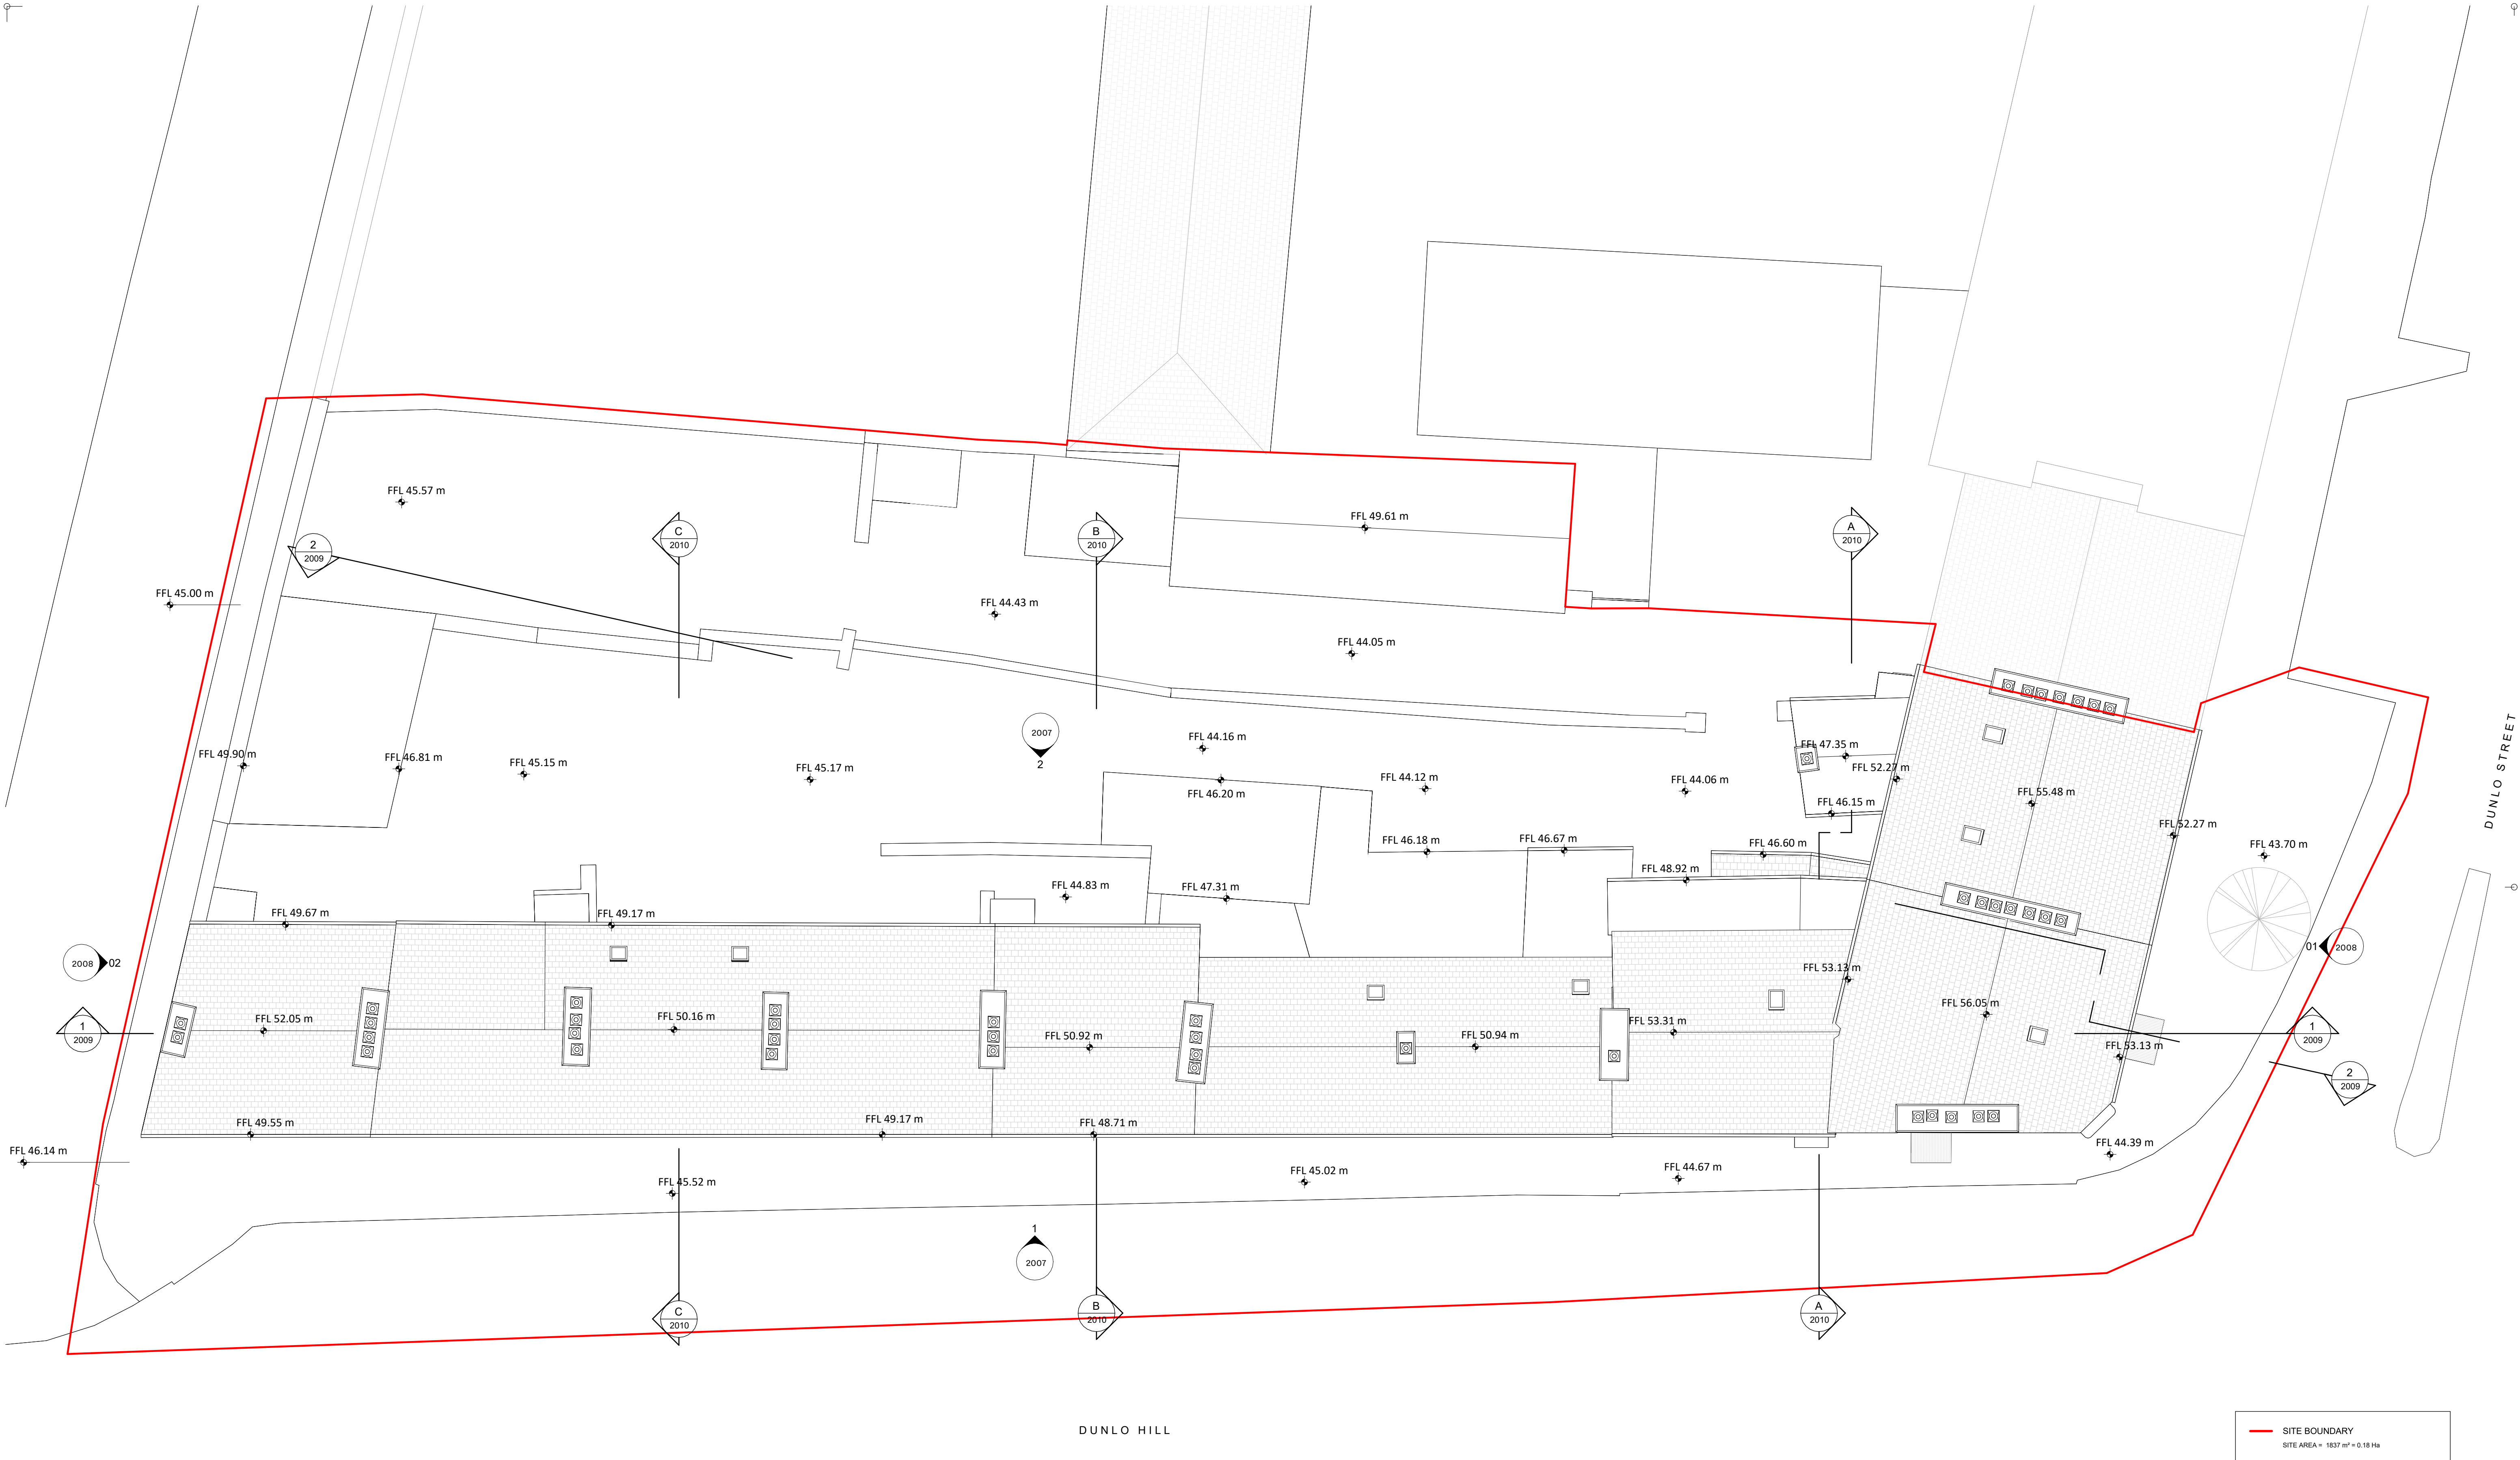


1 04_Existing Top Roof Level
1:100

REVISION	DATE	DESCRIPTION	DRN	CHKD	ISSUED

Check all dimensions on site and notify of all and any discrepancies. Do not scale off this drawing. All drawings to be read in conjunction with Architects Specification and all relevant contract documents. This drawing should be printed in colour for clarity. This drawing and its content are copyright to OBFA Architects Ltd. This drawing shall not be copied, reproduced or otherwise used without the prior consent of OBFA Architects Ltd. No third party may take reliance on any aspect of this document without prior consent of OBFA Architects Ltd. REV 2.4 June 2022

P:\obfa_2022\2209_GCC_DUNLO_HILL_BALLINASLOE_HOUSING_(JUNE22)\0_BIM\02_WIP\PART8-FSC-DAC
REVIT\2209-OBFA-ZZ-XX-M3-A-0003_Part 8-FSC-DAC.rvt

SITE BOUNDARY
SITE AREA = 1837 m² = 0.18 Ha

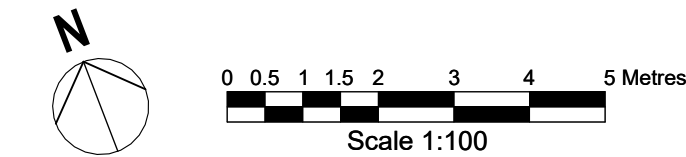

O'BFA
ARCHITECTS
1 Johnson Place D02 HW58 Ireland
www.obfa.ie +353 (0)1 685 4586

OBFA PROJECT NUMBER

2209

PROJ	AUTHOR	BLK	LVL	TYP	ROLE	SHEET	REV.	PURPOSE
2209-OBFA-XX-ZZ-DR-A-2006								PL
DRAWING ID	DRAWING NAME	SCALE	SHEET	ISSUE DATE	DRAWN	CHECKED	SDV/LH	CMG
	EXISTING ROOF PLAN	1:100	A1	25/07/2024 11:23:37				
NAME	CLIENT							
DUNLO HILL	GCC							