




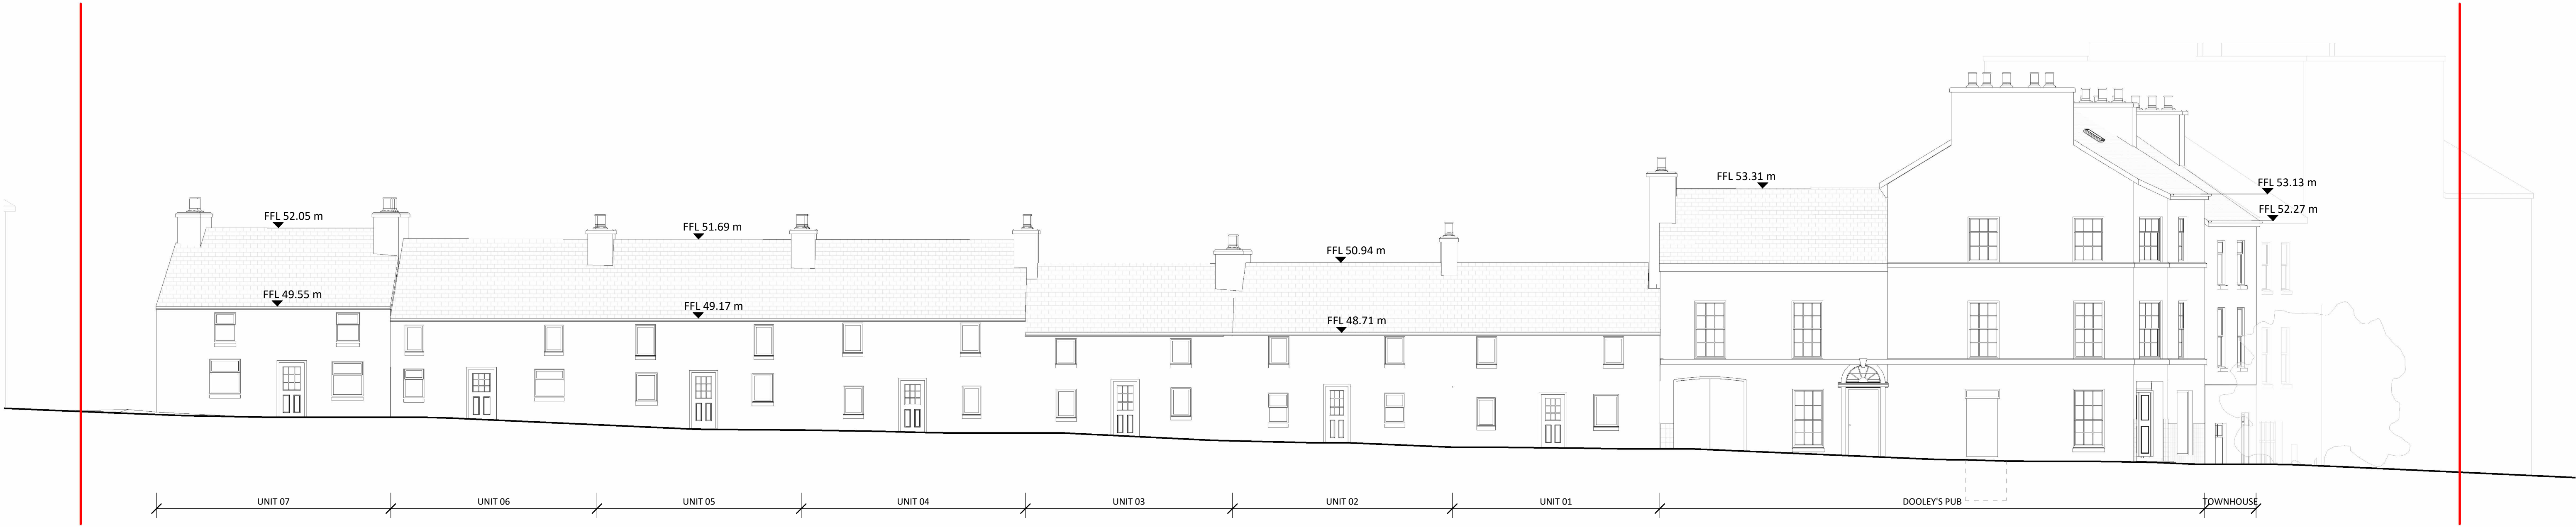

1 Existing_SW Street Elevation
1 : 100

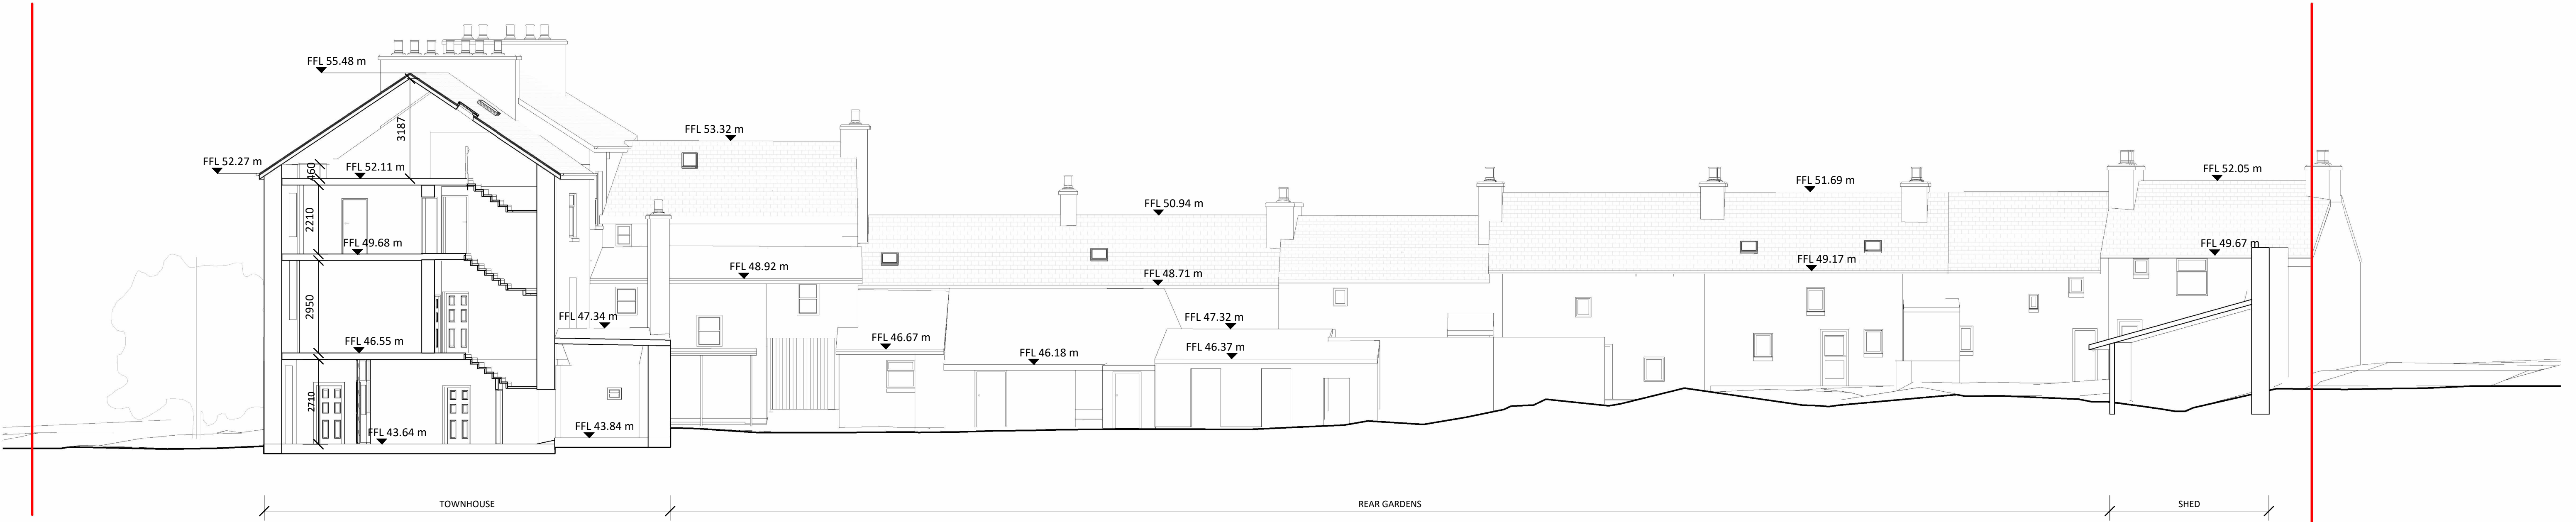

2 Existing_NE Rear Elevation
1 : 100

 

REVISION	DATE	DESCRIPTION	DRN	CHKD	ISSUED

Check all dimensions on site and notify of all and any discrepancies. Do not scale off this drawing. All drawings to be read in conjunction with Architects Specification and all relevant contract documents. This drawing should be printed in colour for clarity. This drawing and its content are copyright to OBFA Architects Ltd. This drawing shall not be copied, reproduced or otherwise used without the prior consent of OBFA Architects Ltd. No third party may take reliance on any aspect of this document without prior consent of OBFA Architects Ltd. REV 2.4 June 2022

P:\obfa_2022\2209_GCC_DUNLO_HILL_BALLINASLOE_HOUSING_(JUNE22)\0_BIM\02_WIP\PART8-FSC-DAC REVIT\2209-OBFA-ZZ-XX-M3-A-0003_Part 8-FSC-DAC.rvt

O'BF_A
ARCHITECTS
1 Johnson Place D02 HW58 Ireland
www.obfa.ie +353 (0)1 685 4586

PROD	AUTHOR	BLK	LVL	TYP	ROLE	SHEET	REV.	PURPOSE

DRAWING ID: 2209-OBFA-XX-ZZ-DR-A-2007
DRAWING NAME: EXISTING FRONT & REAR ELEVATIONS
ISSUE DATE: 25/07/2024 11:23:47
NAME: DUNLO HILL
CLIENT: GCC

SCALE: 1:100
SHEET: A1
DRAWN: SDV/LH
CHECKED: CMG