




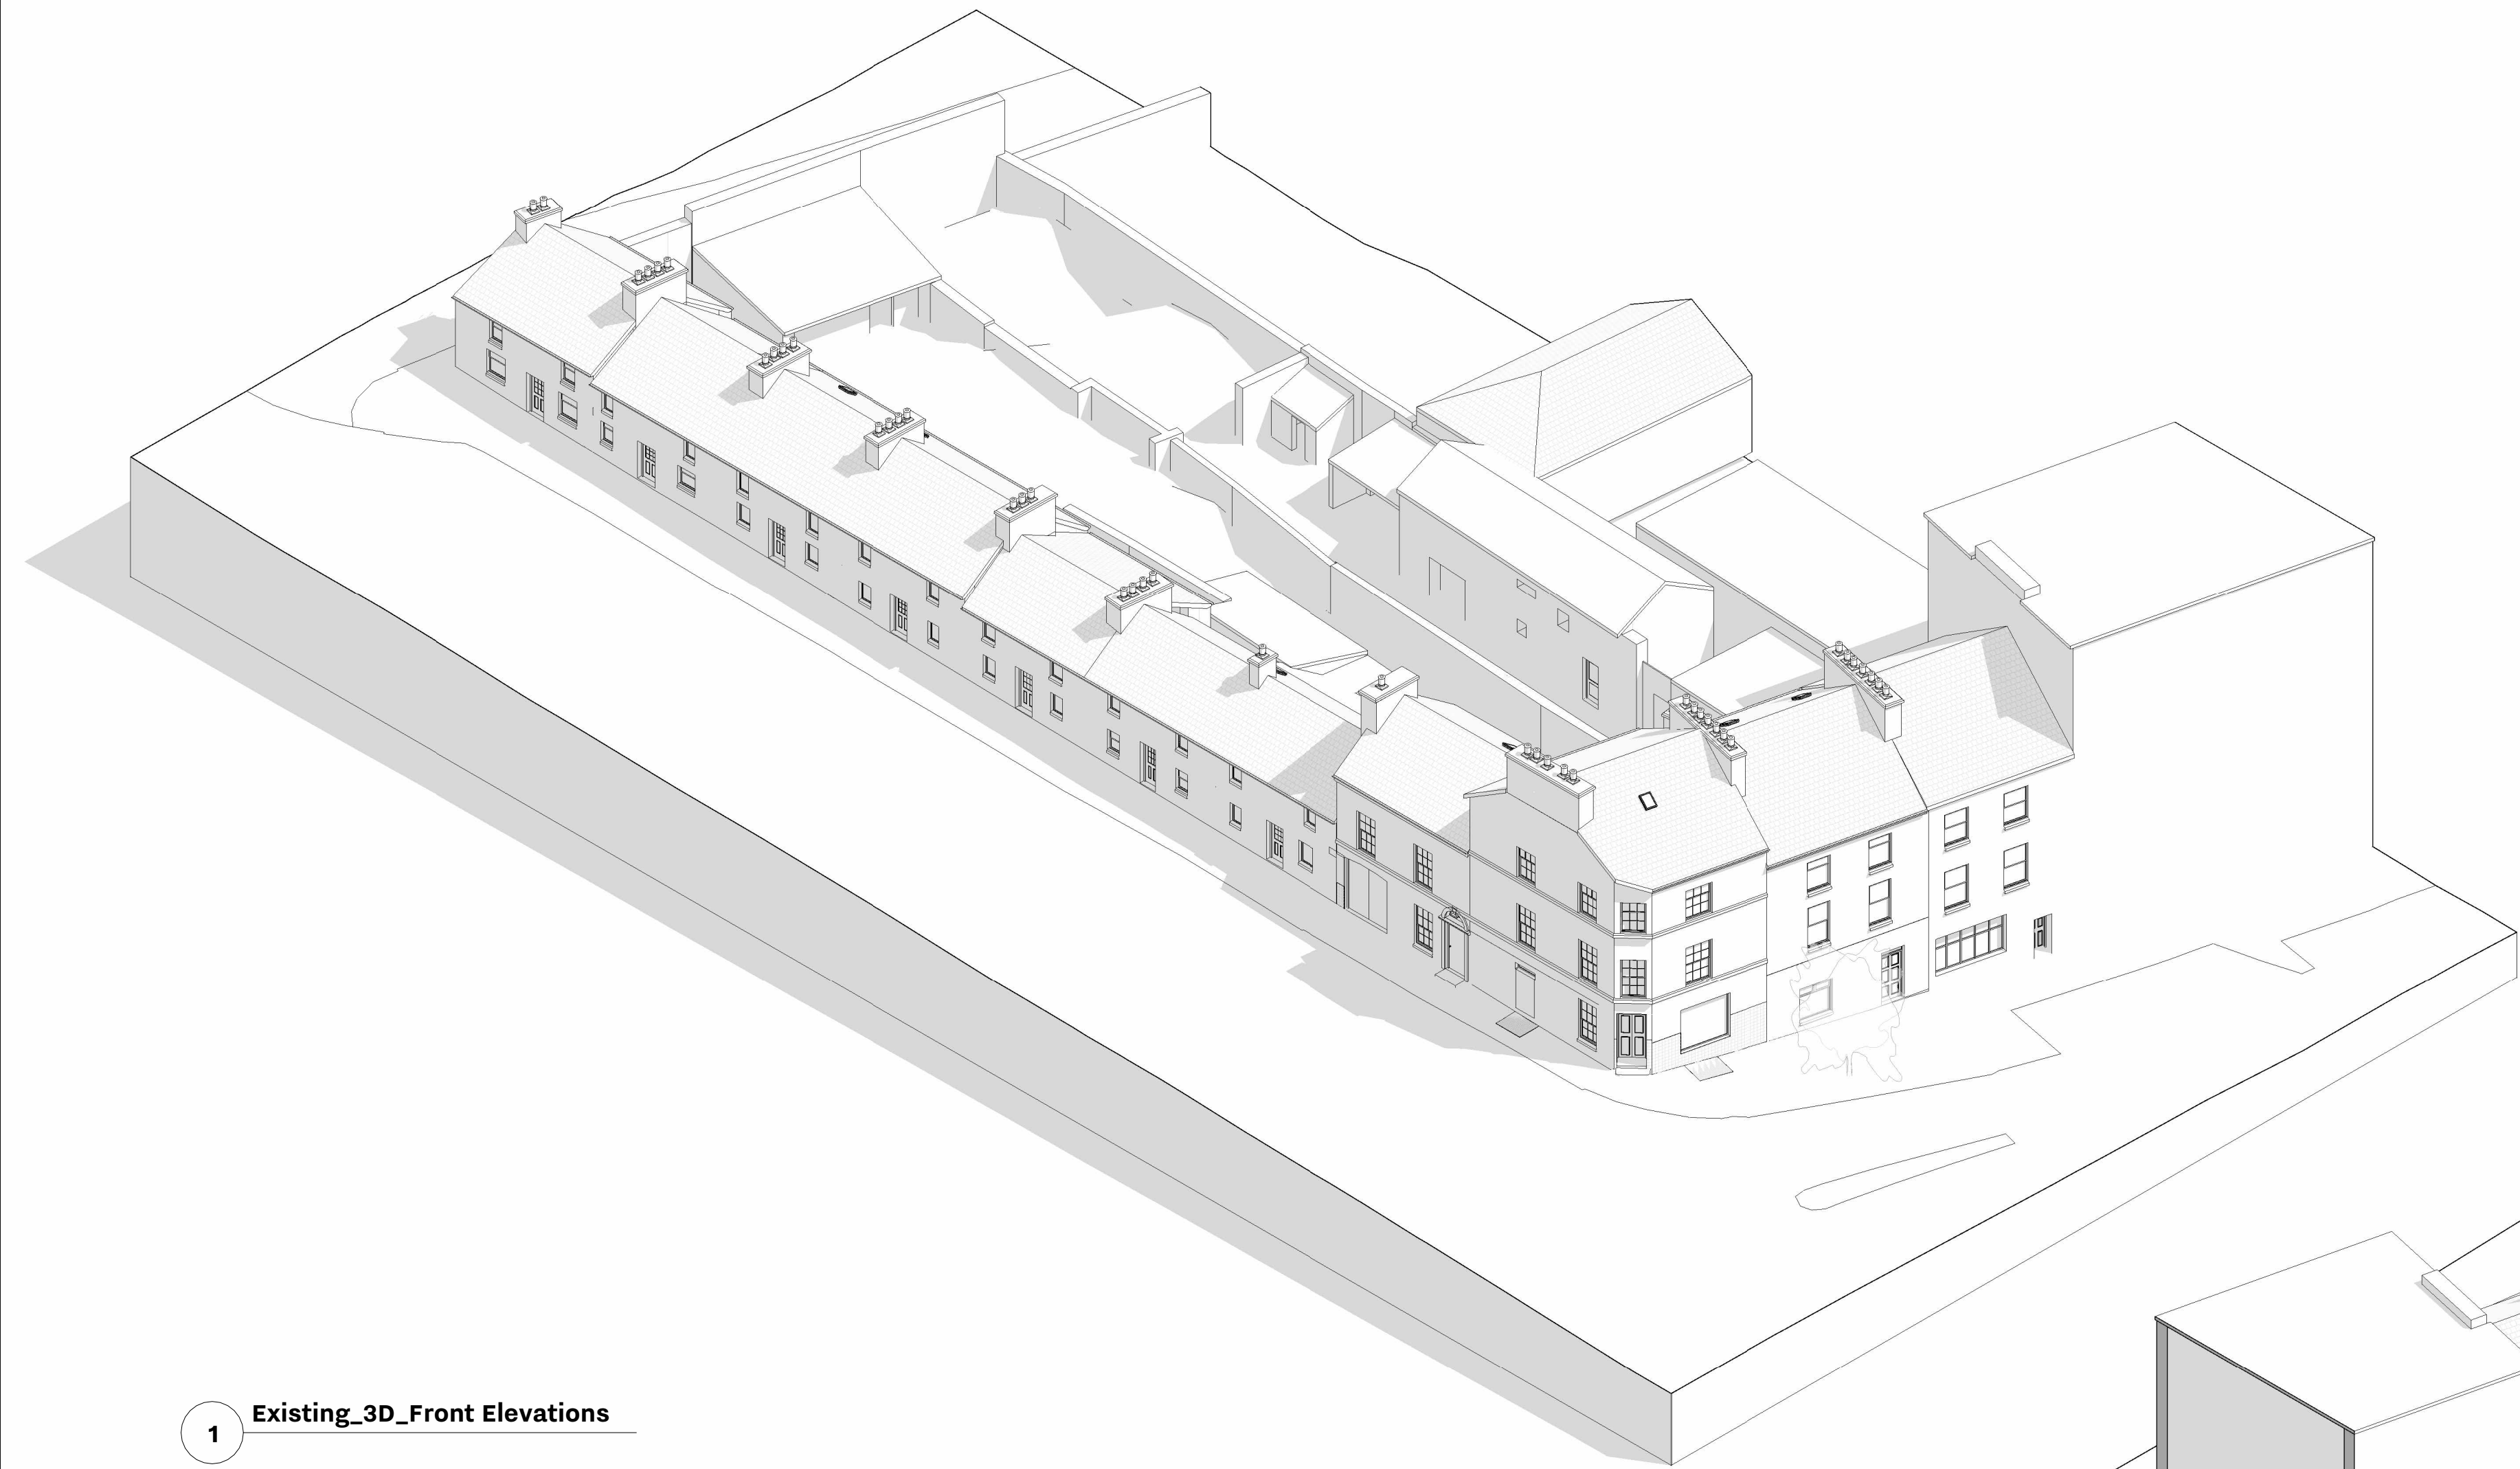

1 Existing\_3D\_Front Elevations

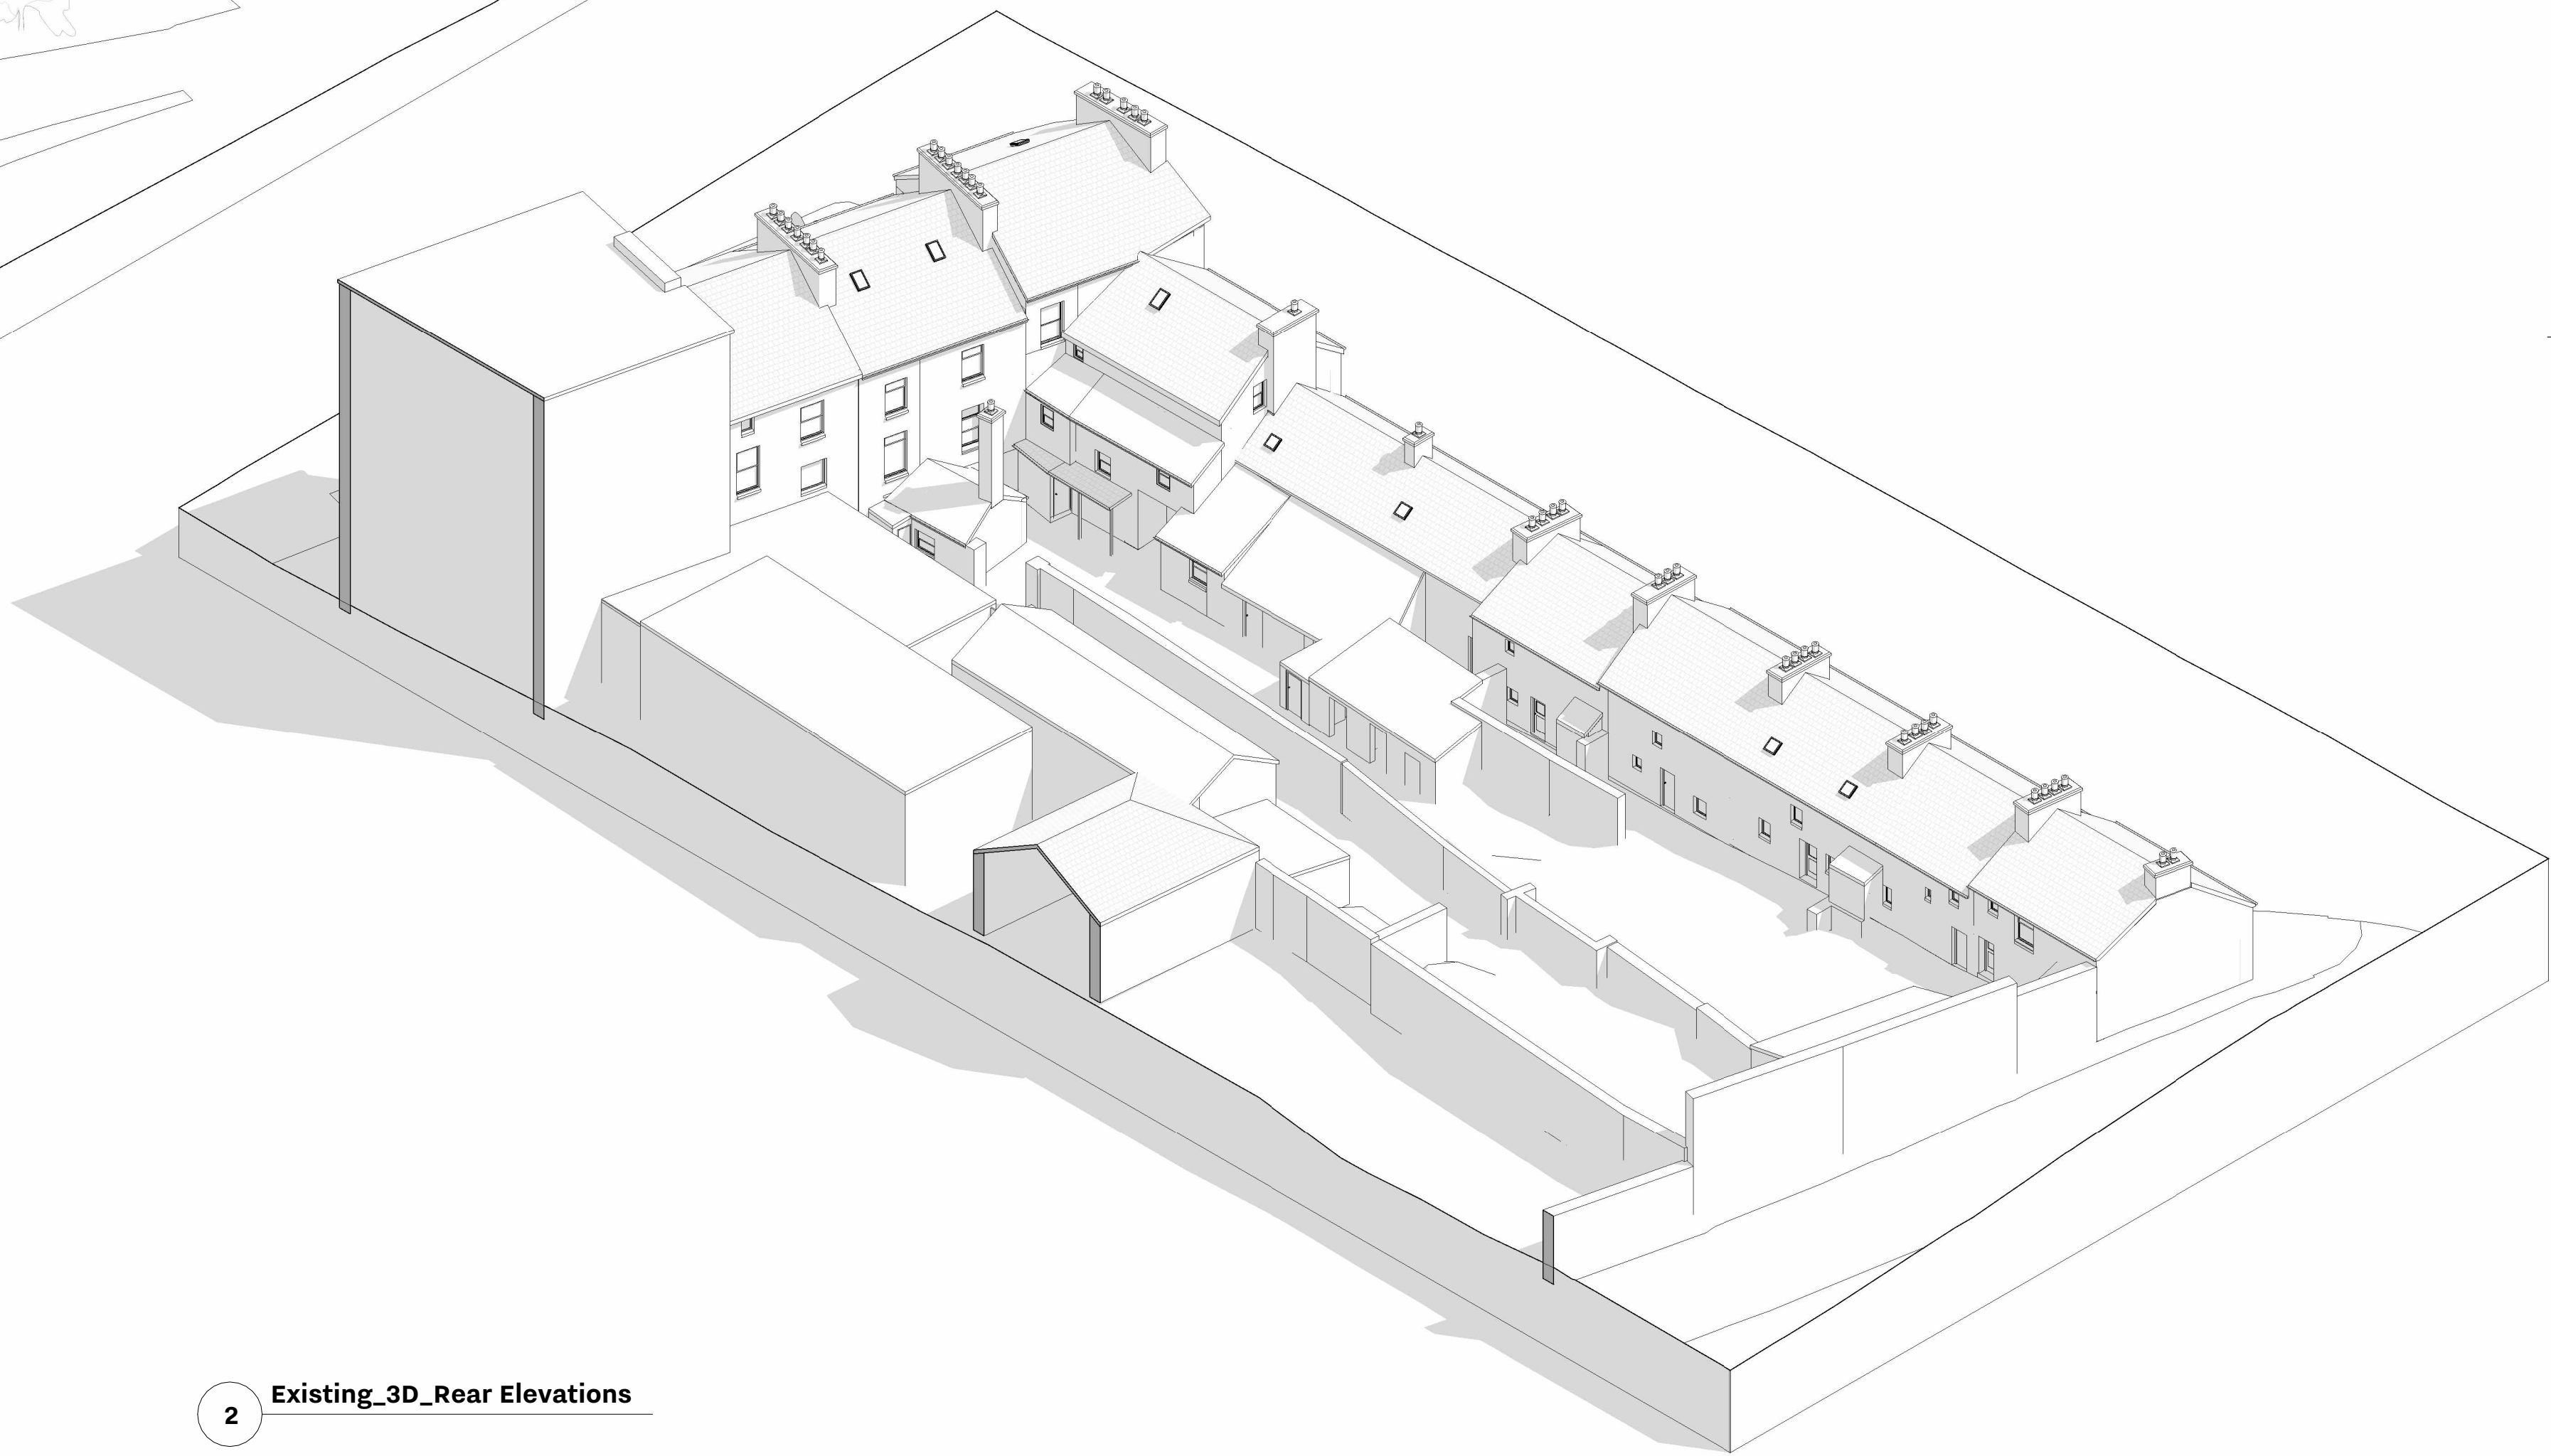

2 Existing\_3D\_Rear Elevations

 

| REVISION | DATE | DESCRIPTION | DRN | CHKD | ISSUED |
|----------|------|-------------|-----|------|--------|
|          |      |             |     |      |        |
|          |      |             |     |      |        |
|          |      |             |     |      |        |
|          |      |             |     |      |        |

Check all dimensions on site and notify of all and any discrepancies. Do not scale off this drawing. All drawings to be read in conjunction with Architects Specification and all relevant contract documents. This drawing should be printed in colour for clarity. This drawing and its content are copyright to OBFA Architects Ltd. This drawing shall not be copied, reproduced or otherwise used without the prior consent of OBFA Architects Ltd. No third party may take reliance on any aspect of this document without prior consent of OBFA Architects Ltd. REV 2.4 June 2022

P:\obfa\_2022\2209\_GCC\_DUNLO\_HILL\_BALLINASLOE\_HOUSING\_(JUNE22)\0\_BIM\02\_WIP\PART8-FSC-DAC REVIT\2209-OBFA-ZZ-XX-M3-A-0003\_Part 8-FSC-DAC.rvt

O'BF\_A  
ARCHITECTS

1 Johnson Place D02 HW58 Ireland  
www.obfa.ie +353 (0)1 685 4586

OBFA PROJECT NUMBER

2209

2209-OBFA-XX-ZZ-DR-A-2011

PL

DRAWING ID

DRAWING NAME

EXISTING AXONOMETRIC VIEWS

ISSUE DATE  
25/07/2024 11:24:25

NAME  
DUNLO HILL

SCALE SHEET

A1

DRAWN CHECKED

SDV/LH CMG

CLIENT

GCC