

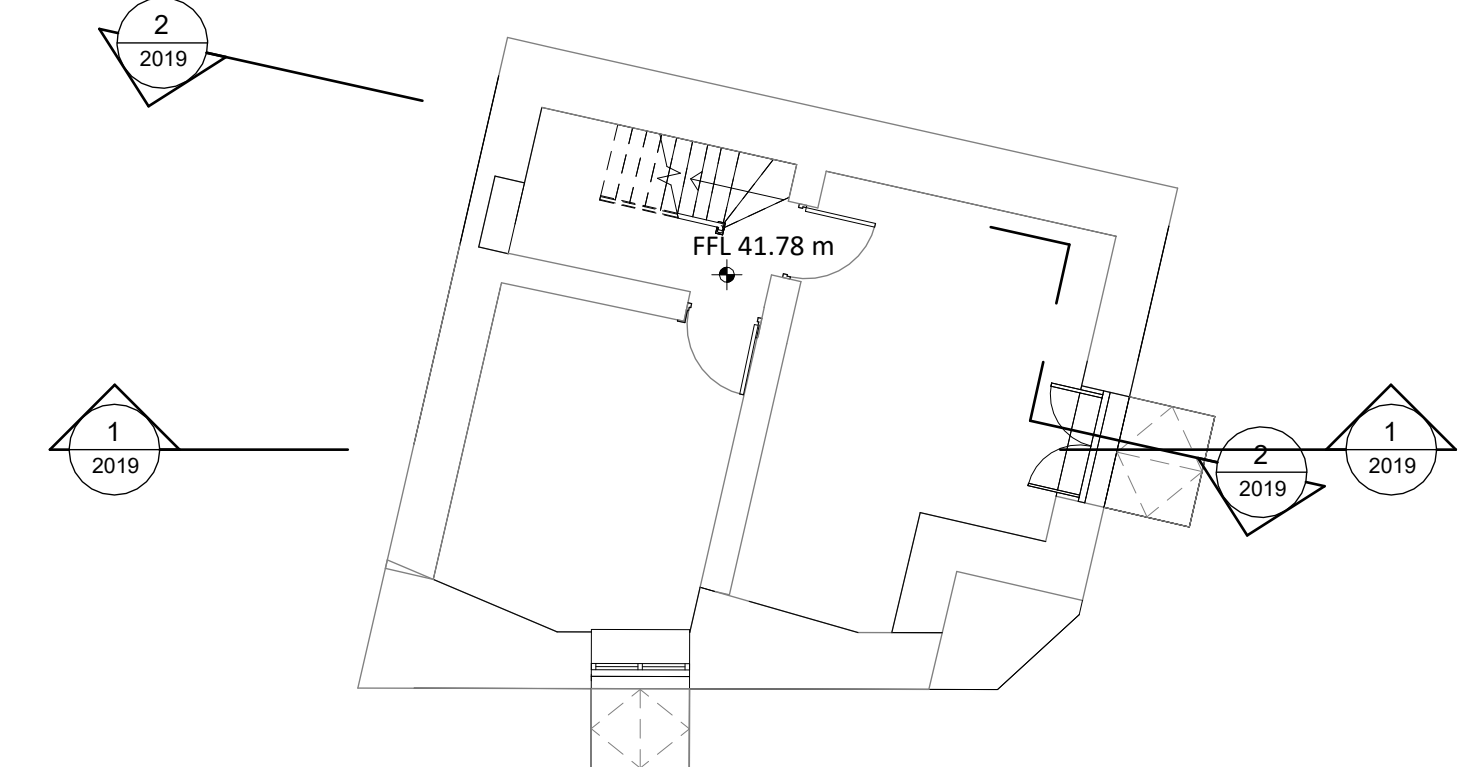


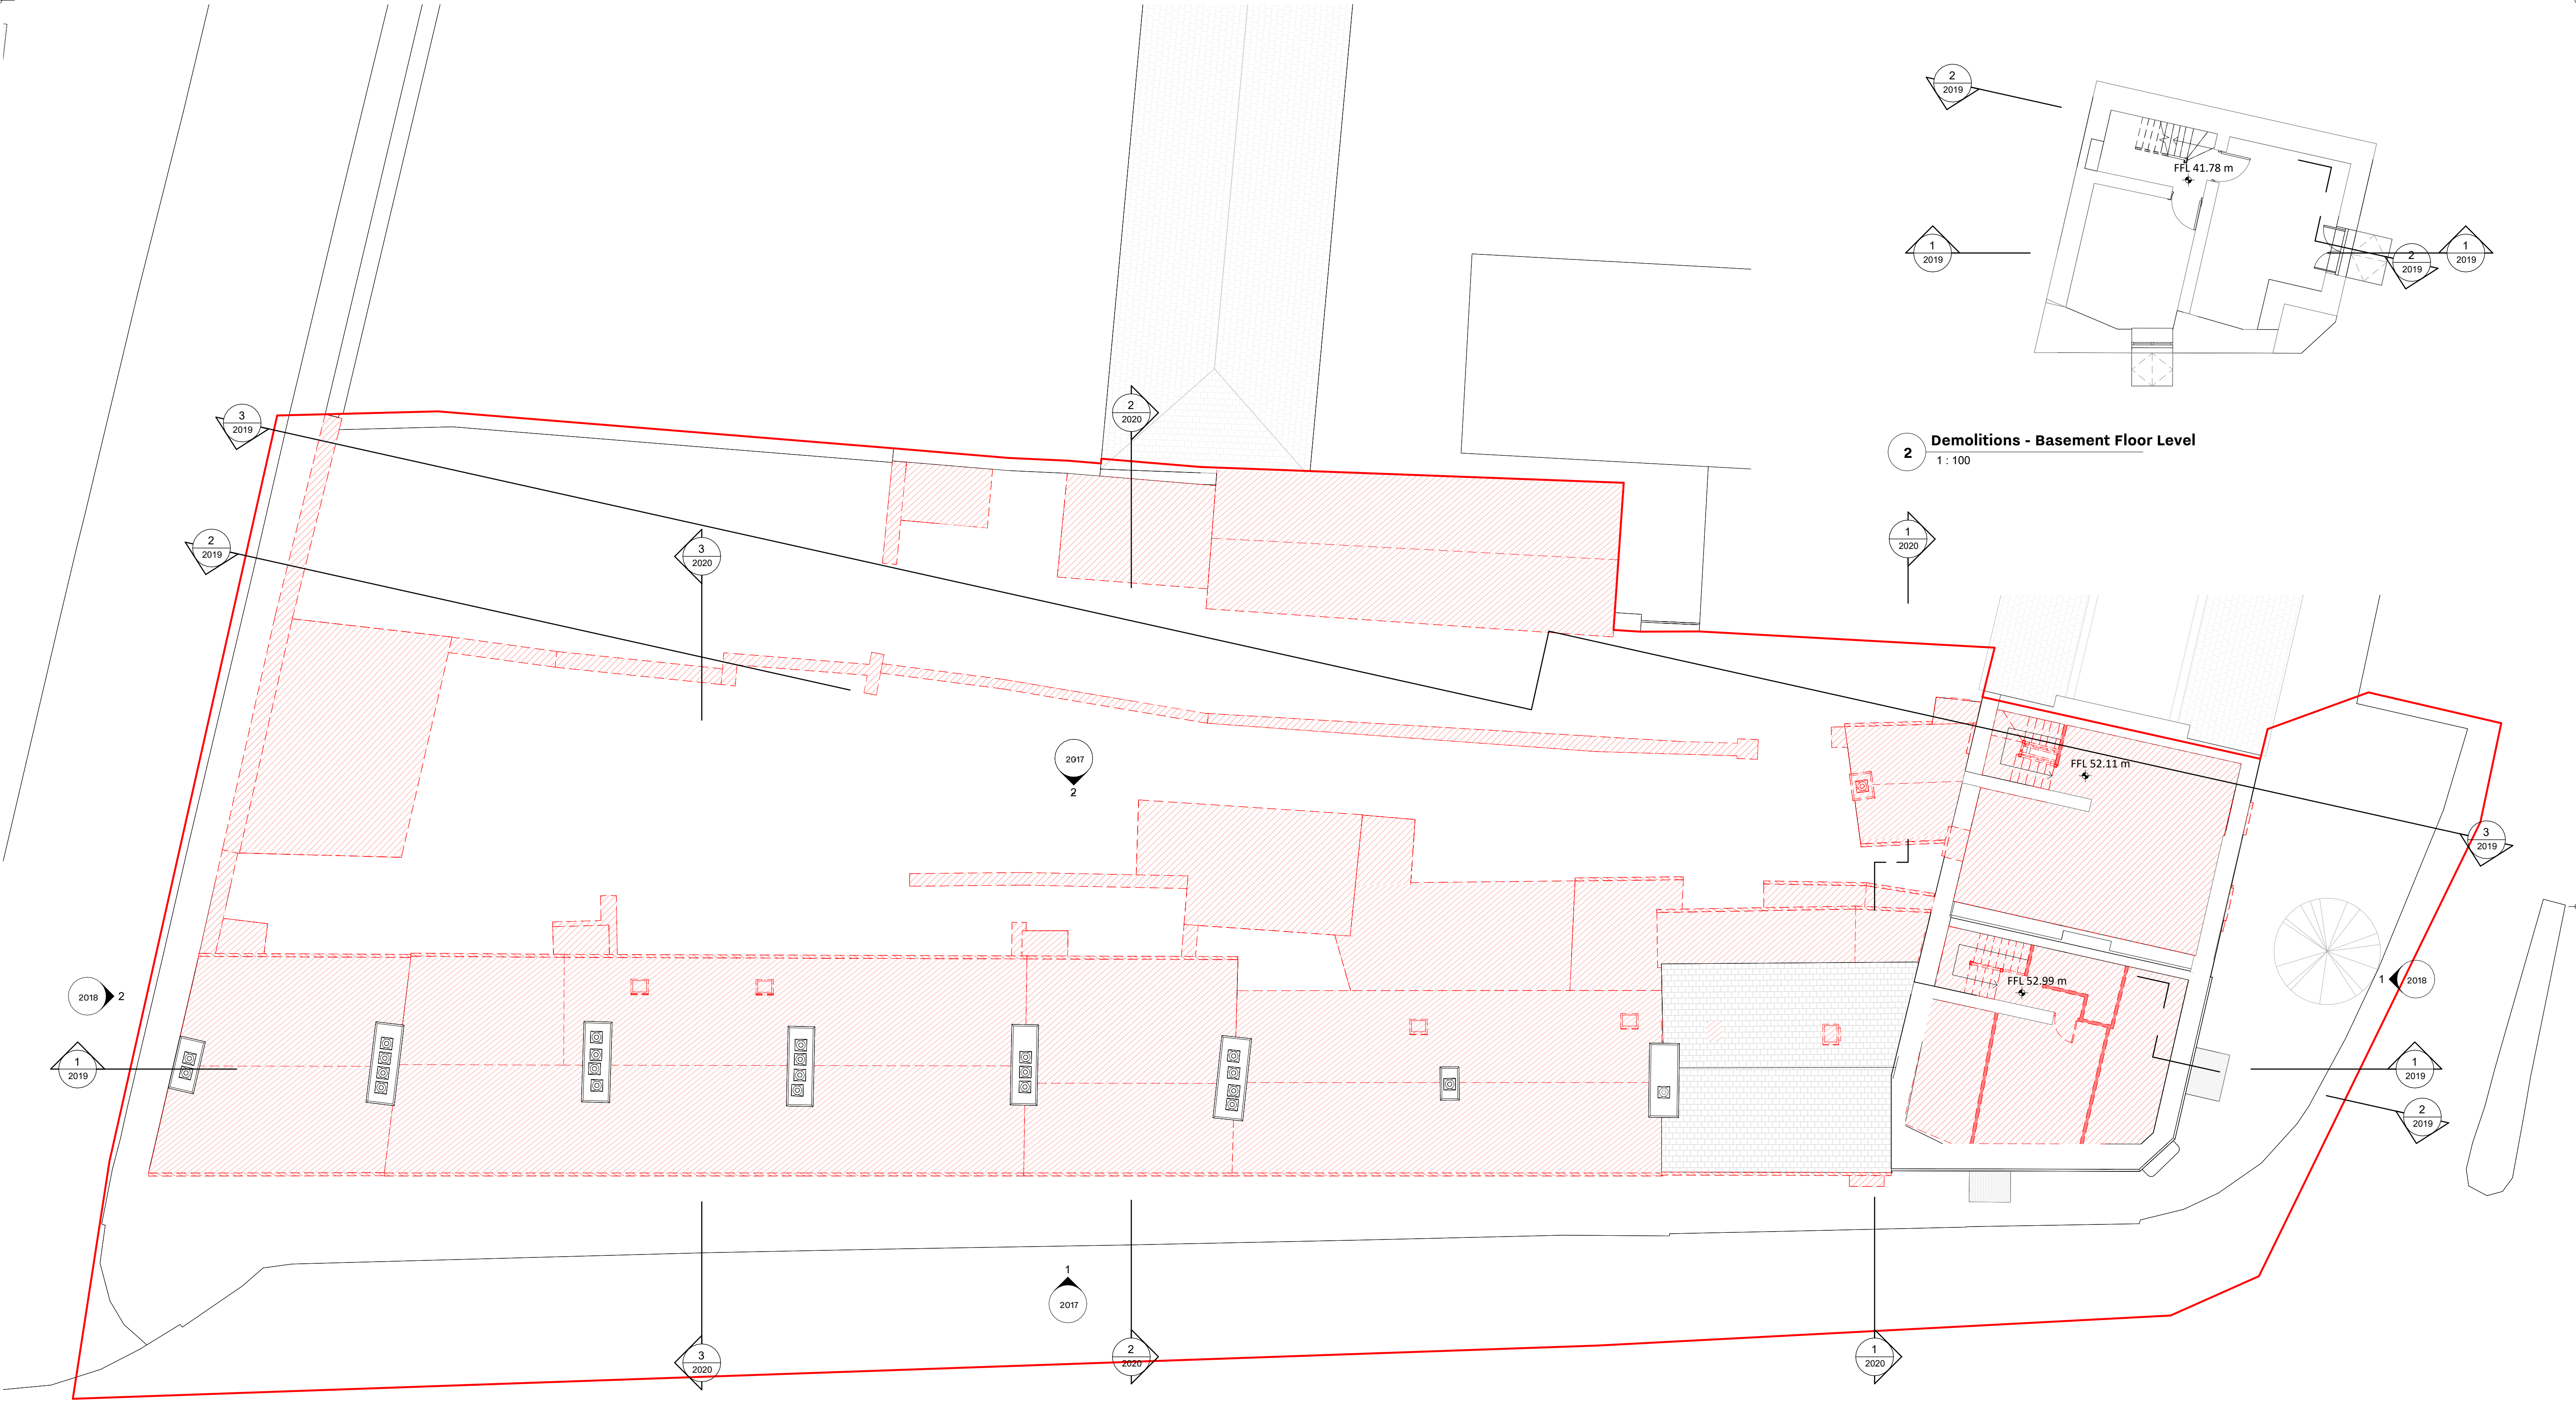

1 Demolitions - Attic Floor Level
1 : 100

2 Demolitions - Basement Floor Level
1 : 100

SITE BOUNDARY
SITE AREA = 1837 m² = 0.18 Ha

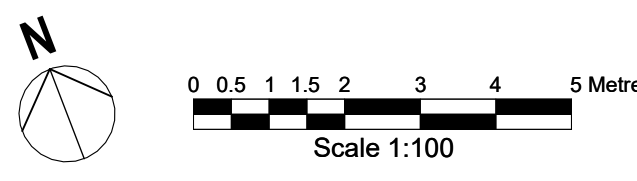

REVISION	DATE	DESCRIPTION	DRN	CHKD	ISSUED

Check all dimensions on site and notify of all and any discrepancies. Do not scale off this drawing. All drawings to be read in conjunction with Architects Specification and all relevant contract documents. This drawing should be printed in colour for clarity. This drawing and its content are copyright to OBFA Architects Ltd. This drawing shall not be copied, reproduced or otherwise used without the prior consent of OBFA Architects Ltd. No third party may take reliance on any aspect of this document without prior consent of OBFA Architects Ltd. REV 2.4 June 2022

P:\obfa_2022\2209_GCC_DUNLO_HILL_BALLINASLOE_HOUSING_(JUNE22)\0_BIM\02_WIP\PART8-FSC-DAC
REVIT\2209-OBFA-ZZ-XX-M3-A-0003_Part 8-FSC-DAC.rvt

O'BF_A

ARCHITECTS

1 Johnson Place D02 HW58 Ireland

www.obfa.ie +353 (0)1 685 4586

2209-OBFA-XX-DR-A-2015

PL

DRAWING NAME

DEMOLITION BASEMENT & ATTIC FLOOR PLAN

ISSUE DATE

25/07/2024 11:24:41

OBFA PROJECT NUMBER

2209

NAME

DUNLO HILL

CLIENT

GCC

SCALE SHEET

1:100 A1

DRAWN CHECKED

SDV/LH CMG