




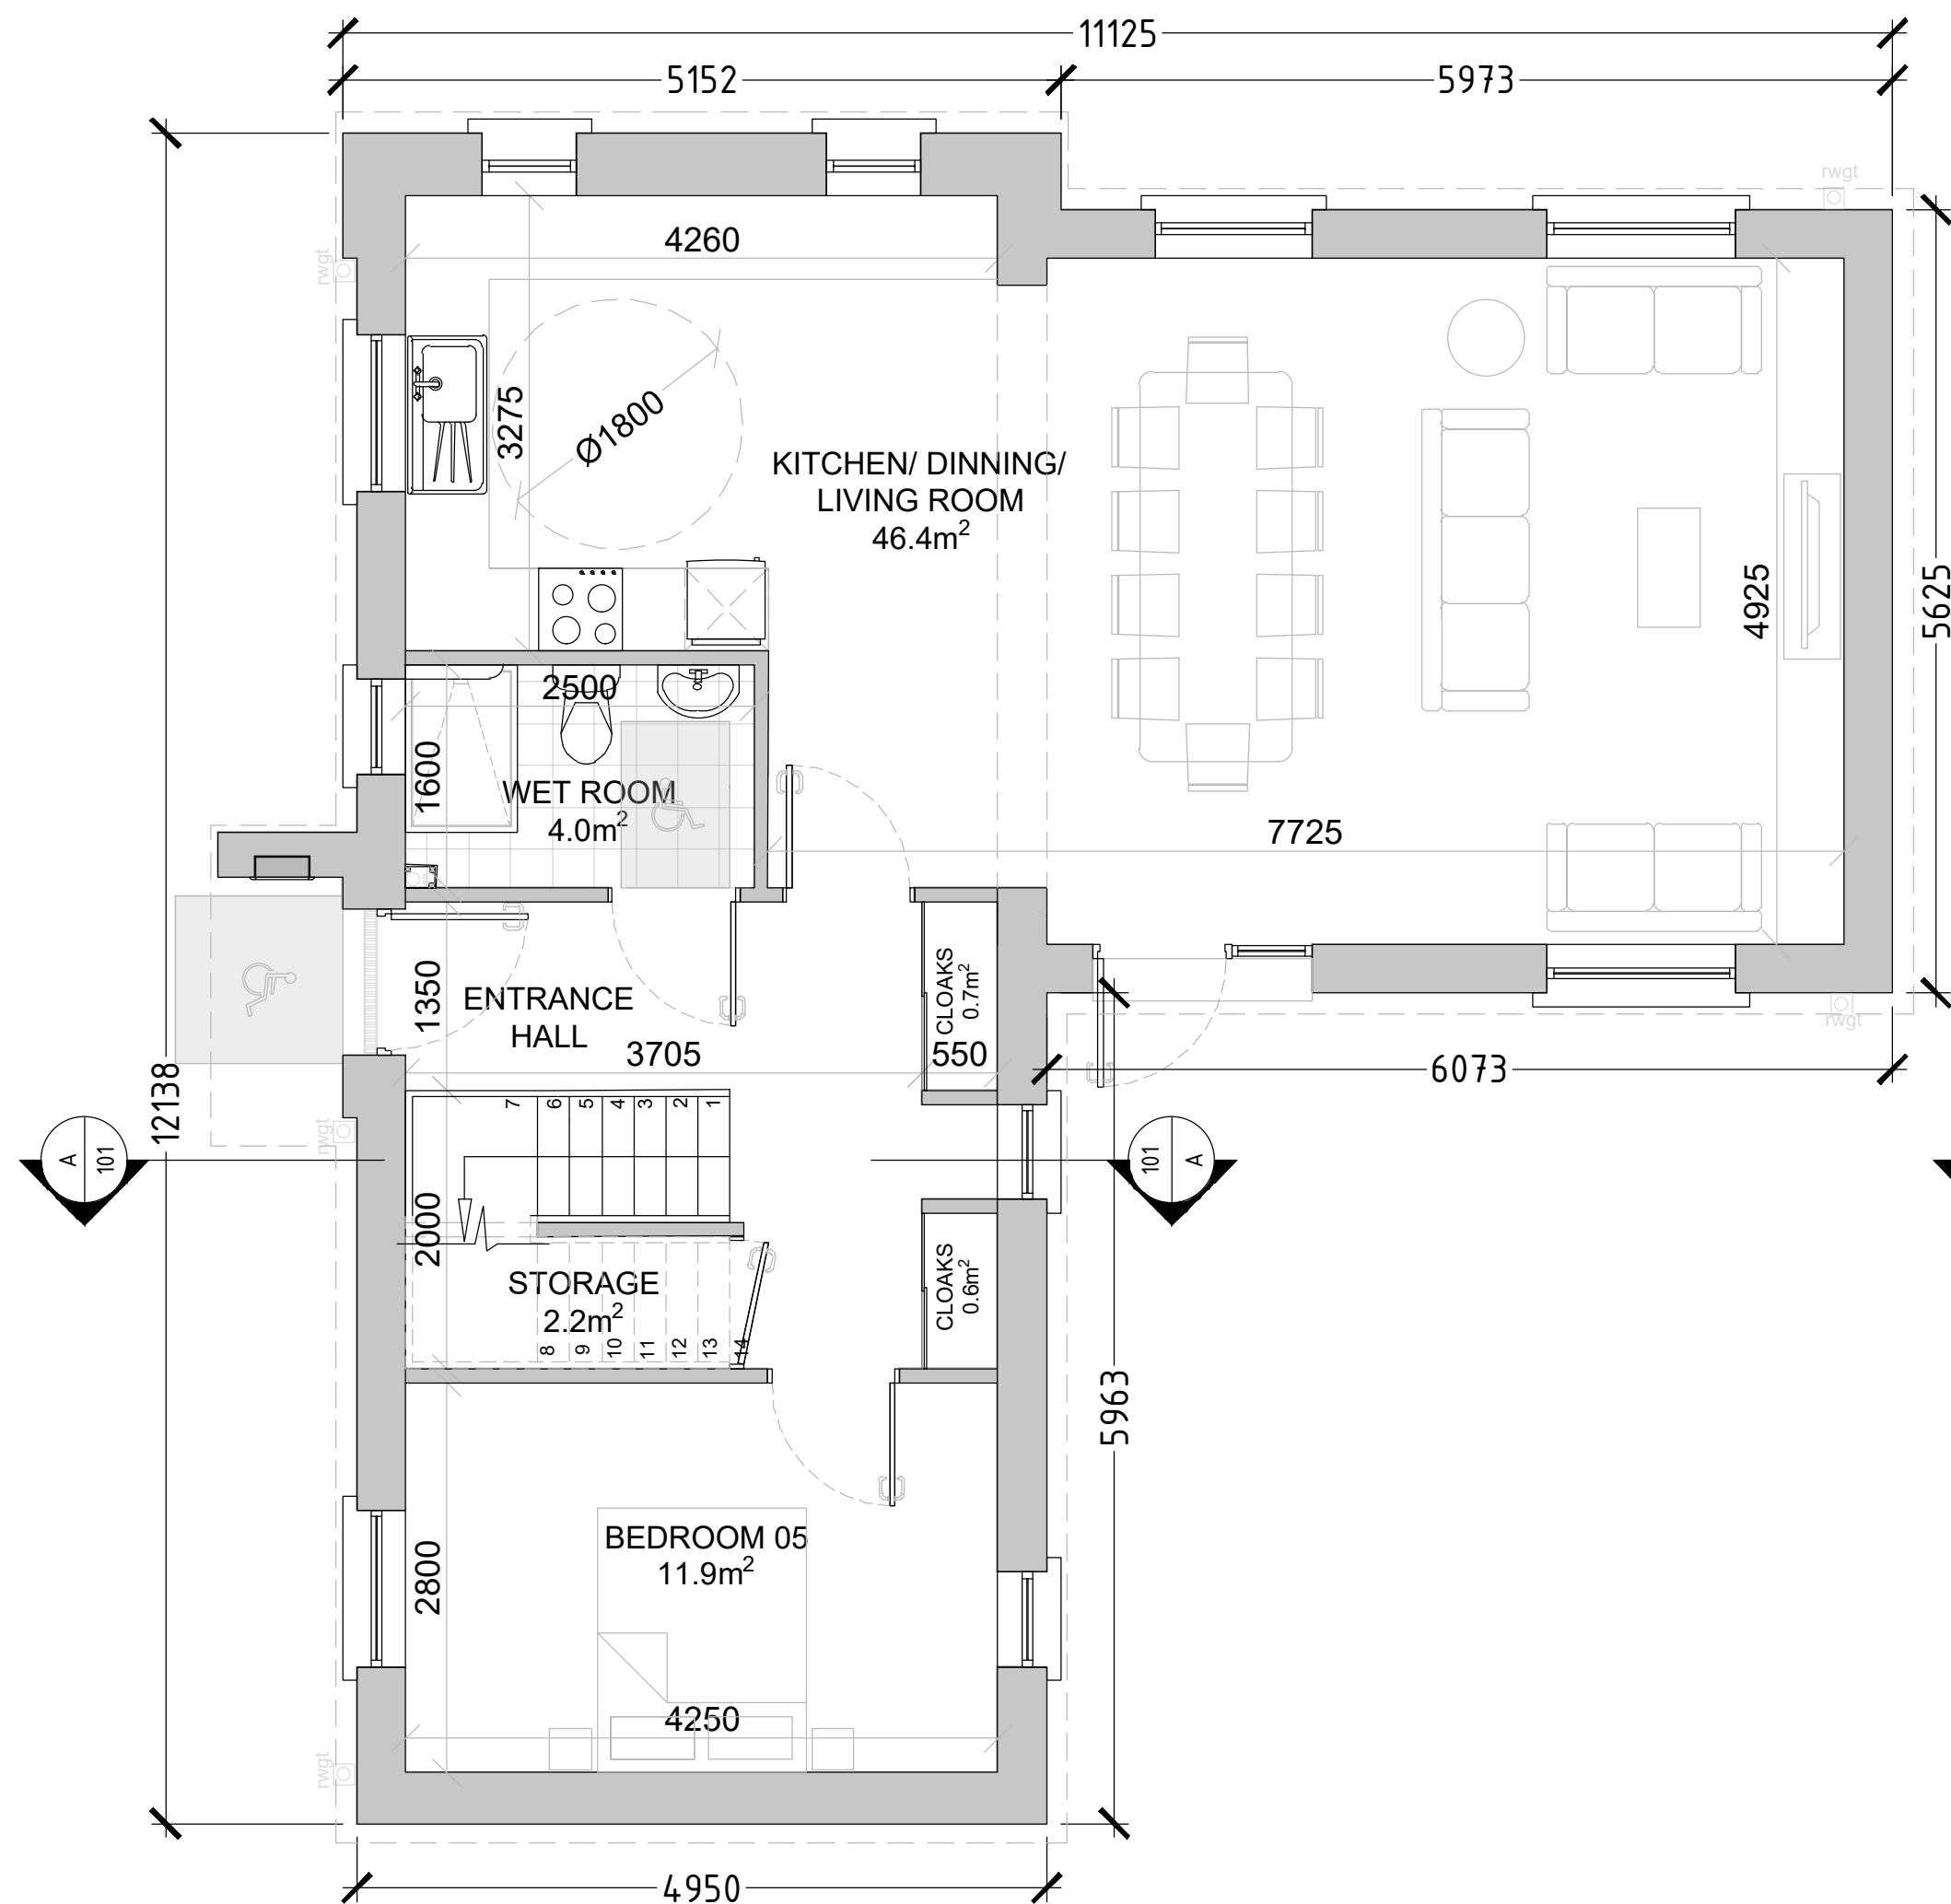

GROUND FLOOR PLAN
(Scale 1:50)

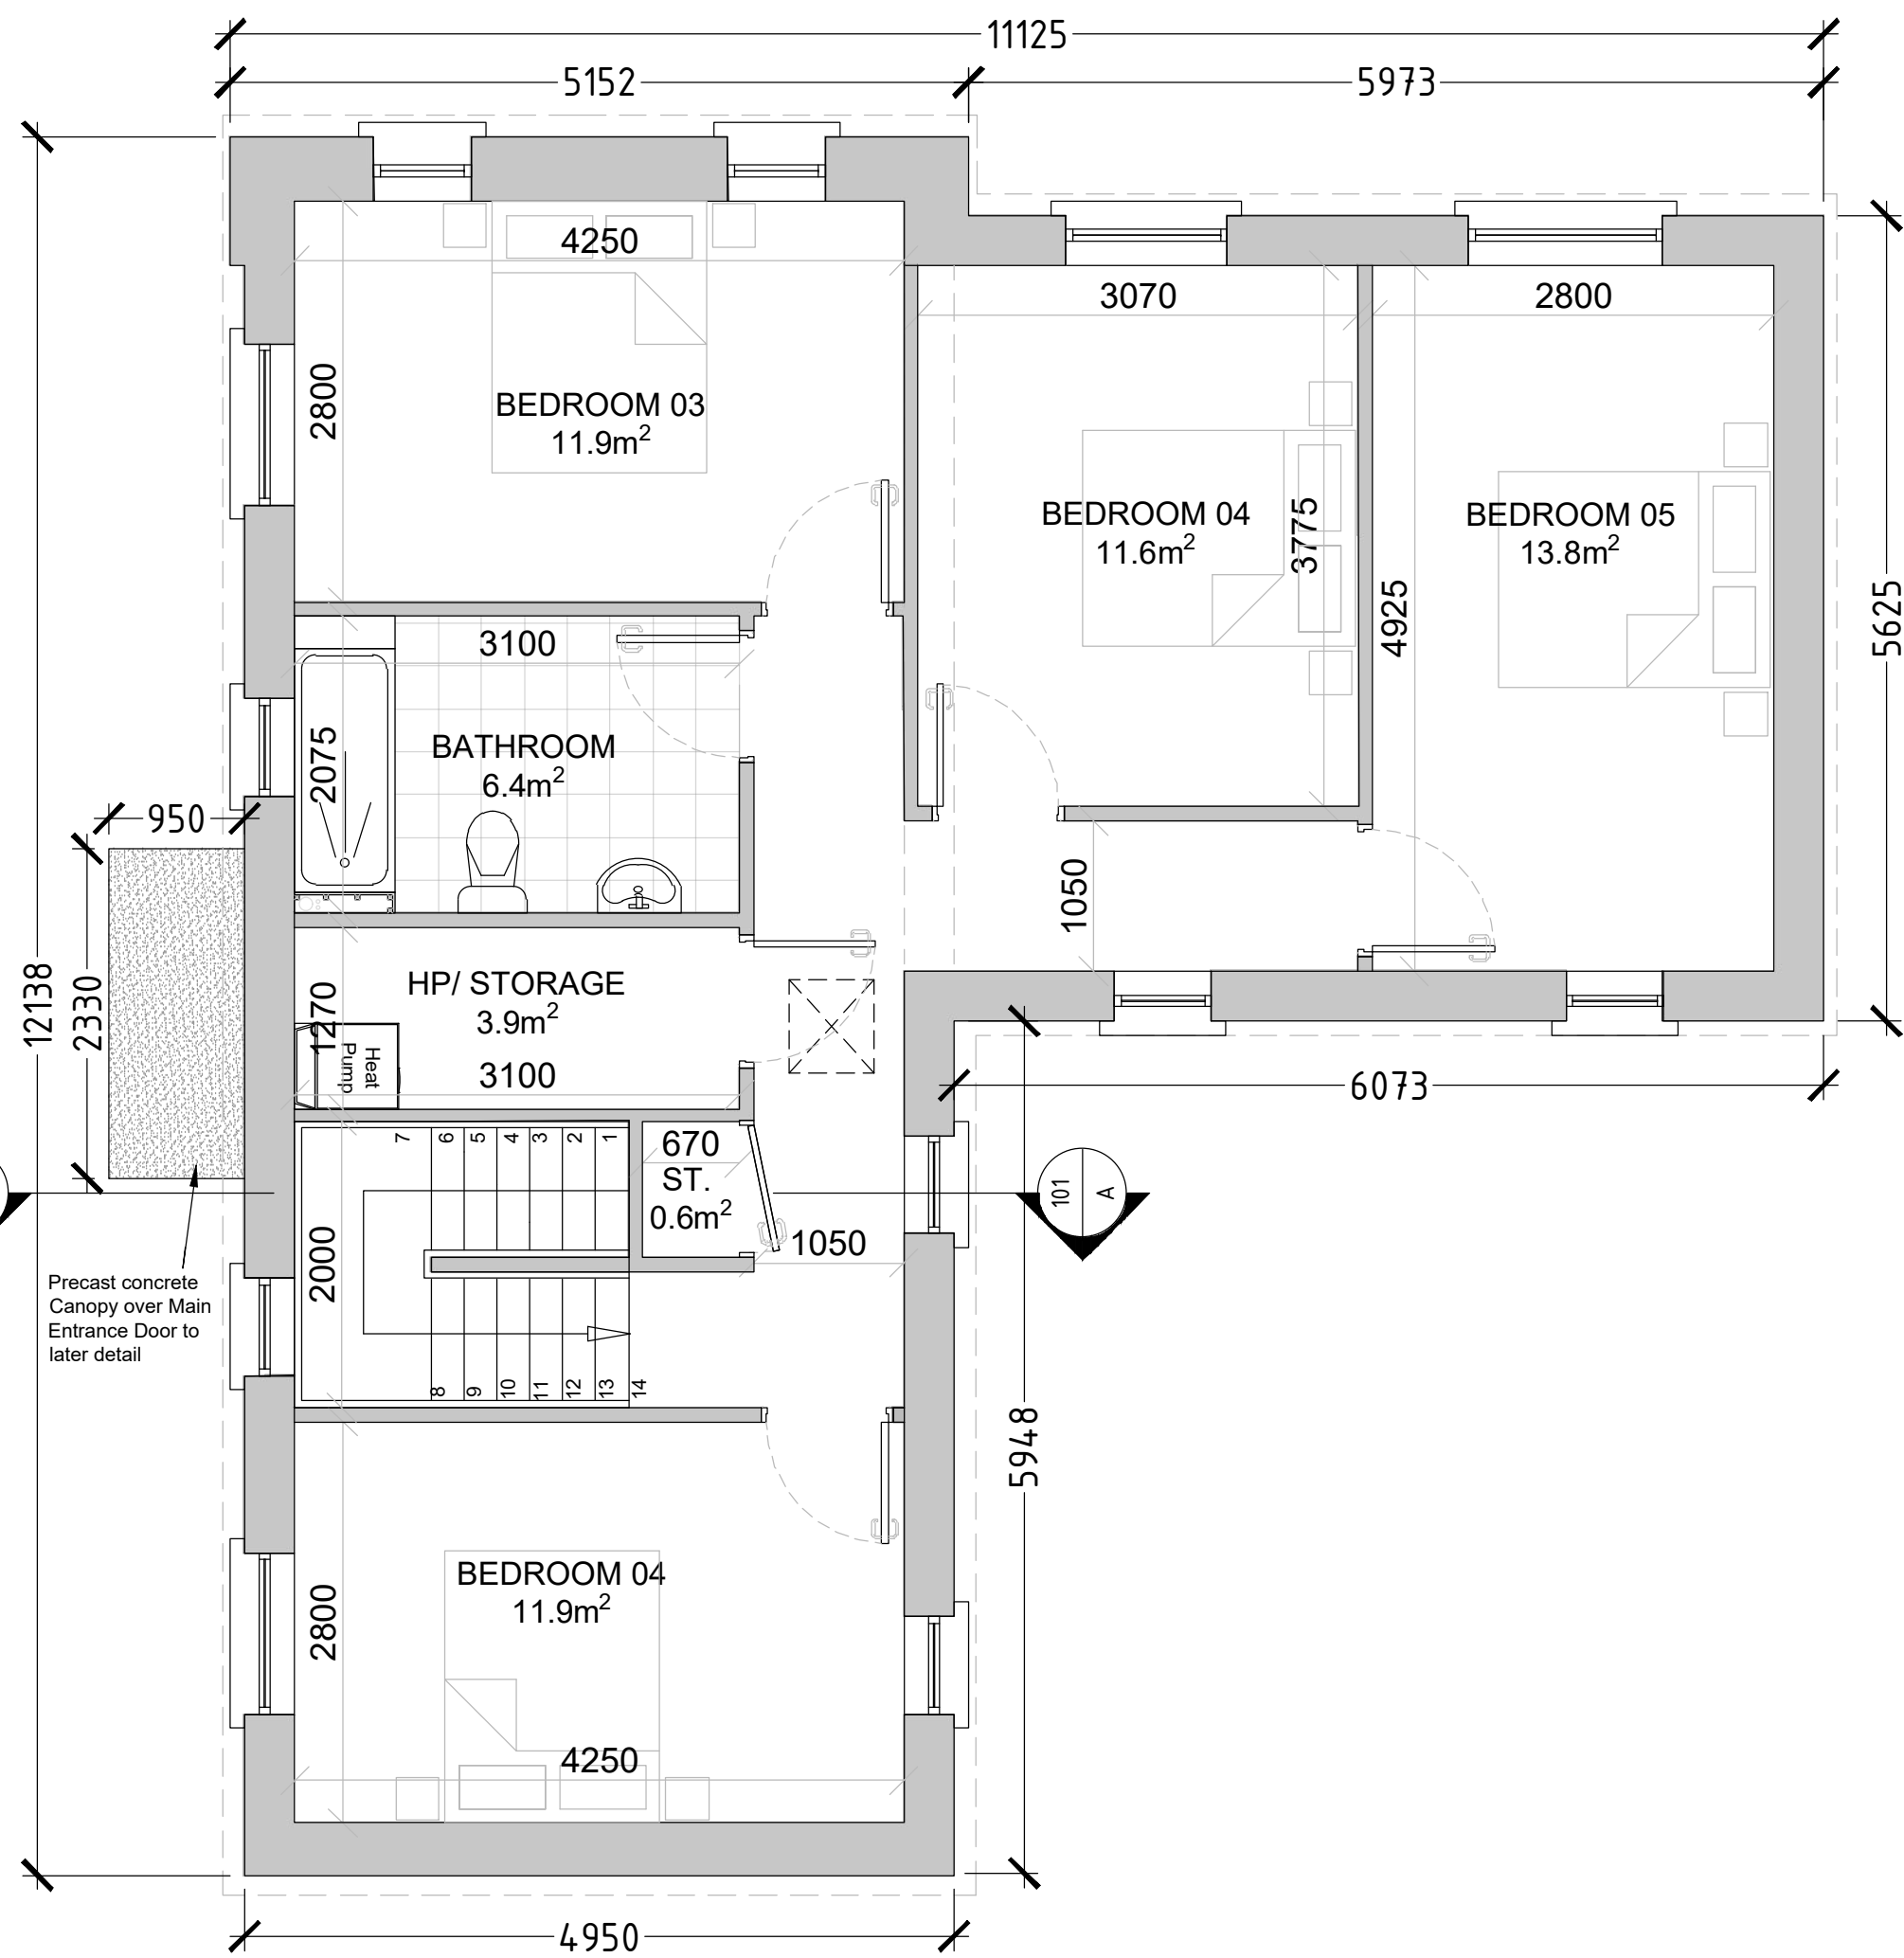

FIRST FLOOR PLAN
(Scale 1:50)

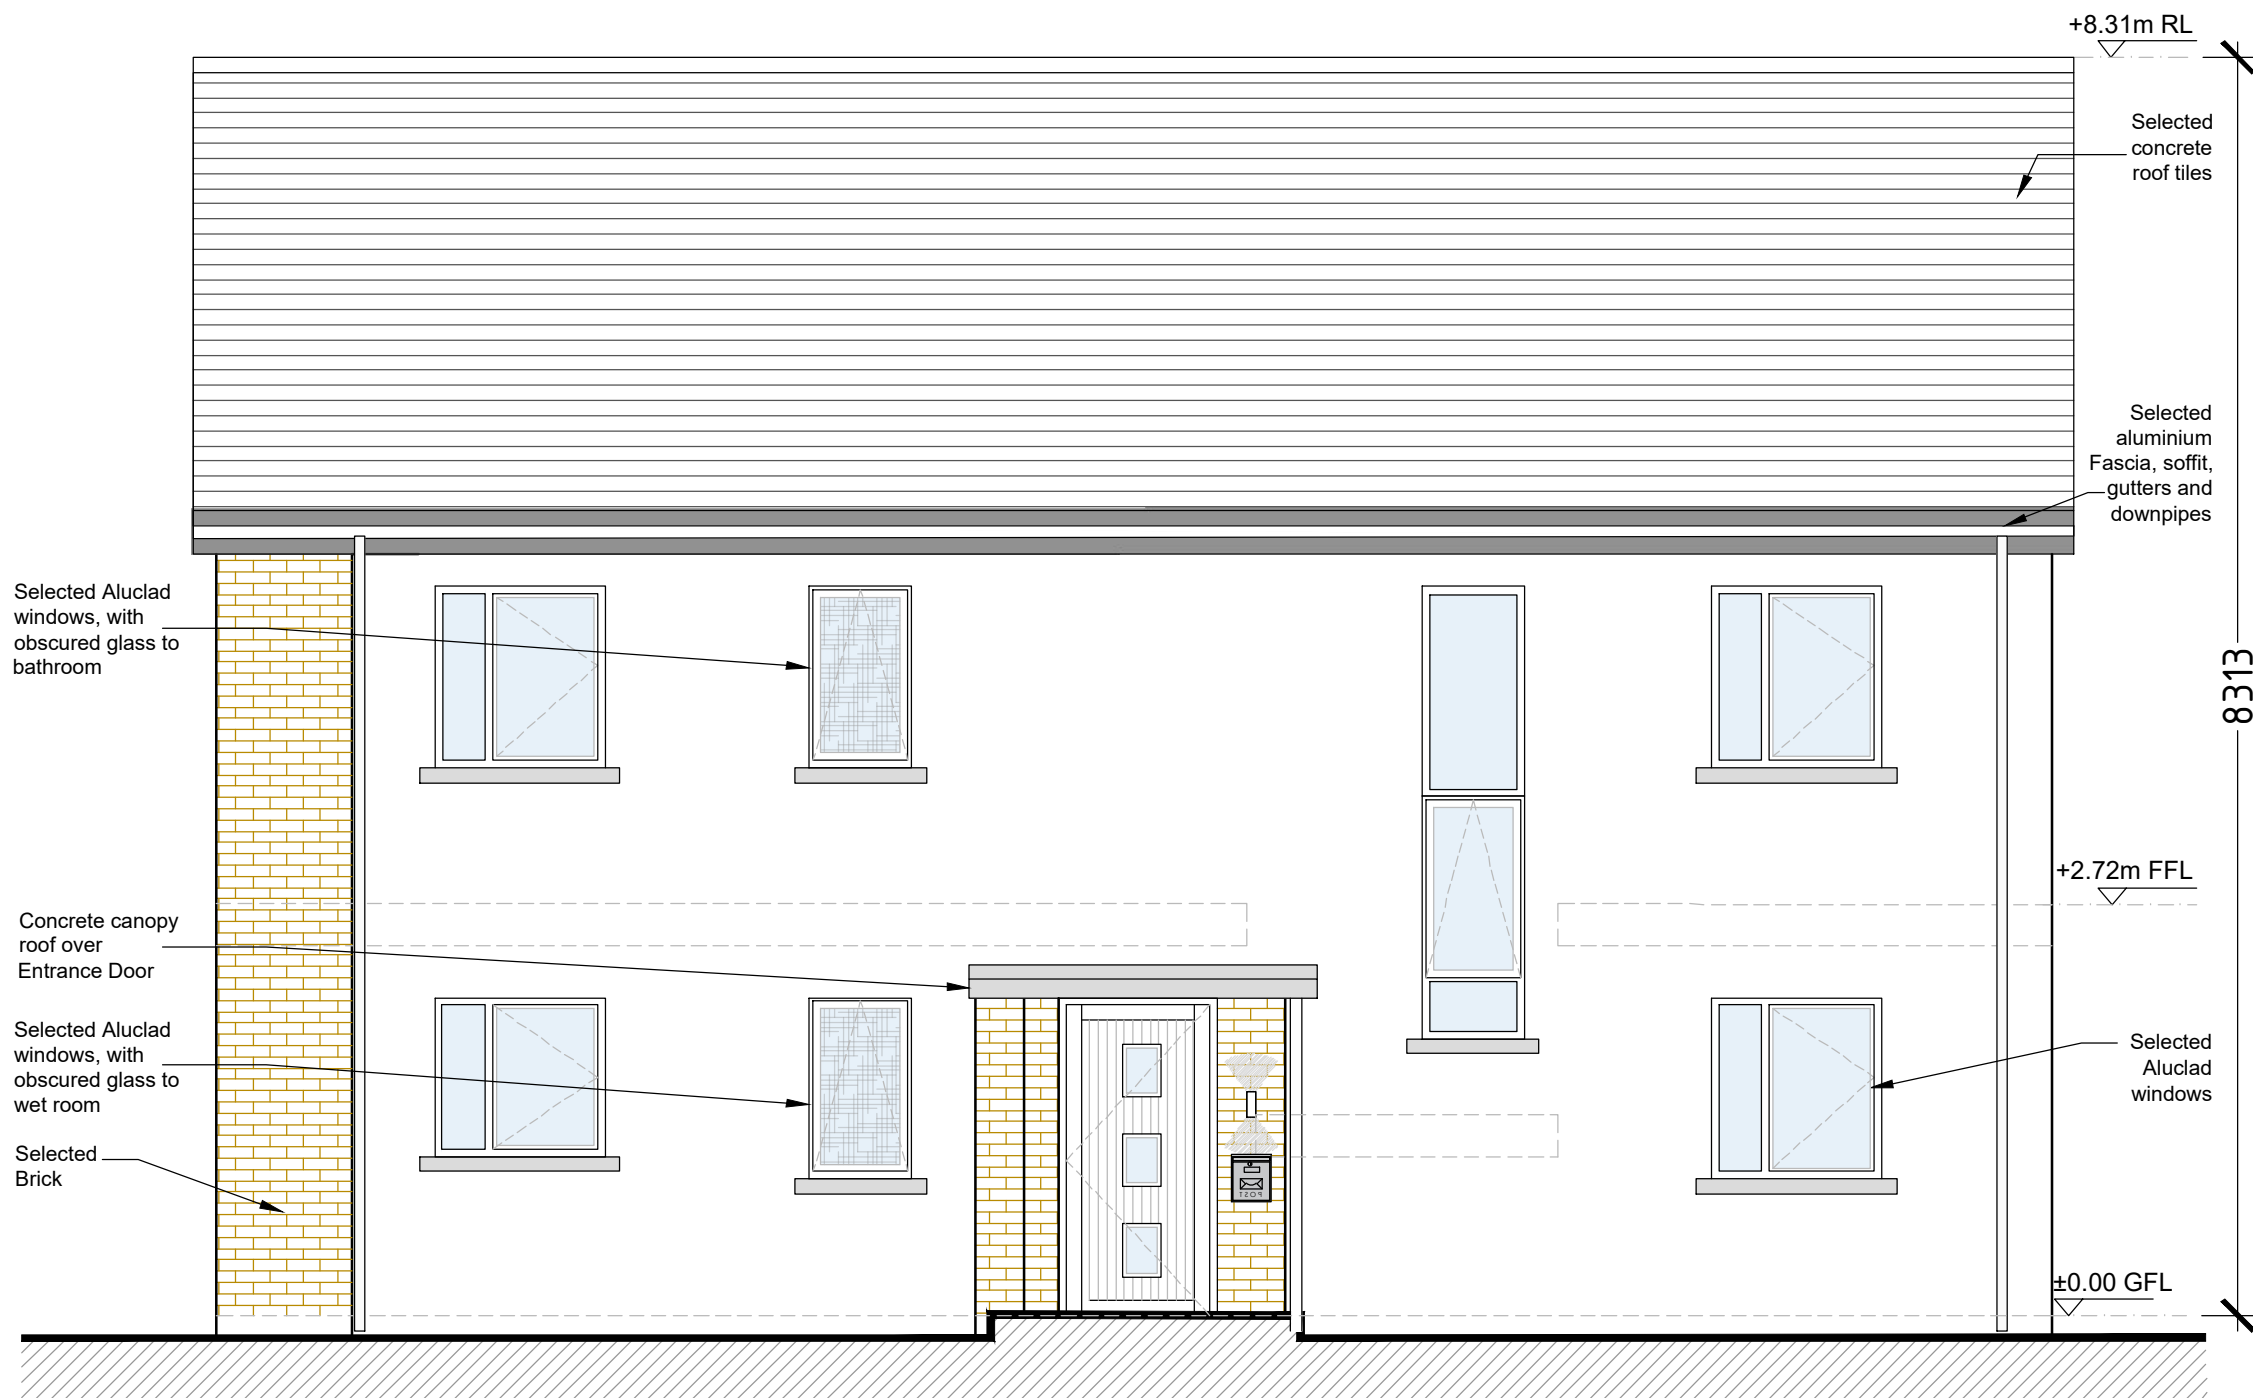

FRONT ELEVATION
(Scale 1:50)



SIDE ELEVATION
(Scale 1:50)

NOTE:
• ALL SERVICES, LEVELS AND STRUCTURE TO ENGINEERS
DETAILS/SPECIFICATION.
• NOT FOR CONSTRUCTION PURPOSES.

Refer to Site Plan for exact location

HOUSE TYPE H1 CORNER
5 Bed, 10 Person

Area:
Ground Floor 78.1m²
First Floor 78.1m²
(Storage 8m²)
TOTAL 156.2m²

House No.: 09

PLANNING



Rev	Description	By	Date
1	Issue for Planning	VH	2024-09-01
© THIS DRAWING IS PROTECTED BY COPYRIGHT AND IS TO BE READ IN CONJUNCTION WITH ALL RELEVANT SPECIFICATIONS AND DRAWINGS. DO NOT SCALE OFF THIS DRAWING. IT IS THE CONTRACTOR'S RESPONSIBILITY TO ENSURE COMPLIANCE WITH ALL ASPECTS OF THE CURRENT BUILDING REGULATIONS. IF IN DOUBT ASK.			
Client: Galway County Council		Scale: 1:50 @ A1	
Project: Proposed Housing Development at Cosmona, Loughrea, Co. Galway		Drawing Description: House Type H1 (Plans & Elevations)	
Status: PLANNING	Drawing No: 240026-DR-VHA-AR-100	Rev: -	
Date: September 2024	Drawn by: WSG/MC	Checked by: EM	