

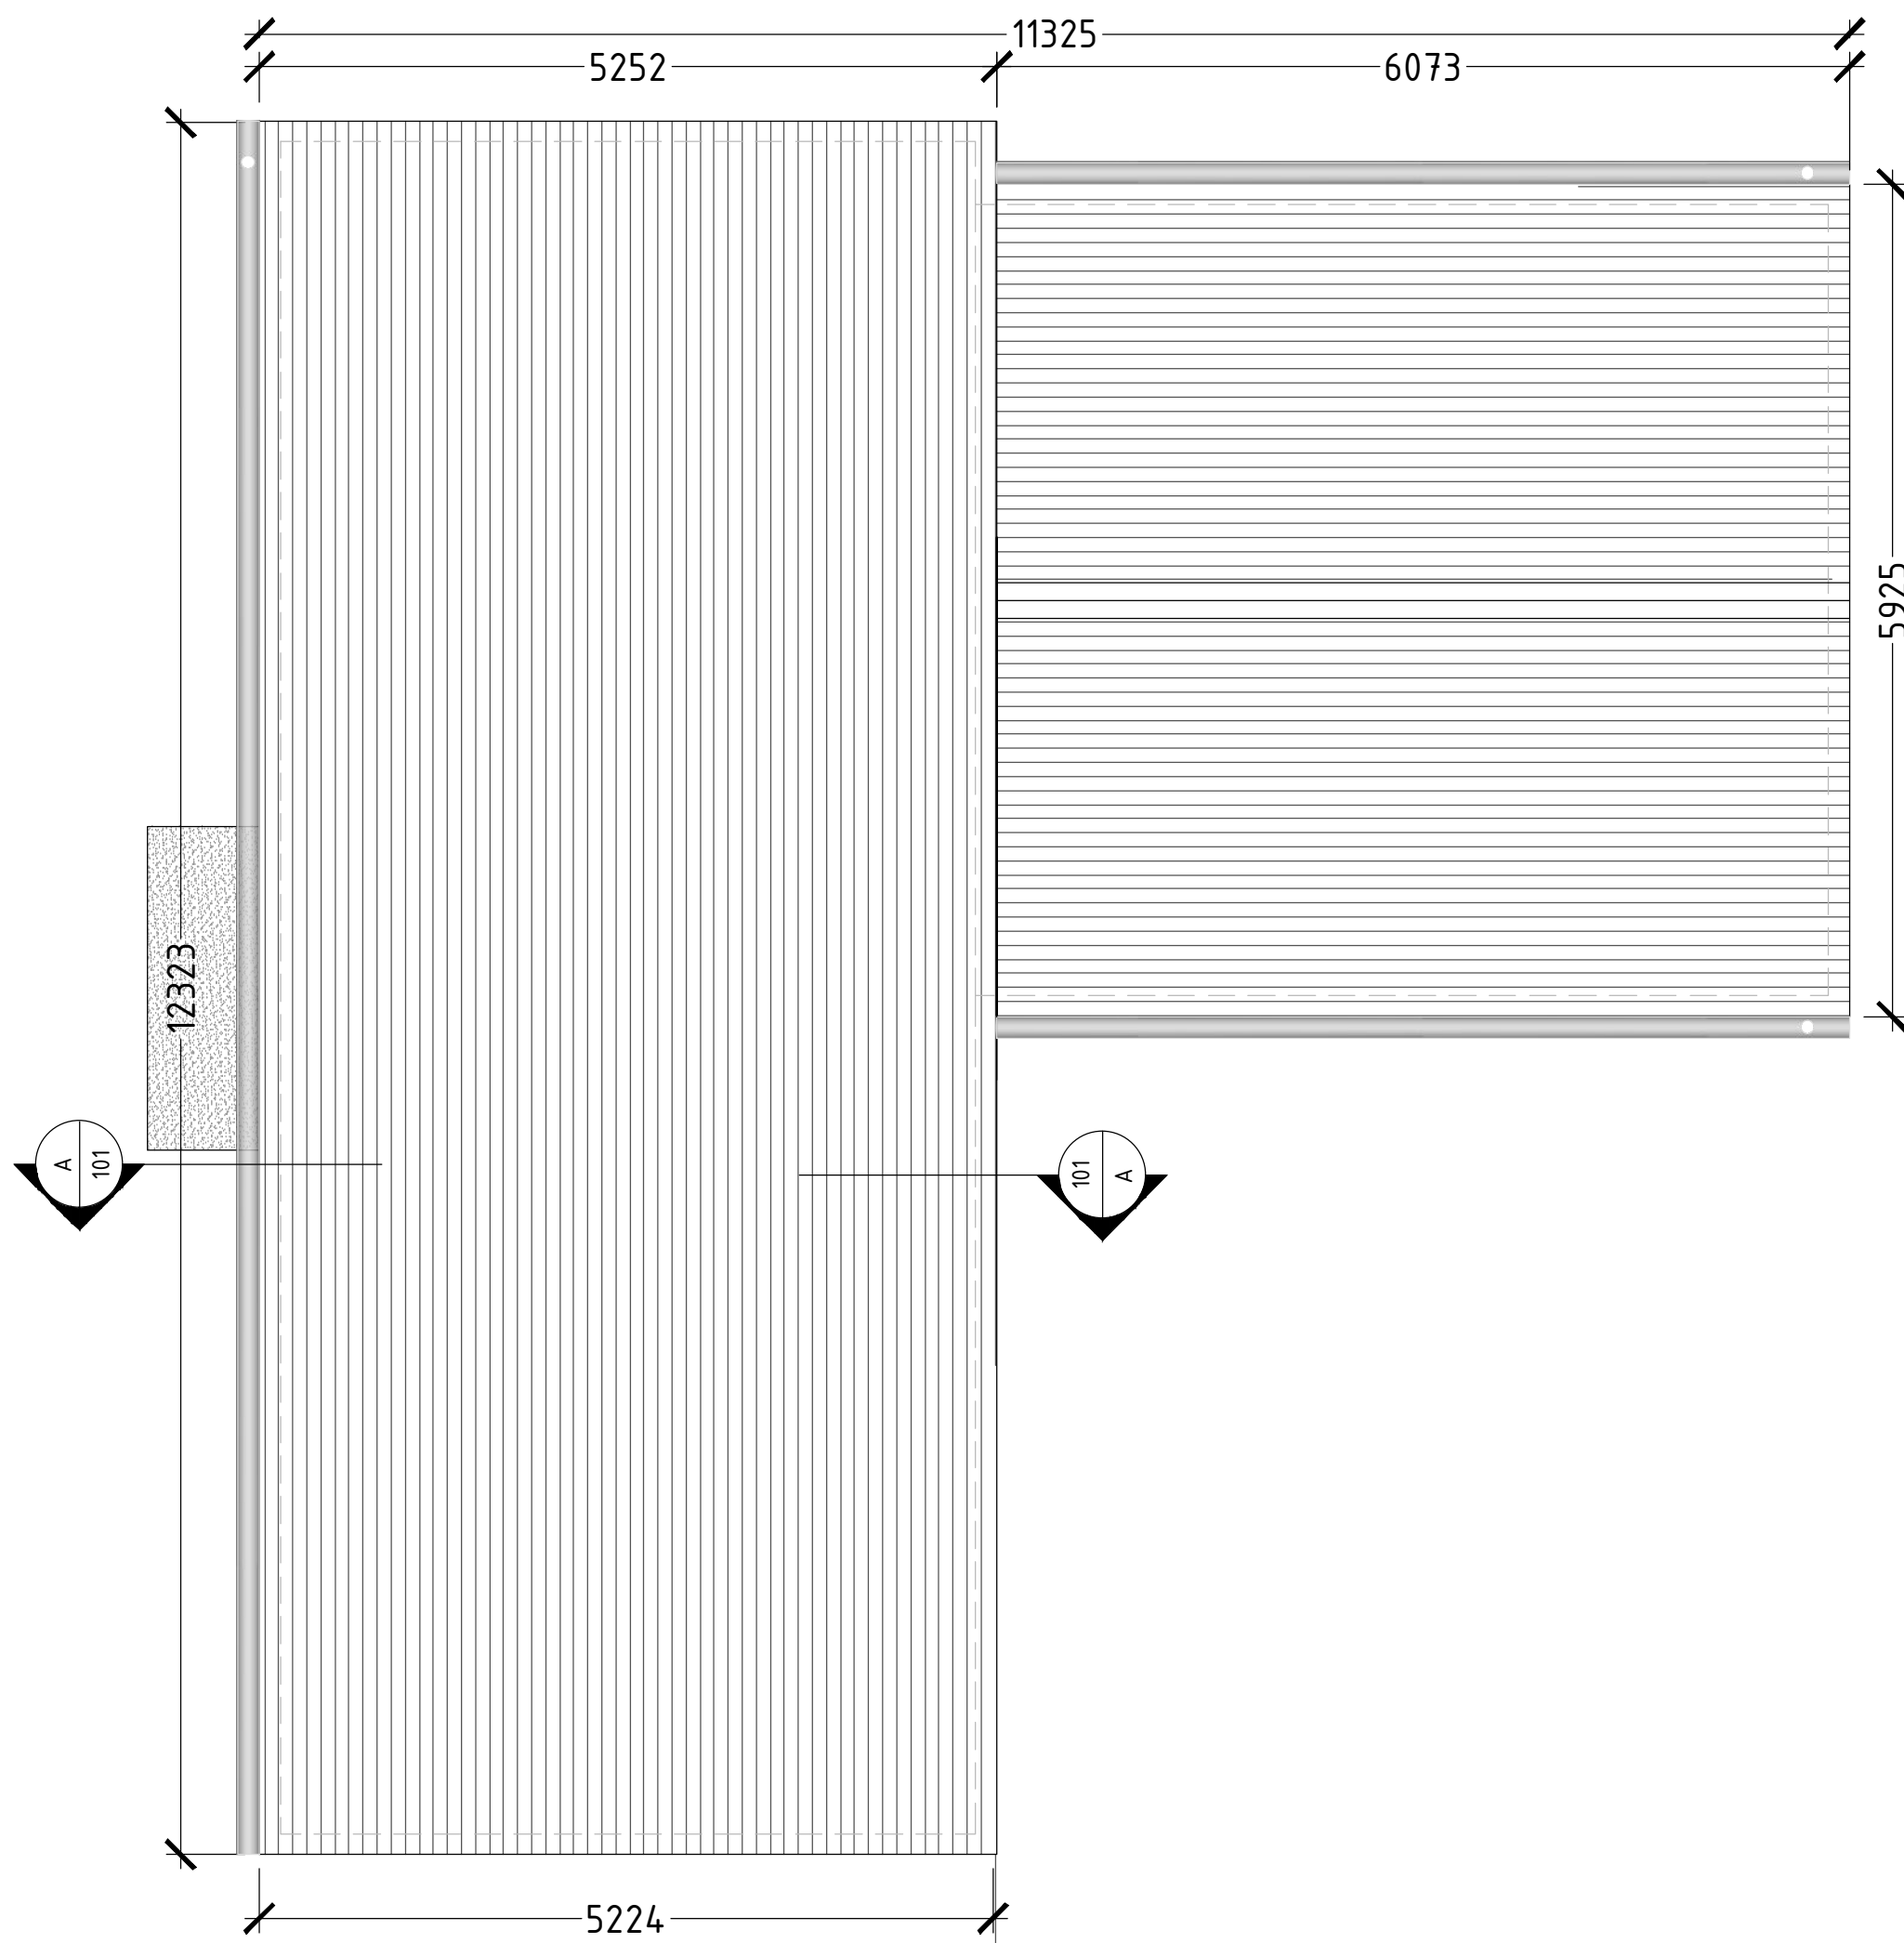
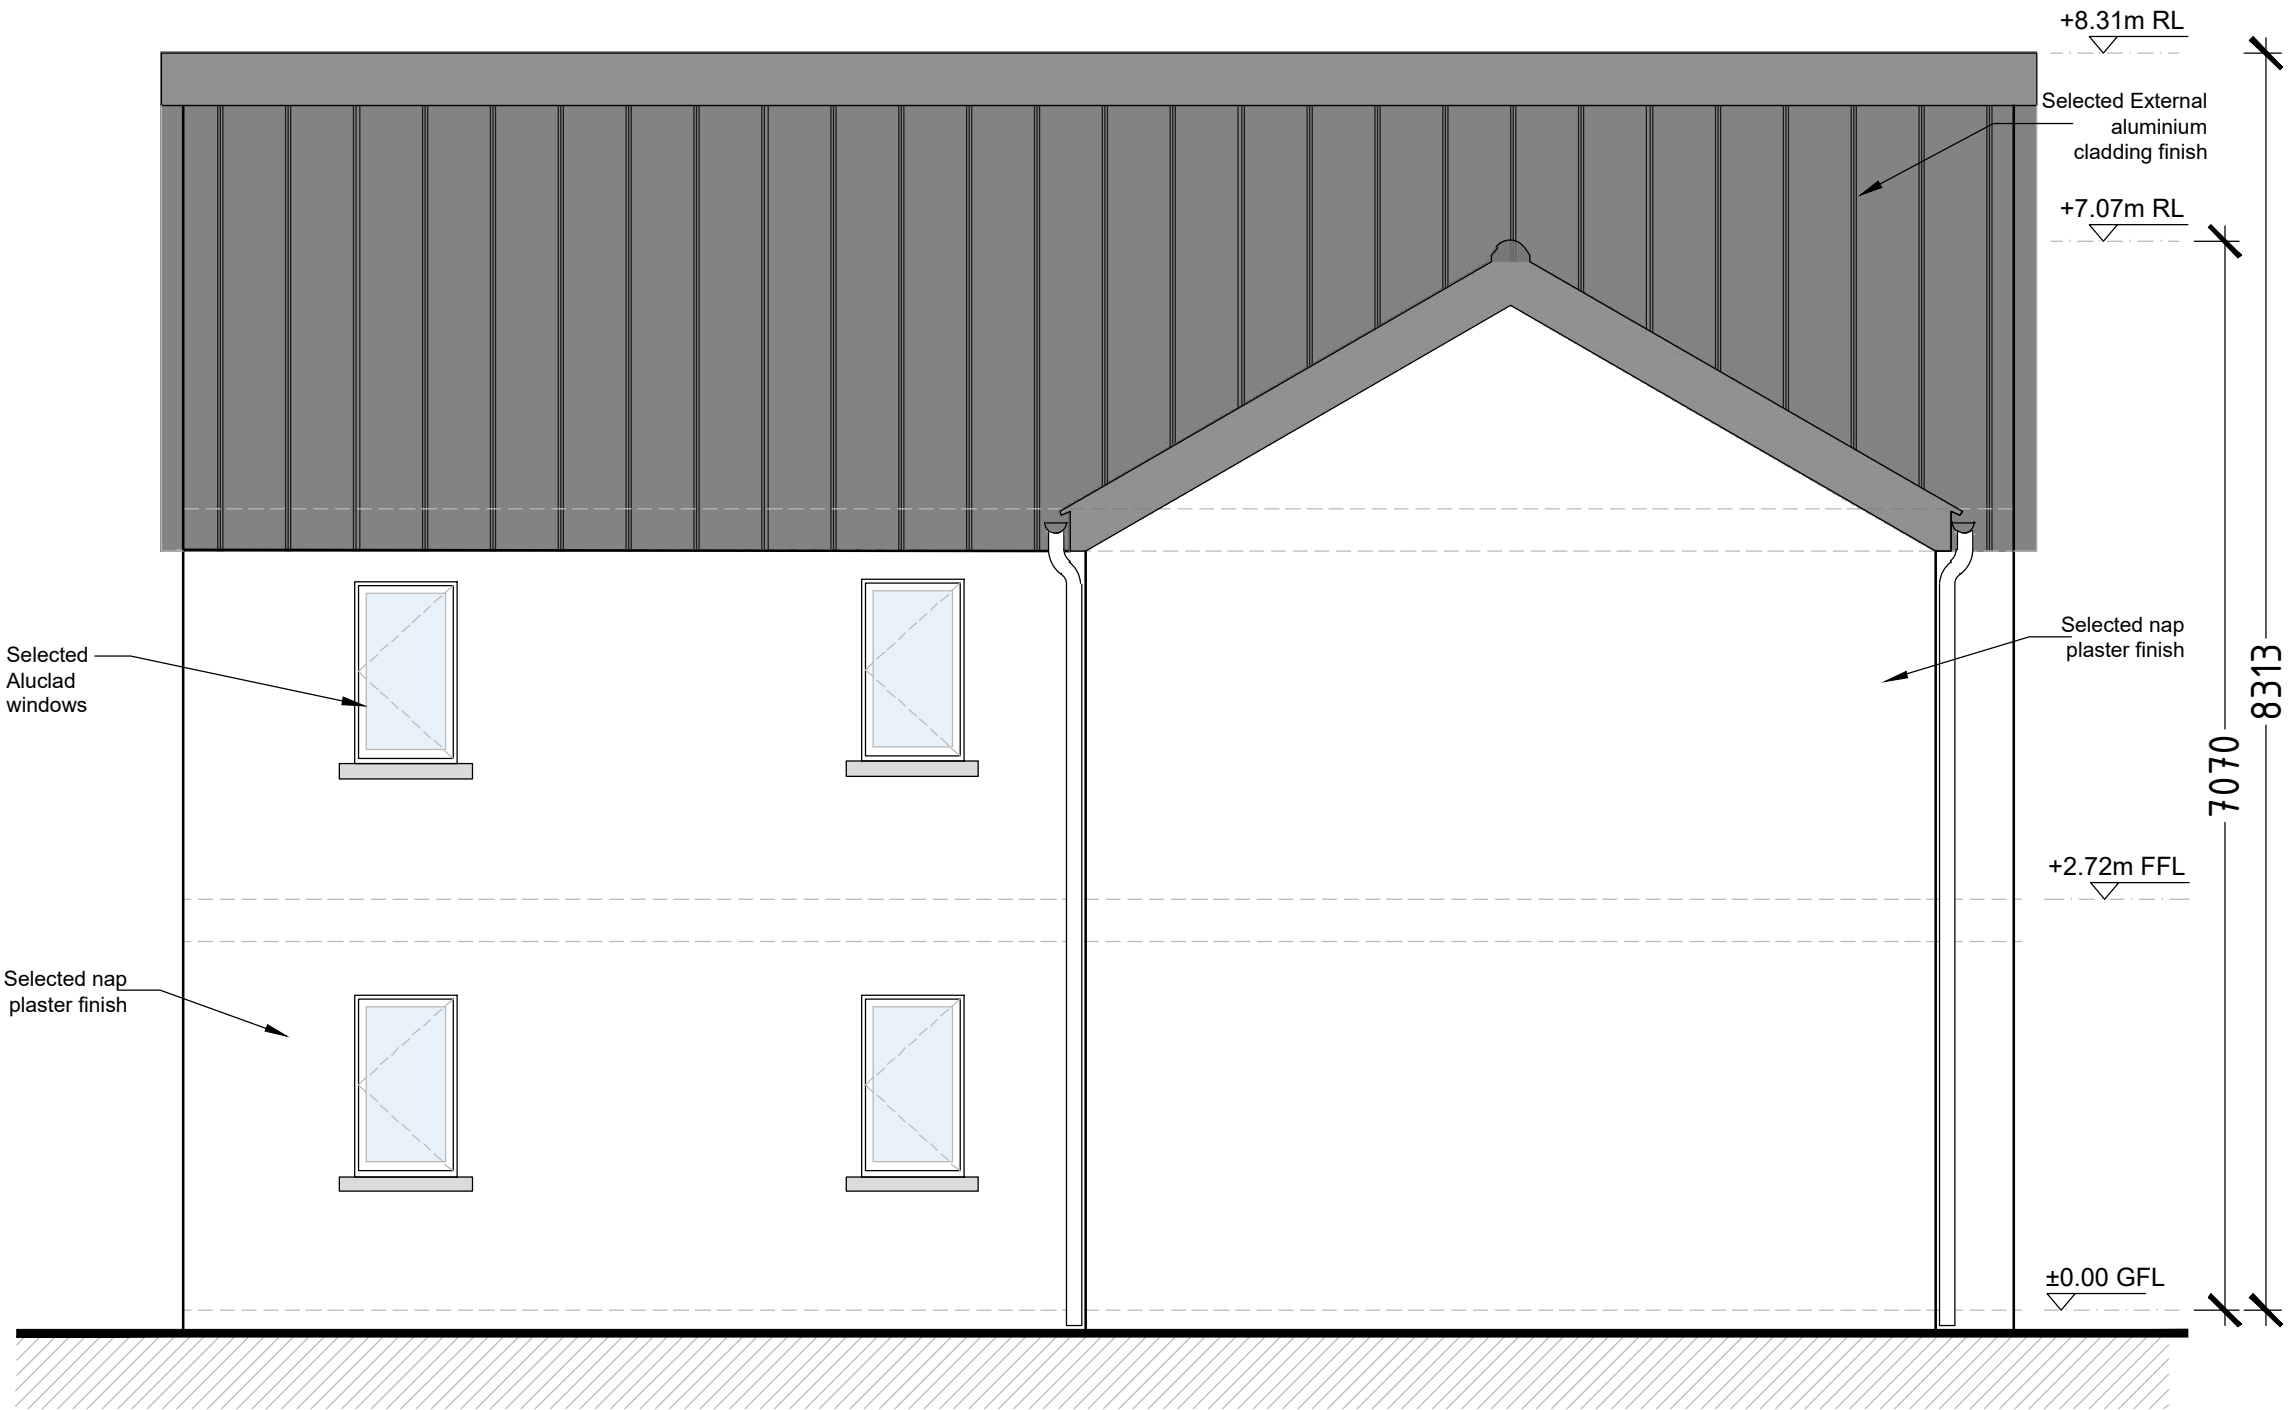


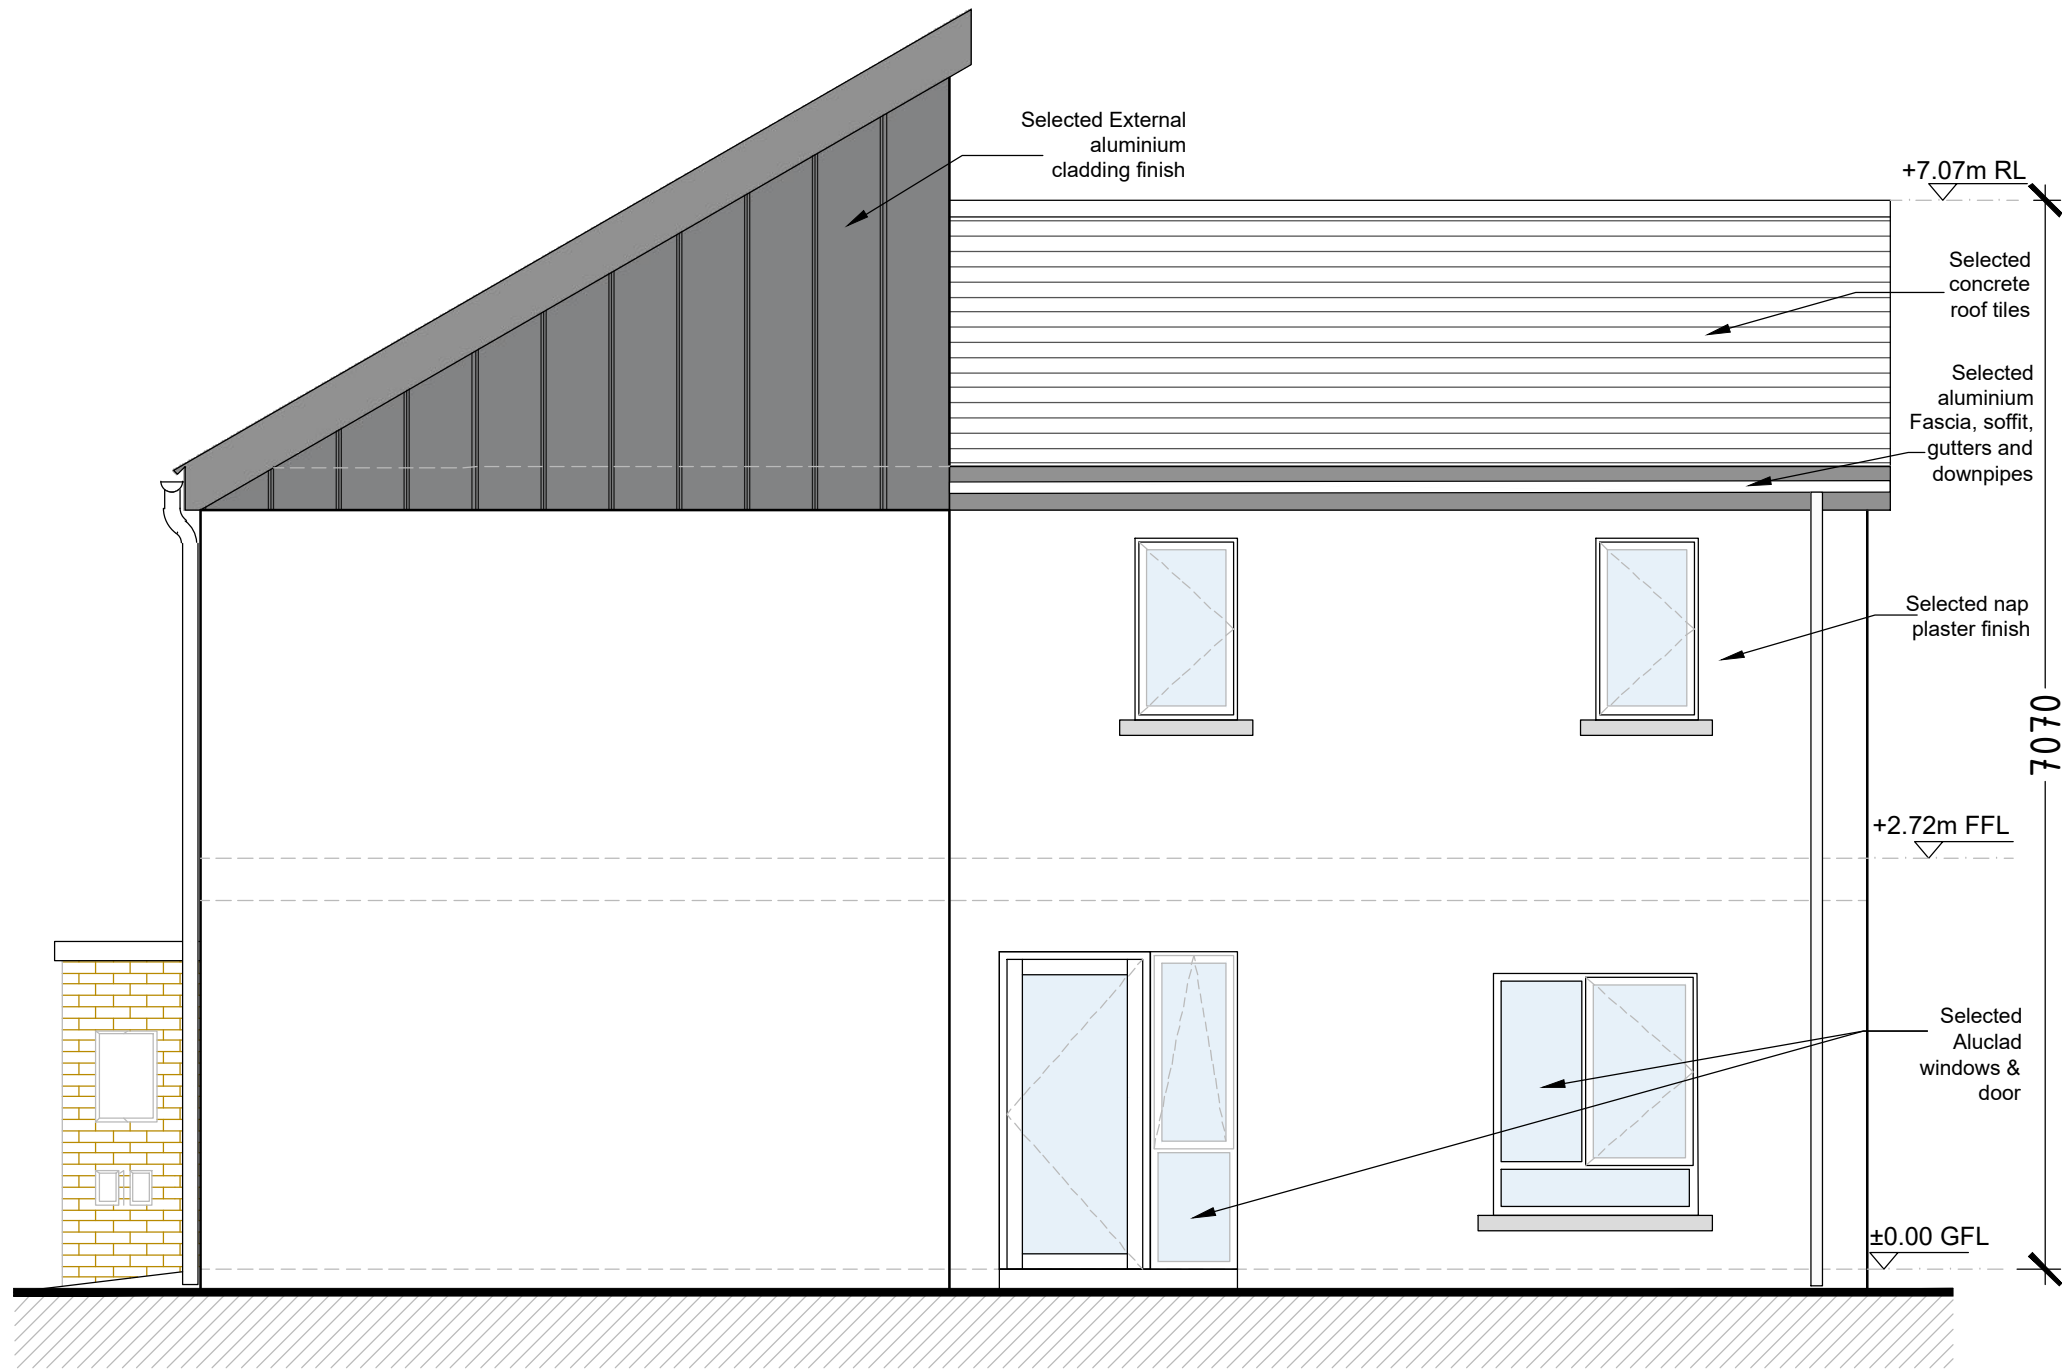

ROOF PLAN
(Scale 1:50)

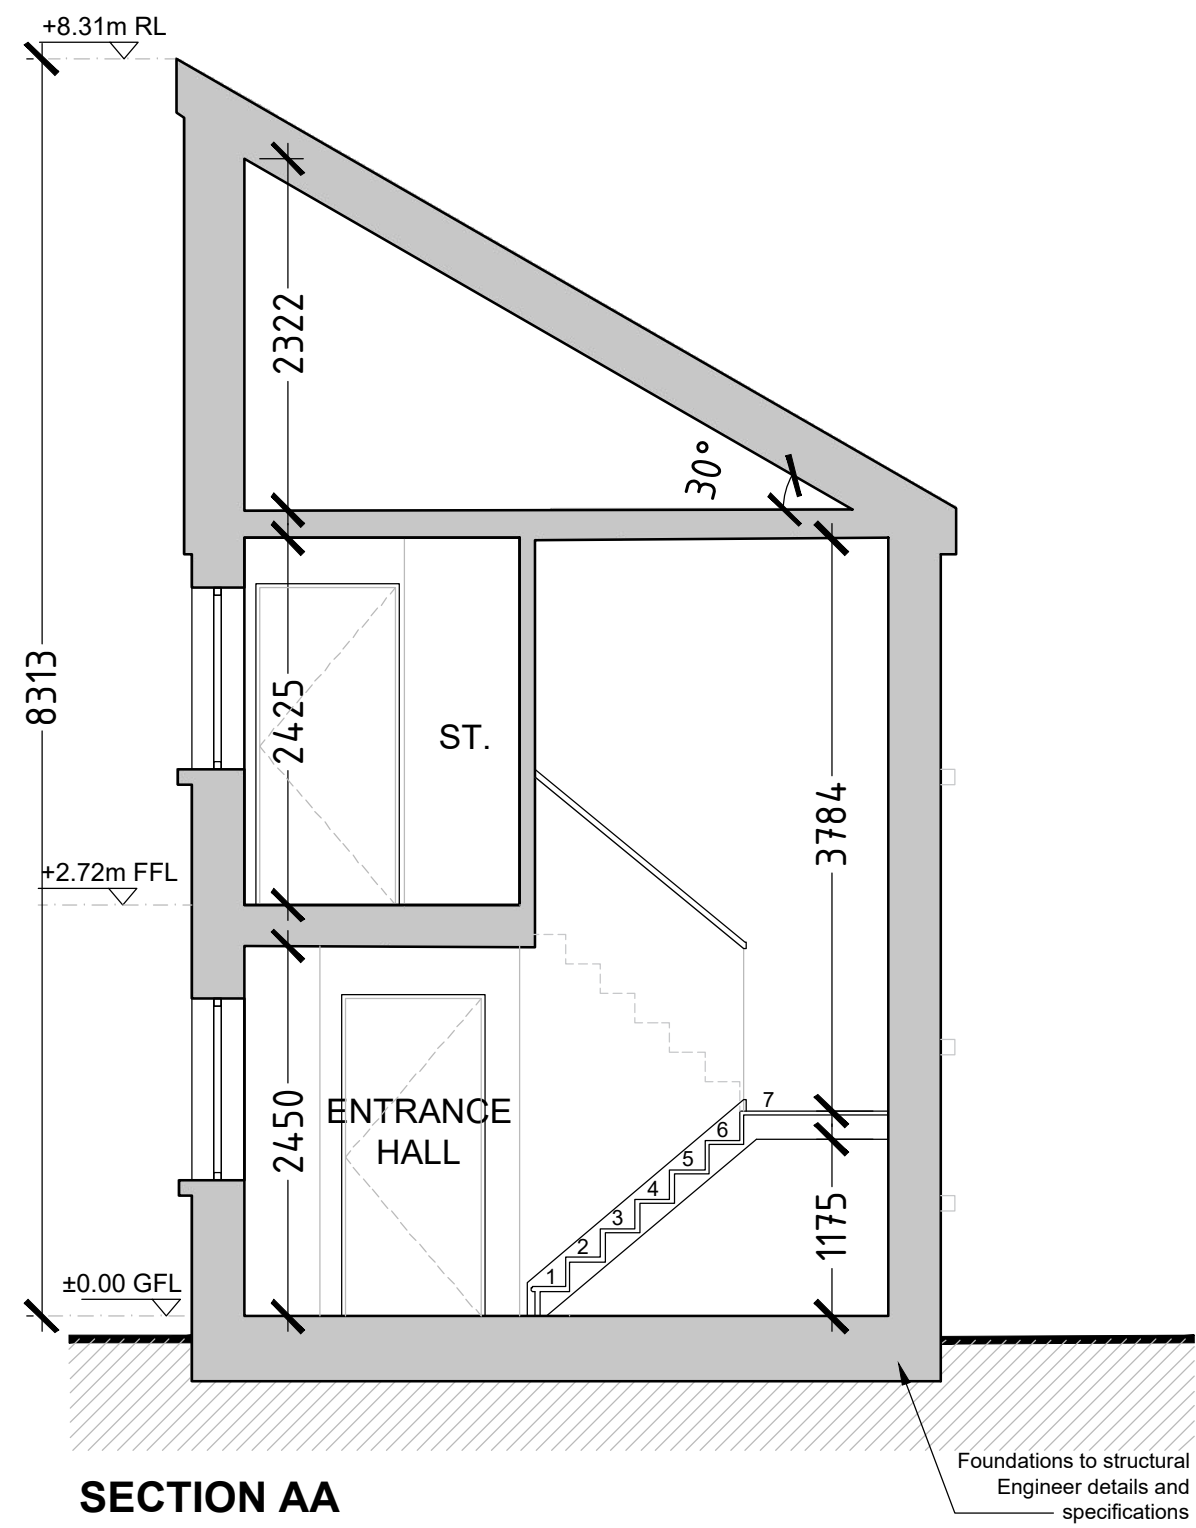

SECTION AA
(Scale 1:50)

NOTE:
• ALL SERVICES, LEVELS AND STRUCTURE TO ENGINEERS DETAILS/SPECIFICATION.
• NOT FOR CONSTRUCTION PURPOSES.

Refer to Site Plan for exact location

PLANNING



Rev	Description	By	Date
1	Initial Design	VH	2024-09-01
2	Revised Design	VH	2024-09-15
3	Final Design	VH	2024-09-30

VH VINCENT HANNON ARCHITECTS E: info@vha.ie www.vha.ie	Client: Galway County Council Project: Proposed Housing Development at Cosmona, Loughrea, Co. Galway Drawing Description: House Type H1 (Elevations/ Roof & Section) Status: PLANNING Date: September 2024	Scale: 1:50 @ A1 Drawing No: 240026-DR-VHA-AR-101 Rev: - Drawn by: WSI/GMC Checked by: EM
--	---	--