




Based on model H4 of the Design Manual for Quality Housing (2022) of the Department of Housing, Local Government and Heritage

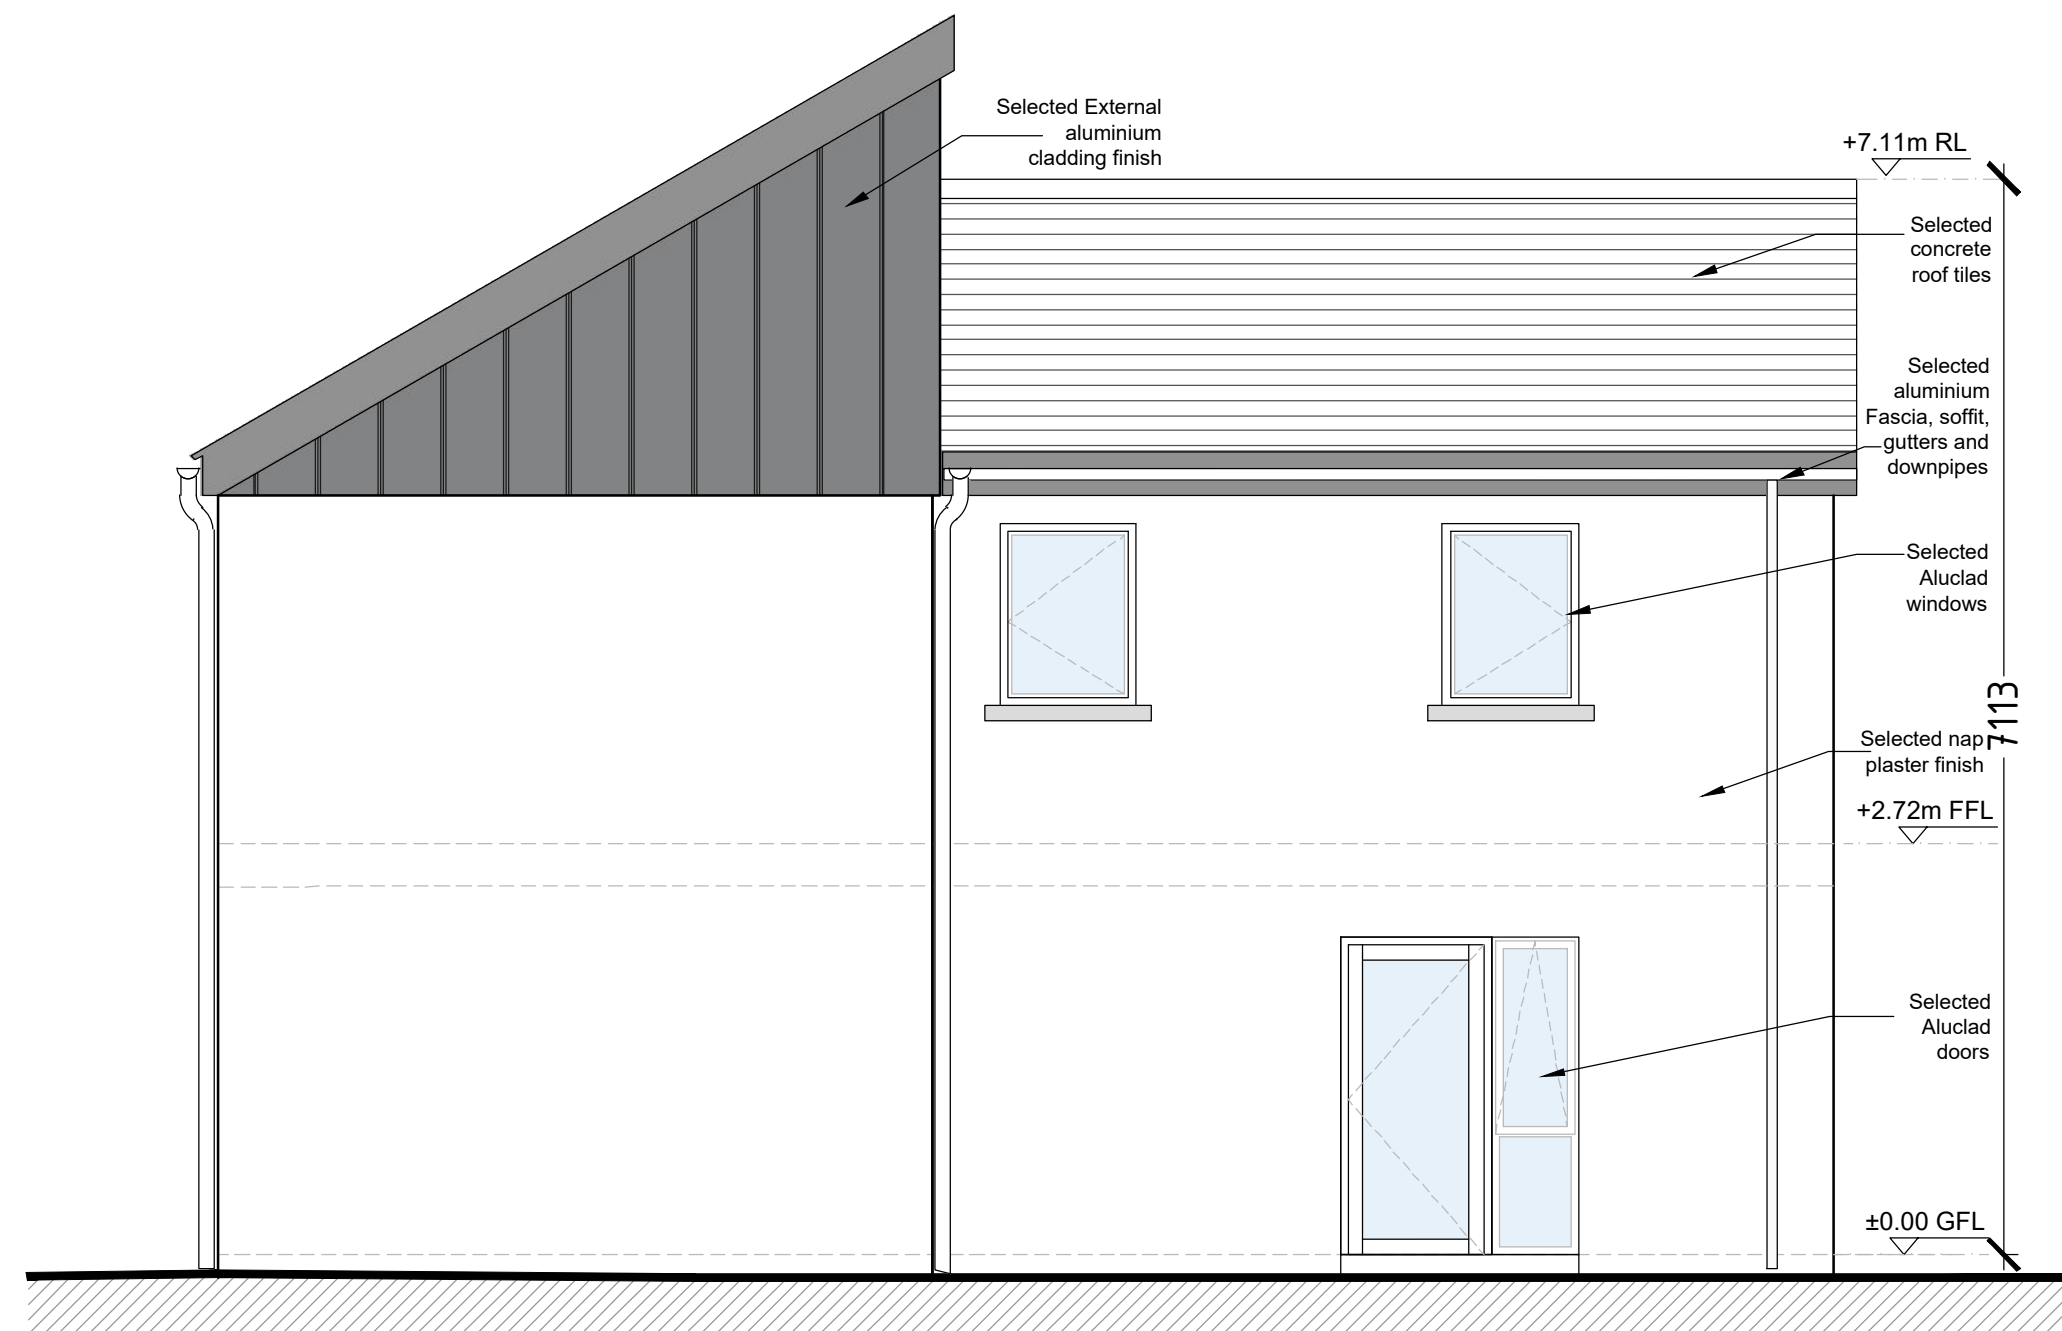

SIDE ELEVATION
(Scale 1:50)

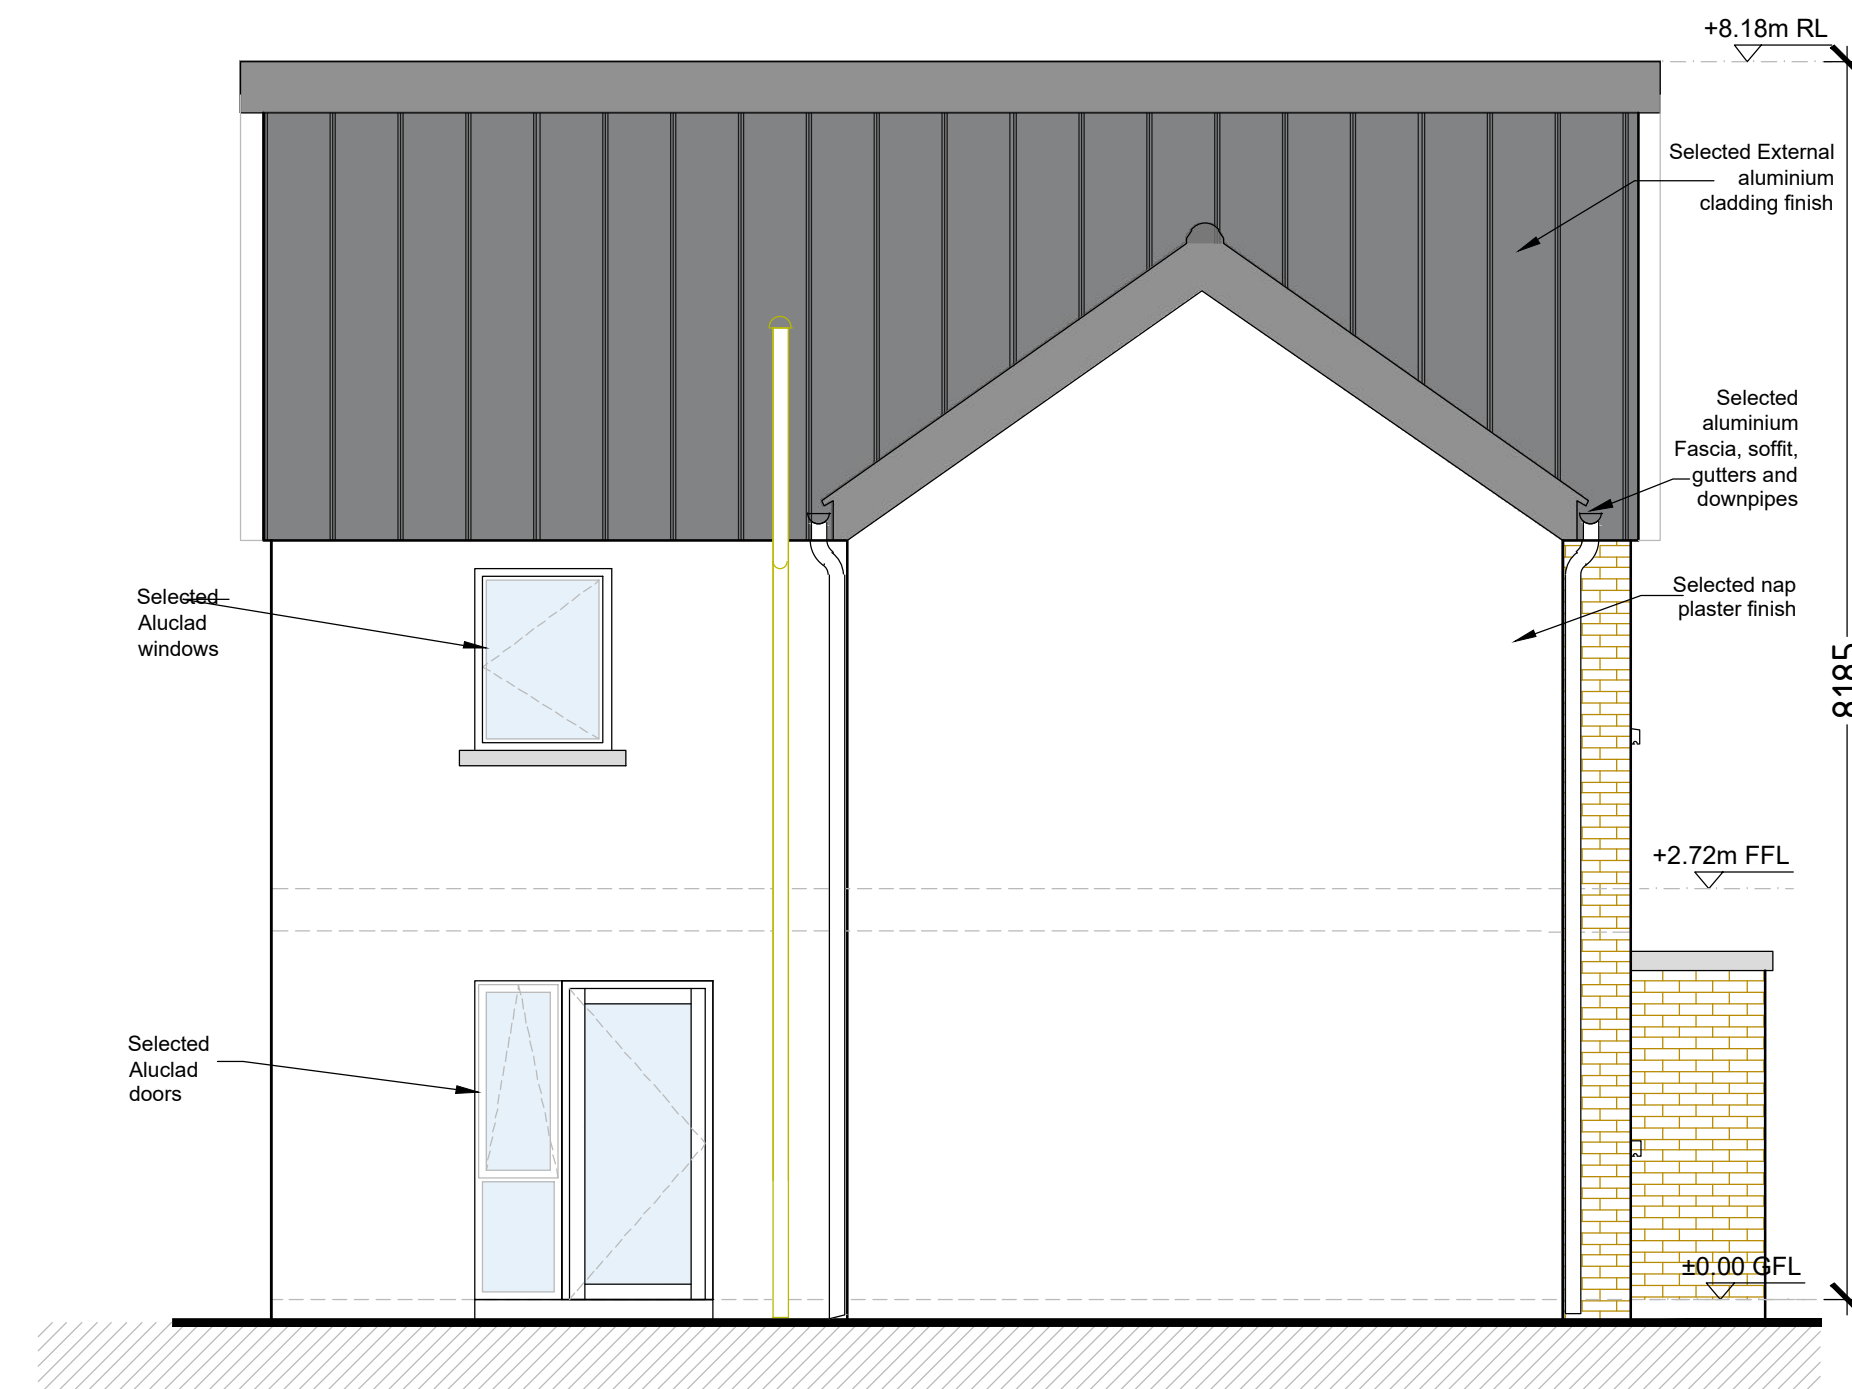

REAR ELEVATION
(Scale 1:50)

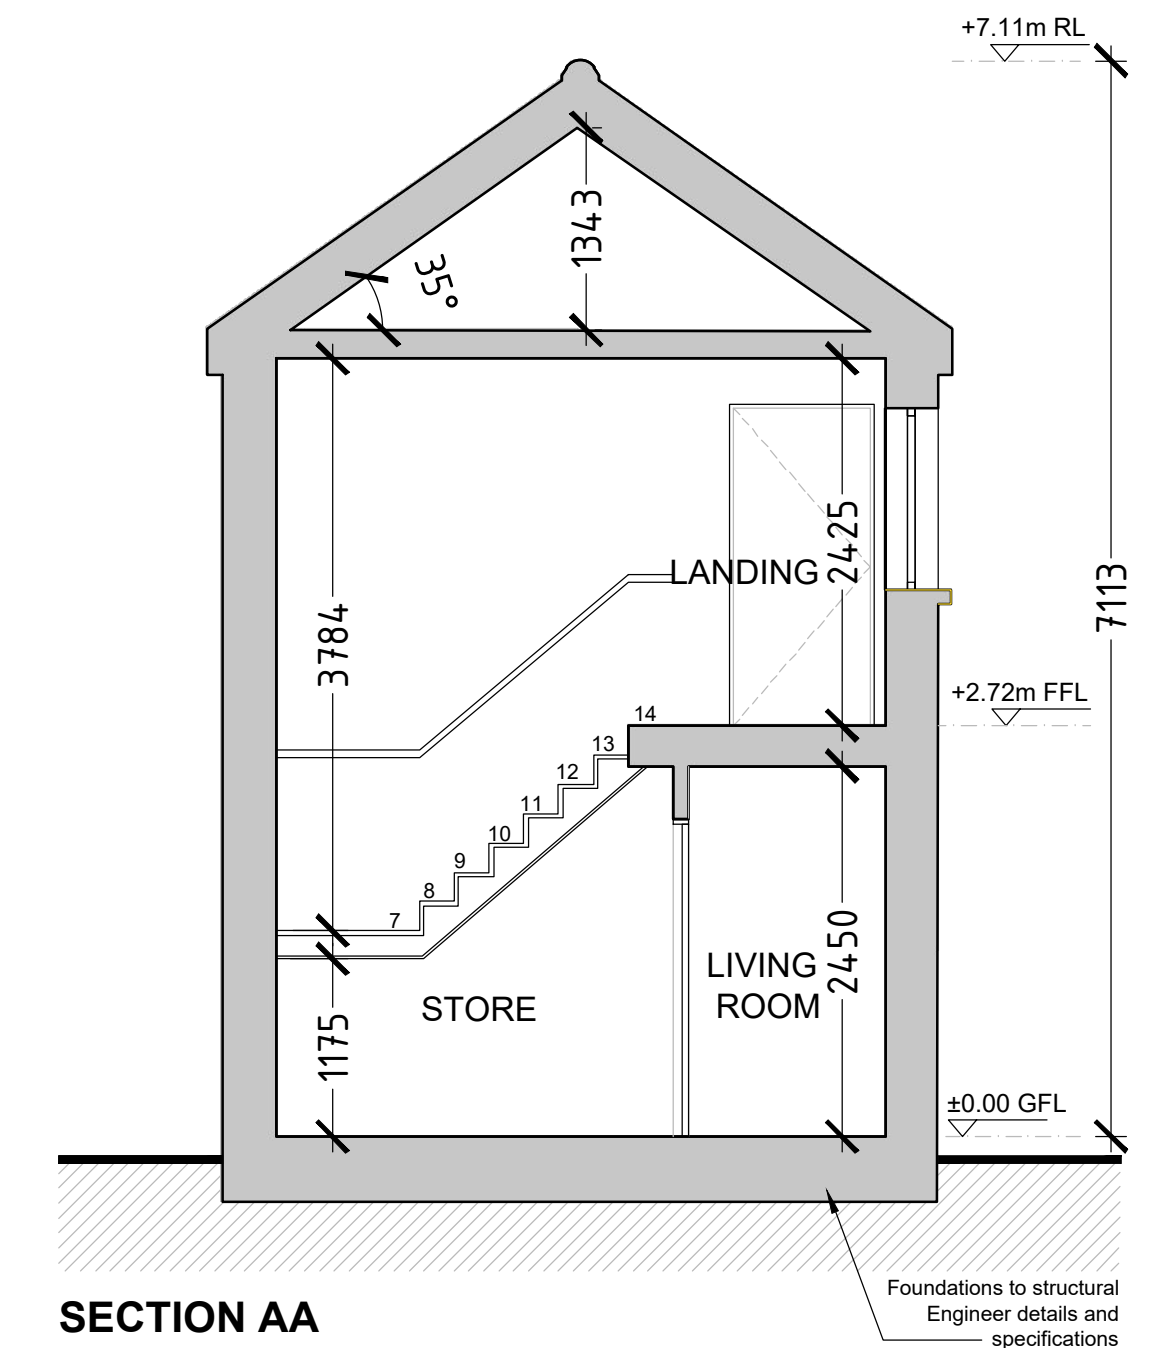

SECTION AA
(Scale 1:50)

NOTE:

- ALL SERVICES, LEVELS AND STRUCTURE TO ENGINEERS DETAILS/SPECIFICATION.
- NOT FOR CONSTRUCTION PURPOSES.

Refer to Site Plan for exact location

PLANNING



Rev	Description		By	Date
				
VINCENT HANNON ARCHITECTS info@vha.ie www.vha.ie		Galway Suite 4 Clash Mhile, Dublin Road, Galway, H91 Y97E T: 091 483 934 Sligo 1/3 Abbey Street, Abbeygarvey North, Sligo, F91 3G6 T: 071 915 0022 Dublin 81 Amiens Street Dublin 1, D01 X075 T: 01 876 4600		
THIS DRAWING IS PROTECTED BY COPYRIGHT AND IS TO BE READ IN CONJUNCTION WITH ALL RELEVANT SPECIFICATIONS AND DRAWINGS. USE ONLY 1 FIGURED DIMENSIONS. DO NOT SCALE OFF THIS DRAWING. IF THE CONTRACTOR WISHES TO ENSURE COMPLIANCE WITH ALL ASPECTS OF THE CURRENT BUILDING REGULATIONS IT IS THE CONTRACTORS RESPONSIBILITY TO ENSURE COMPLIANCE WITH ALL CONDITIONS IMPOSED BY THE LOCAL AUTHORITY. IF IN DOUBT ASK		Client: Galway County Council Project: Proposed Housing Development at Cosmona, Loughrea, Co. Galway		
Drawing Description: House Type H4 (Corner) (Elevations & Section)		Scale: 1:50 @ A1		
Status:		Drawing No:		
PLANNING		240026-DR-VHA-Ar-106		
Date: 28 August 2014		Drawn by: JMS Checked by: EM		