



Based on model H16 of the Design Manual for Quality Housing (2022) of the Department of Housing, Local Government and Heritage




FRONT ELEVATION
(Scale 1:50)

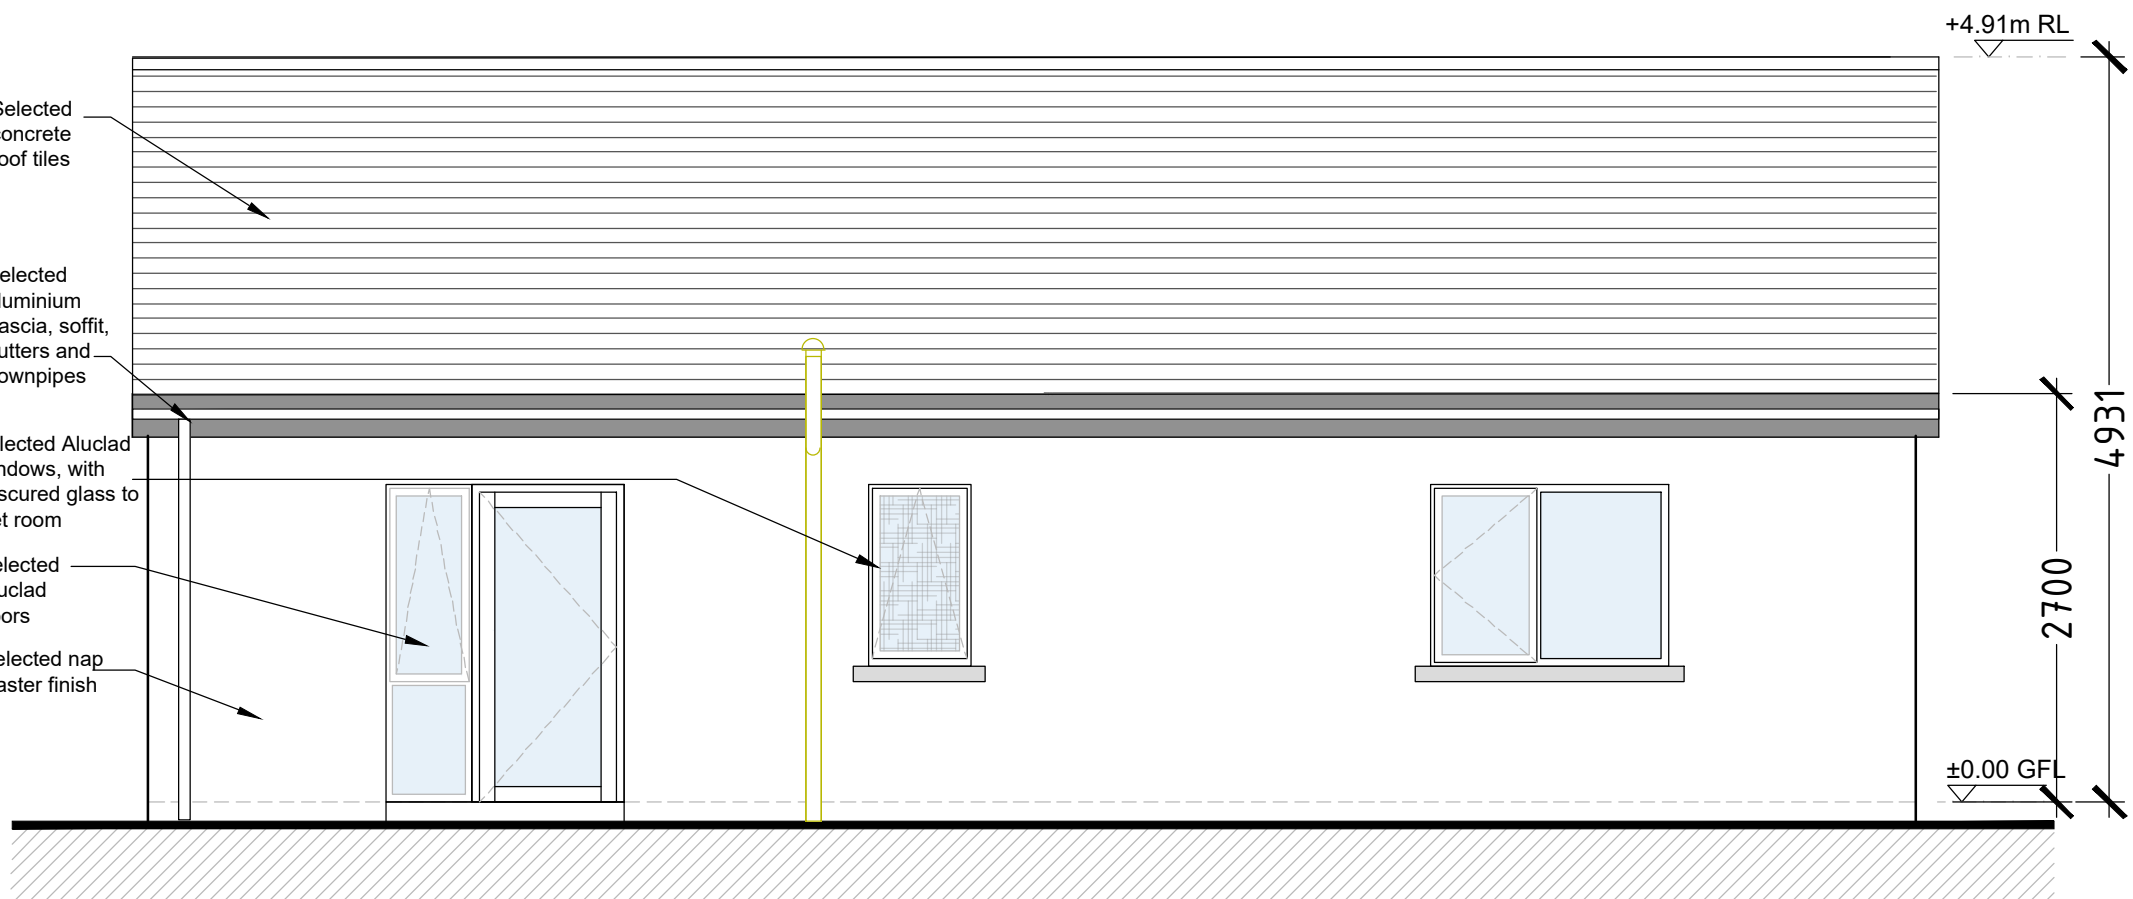


REAR ELEVATION
(Scale 1:50)

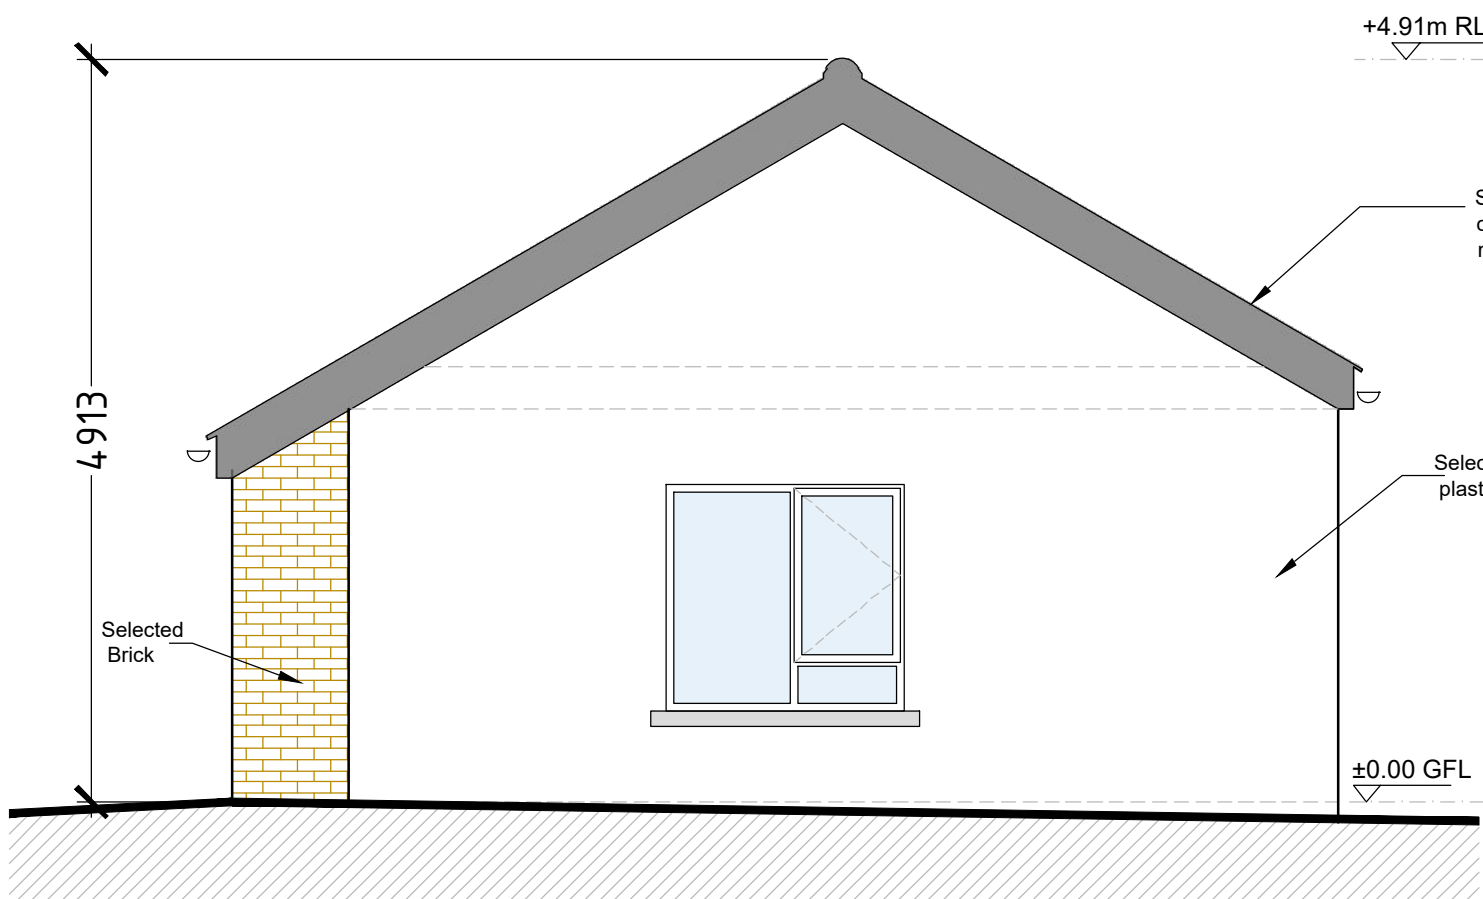


SIDE ELEVATION 01
(Scale 1:50)

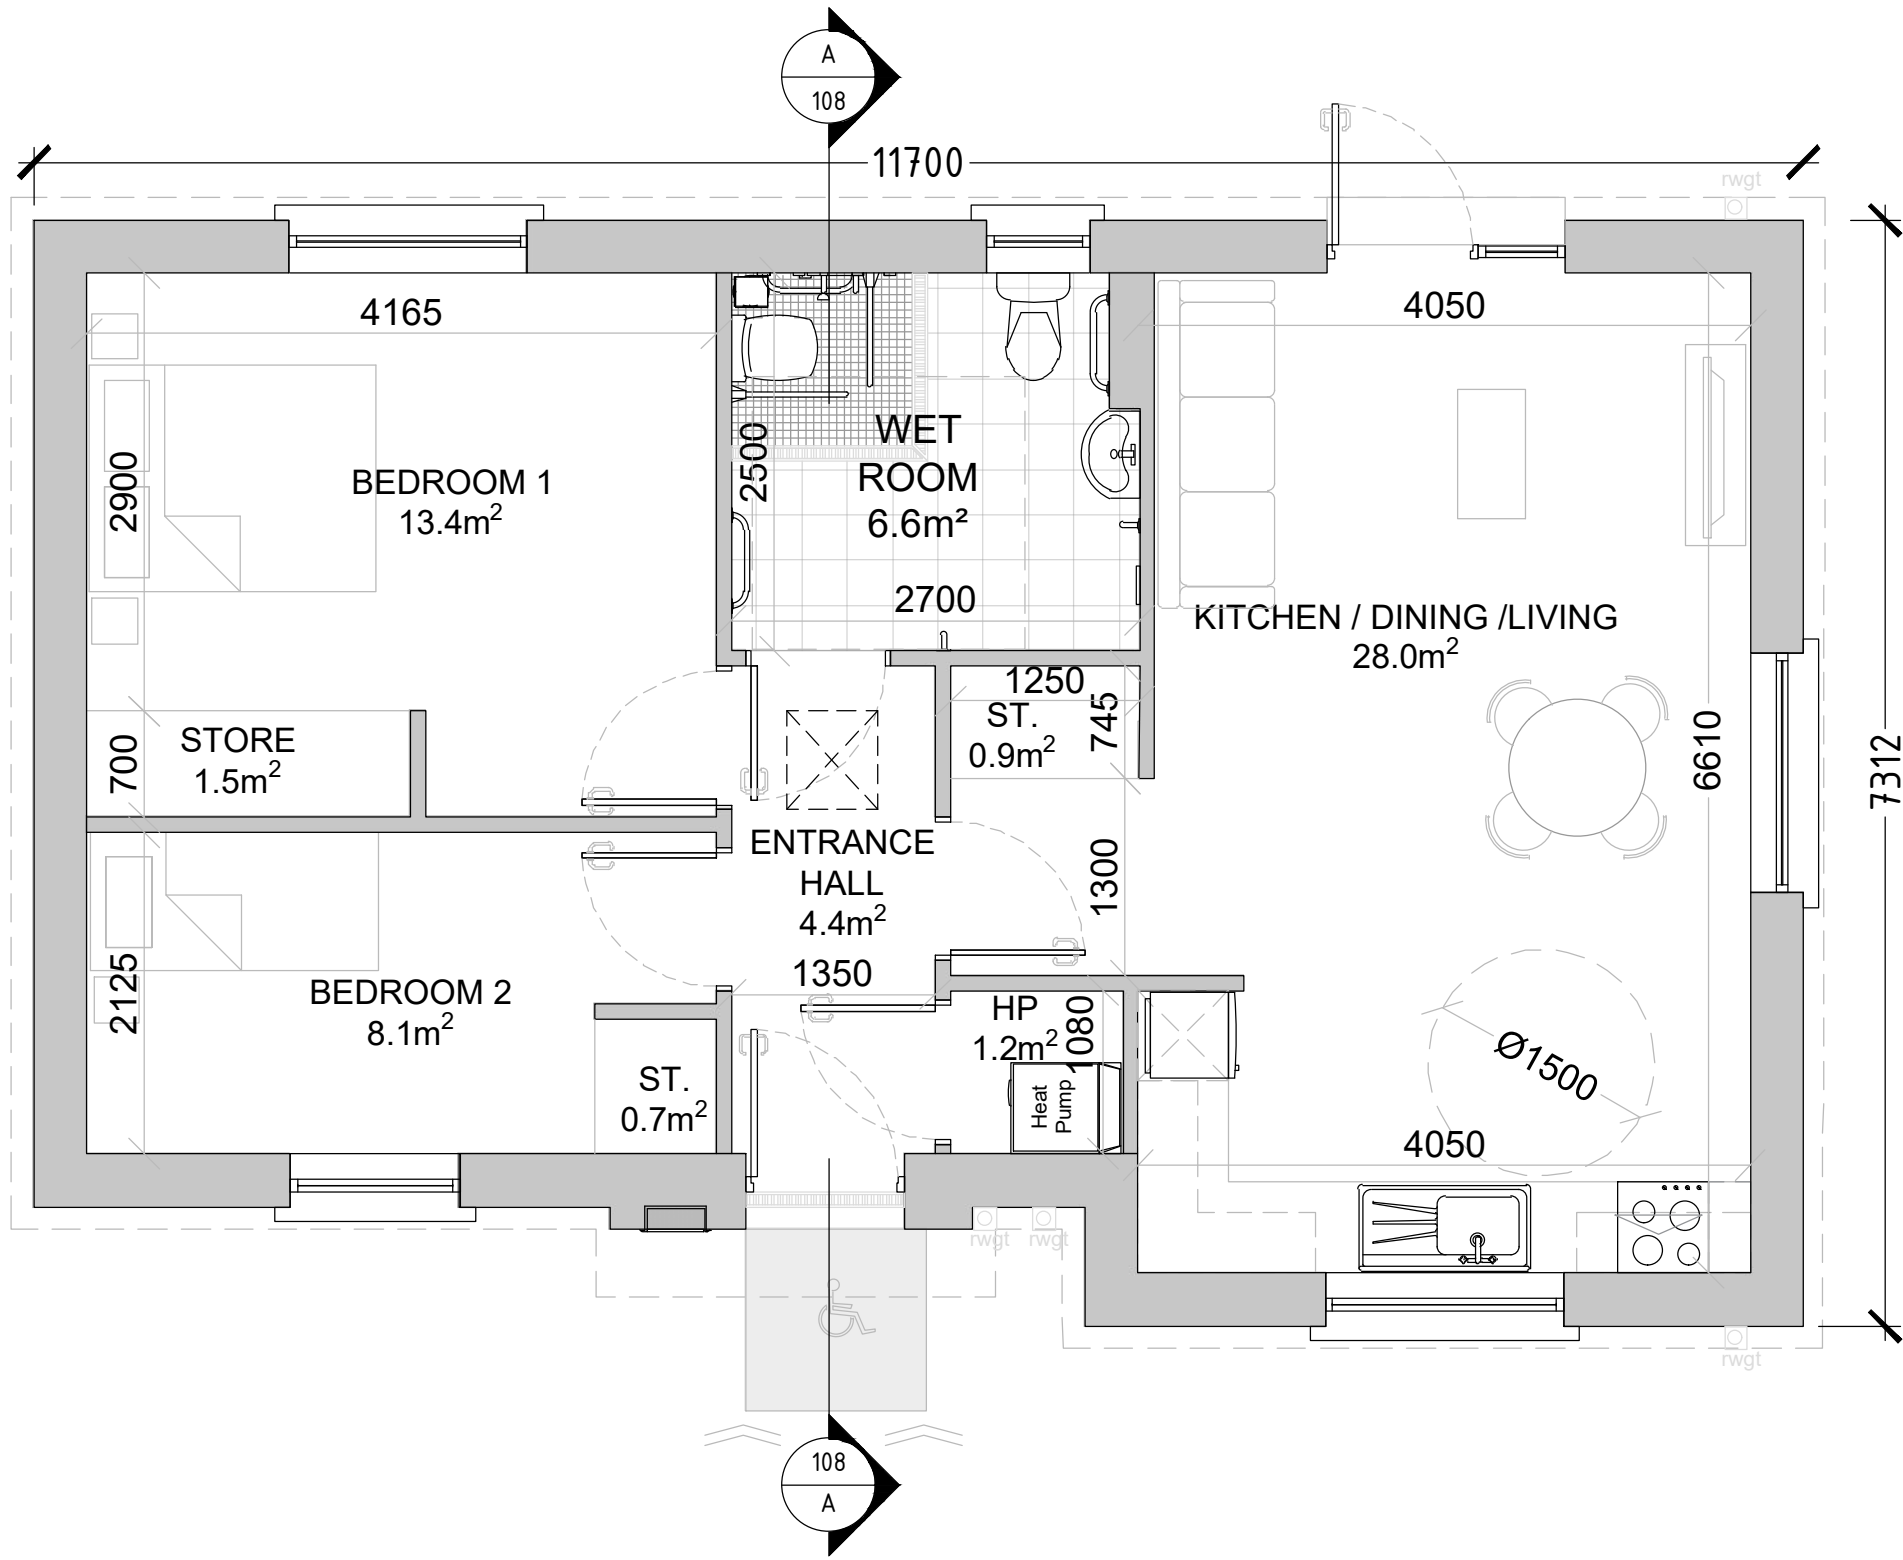


GROUND FLOOR PLAN
(Scale 1:50)

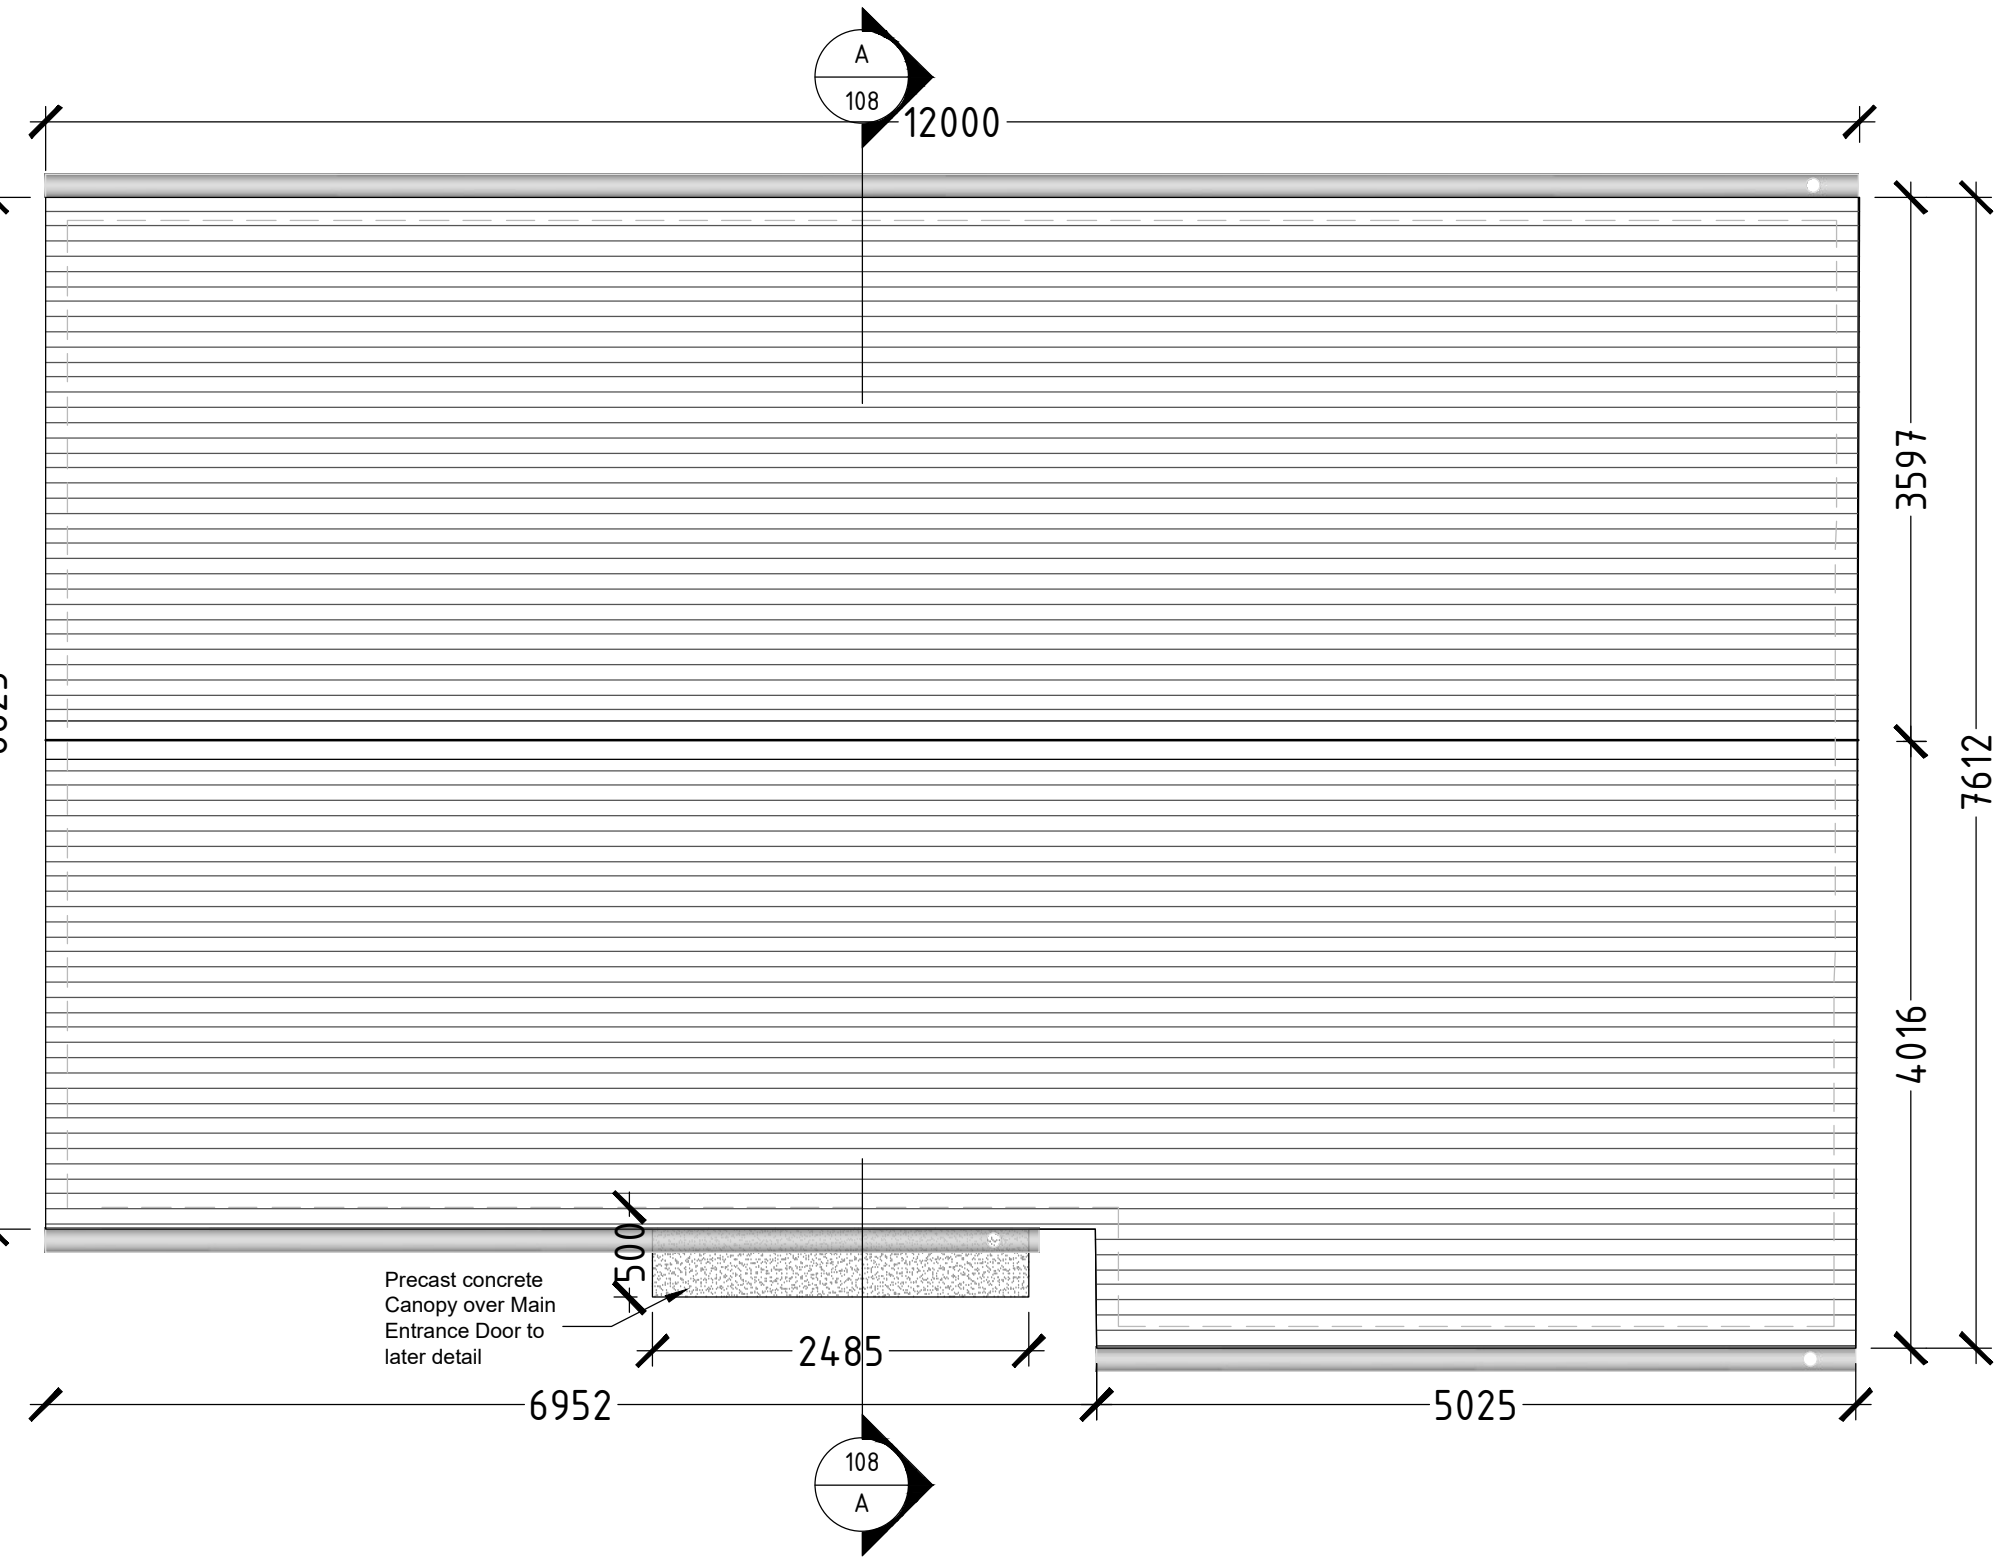

ROOF PLAN
(Scale 1:50)

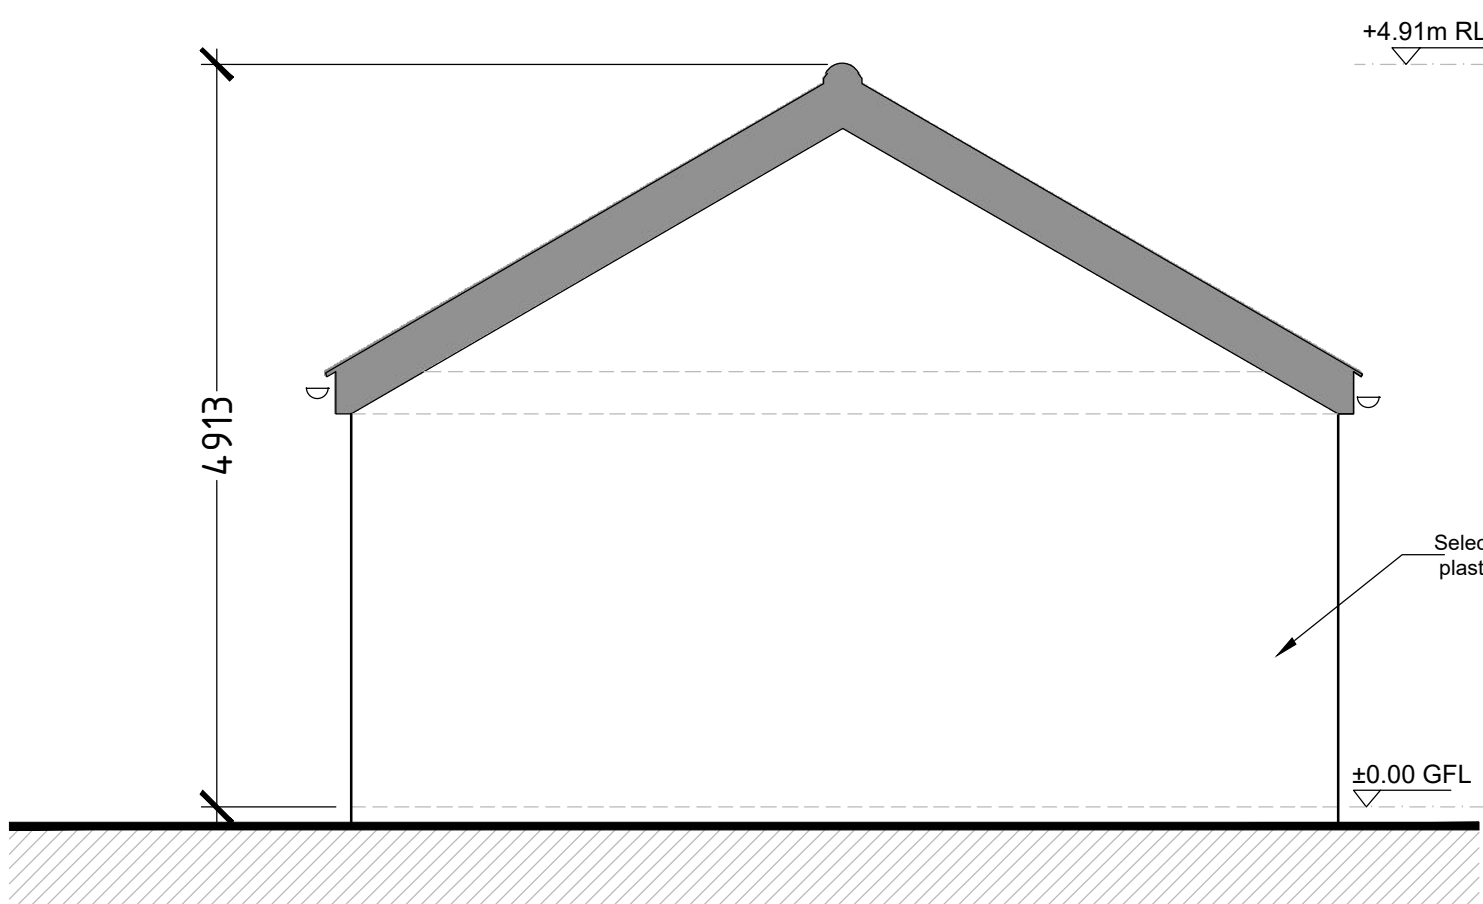

SIDE ELEVATION 02
(Scale 1:50)

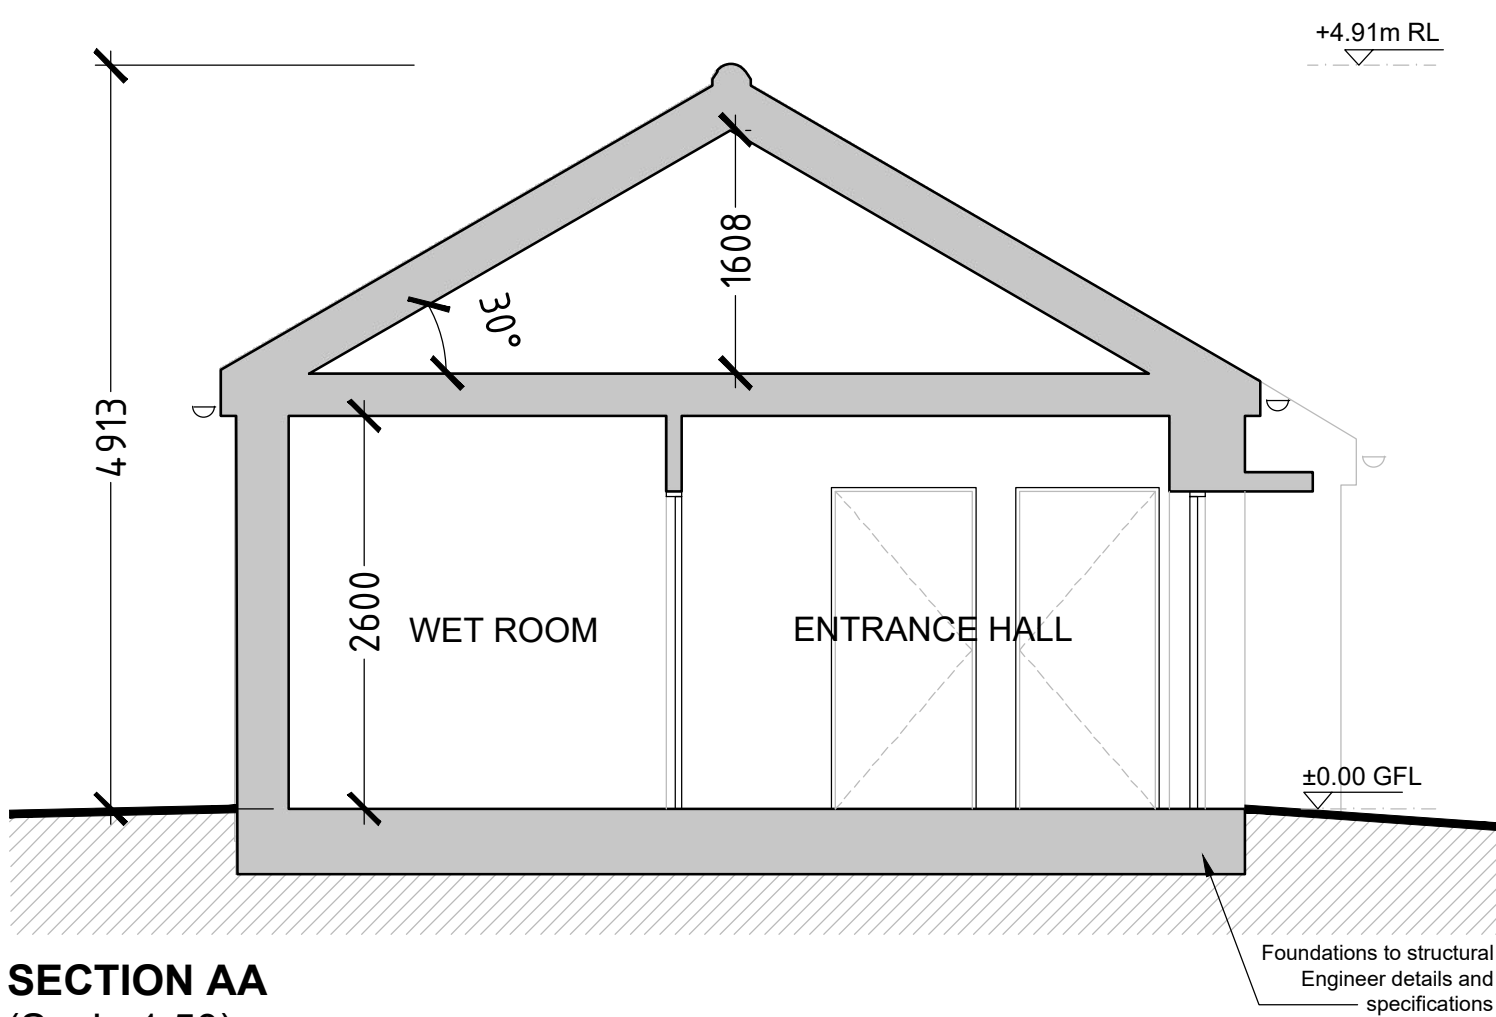

SECTION AA
(Scale 1:50)

- NOTE:
- ALL SERVICES, LEVELS AND STRUCTURE TO ENGINEERS DETAILS/SPECIFICATION.
 - NOT FOR CONSTRUCTION PURPOSES.

Refer to Site Plan for exact location

HOUSE TYPE H6
2 Bed, 3 Person

Area:
Ground Floor 67.3m²
(Storage 3.1m²)

TOTAL 67.3m²

House No.: 37 & 38

PLANNING



Rev	Description	By	Date
1	Initial Design	VH	2024-09-01
2	Revised Design	VH	2024-09-15
3	Final Design	VH	2024-09-20

VH VINCENT HANNON ARCHITECTS E: info@vha.ie www.vha.ie	Client: Galway County Council Project: Proposed Housing Development at Cosmona, Loughrea, Co. Galway Drawing Description: House Type H6 (Plans, Elevations & Section) Status: PLANNING Date: September 2024	Client: Galway County Council Project: Proposed Housing Development at Cosmona, Loughrea, Co. Galway Drawing Description: House Type H6 (Plans, Elevations & Section) Status: PLANNING Date: September 2024	Scale: 1:50 @ A1 Rev: - Checked by: EM
--	--	--	---