




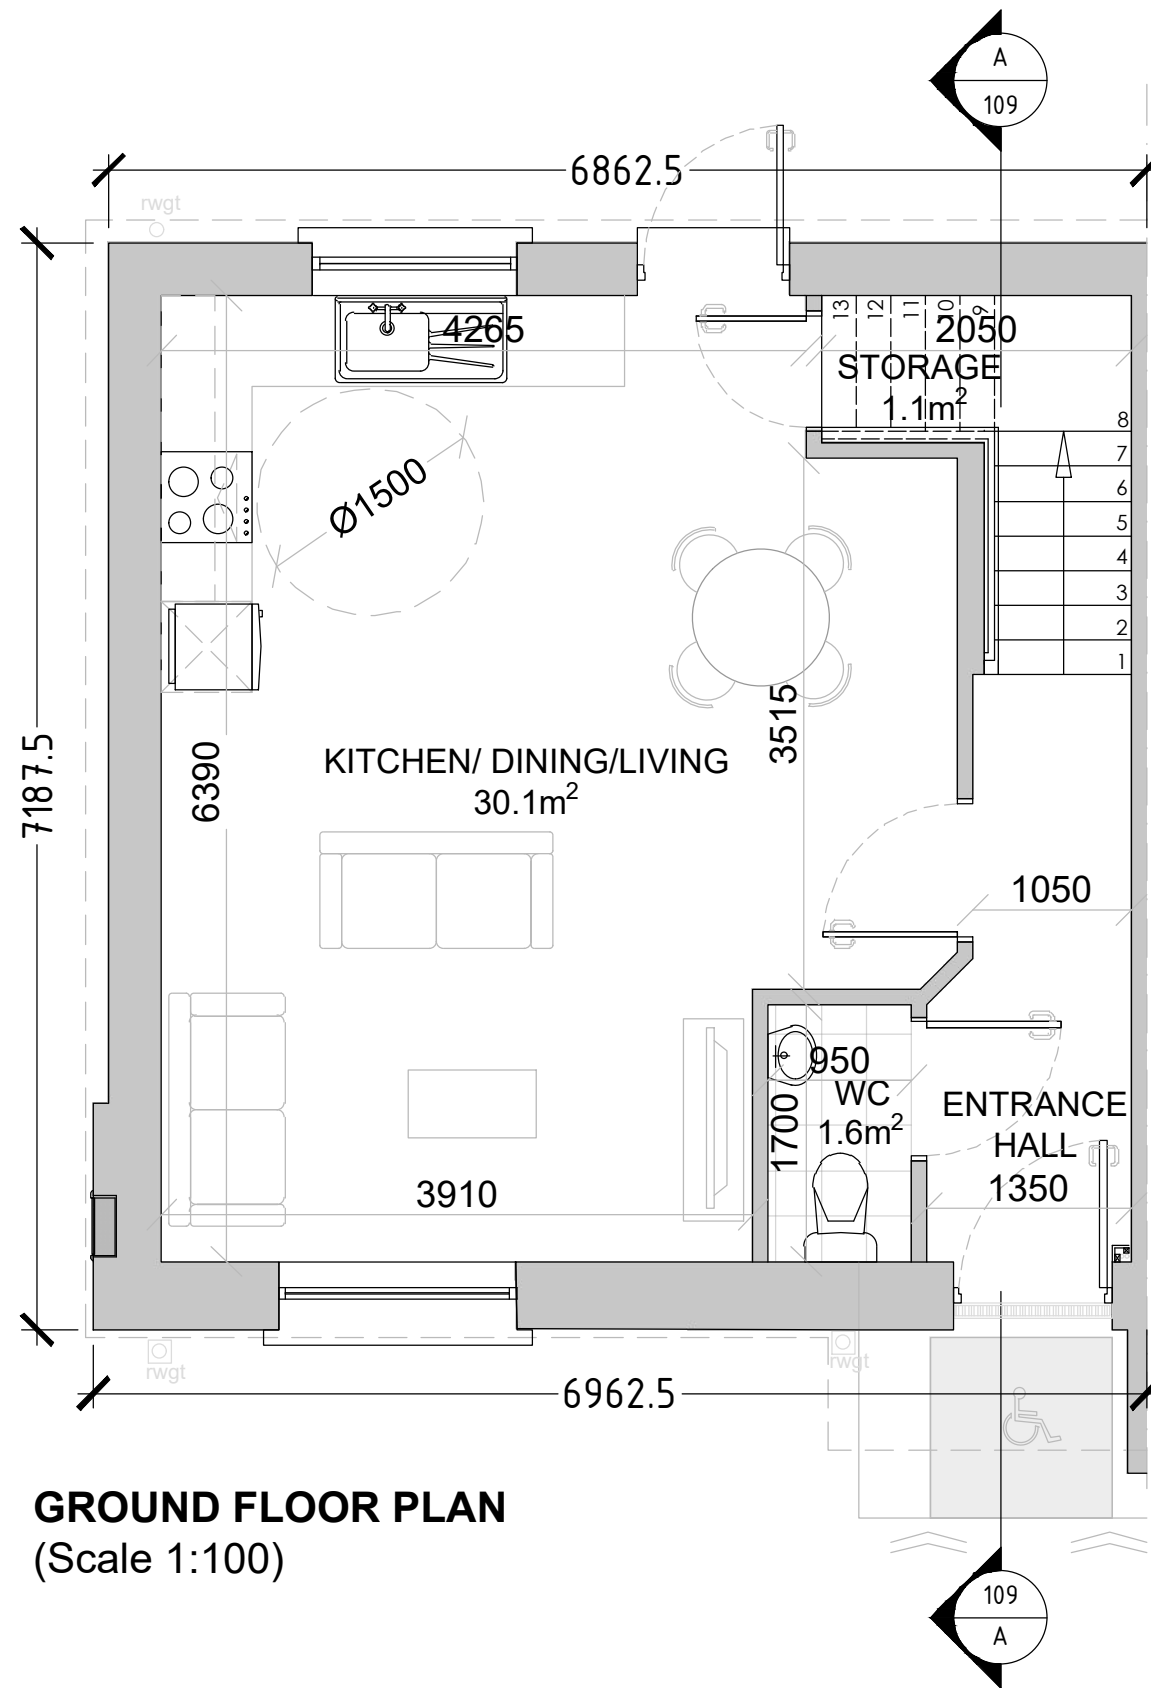


GROUND FLOOR PLAN
(Scale 1:100)

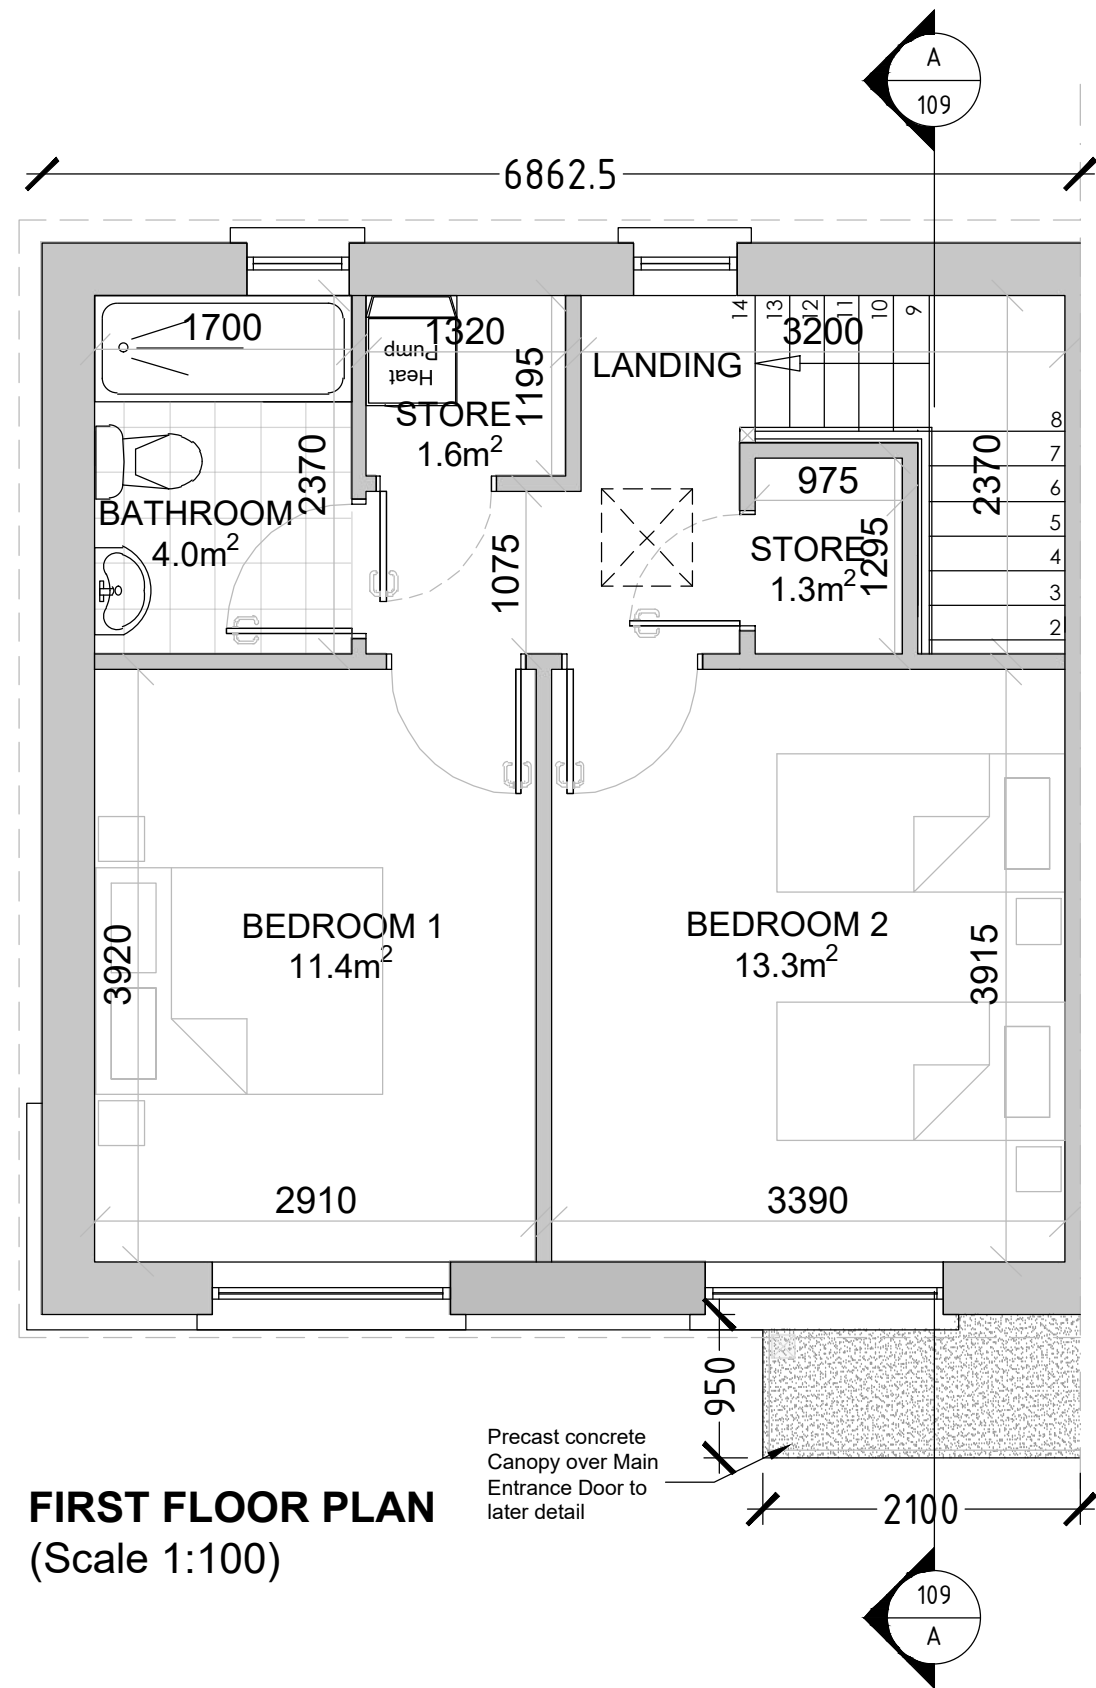


FIRST FLOOR PLAN
(Scale 1:100)

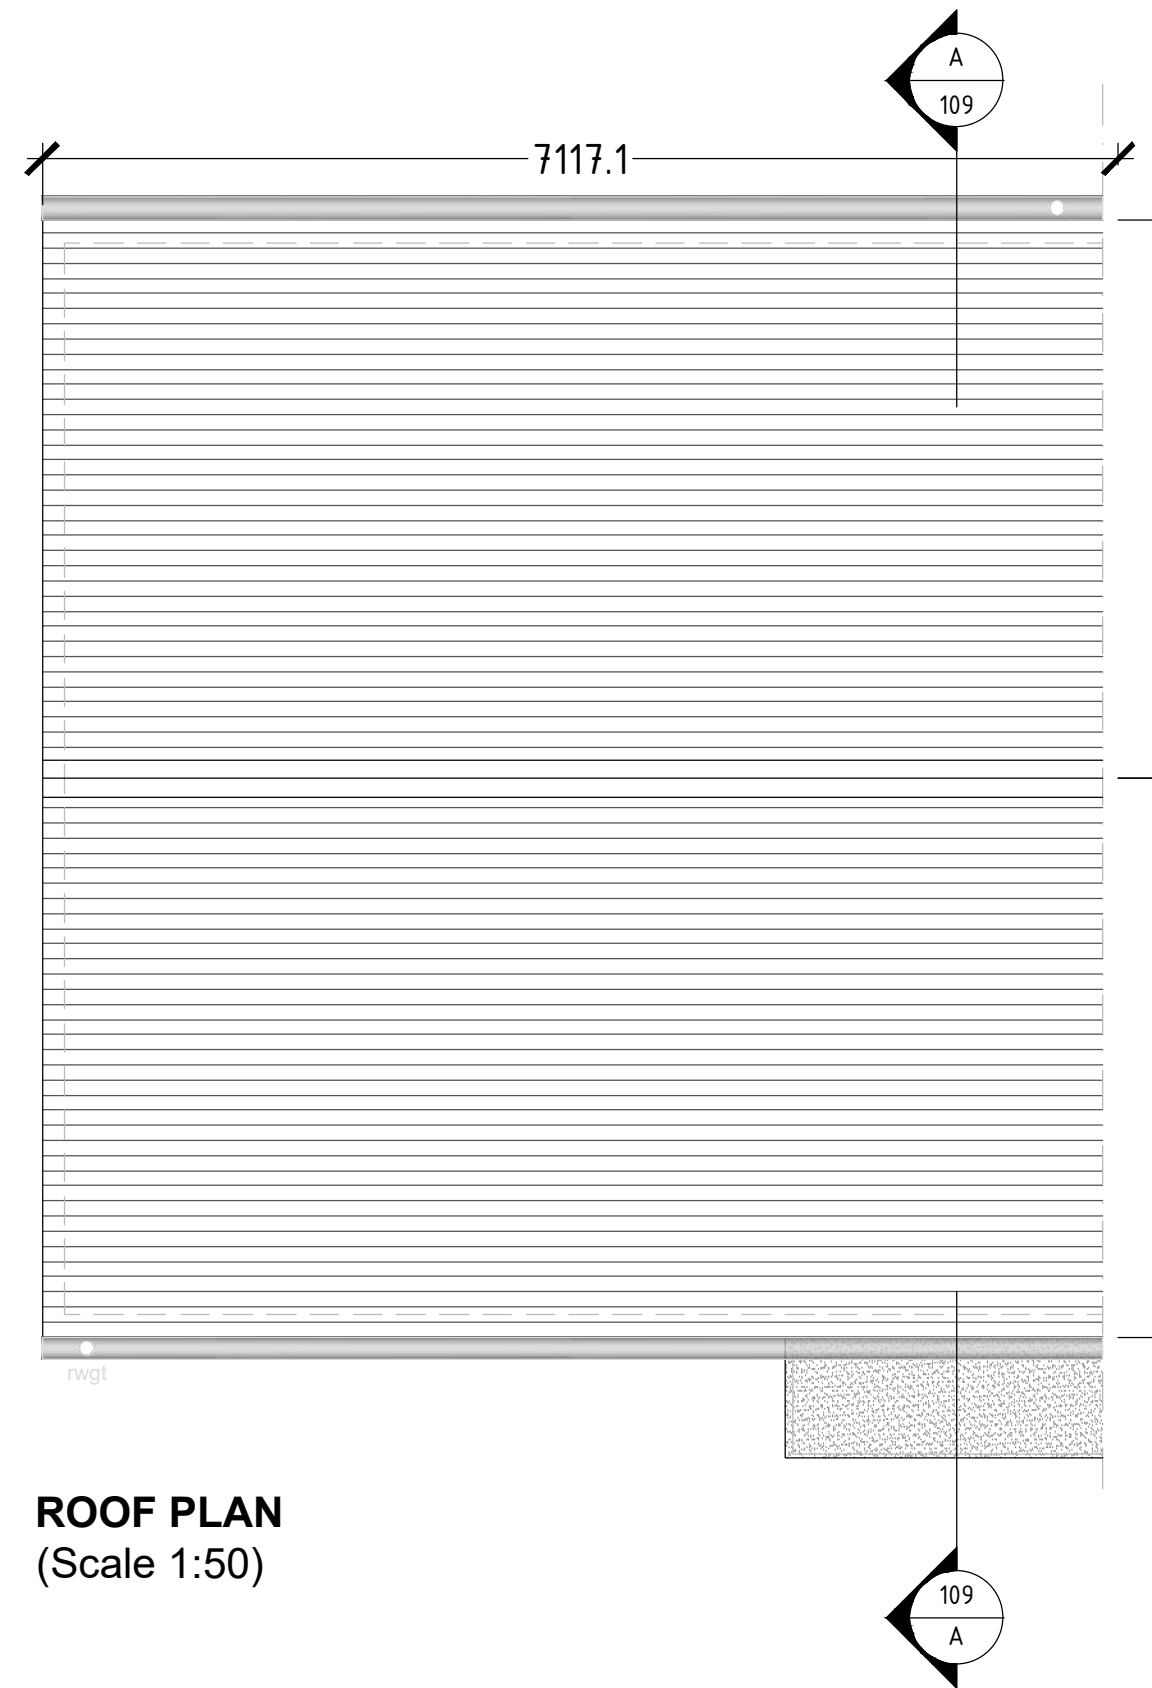


ROOF PLAN
(Scale 1:50)

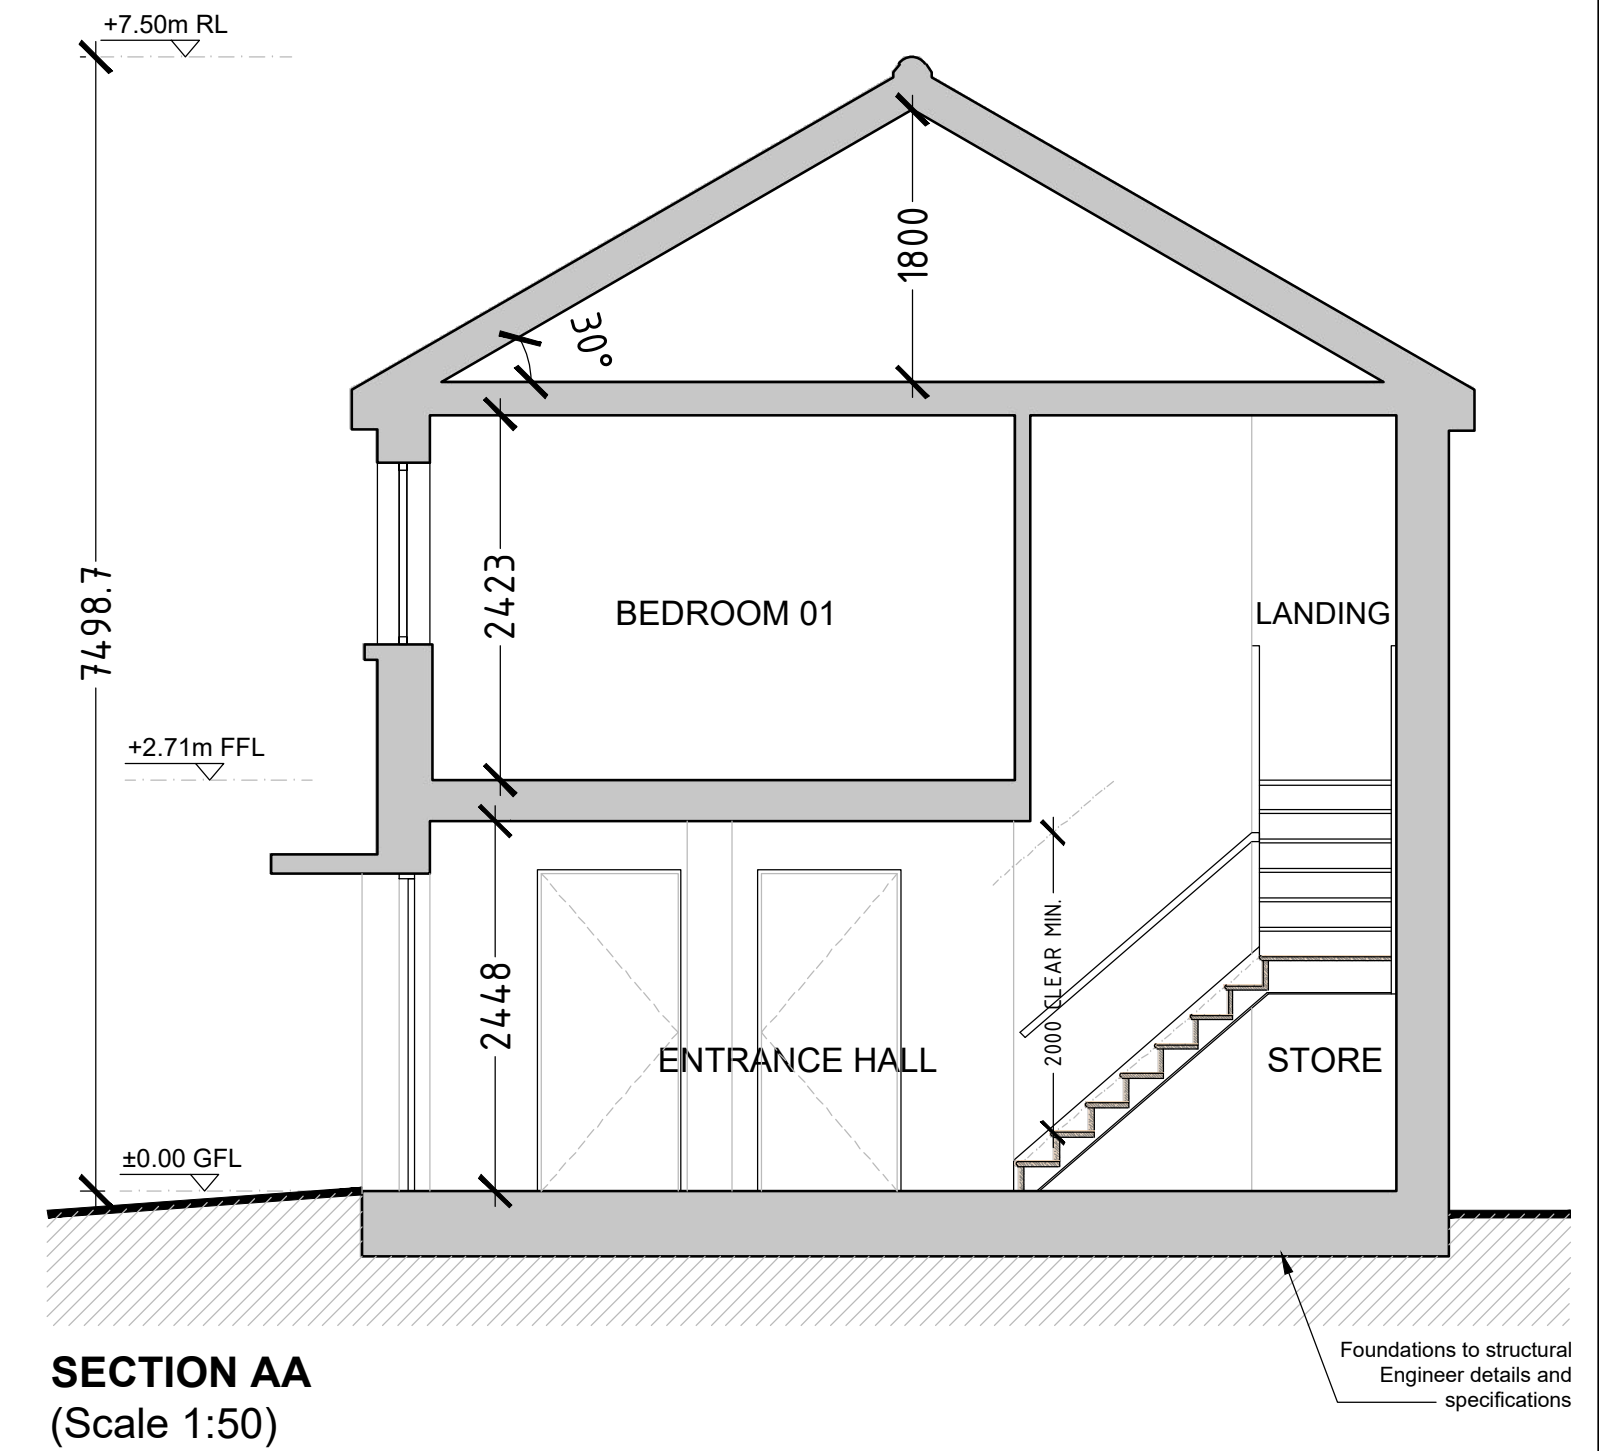


SECTION AA
(Scale 1:50)

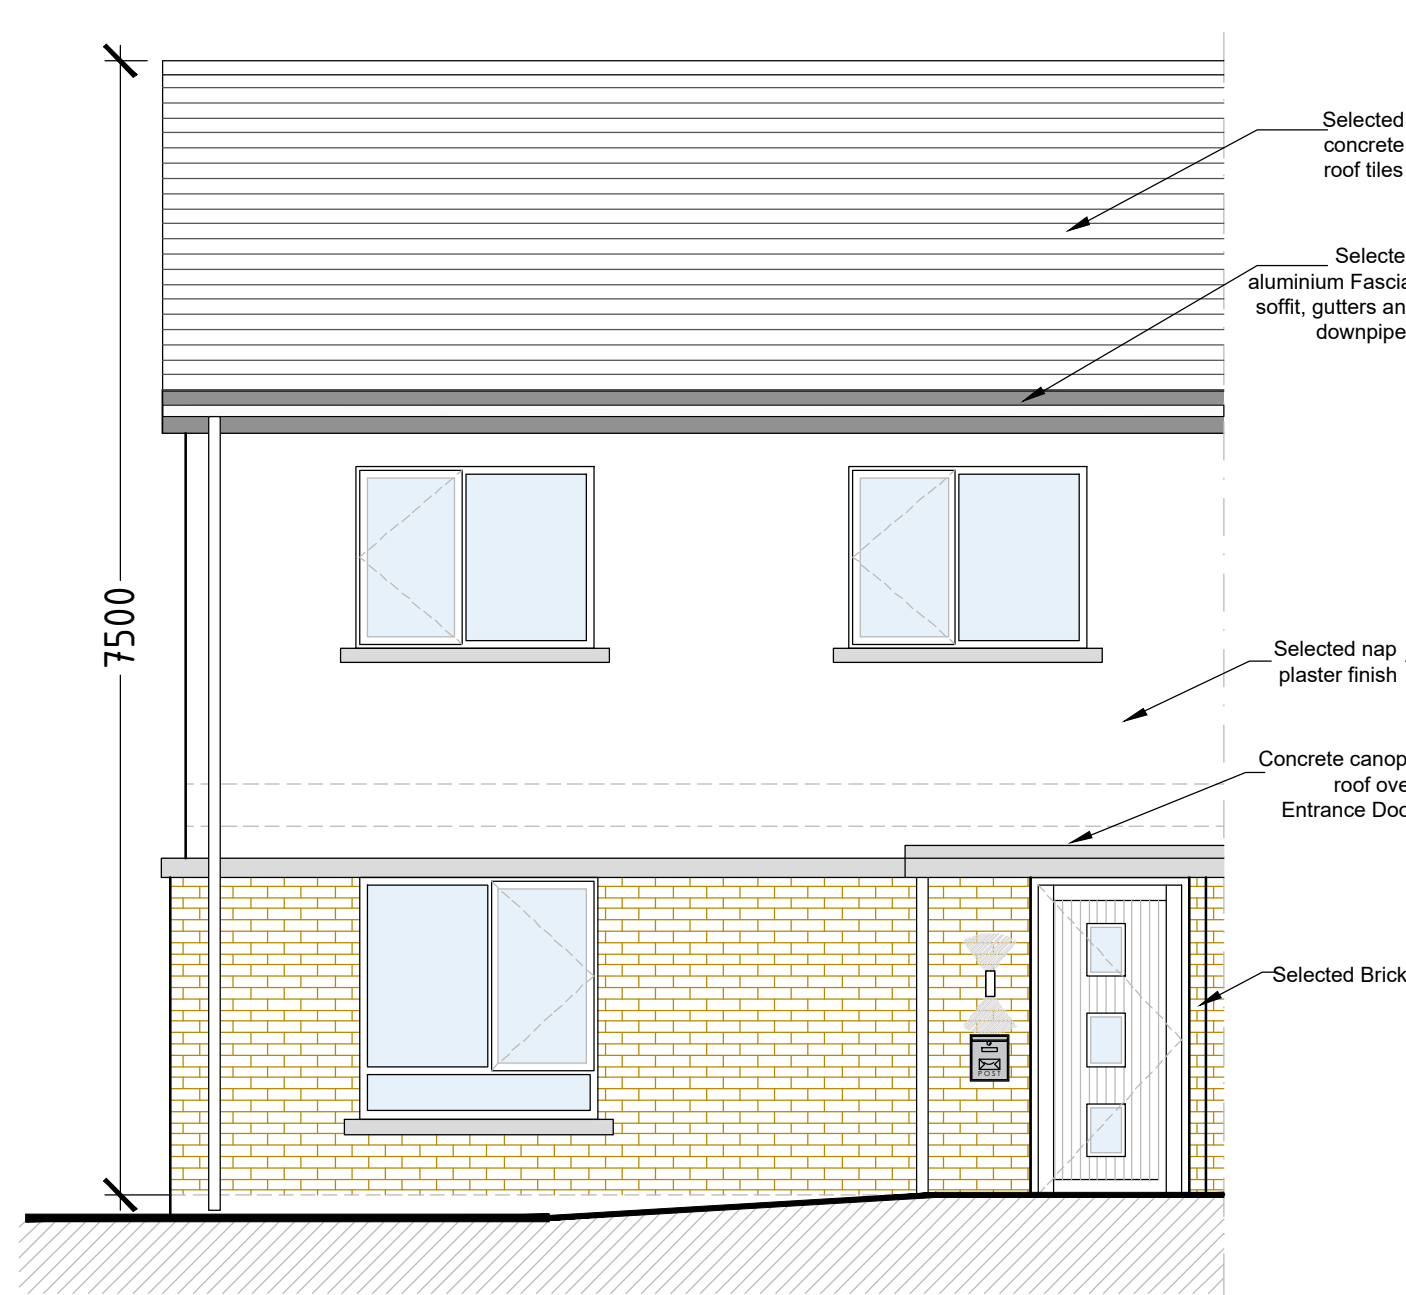

FRONT ELEVATION
(Scale 1:100)

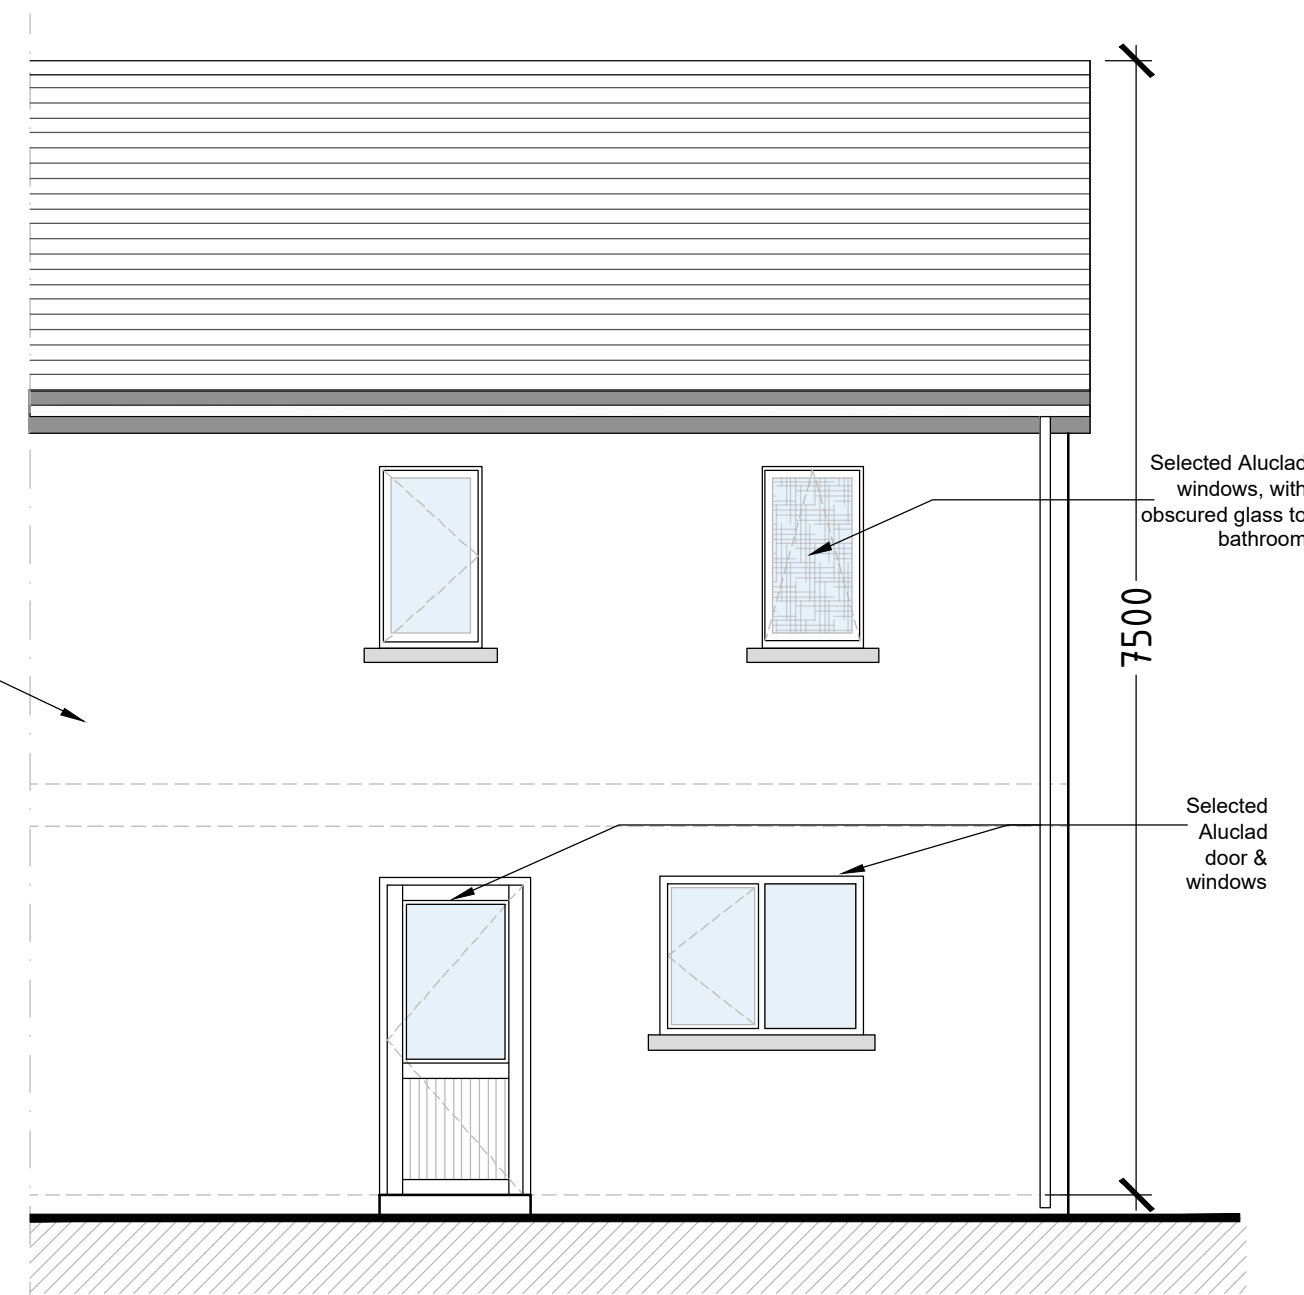

REAR ELEVATION
(Scale 1:100)

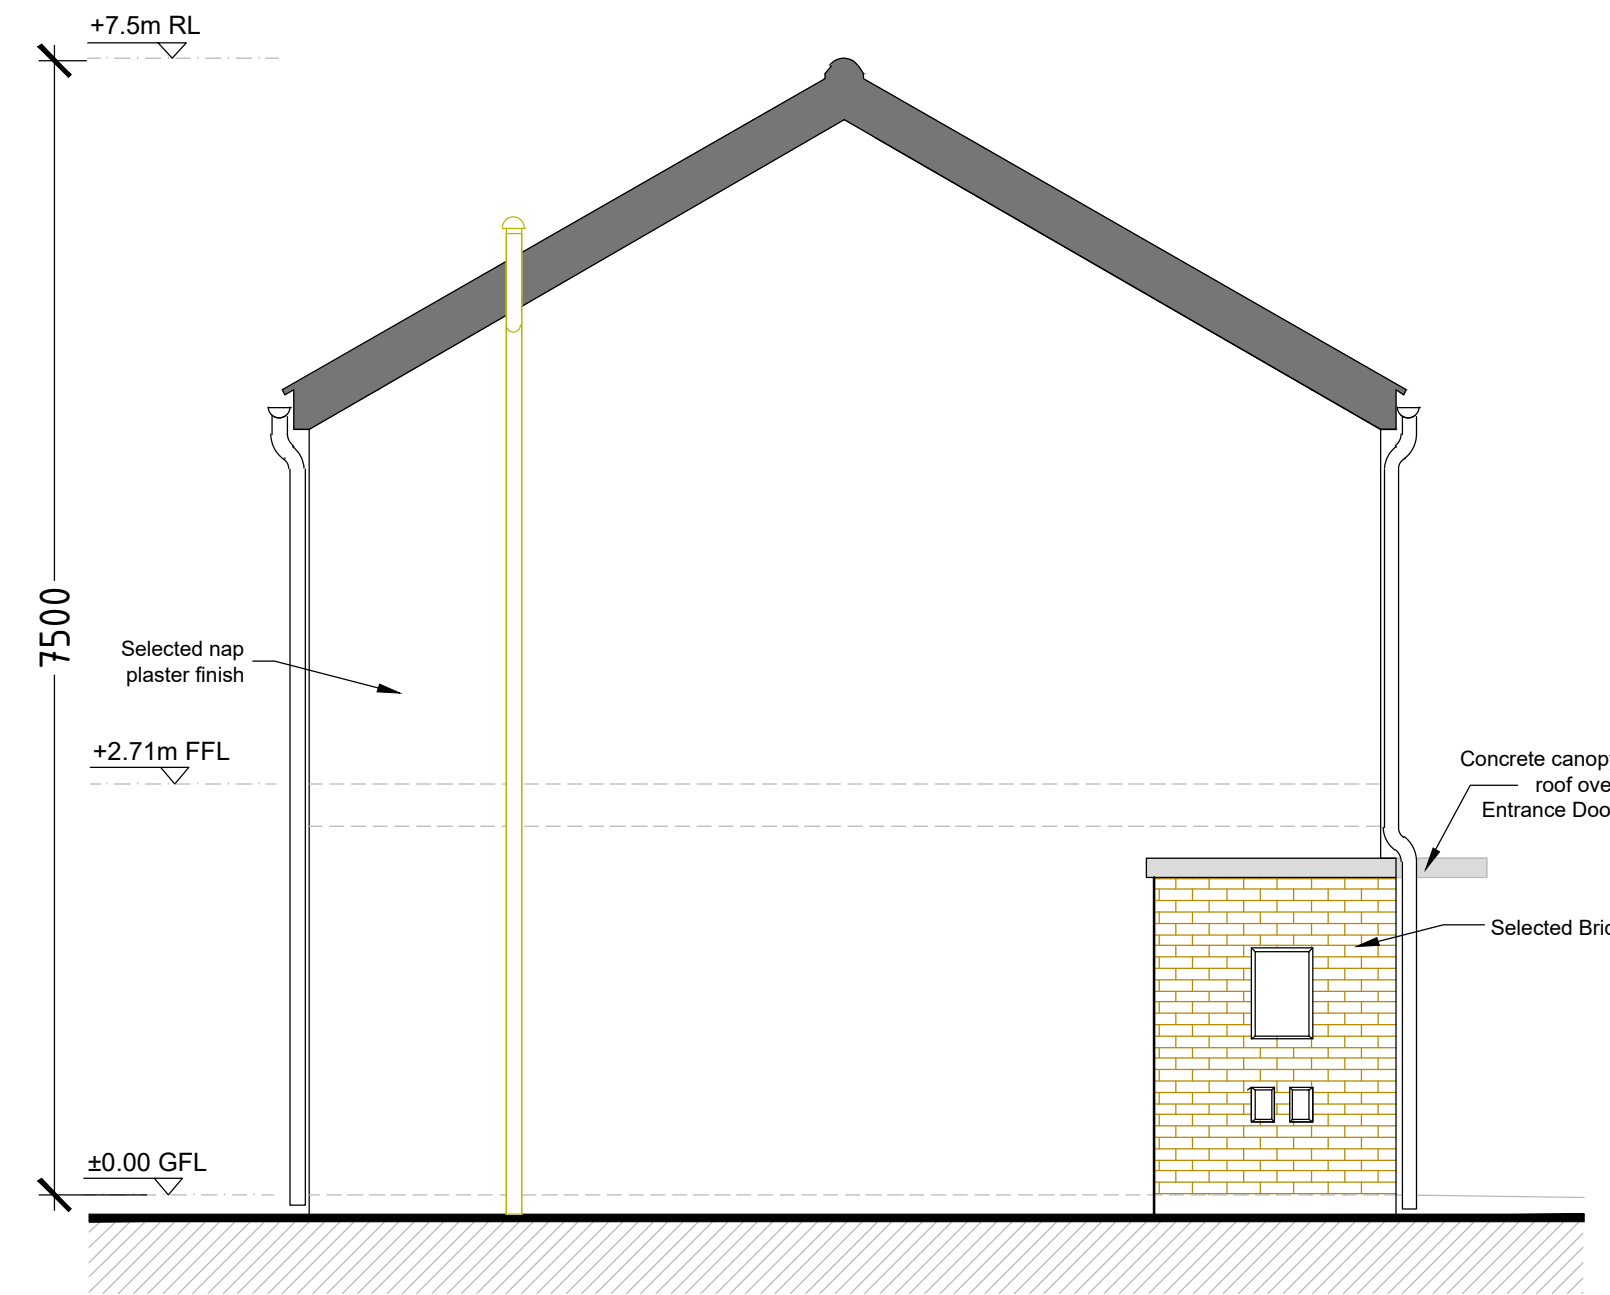

SIDE ELEVATION
(Scale 1:100)

HOUSE TYPE H7 2 Bed, 4 Person

Area:	
Ground Floor	41.0m ²
First Floor	41.0m ²
(Storage	4.0 m ²)

TOTAL 82.0m²

House No.: 17, 18, 19 & 20

PLANNING



NOTE:
• ALL SERVICES, LEVELS AND STRUCTURE TO ENGINEERS
DETAILS/SPECIFICATION.
• NOT FOR CONSTRUCTION PURPOSES.

Refer to Site Plan for exact location

Rev	Description	By	Date
1	Issue for Planning	VH	2024-09-01
VINCENT HANNON ARCHITECTS E: info@vha.ie www.vha.ie			
Galway: Suite 4 Clon Mhille, Dublin Road, Galway, H91 V97E Sligo: 3-3 Abbey Street, Abbeyquarter North, Sligo, F91 X160 Dublin: 81 Armines Street, Dublin 1, D01 N2F5			
T: 091 483 934 T: 071 915 0022 T: 01 876 4600			
Client: Galway County Council			
Project: Proposed Housing Development at Cosmona, Loughrea, Co. Galway			
Drawing: House Type H7 Semi-Detached		Scale: 1:50 @ A1	Rev: -
Description: (Plans, Elevations & Sections)		Drawing No: 240026-DR-VHA-AR-109	Rev: -
Status: PLANNING	Date: September 2024	Drawn by: WS	Checked by: EM