
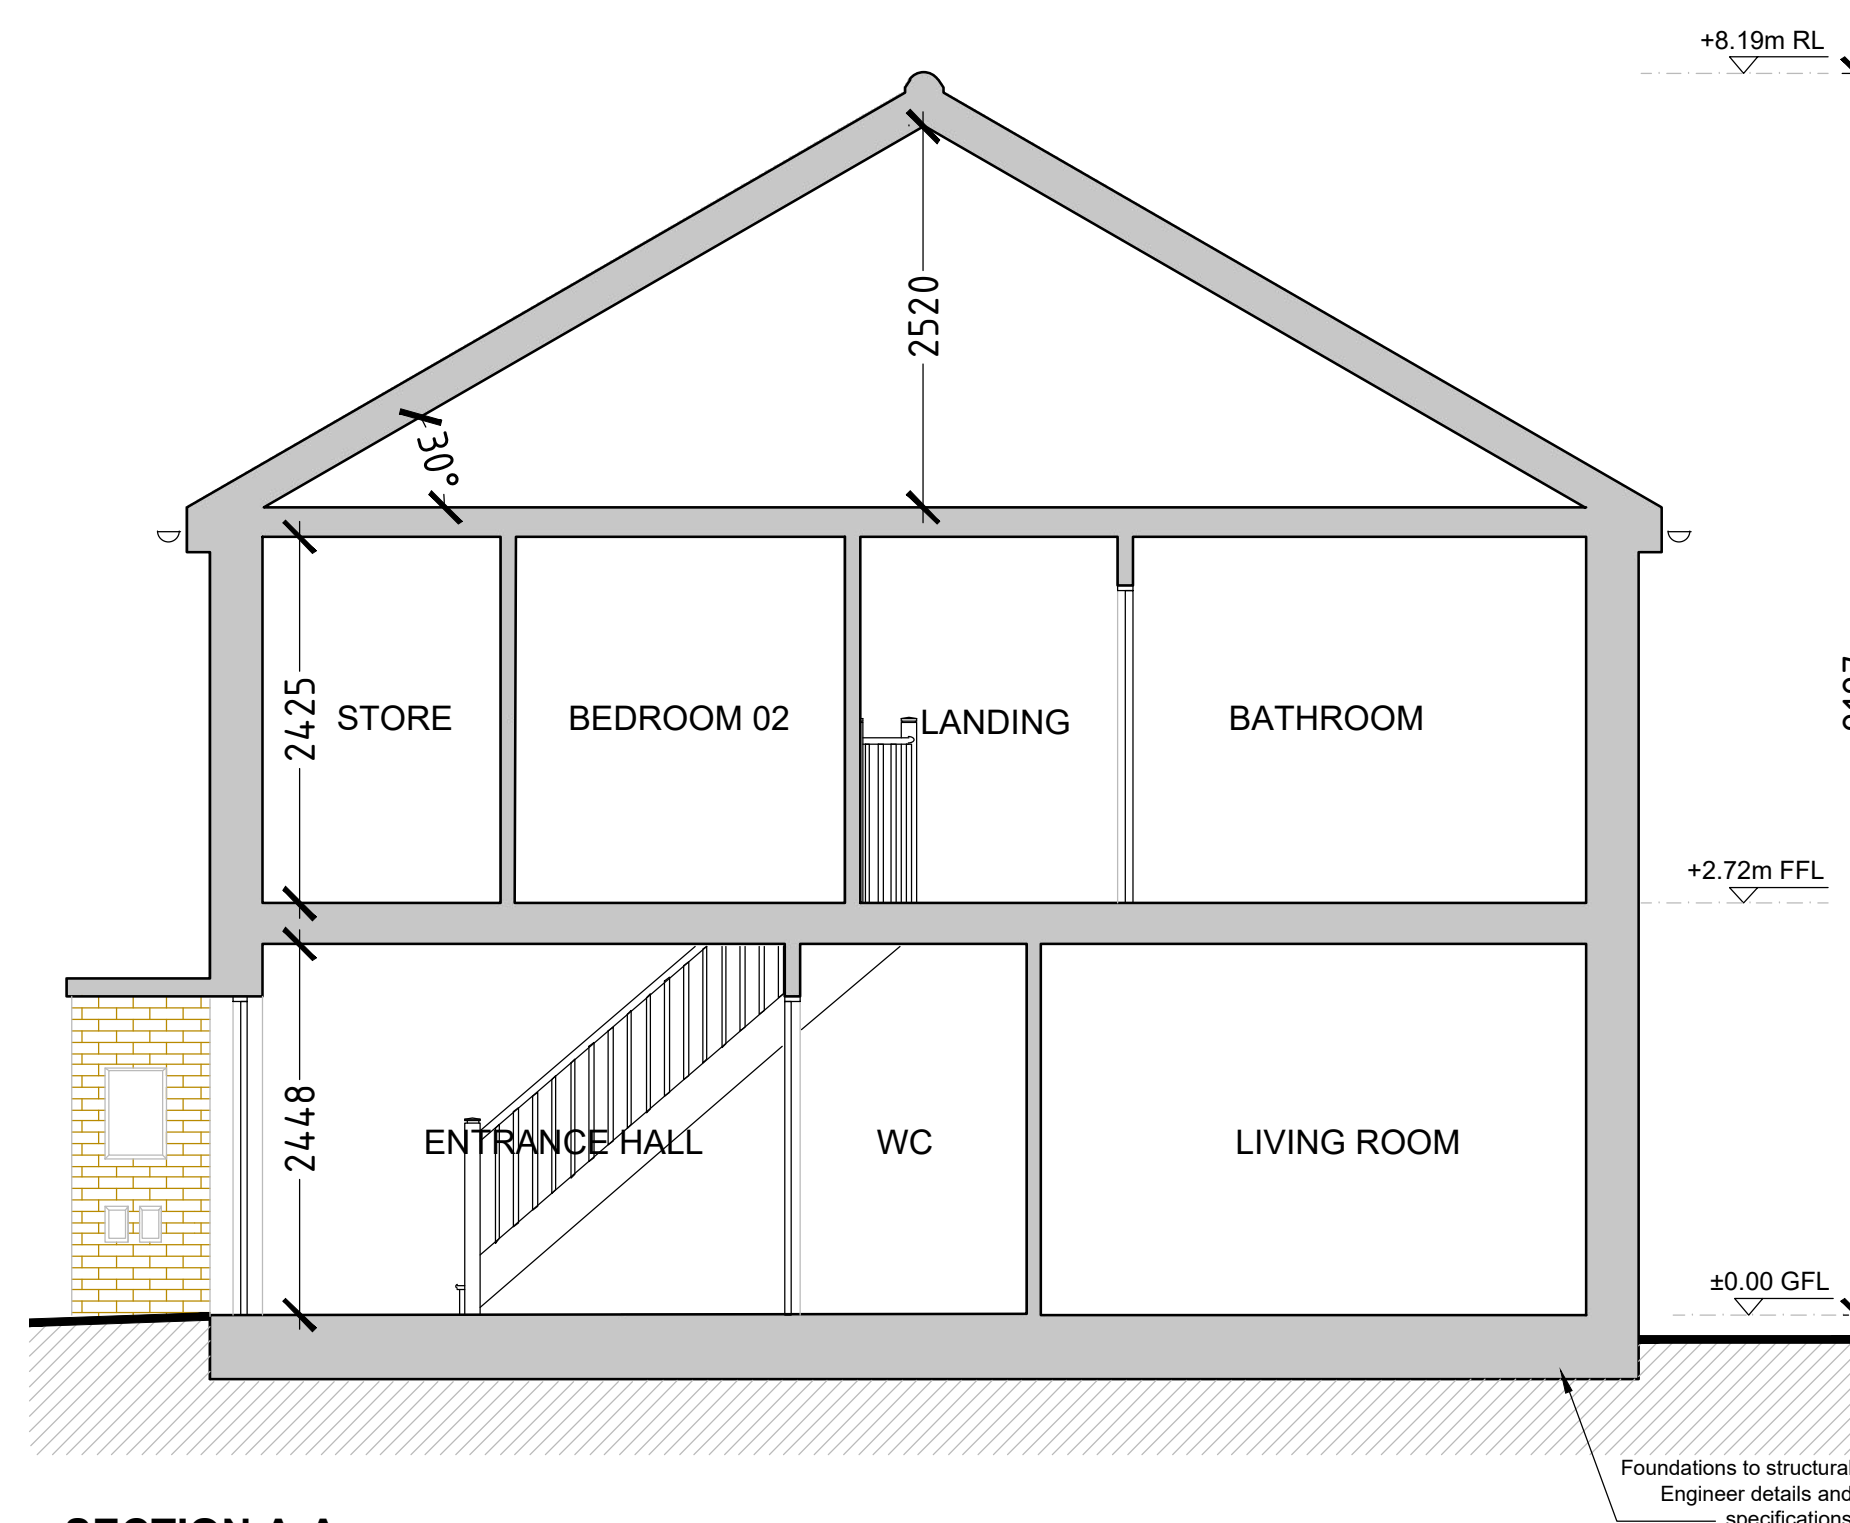
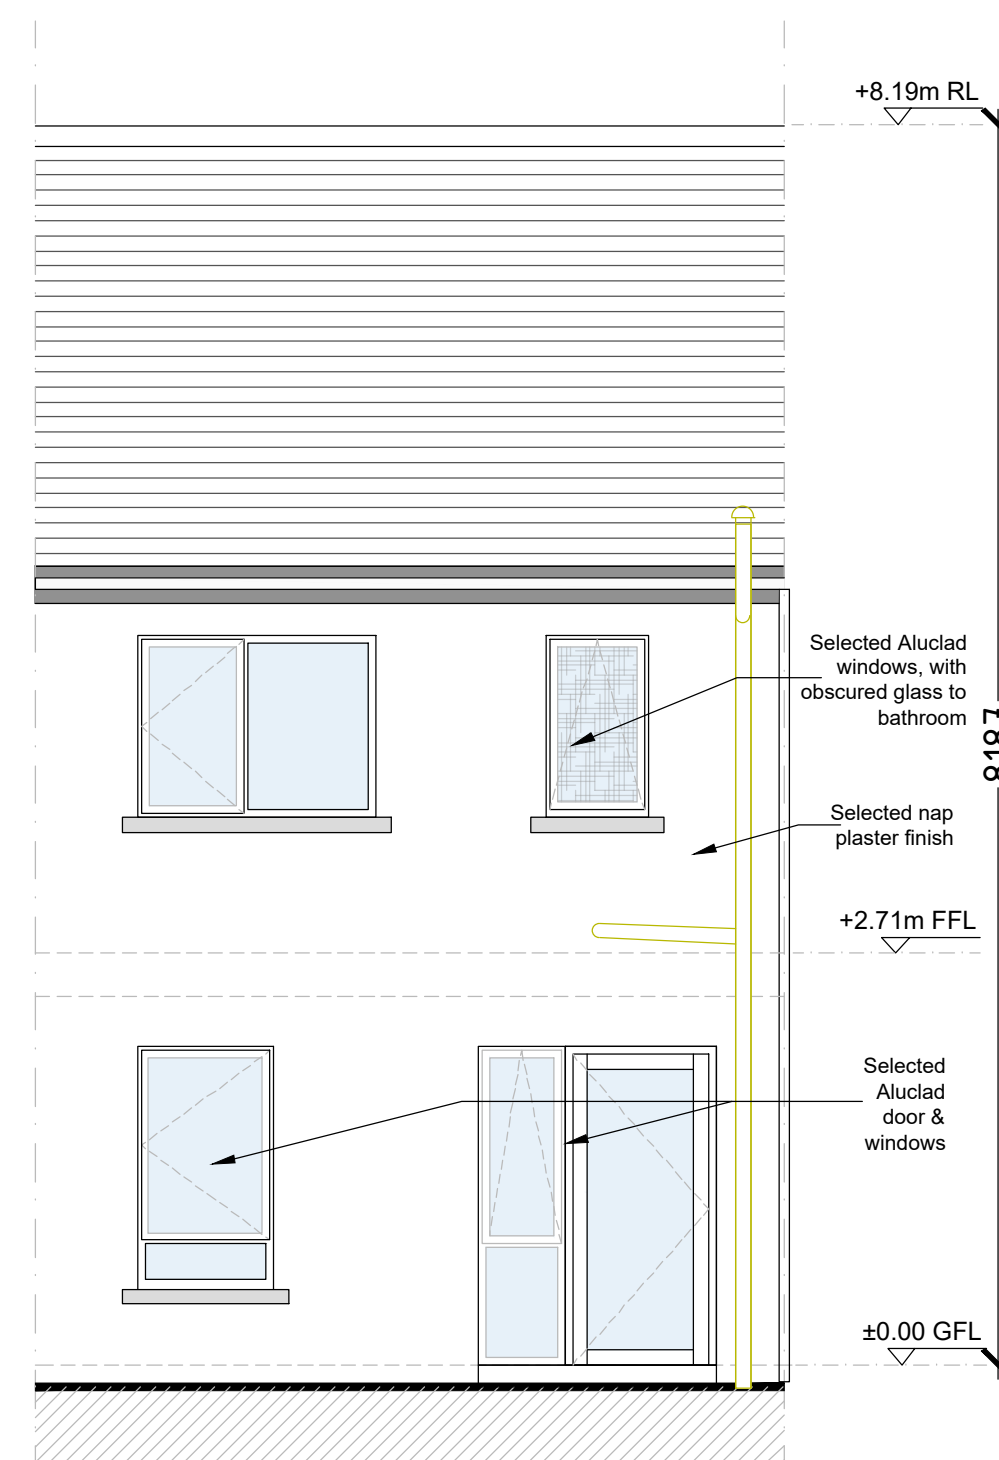
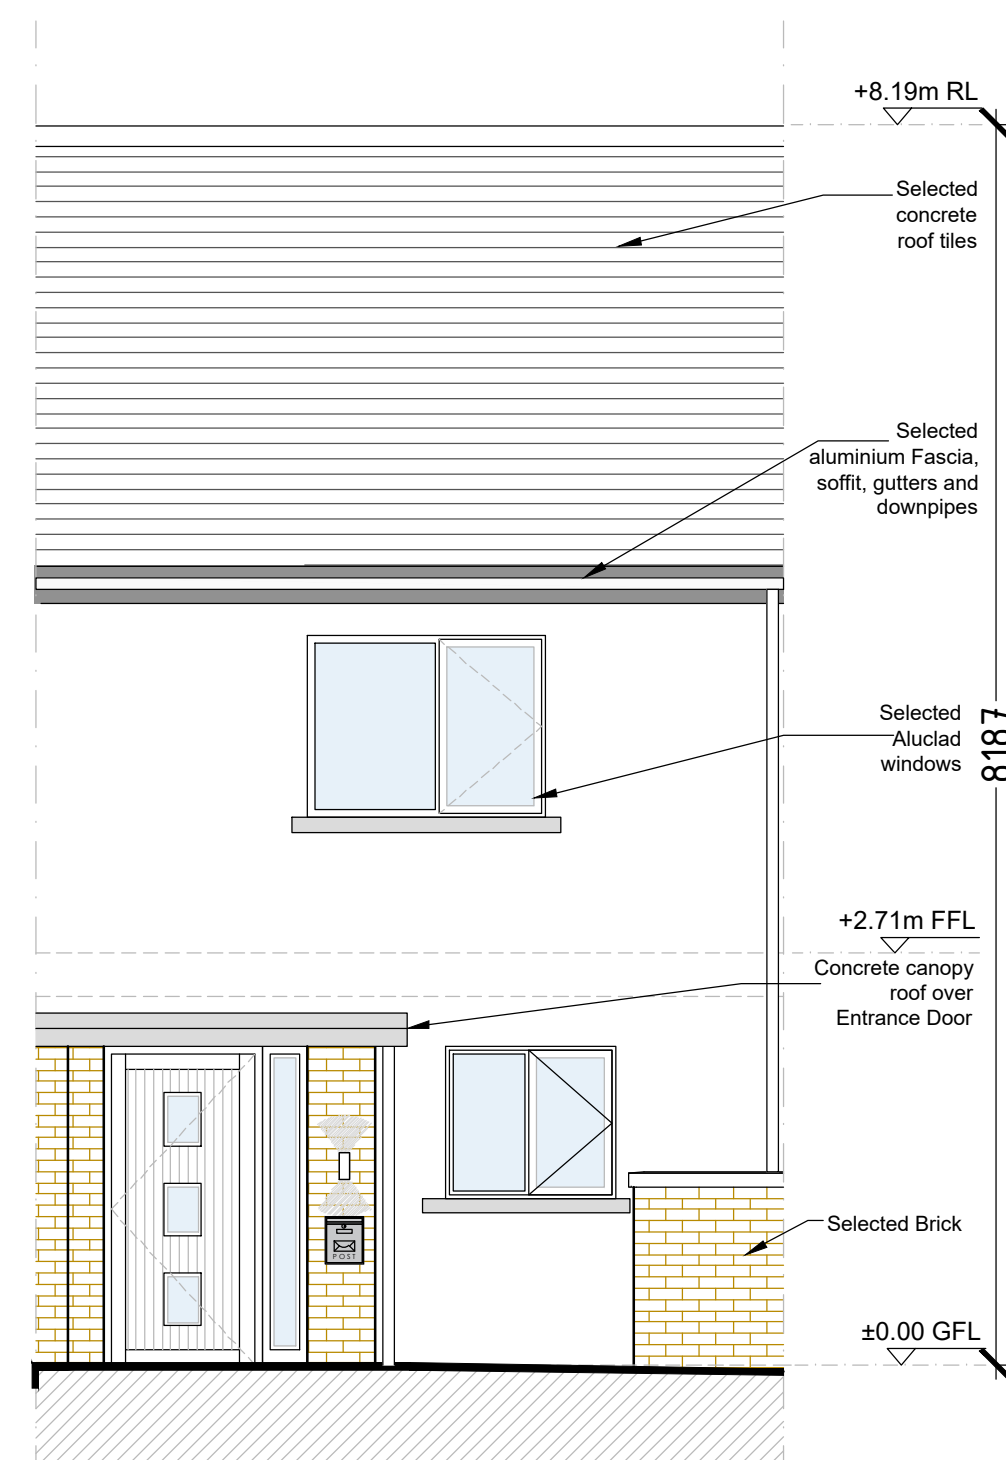
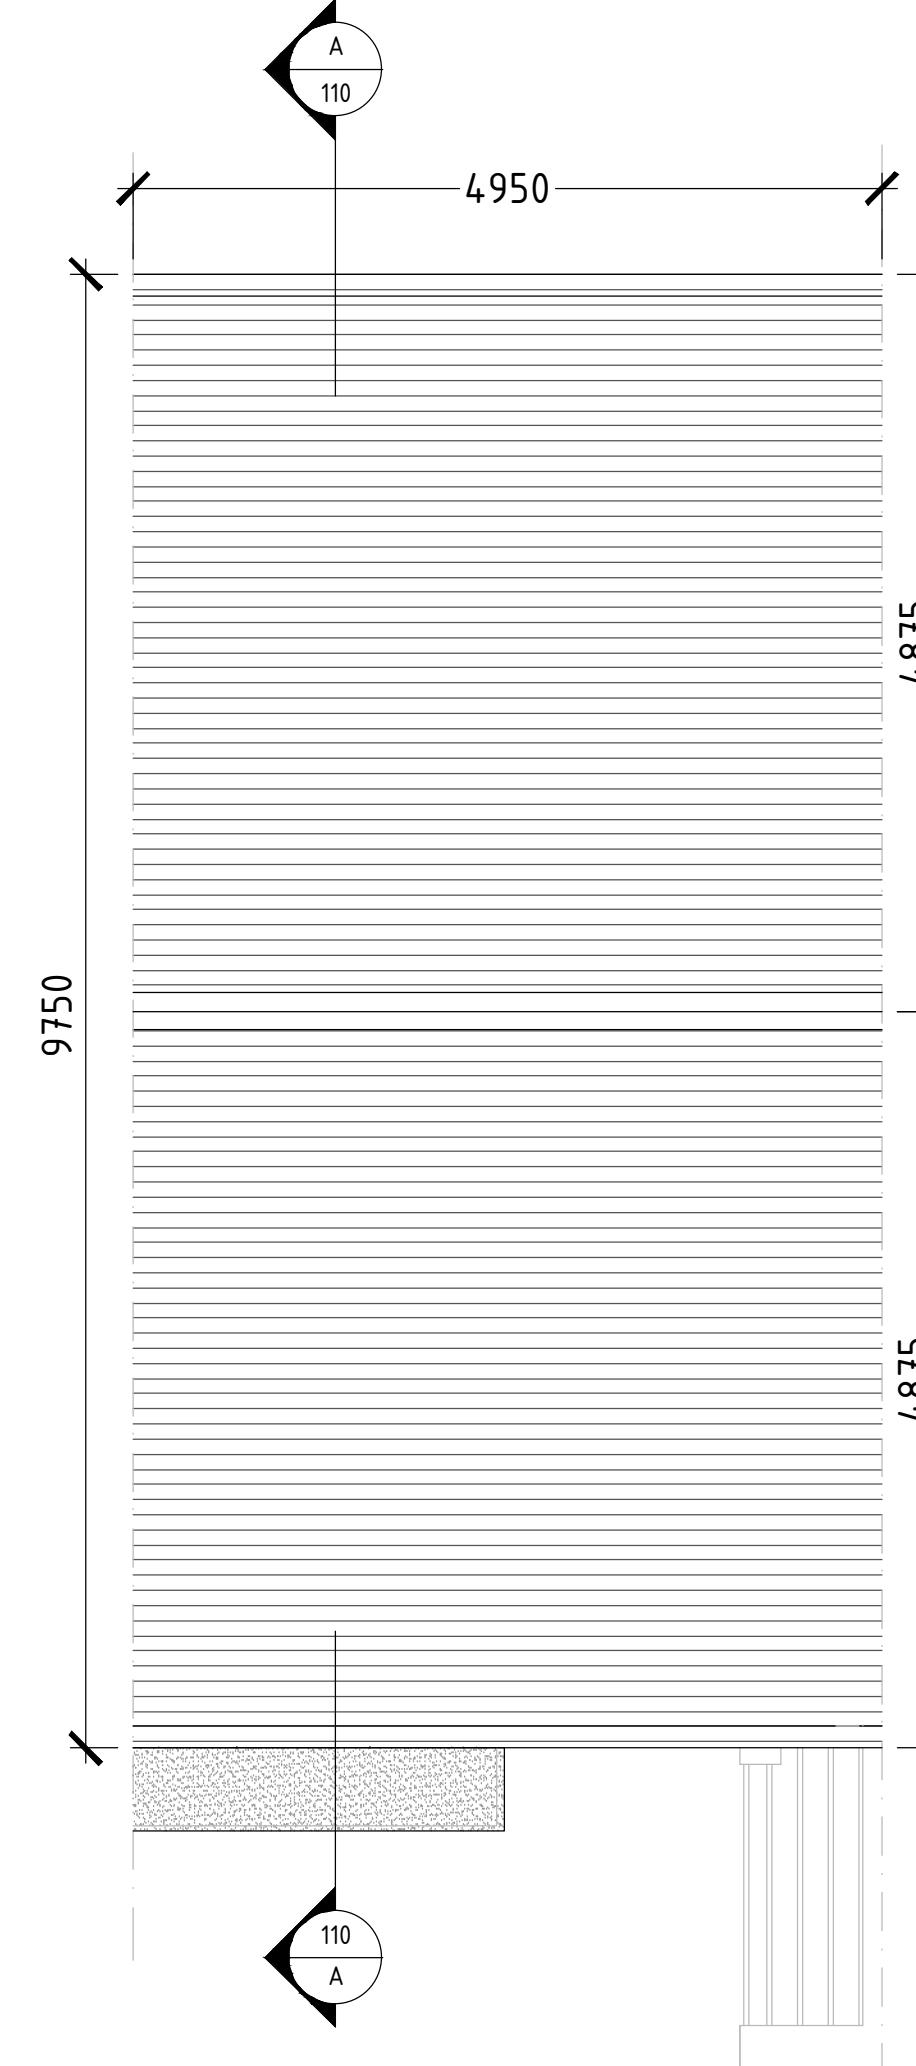
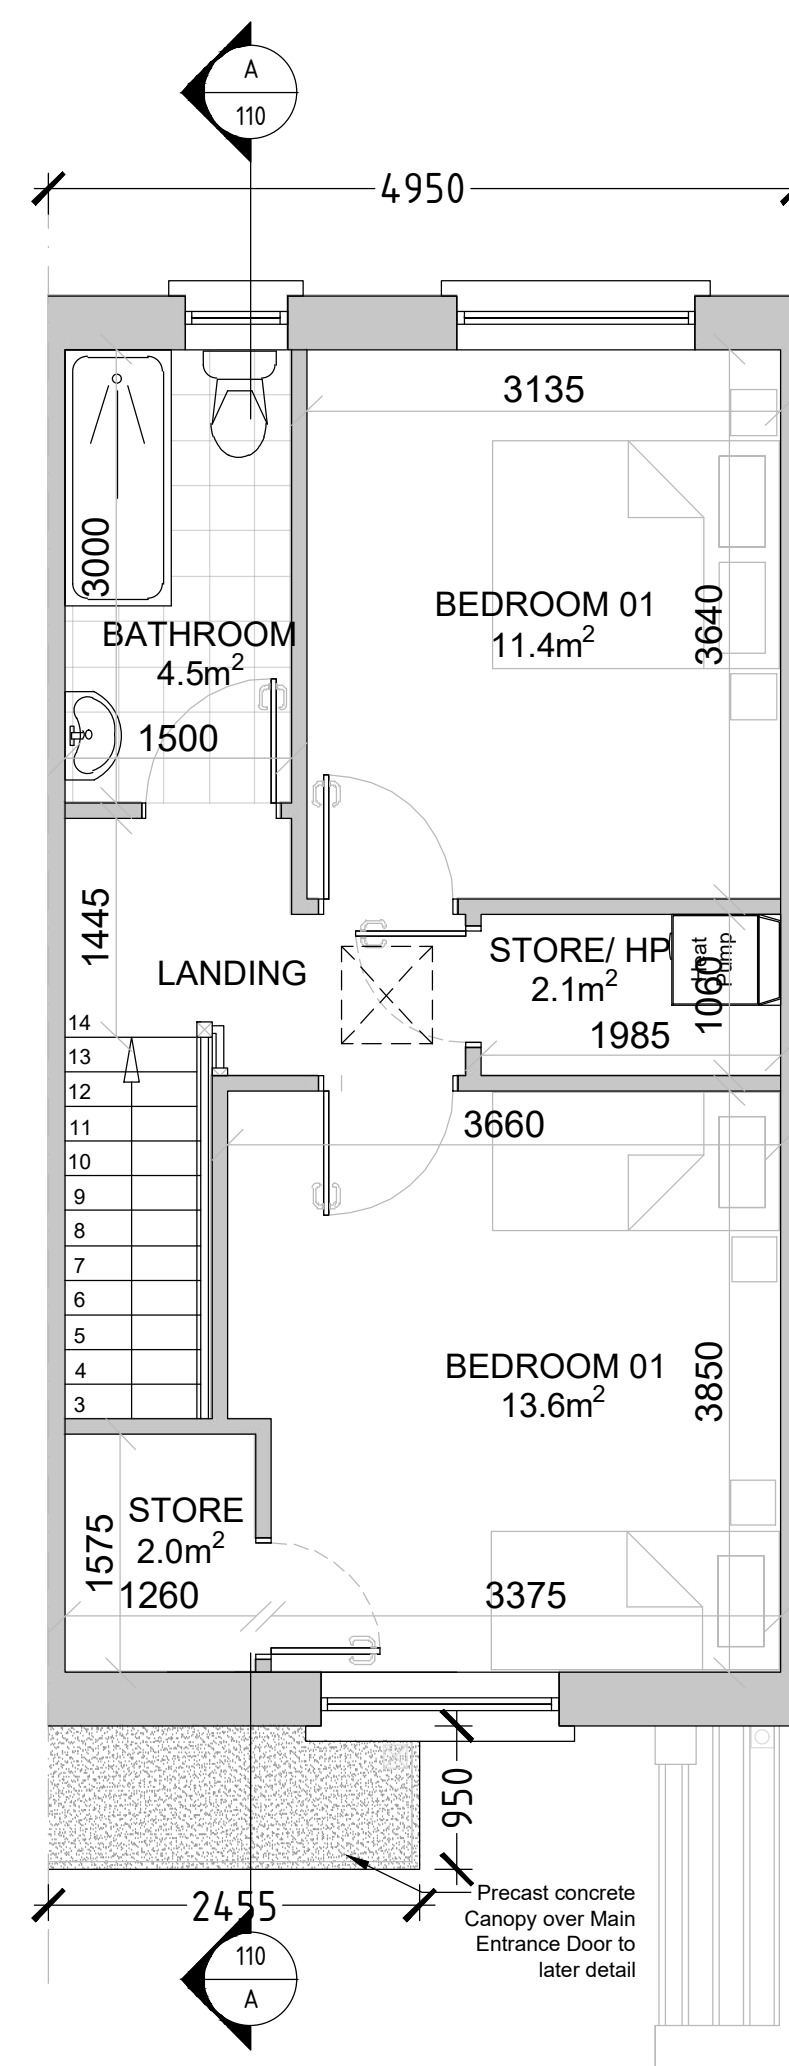


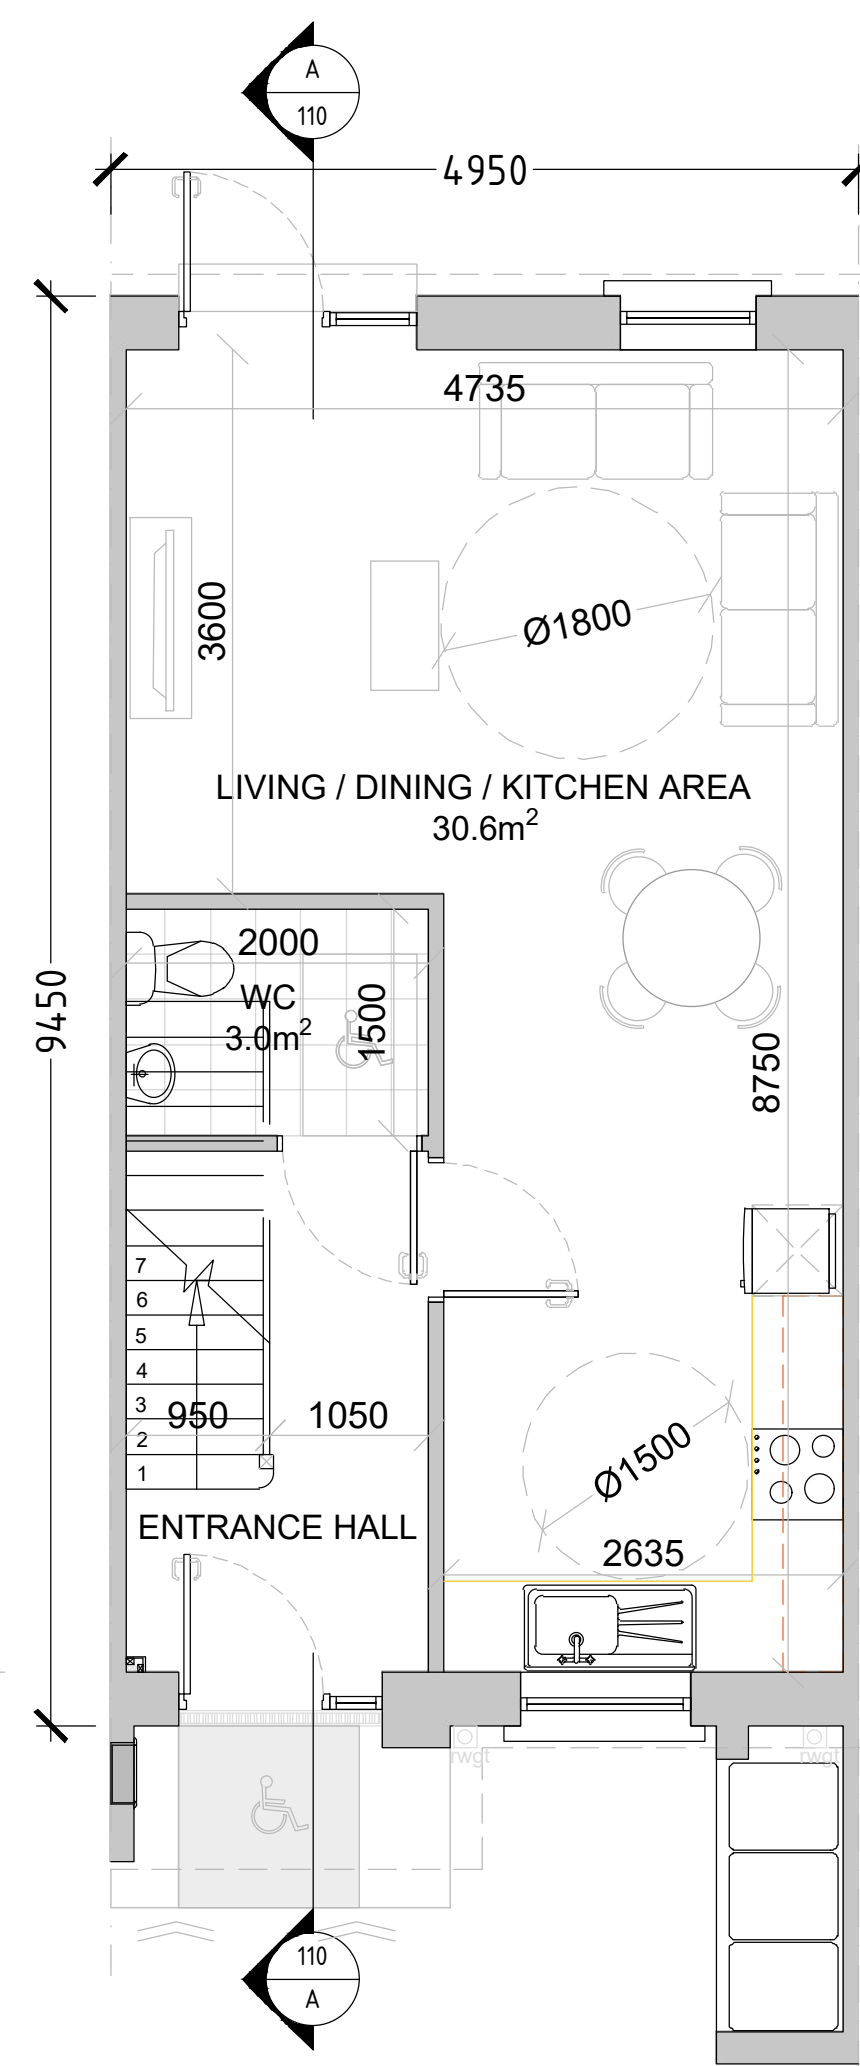

NOTE:

- ALL SERVICES, LEVELS AND STRUCTURE TO ENGINEER'S DETAILS/SPECIFICATION.
- NOT FOR CONSTRUCTION PURPOSES.

Refer to Site Plan for exact location

HOUSE TYPE H8
2 Bed, 4 Person

Area:

Ground Floor	41.4m ²
First Floor	41.4m ²
(Storage	4.2 m ²)

TOTAL	82.8m ²
-------	--------------------

House No.: 22 & 25

PLANNING



Rev	Description		By	Date
		VINCENT HANNON ARCHITECTS Galway Suite 4 Clough Mhile, Dublin Road, Dublin 9, W9 19TE E: info@vha.ie www.vha.ie		
© THIS DRAWING IS PROTECTED BY COPYRIGHT AND IS TO BE READ IN CONJUNCTION WITH ALL RELEVANT CONTRACT DOCUMENTS AND DRAWINGS. USE ONLY FOUR DIGIT DIMENSIONS. DO NOT SCALE OFF THIS DRAWING.		Client: Galway County Council Project: Proposed Housing Development at Cosmosna, Loughrea, Co. Galway		
IT IS THE EMPLOYER'S RESPONSIBILITY TO ENSURE COMPLIANCE WITH ALL ASPECTS OF THE CURRENT BUILDING REGULATIONS. IT IS THE CONTRACTOR'S RESPONSIBILITY TO ENSURE COMPLIANCE WITH ALL CONDITIONS IMPOSED BY THE LOCAL PLANNING AUTHORITY. IF IN DOUBT ASK.		Drawing Description: House Type H8 Mid-Terrace (Plans, Elevations & Sections) Status: ☐ PLANNING ☒ Drawing No: 240026-DV-VRHA-Ar-110 Scale: 1:50 @ A1 Rev: ☐		
Date:	2024-01-20	Drawn by:	JMS	Checked by: EM