




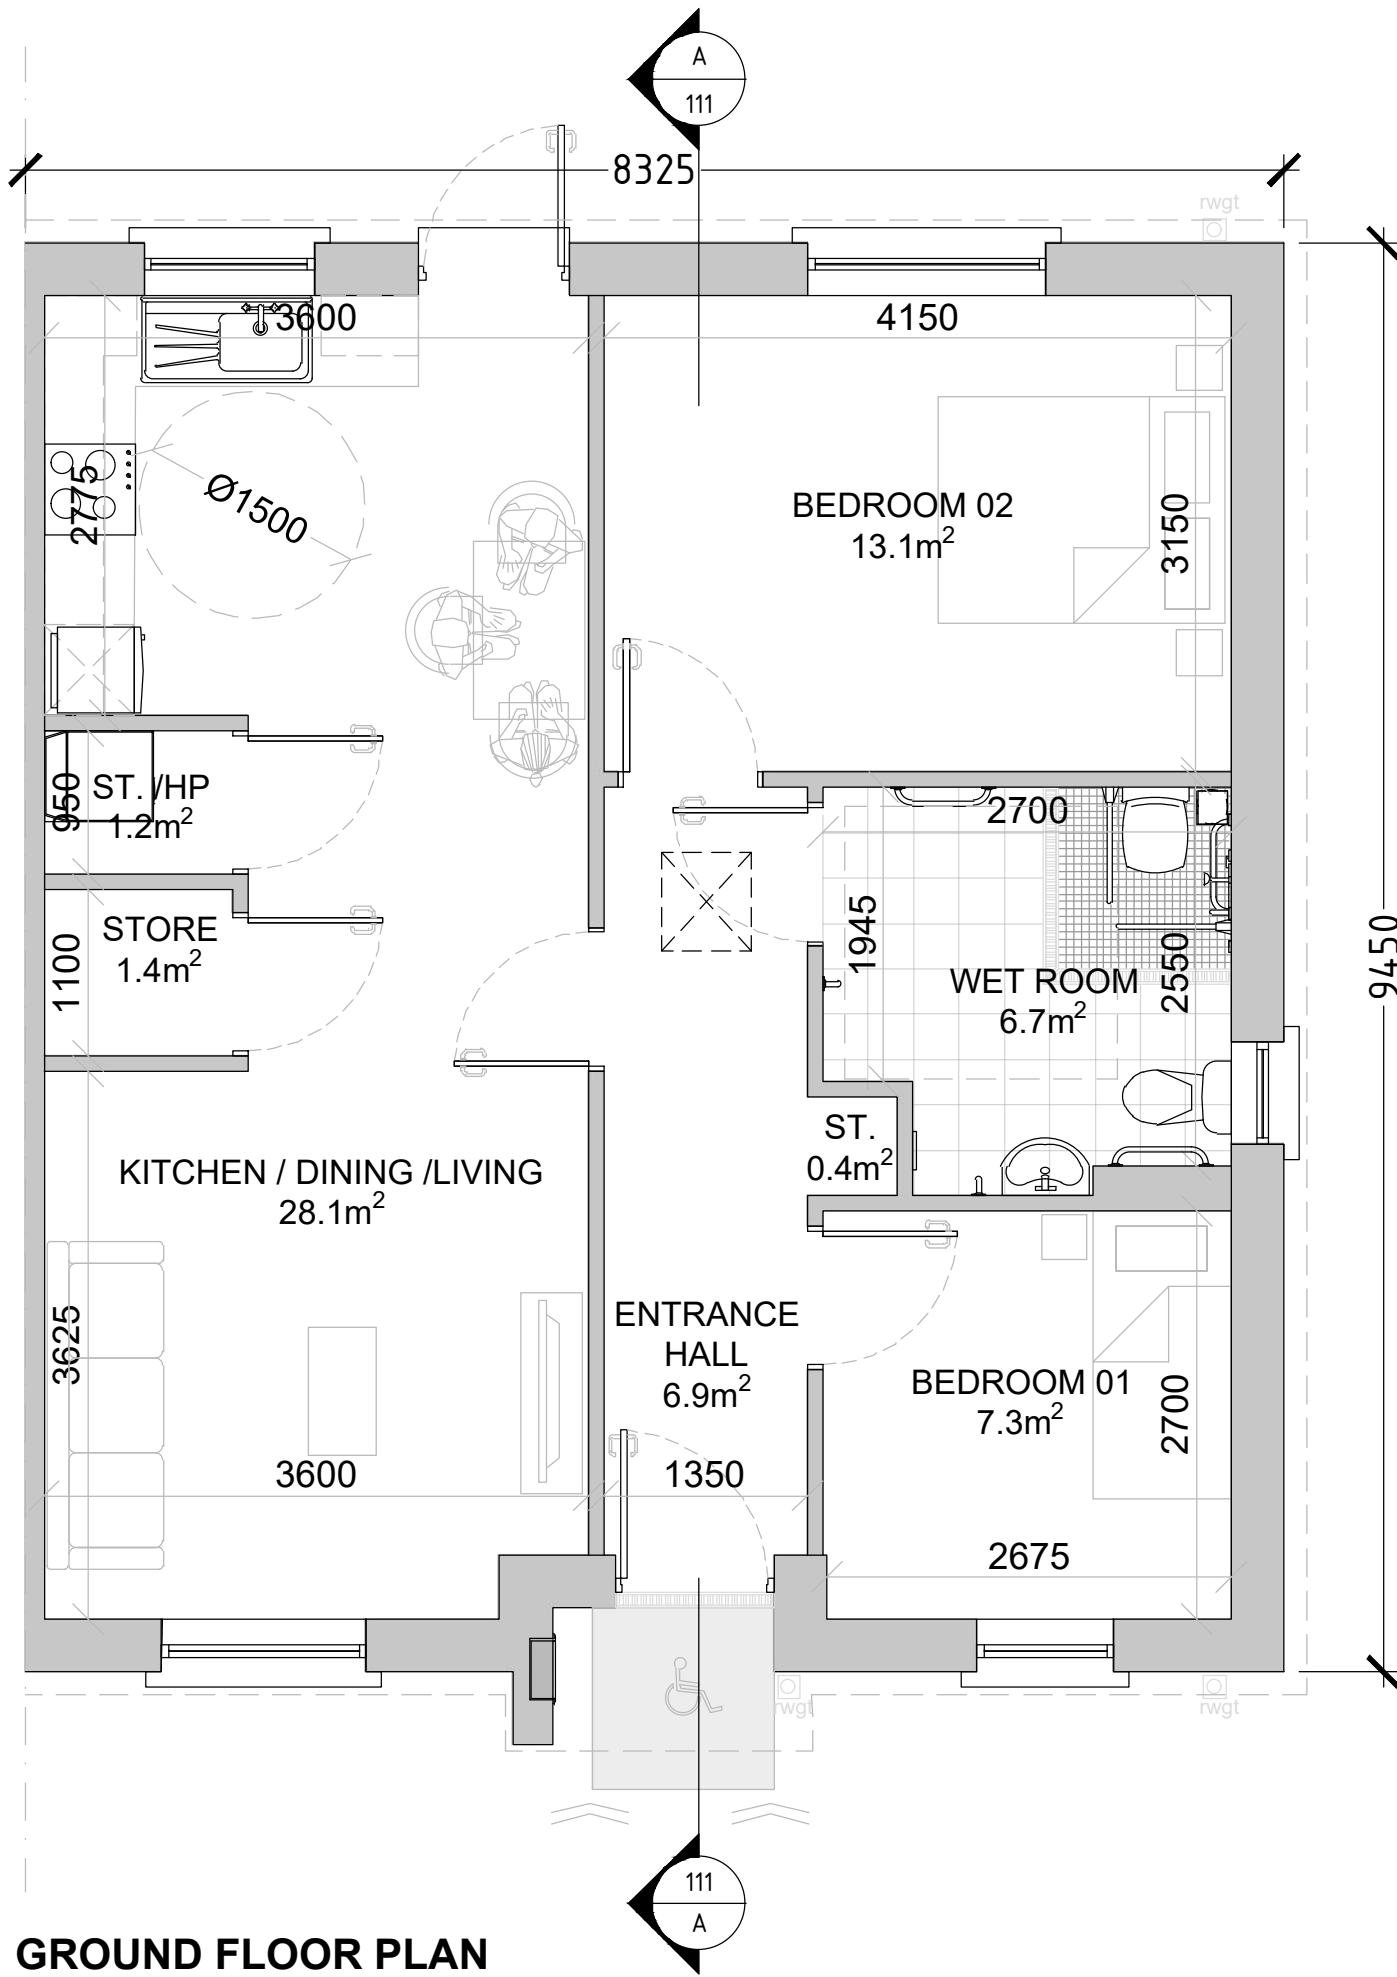


GROUND FLOOR PLAN
(Scale 1:50)

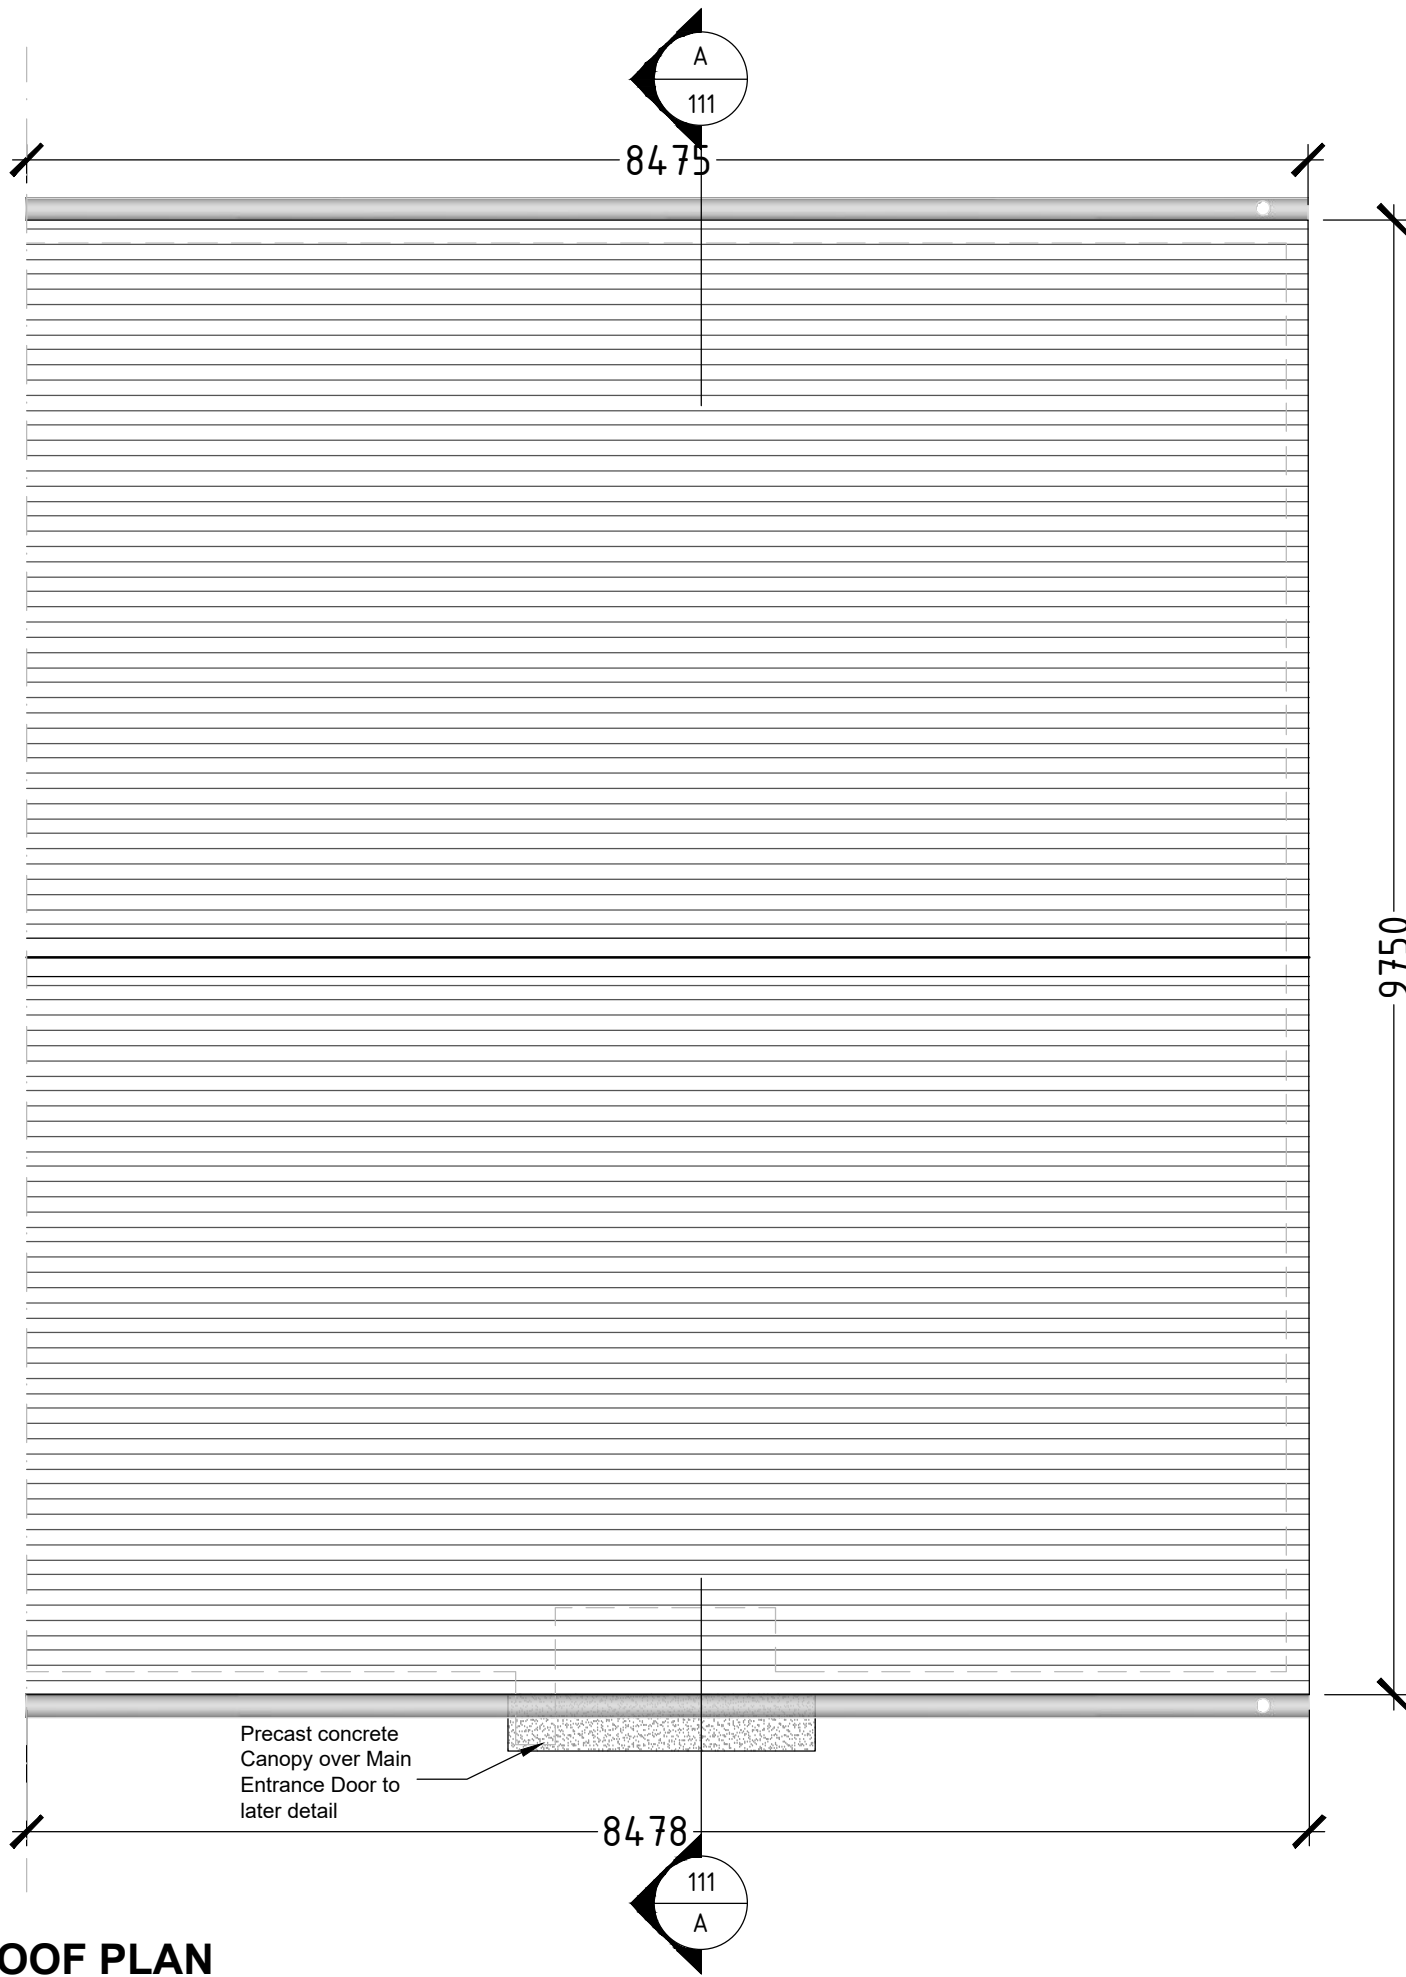

ROOF PLAN
(Scale 1:50)

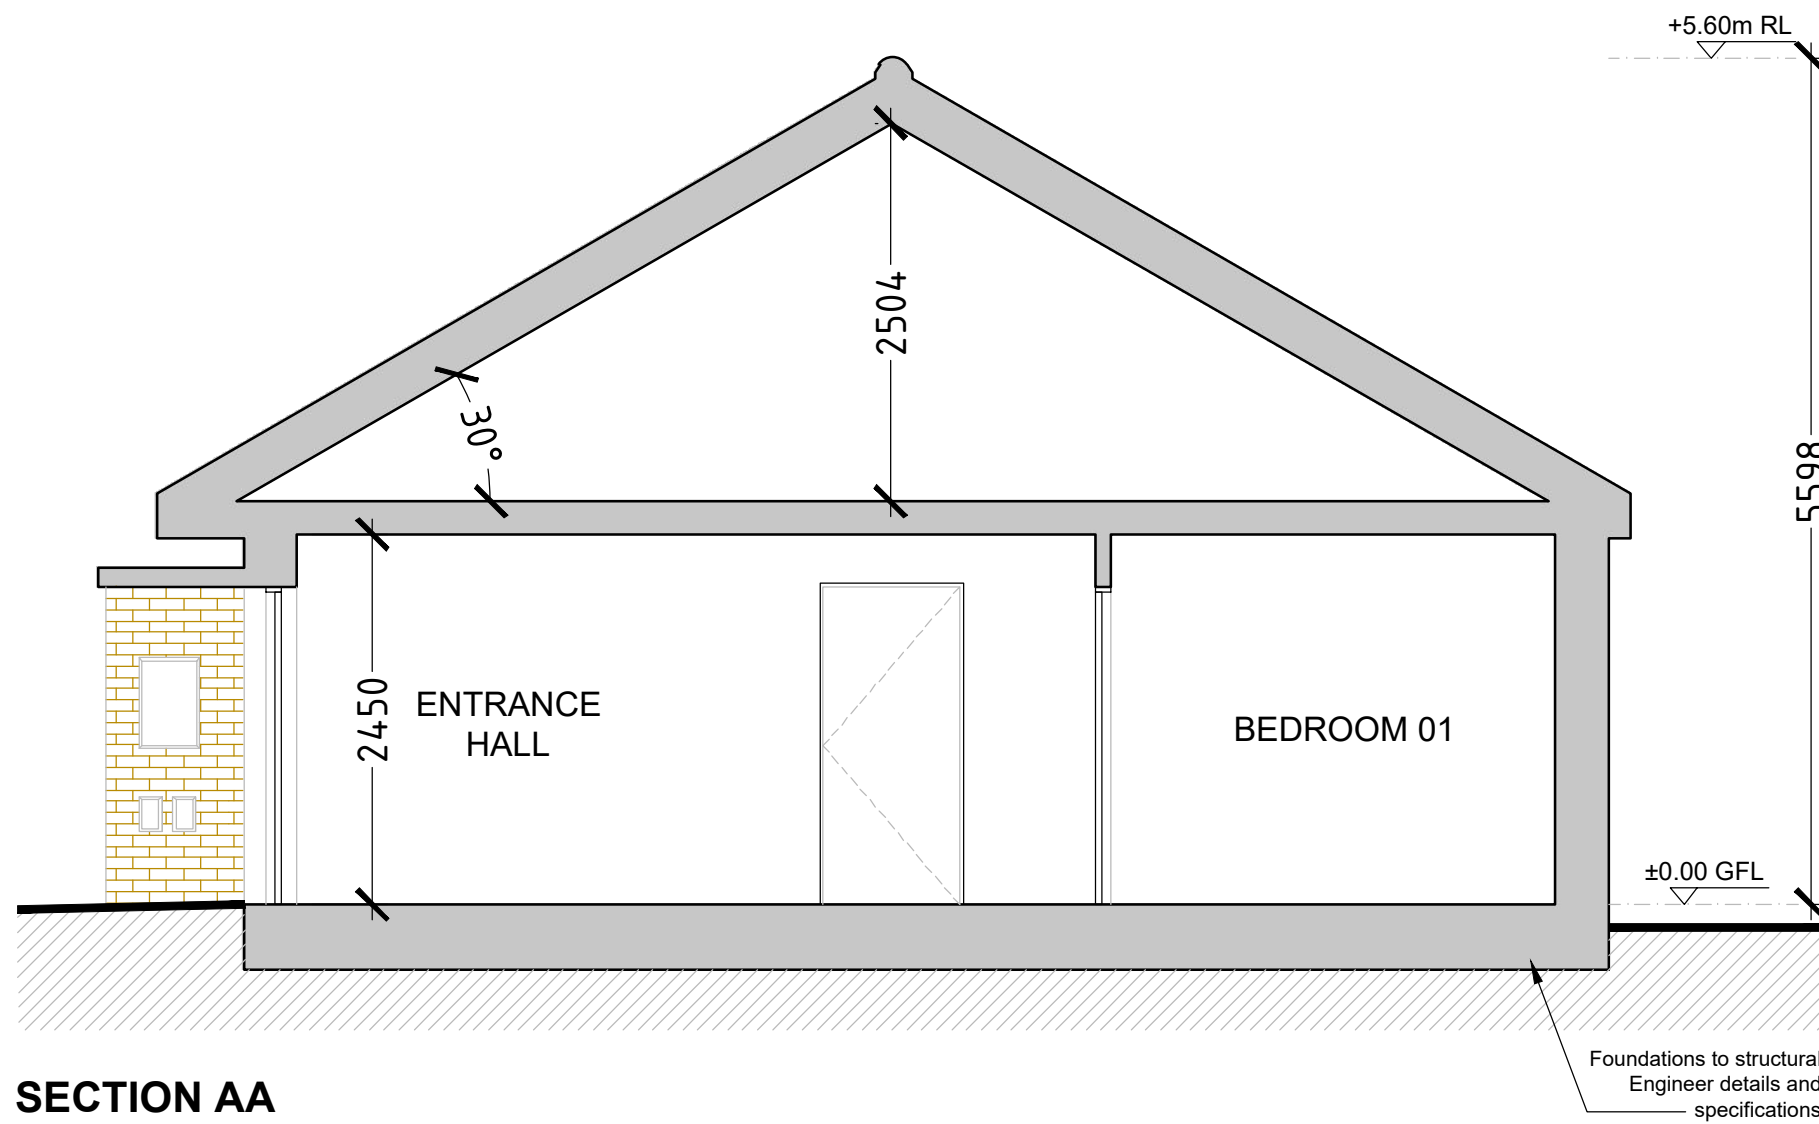


SECTION AA
(Scale 1:50)

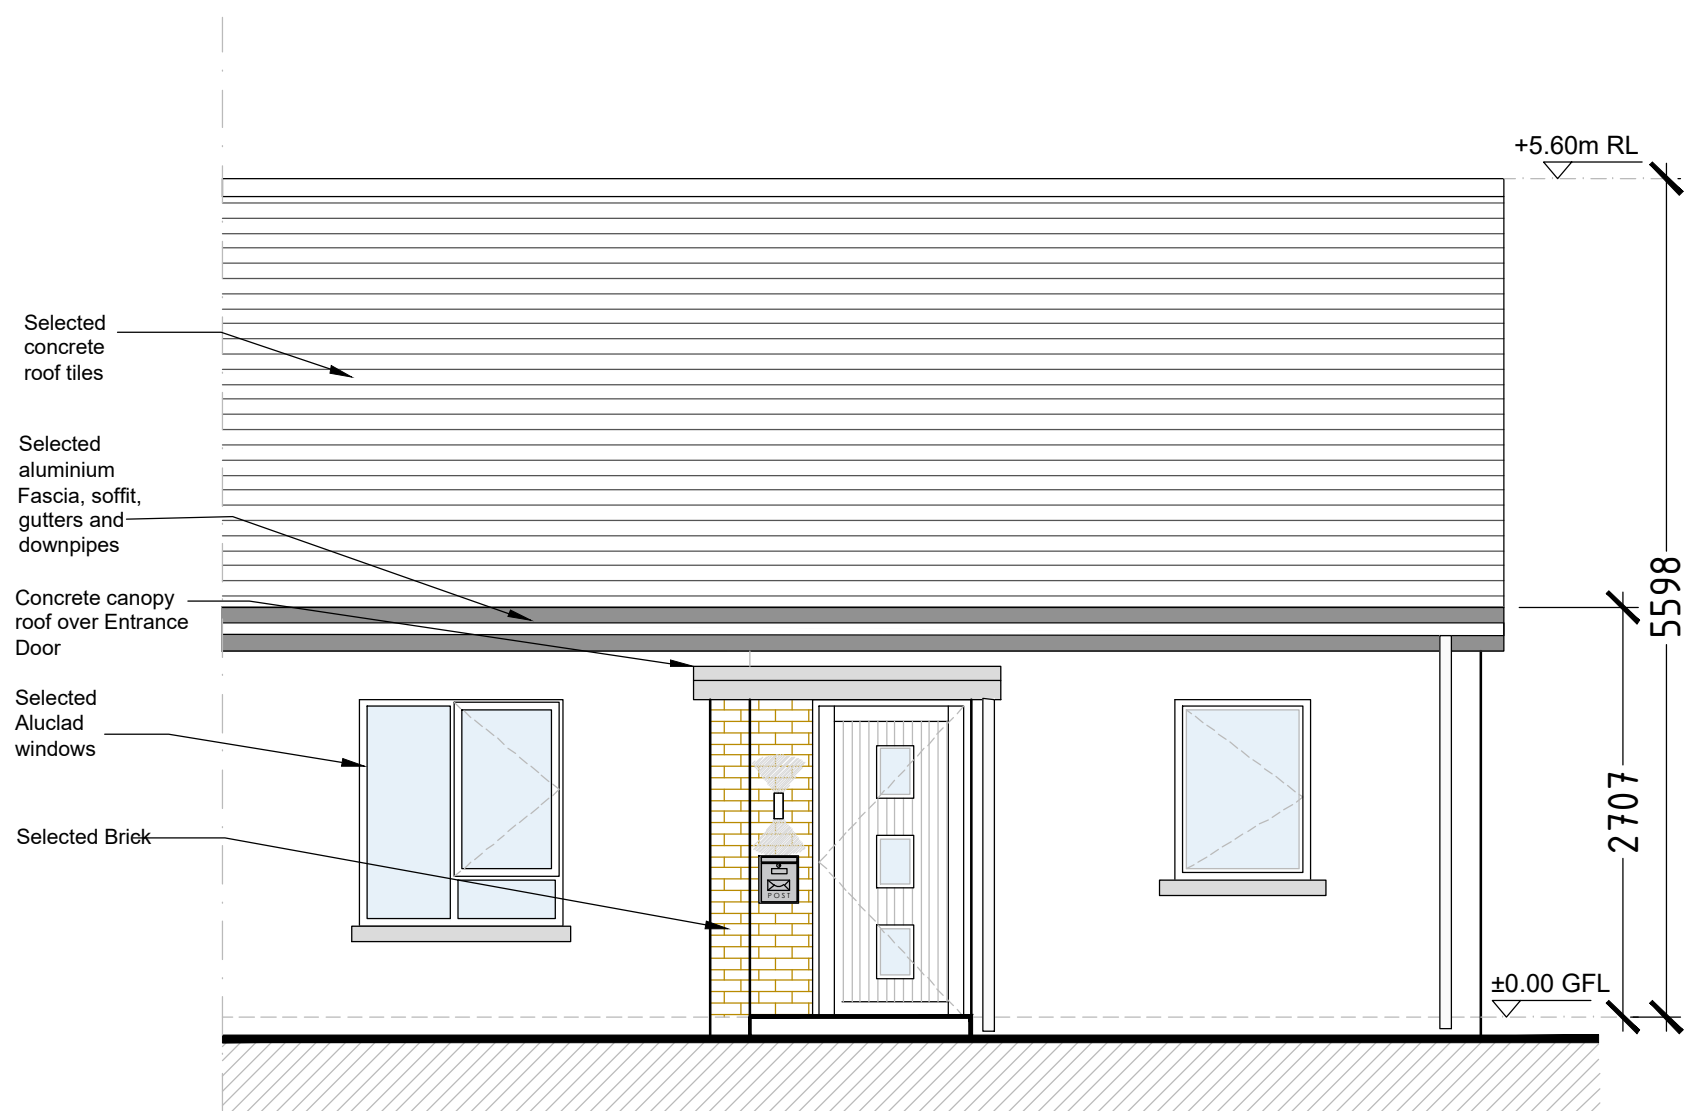

FRONT ELEVATION
(Scale 1:50)



REAR ELEVATION
(Scale 1:50)

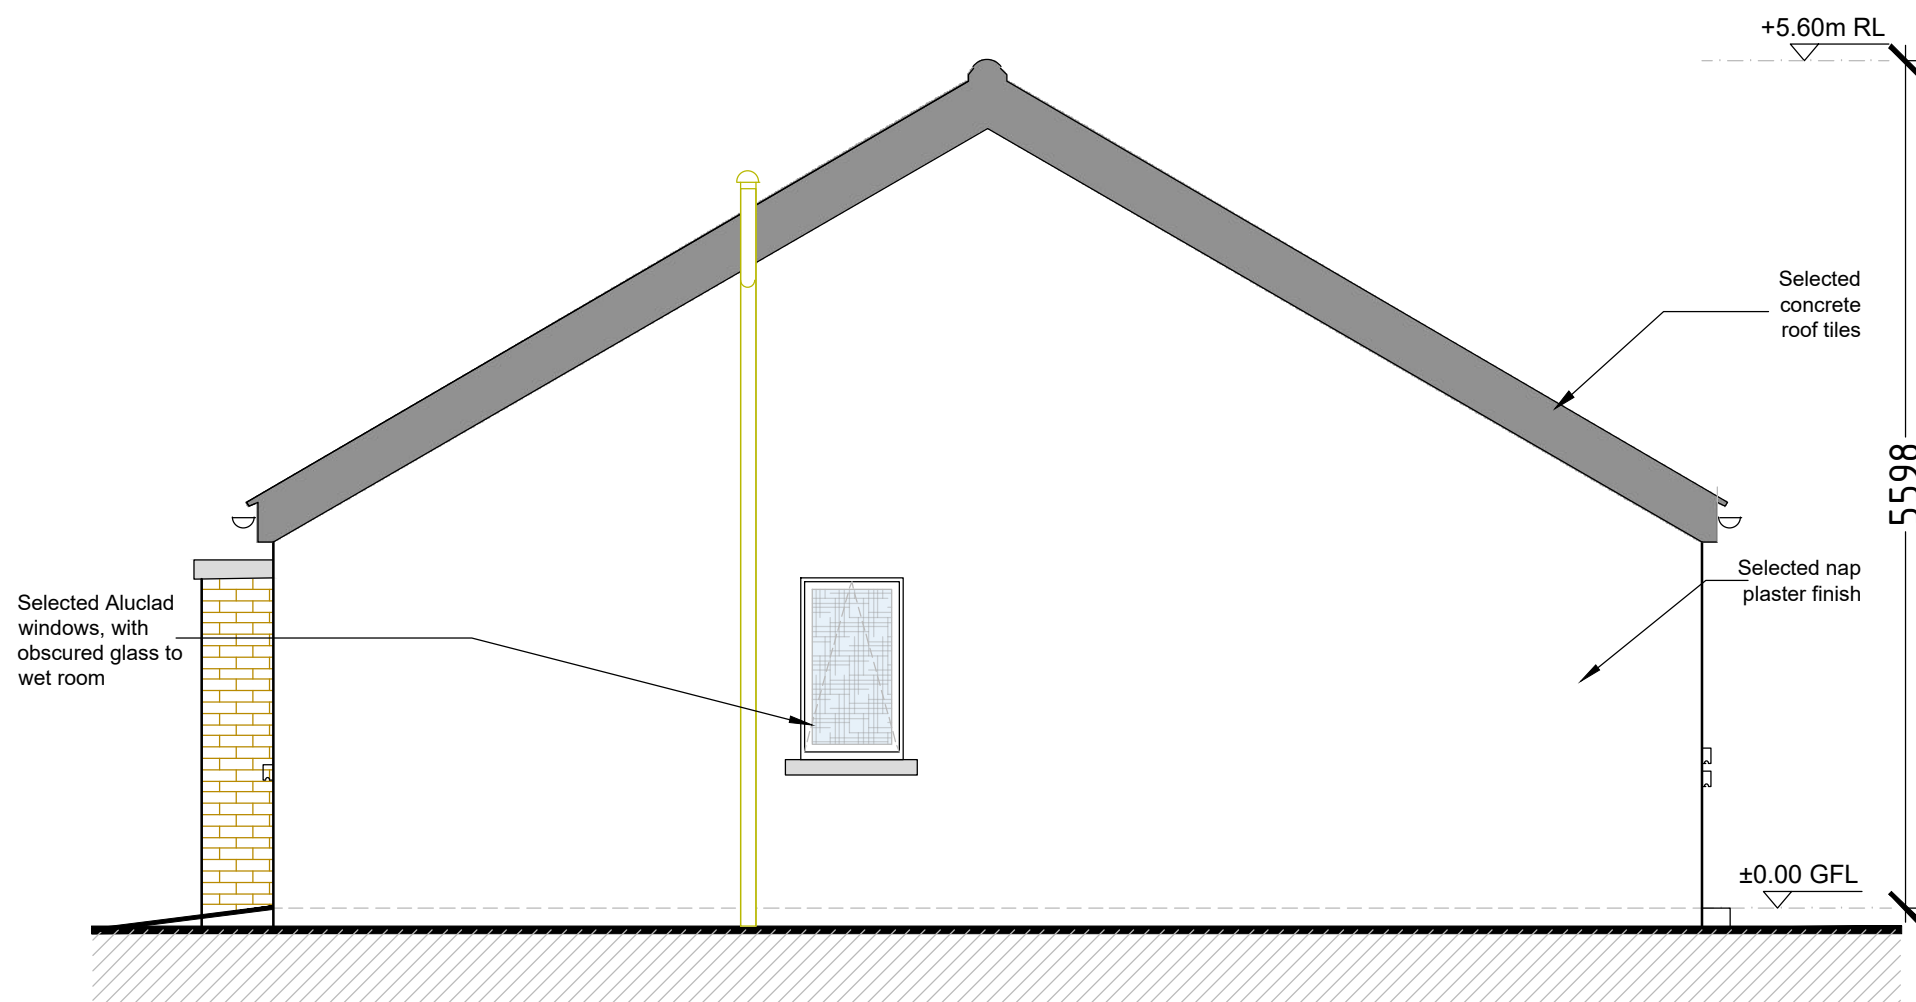

GABLE ELEVATION
(Scale 1:50)

- NOTE:
- ALL SERVICES, LEVELS AND STRUCTURE TO ENGINEERS DETAILS/SPECIFICATION.
 - NOT FOR CONSTRUCTION PURPOSES.

Refer to Site Plan for exact location

HOUSE TYPE H9
2 Bed, 3 Person

Area:
Ground Floor 67.8m²
(Storage 3 m²)
TOTAL 67.8m²

House No.: 34, 36, 41, 42,
43 & 44

PLANNING



Rev	Description	By	Date
1	Client: Galway County Council		
2	Project: Proposed Housing Development at Cosmona, Loughrea, Co. Galway		
3	Drawing Description: House Type H9 (End Terrace) (Plans, Elevations & Sections)		
4	Status: PLANNING	Drawing No: 240026-DR-VHA-AR-111	Rev: 1
5	Date: September 2024	Drawn by: WS	Checked by: EM