
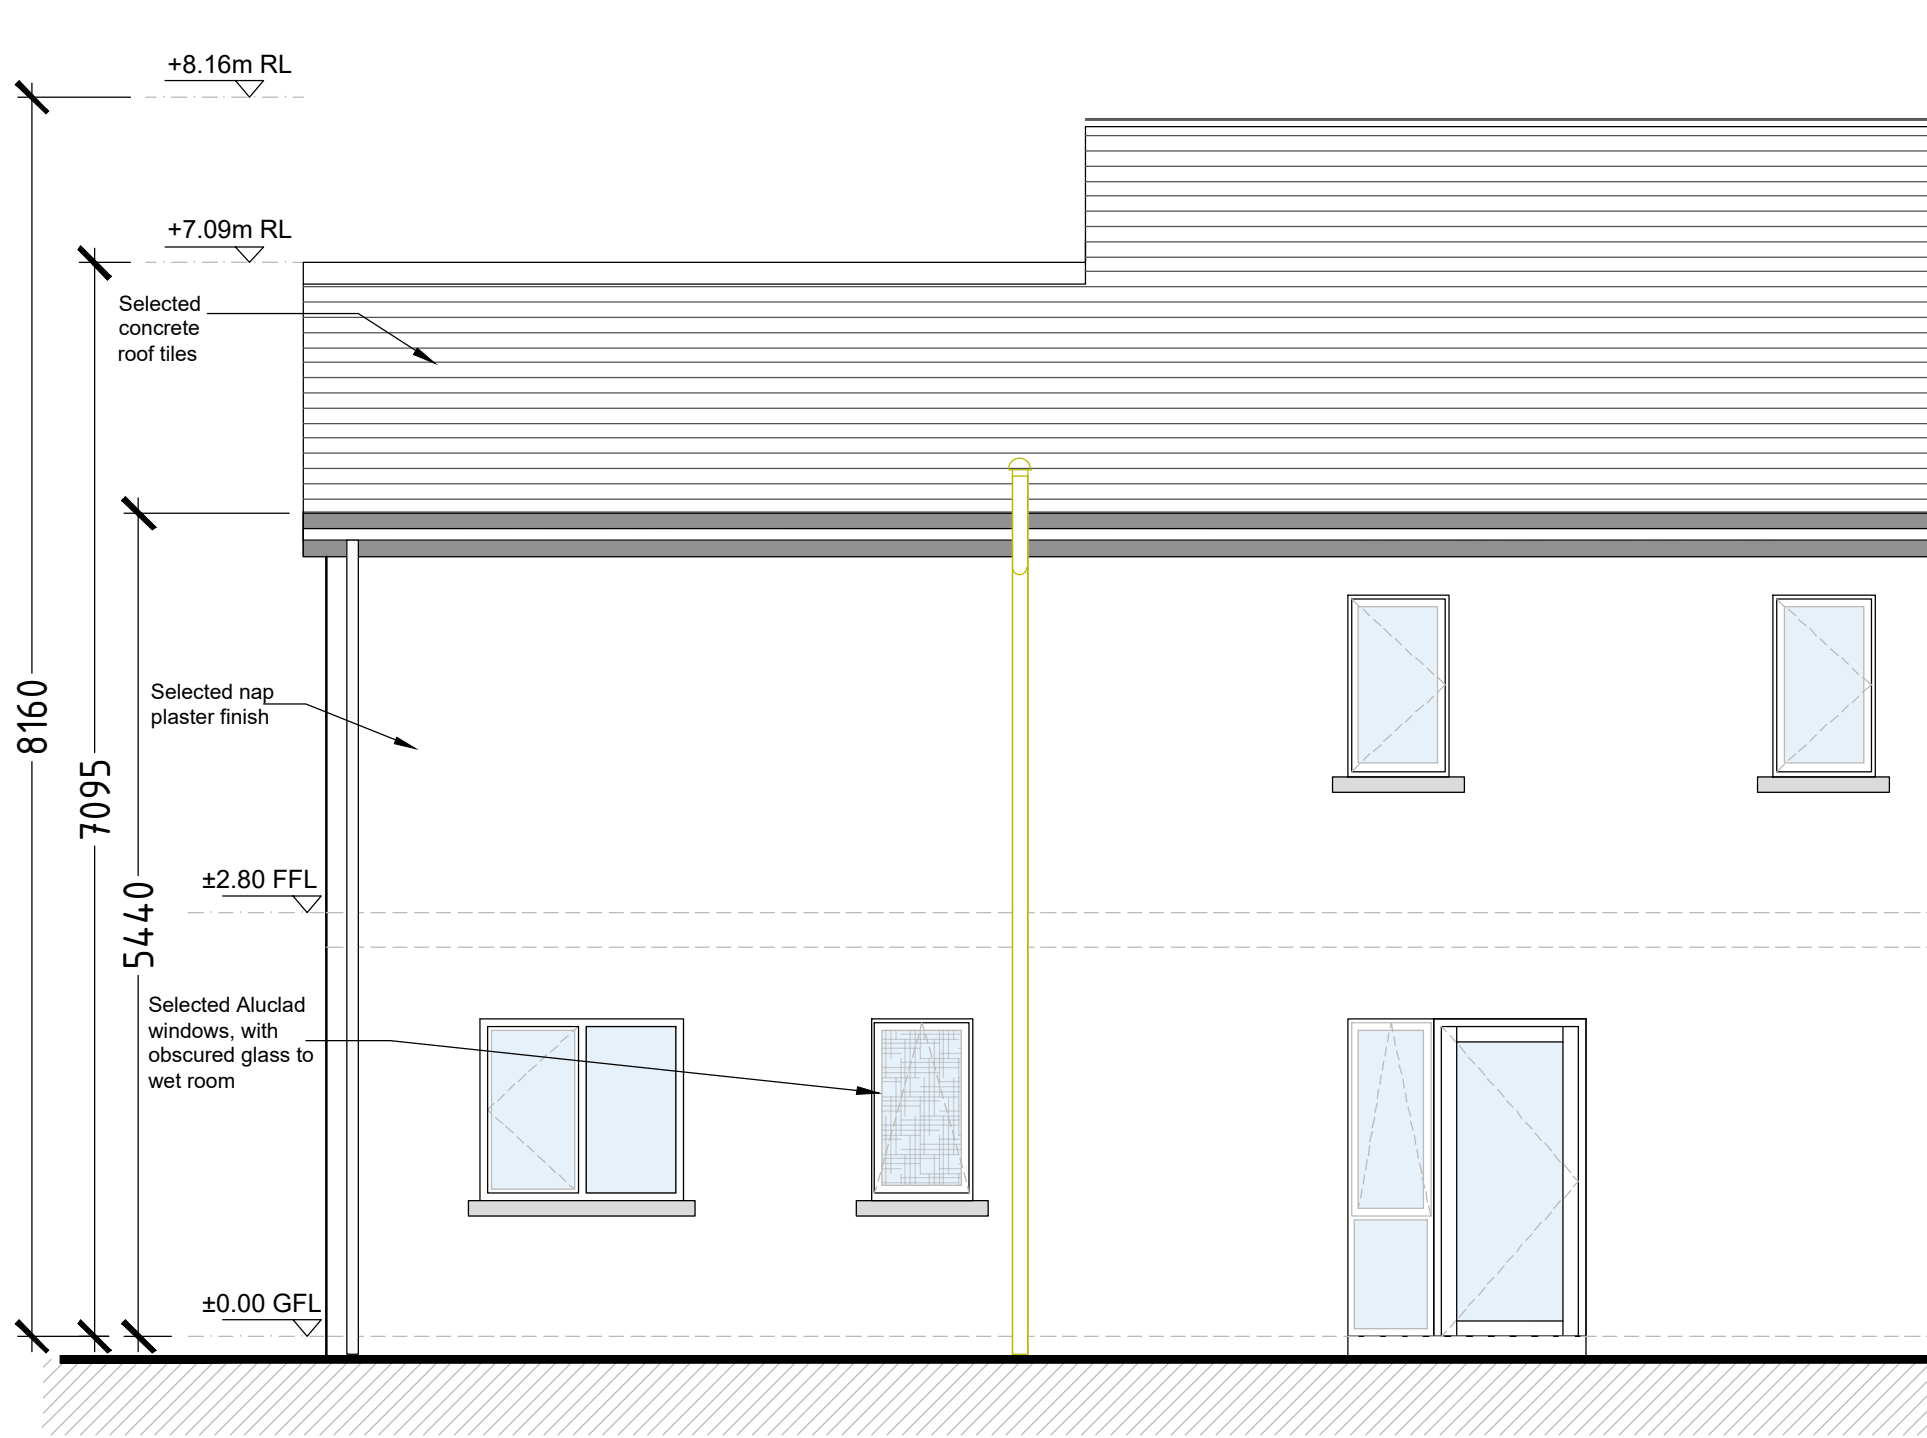
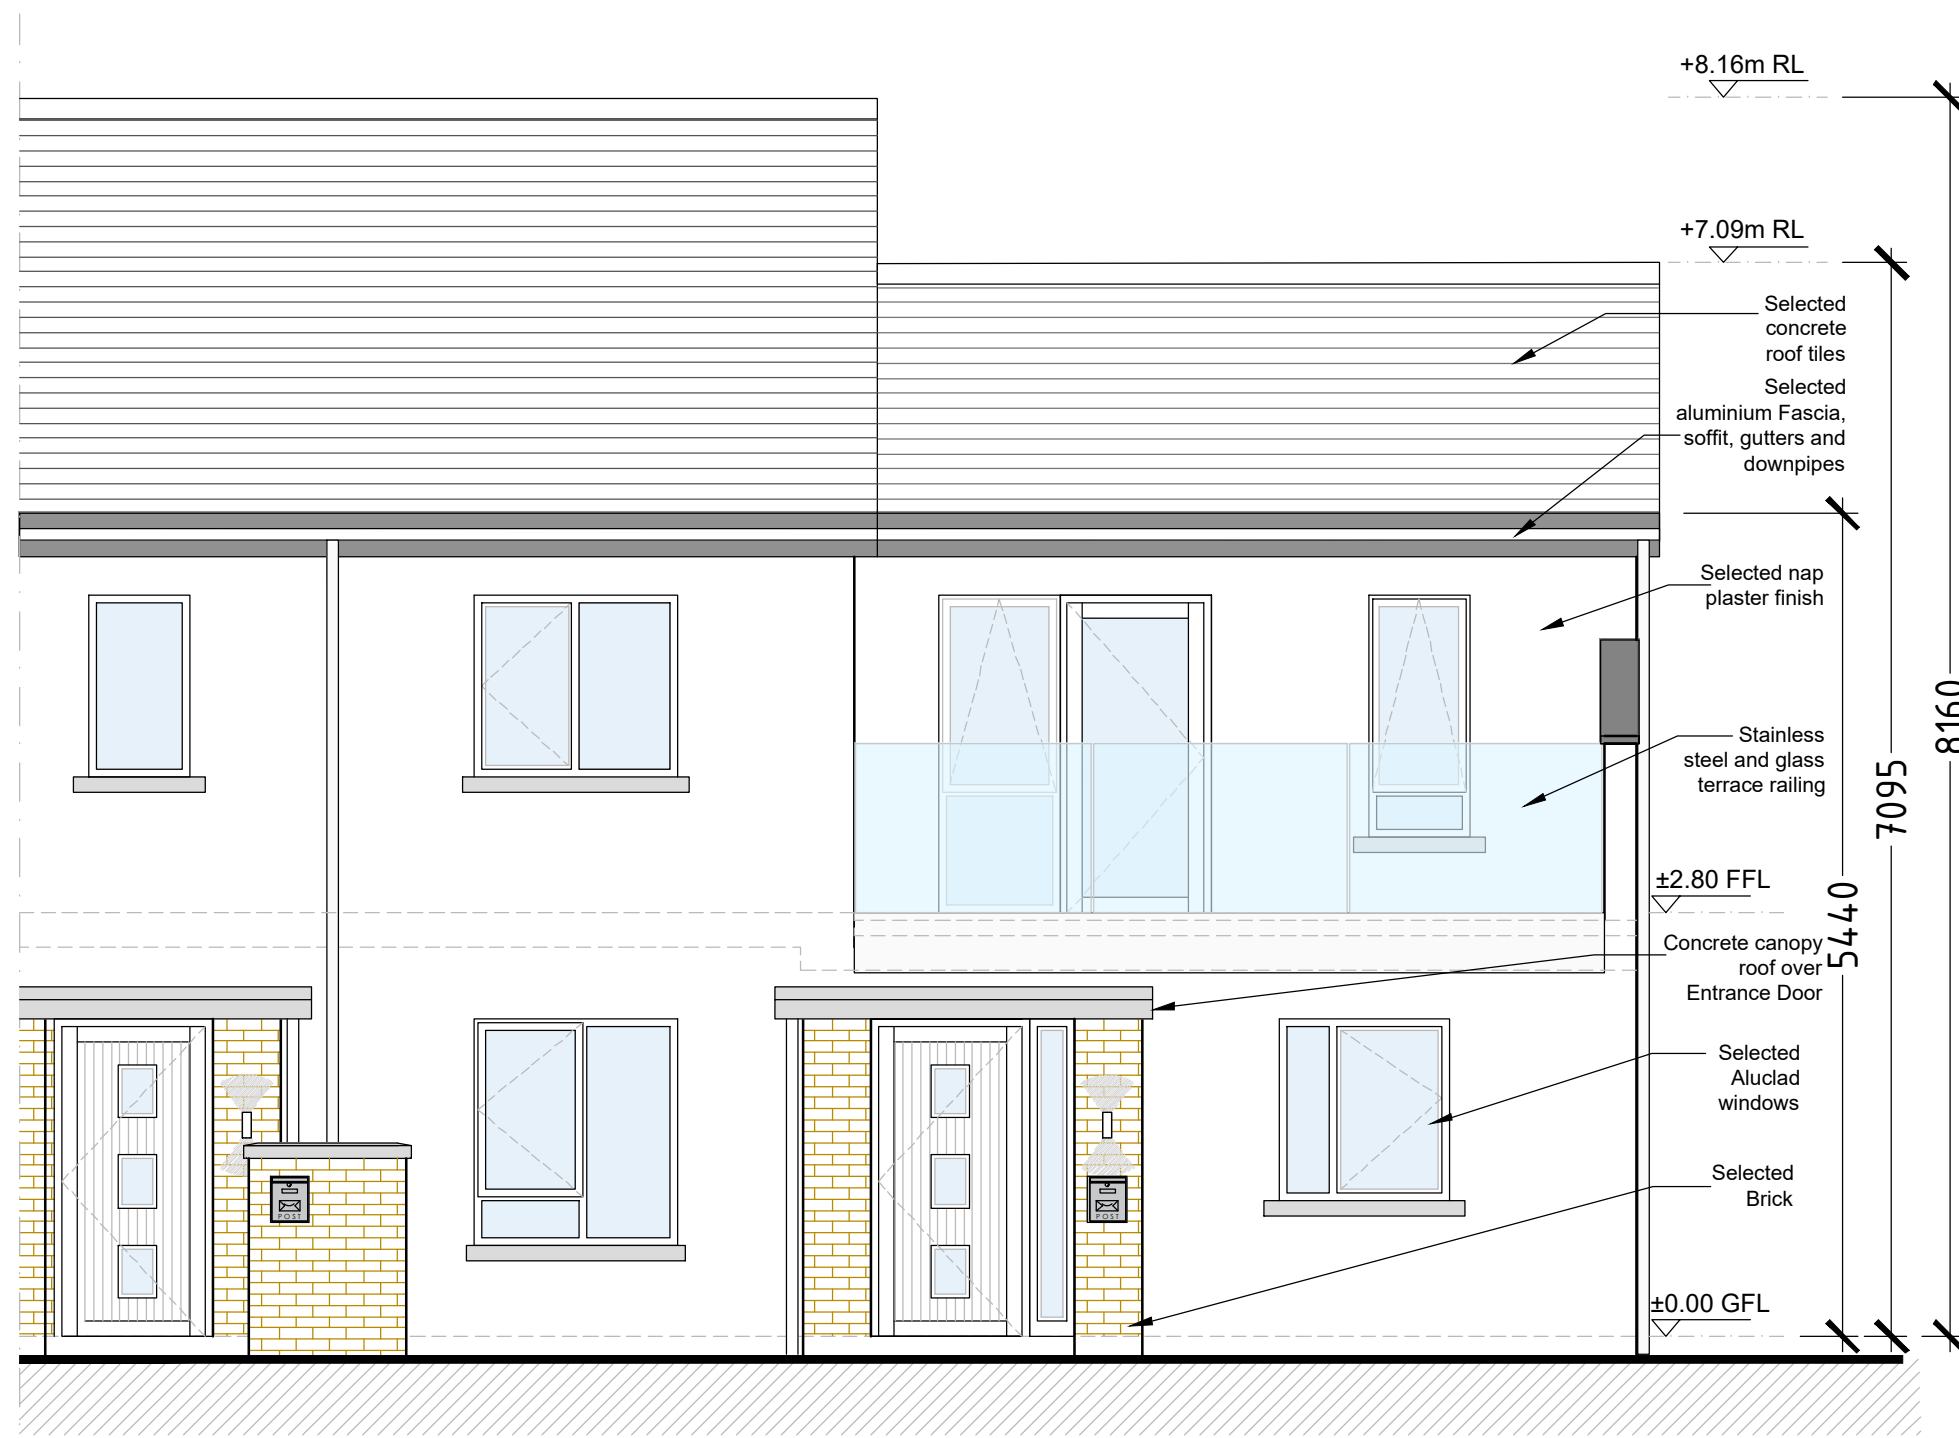
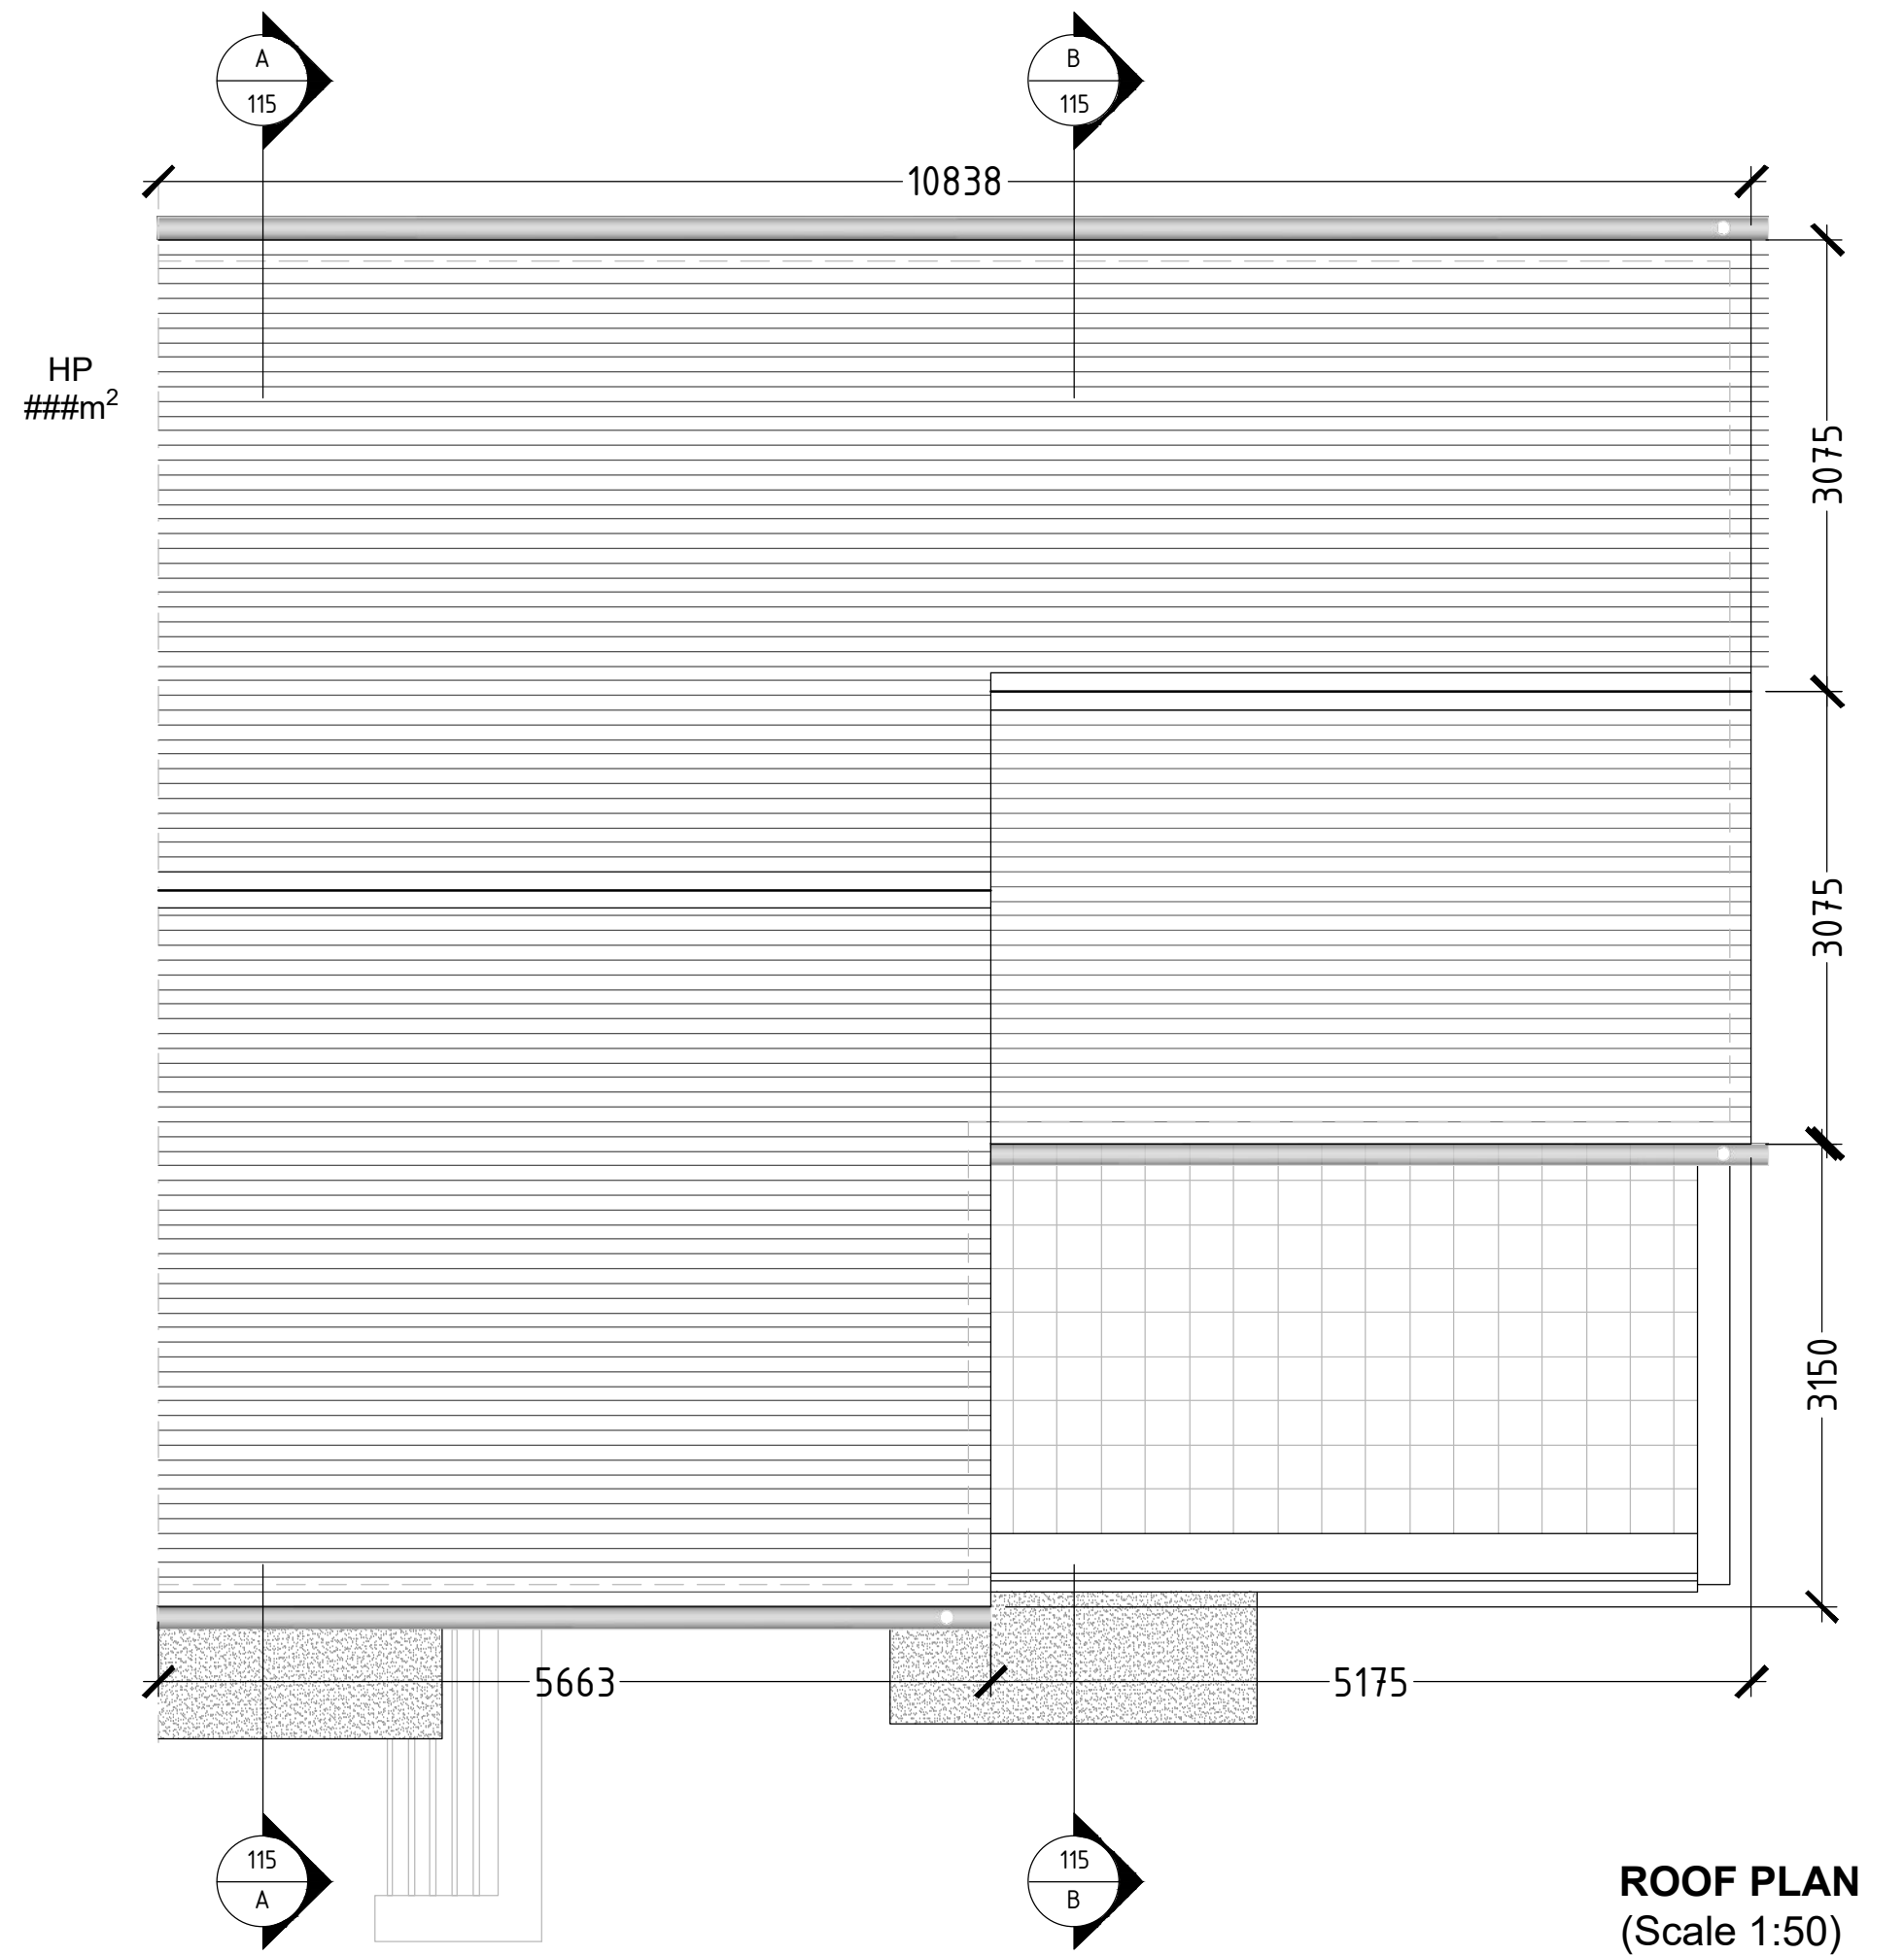
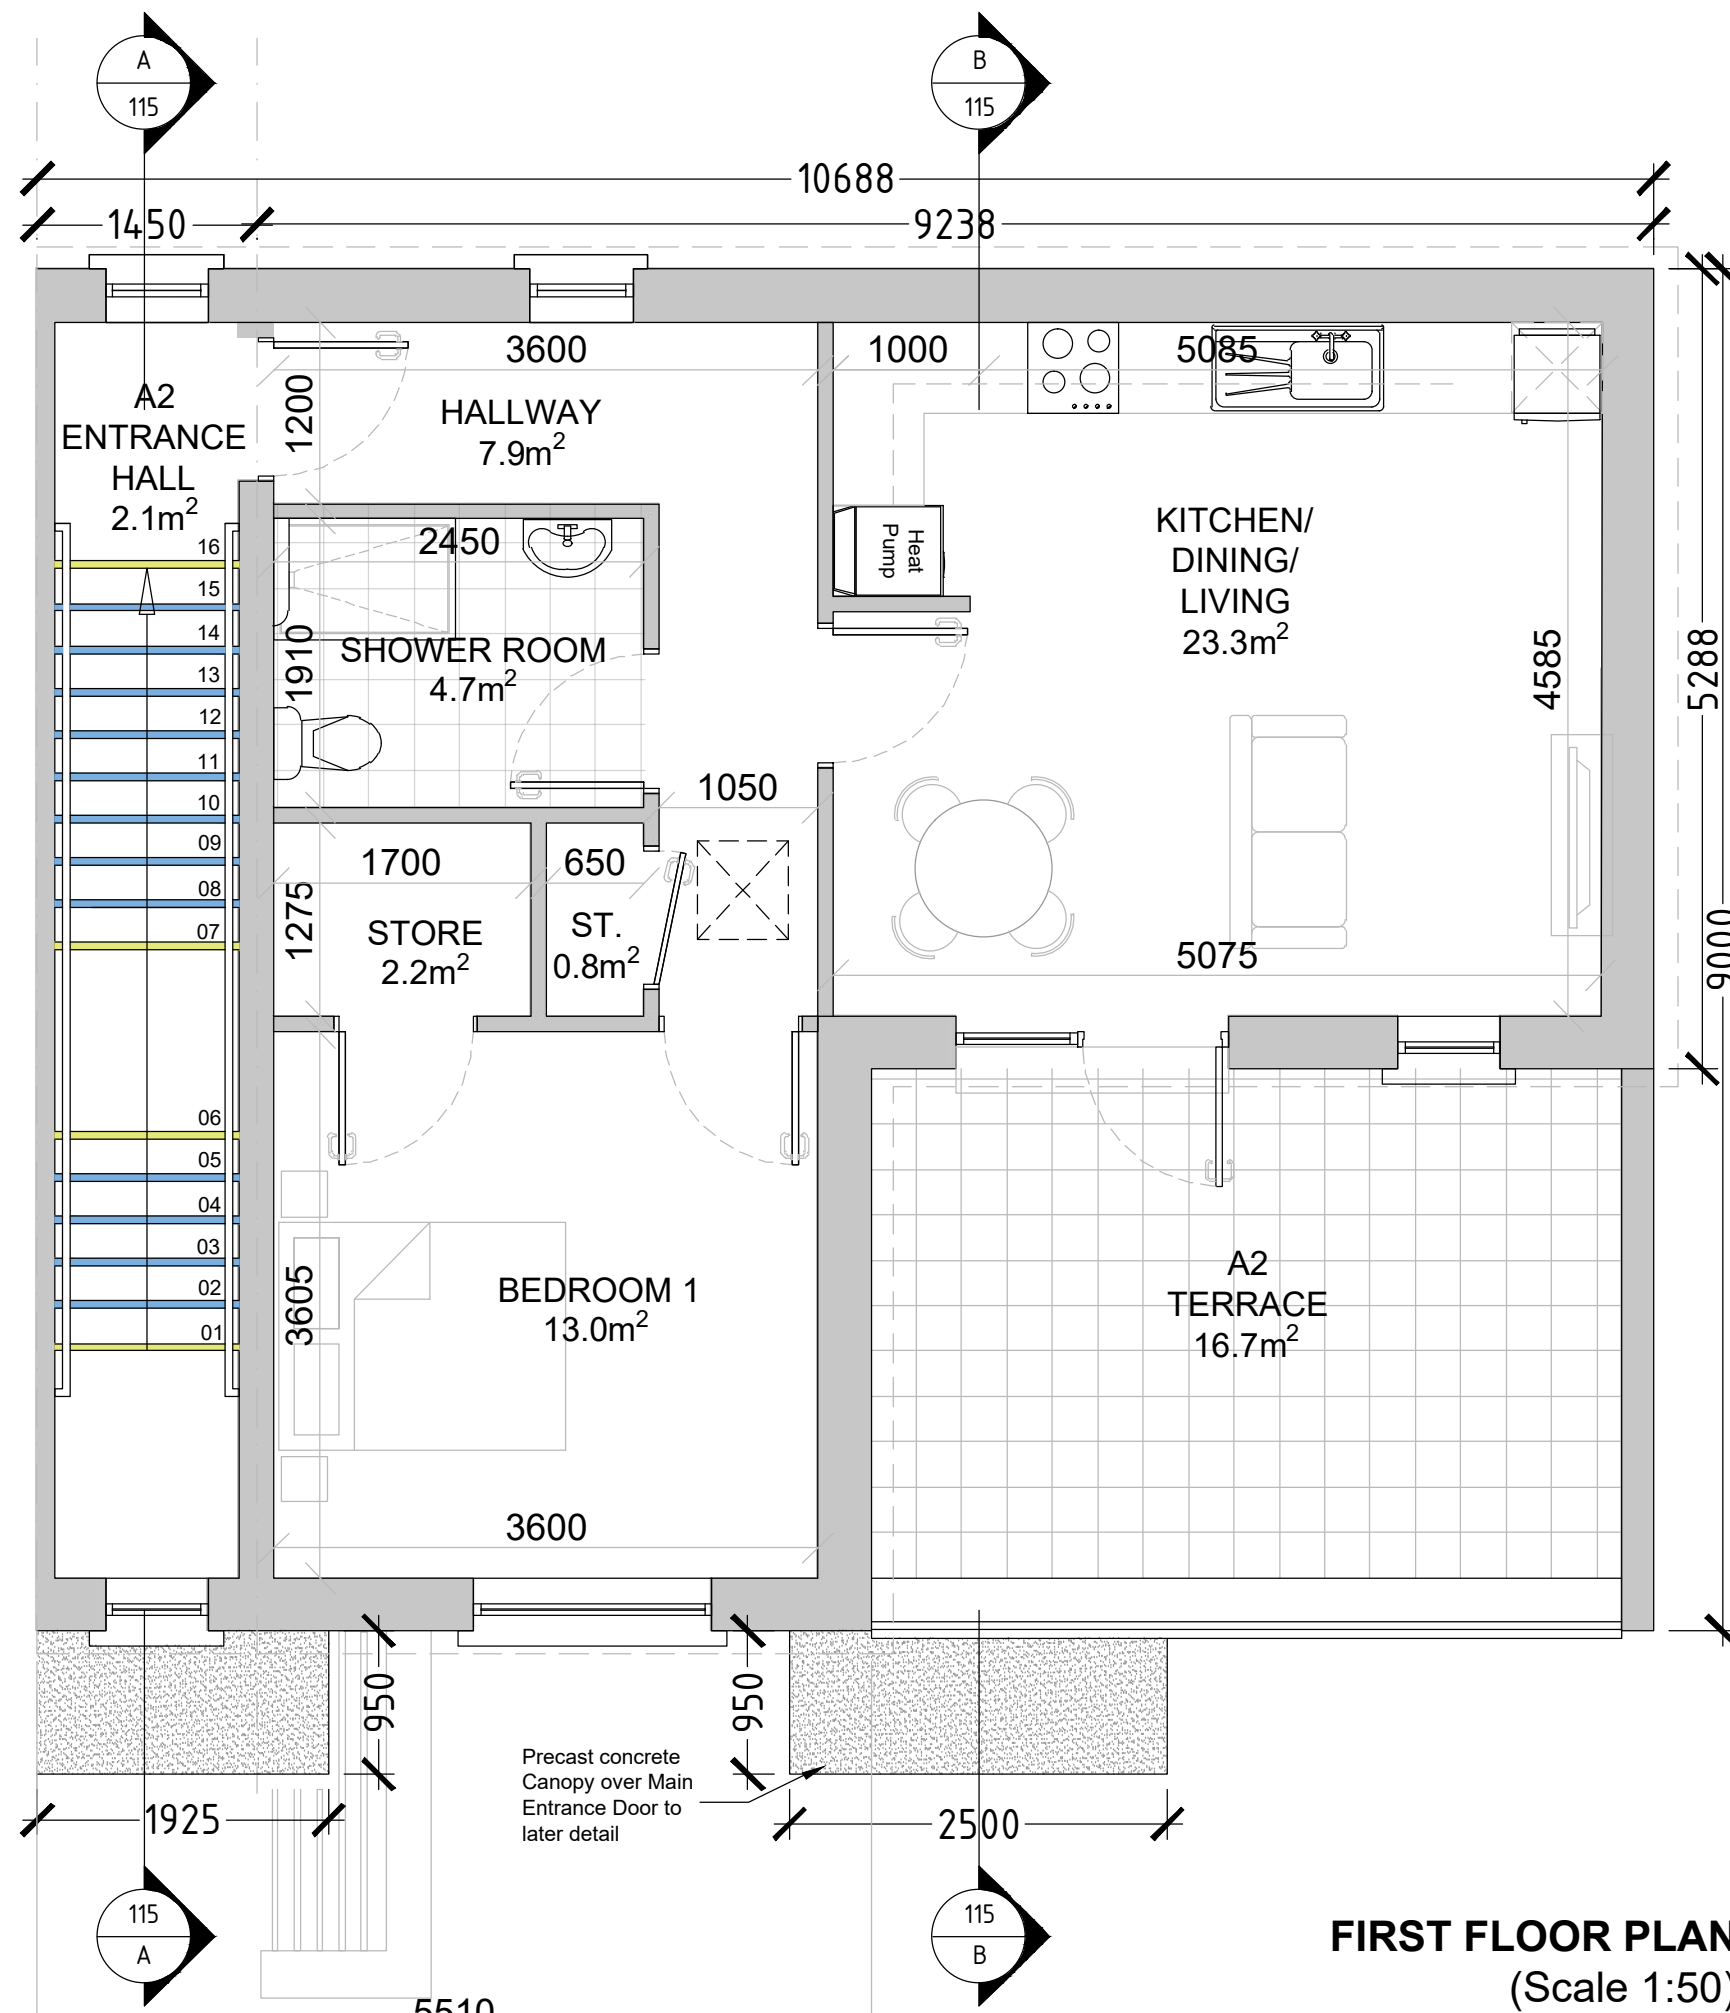


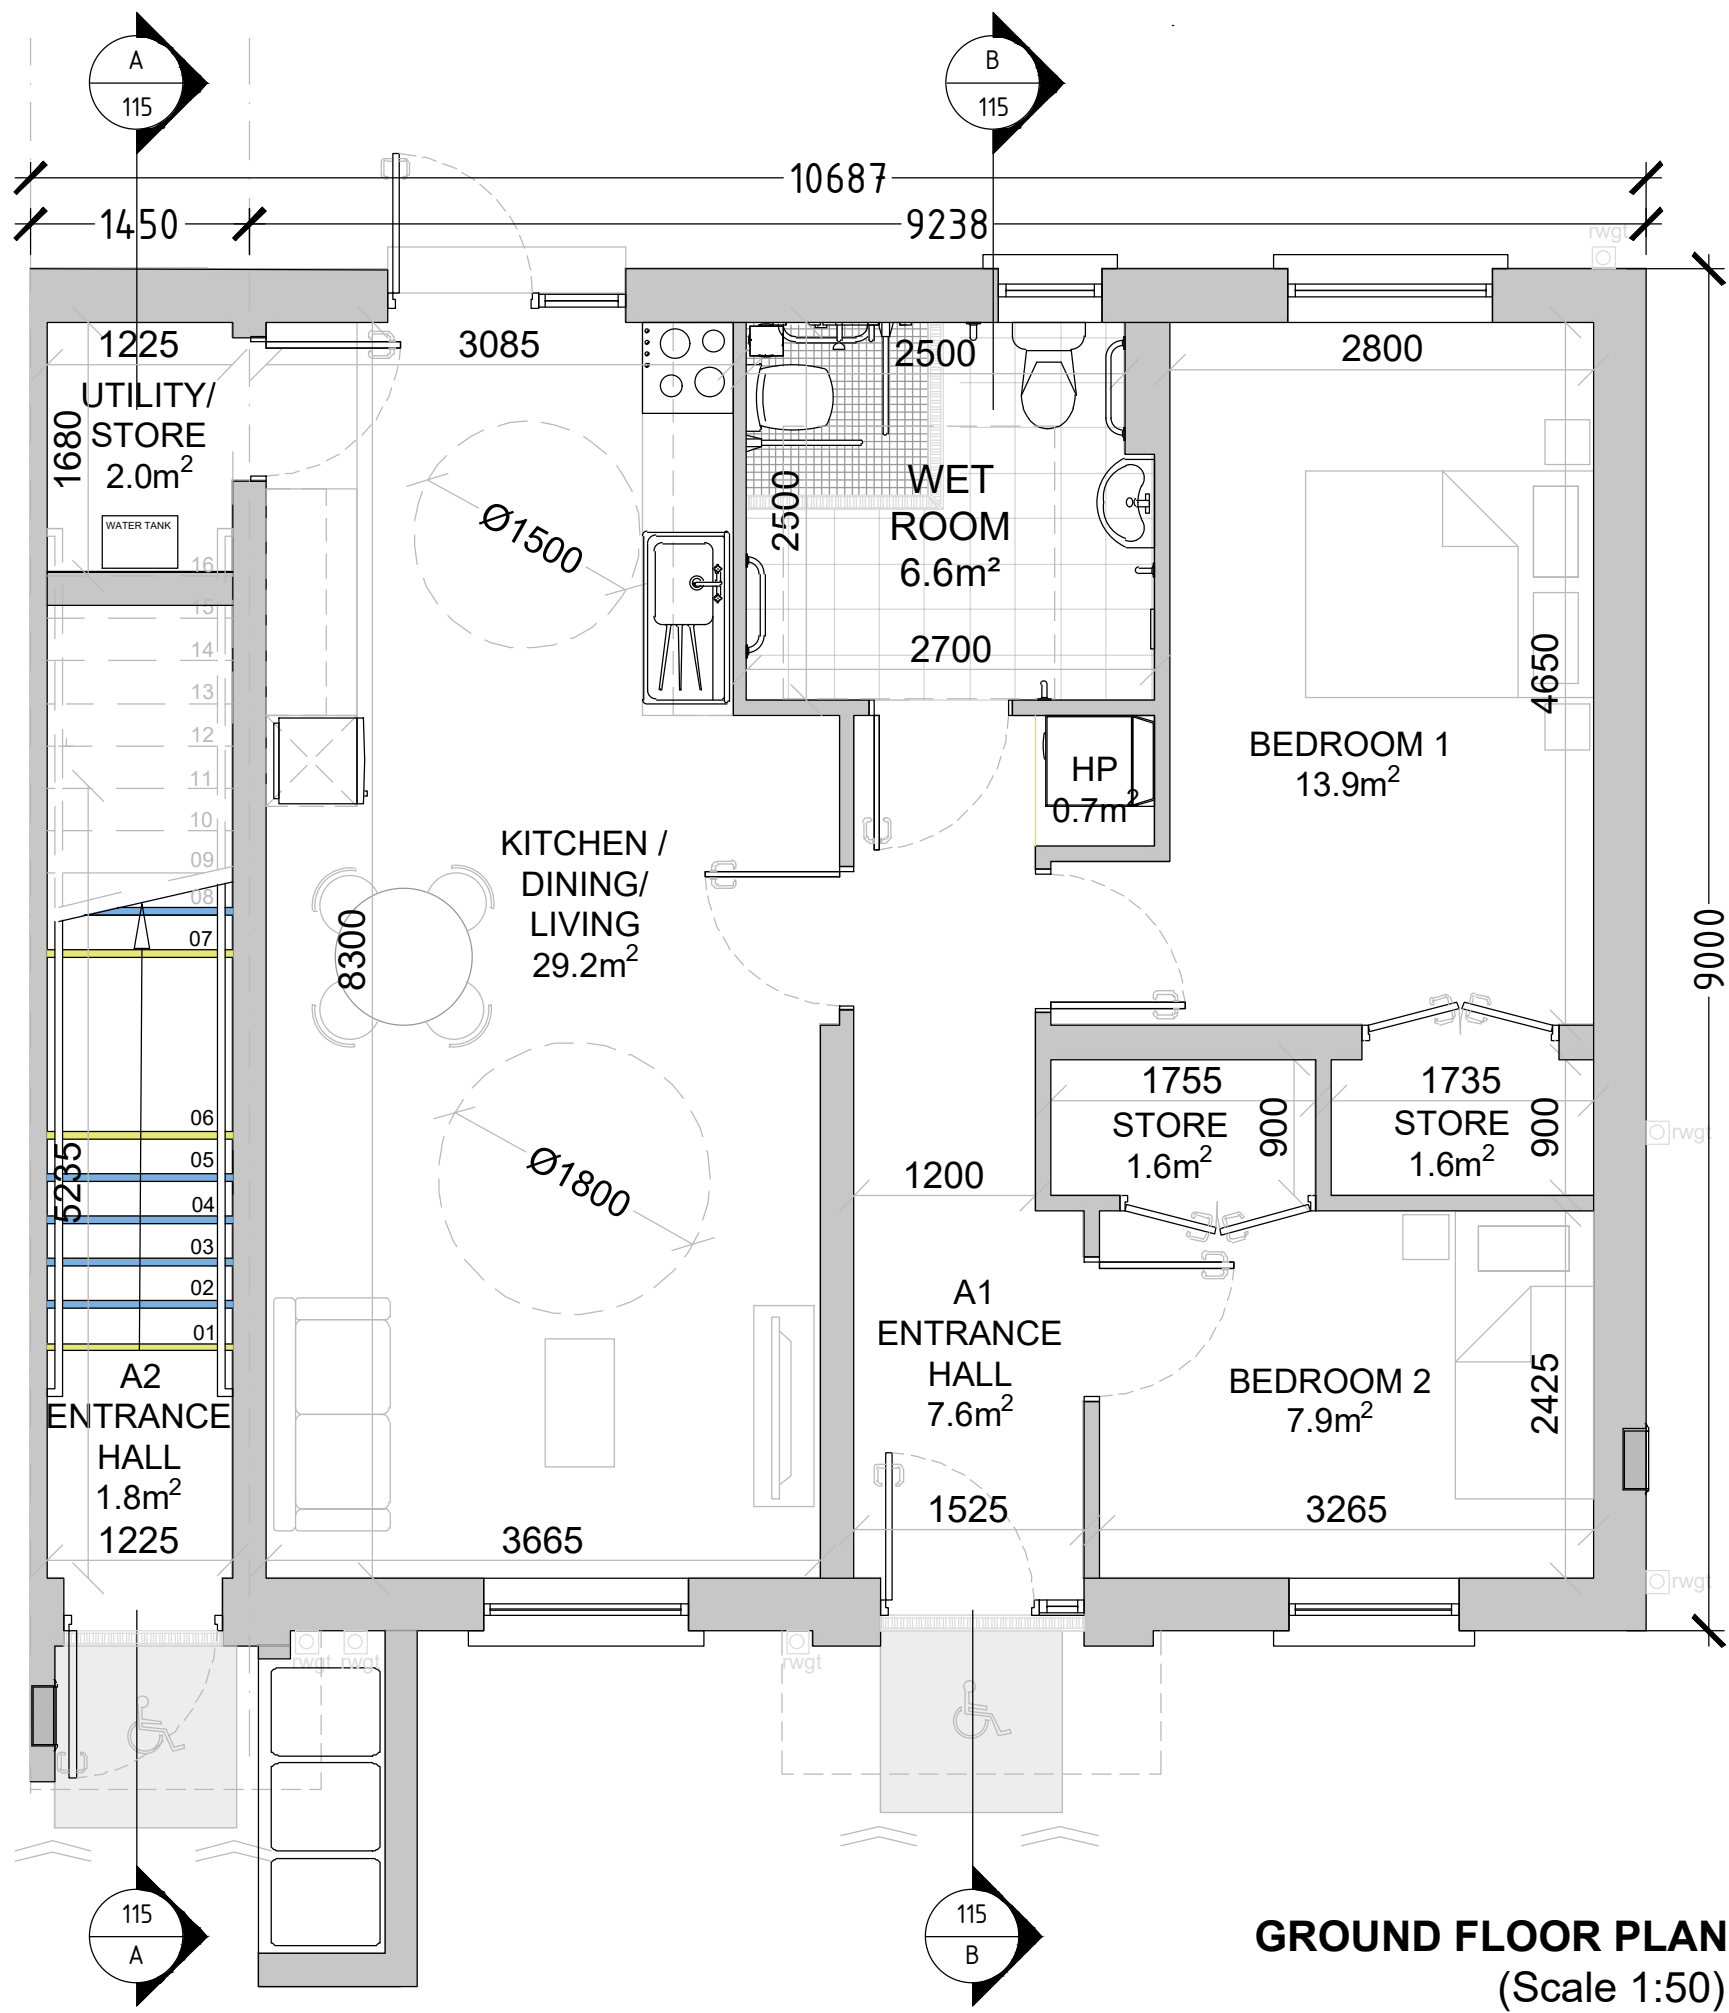

APARTMENT TYPE A1
2 Bed, 3 Person

Area:	
Ground Floor	75.1m ²
(Storage)	5.2 m ²
TOTAL	75.1m²

Unit No.: 48, 51, 52 & 55

APARTMENT TYPE A2
1 Bed, 2 Person

Area:	
First Floor	53.6m ²
(Storage)	3.5 m ²
TOTAL	53.6m²

Unit No.: 49, 50, 53 & 54

PLANNING



Rev	Description	By	Date
1	Initial Design	VH	2024-09-01
2	Revised Design	VH	2024-09-15
3	Final Design	VH	2024-09-30

VH VINCENT HANNON ARCHITECTS E: info@vha.ie www.vha.ie	Client: Galway County Council Project: Proposed Housing Development at Cosmona, Loughrea, Co. Galway Drawing Description: Apartment Types A1 & A2 (Plans, Front & Rear Elevation) Status: PLANNING Date: September 2024	Scale: 1:50 @ A1 Drawing No: 240026-DR-VHA-AR-114 Rev: - Checked by: EM
--	--	--

NOTE:
• ALL SERVICES, LEVELS AND STRUCTURE TO ENGINEERS DETAILS/SPECIFICATION.
• NOT FOR CONSTRUCTION PURPOSES.

Refer to Site Plan for exact location