


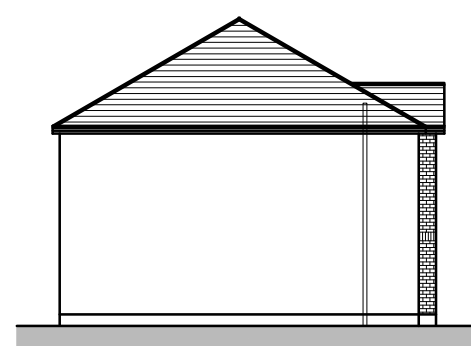

Side Elevation (West)
Scale 1:200




Existing Dwelling




Proposed 2No. 3bed housing units
Contiguous Elevation
Scale 1:200



Existing Dwelling

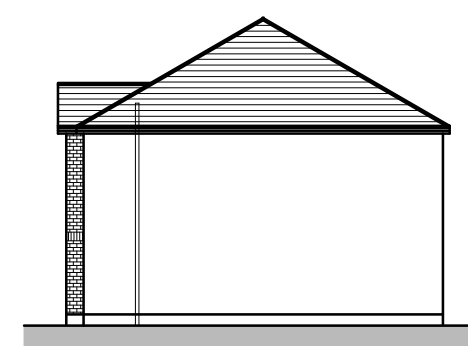

Side Elevation (East)
Scale 1:200

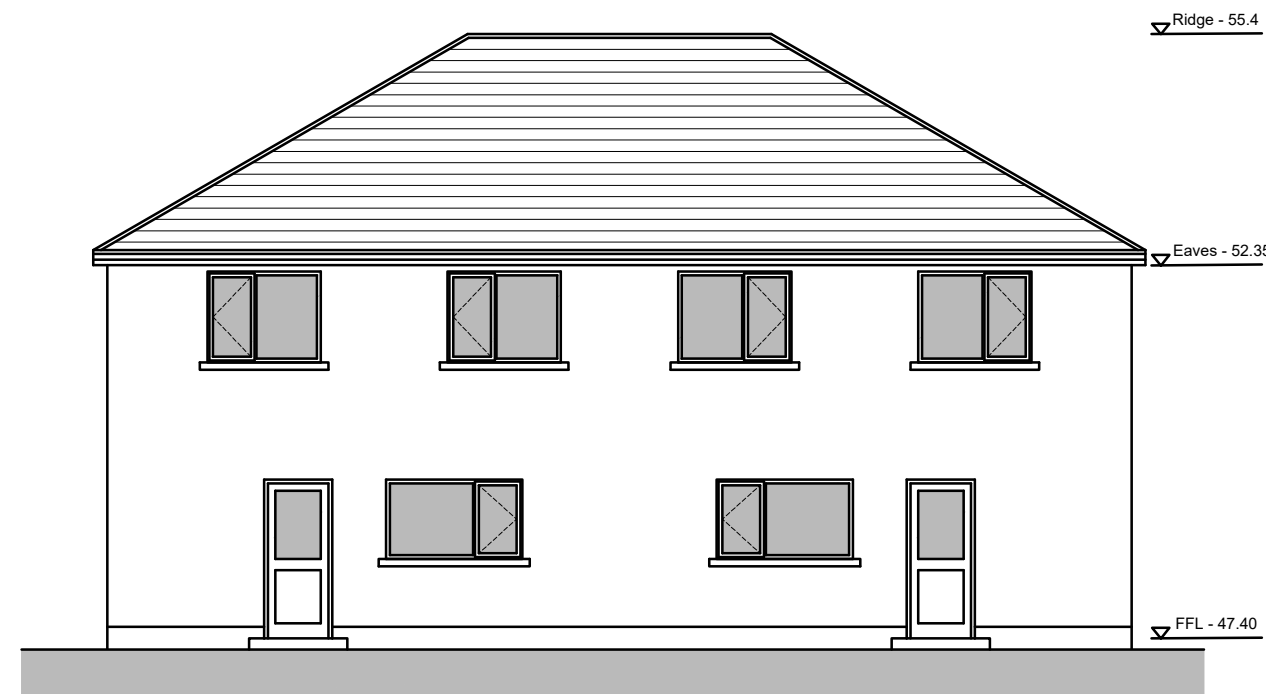

Rear Elevation
Scale 1:100



Front Elevation
Scale 1:100



Comhairle Chontae na Gaillimhe
Galway County Council

Housing Capital, Galway County Council,
County Buildings, Prospect Hill, Galway.

REVISION:

BY:

DATE:

PROJECT Proposed 2No. 3bed semi-detached units at Garbally Drive, Ballinasloe

PLANNING DRAWINGS

TITLE: Elevations

DESIGNED BY: KG

FILE NO.:

DRAWN BY: KG

SCALES: 1:100 @ A3

CHECKED BY:

DATE: Jan 2025

DRAWING NO.: PL104