

NO WORKING DIMENSIONS TO BE SCALED FROM DRAWINGS, USE WRITTEN DIMENSIONS ONLY. IMPERIAL DIMENSIONS IF SHOWN, ARE FOR ILLUSTRATIVE PURPOSES ONLY. CONTRACTORS MUST VERIFY ALL DIMENSIONS ON SITE BEFORE WORK COMMENCES. THIS DRAWING IS NOT FOR CONSTRUCTION PURPOSES UNLESS SPECIFICALLY STATED. THIS DRAWING & DESIGN IS COPYRIGHT AND THE PROPERTY OF GALWAY COUNTY COUNCIL.

ALL CONTRACTORS AND SUB CONTRACTORS ARE RESPONSIBLE FOR ENSURING COMPLIANCE WITH CURRENT BUILDING REGULATIONS & CODES OF PRACTICE AND FOR TAKING AND CHECKING ALL DIMENSIONS & LEVELS ASSOCIATED WITH THE WORKS. ALL STRUCTURAL ELEMENTS OF THE PROPOSED WORKS MUST BE DESIGNED BY A STRUCTURAL ENGINEER AND BUILT IN ACCORDANCE WITH THEIR DETAILS & SPECIFICATIONS.

IF THE DRAWINGS CONTAIN DISCREPANCIES IN RELATION TO OTHER RELEVANT DOCUMENTS, THIS SHALL BE BOUGHT TO THE ATTENTION OF THE CONSULTANTS. IF IN DOUBT ASK.©



13 North-West Elevation - Proposed
1 : 150



14 North-East Elevation - Proposed
1 : 150



15 South-East Elevation-Proposed
1 : 150



16 South-East Elevation- Proposed
1 : 150

Rev. No.	Date	By	Description




Regeneration Office,
Dept. of Enterprise Rural & Community Development,
Galway County Council,
Aras an Chontae,
Prospect Hill,
Galway


Phone: +353 (0)91-509000

PROJECT:	Proposed Dev. at Tuam Station Building		
DRAWING TITLE:	Elevations - Proposed		
DWG. NO.	TUAMSB-XXX-DR-AR-GCC-2003		
JOB NO.:	TUAM SB	DRAWN BY:	MM
SCALE:	1 : 150	CHECKED:	JP.O'C
DATE:	16.01.2025	REVISION	


NO WORKING DIMENSIONS TO BE SCALED FROM DRAWINGS, USE WRITTEN DIMENSIONS ONLY. IMPERIAL DIMENSIONS IF SHOWN, ARE FOR ILLUSTRATIVE PURPOSES ONLY. CONTRACTORS MUST VERIFY ALL DIMENSIONS ON SITE BEFORE WORK COMMENCES. THIS DRAWING IS NOT FOR CONSTRUCTION PURPOSES UNLESS SPECIFICALLY STATED. ALL CONTRACTORS AND SUB CONTRACTORS ARE RESPONSIBLE FOR ENSURING COMPLIANCE WITH CURRENT BUILDING REGULATIONS & CODES OF PRACTICE AND FOR TAKING AND CHECKING ALL DIMENSIONS & LEVELS ASSOCIATED WITH THE WORKS. ALL STRUCTURAL ELEMENTS OF THE PROPOSED WORKS MUST BE DESIGNED BY A STRUCTURAL ENGINEER AND BUILT IN ACCORDANCE WITH THEIR DETAILS & SPECIFICATIONS. IF THE DRAWINGS CONTAIN DISCREPANCIES IN RELATION TO OTHER RELEVANT DOCUMENTS, THIS SHALL BE BOUGHT TO THE ATTENTION OF THE CONSULTANTS. IF IN DOUBT ASK.©

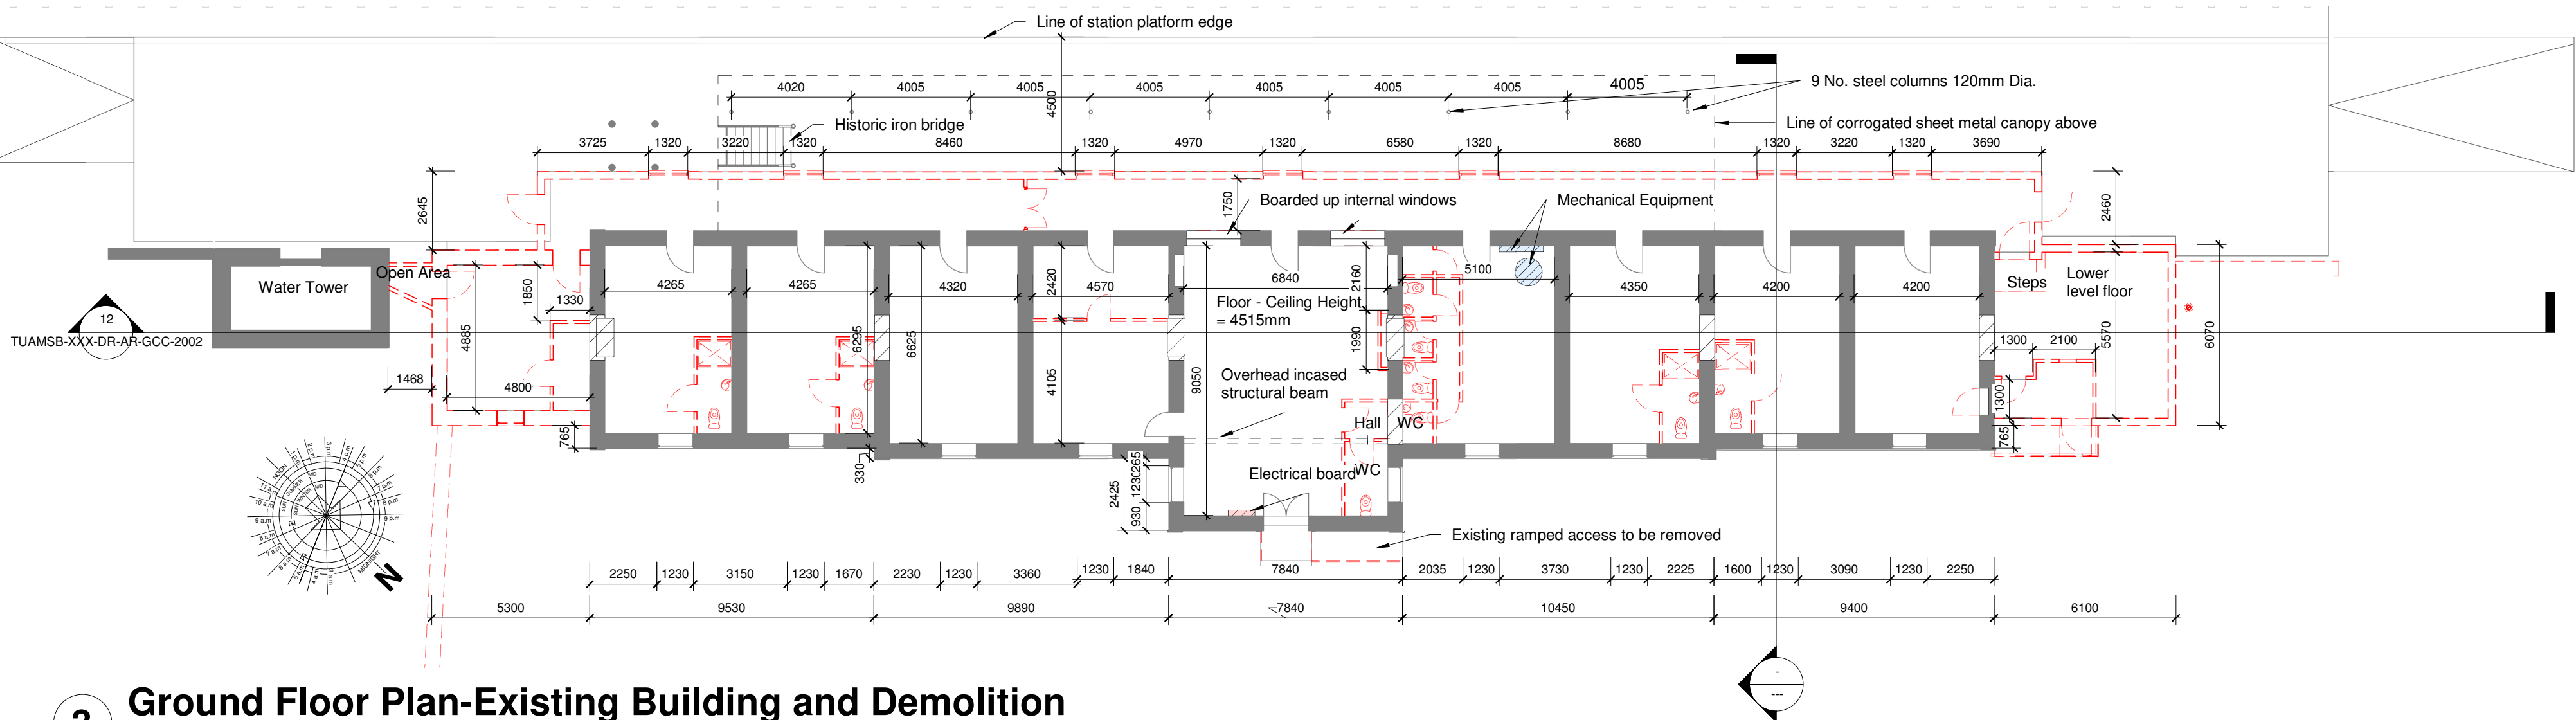

3 Ground Floor Plan-Existing Building and Demolition
1 : 150

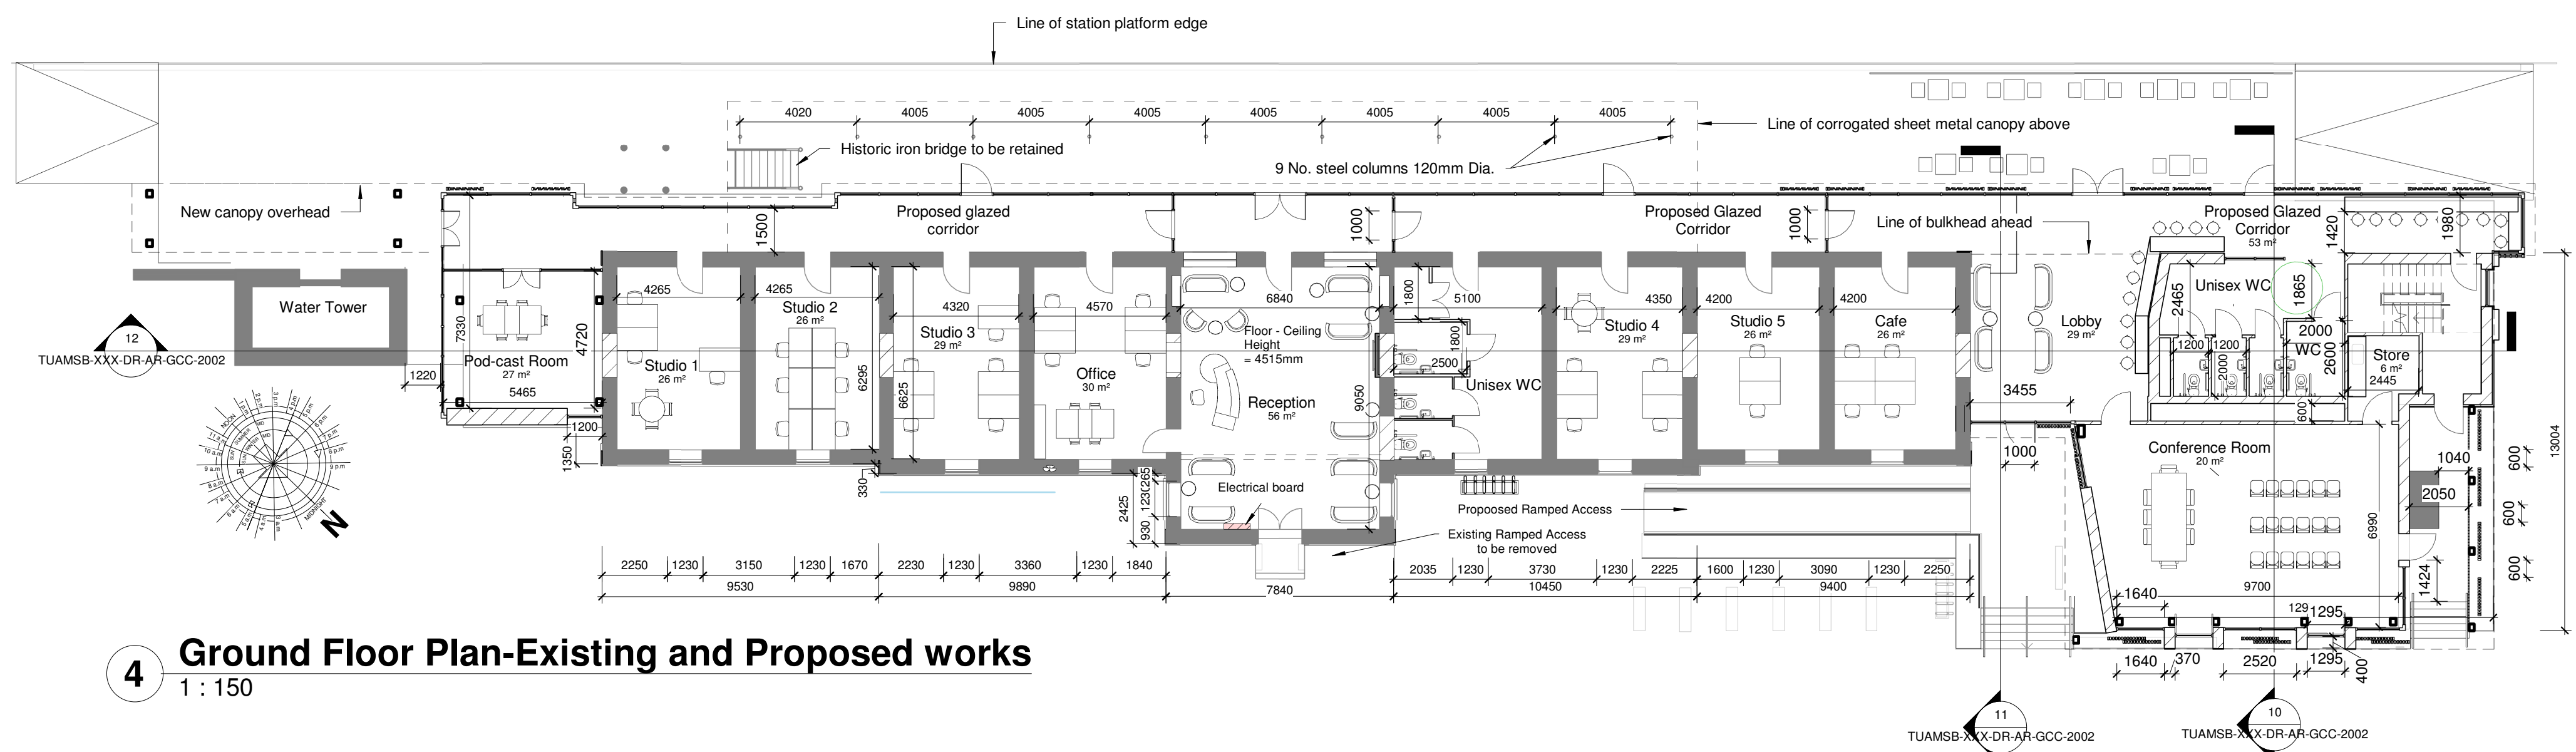

4 Ground Floor Plan-Existing and Proposed works
1 : 150

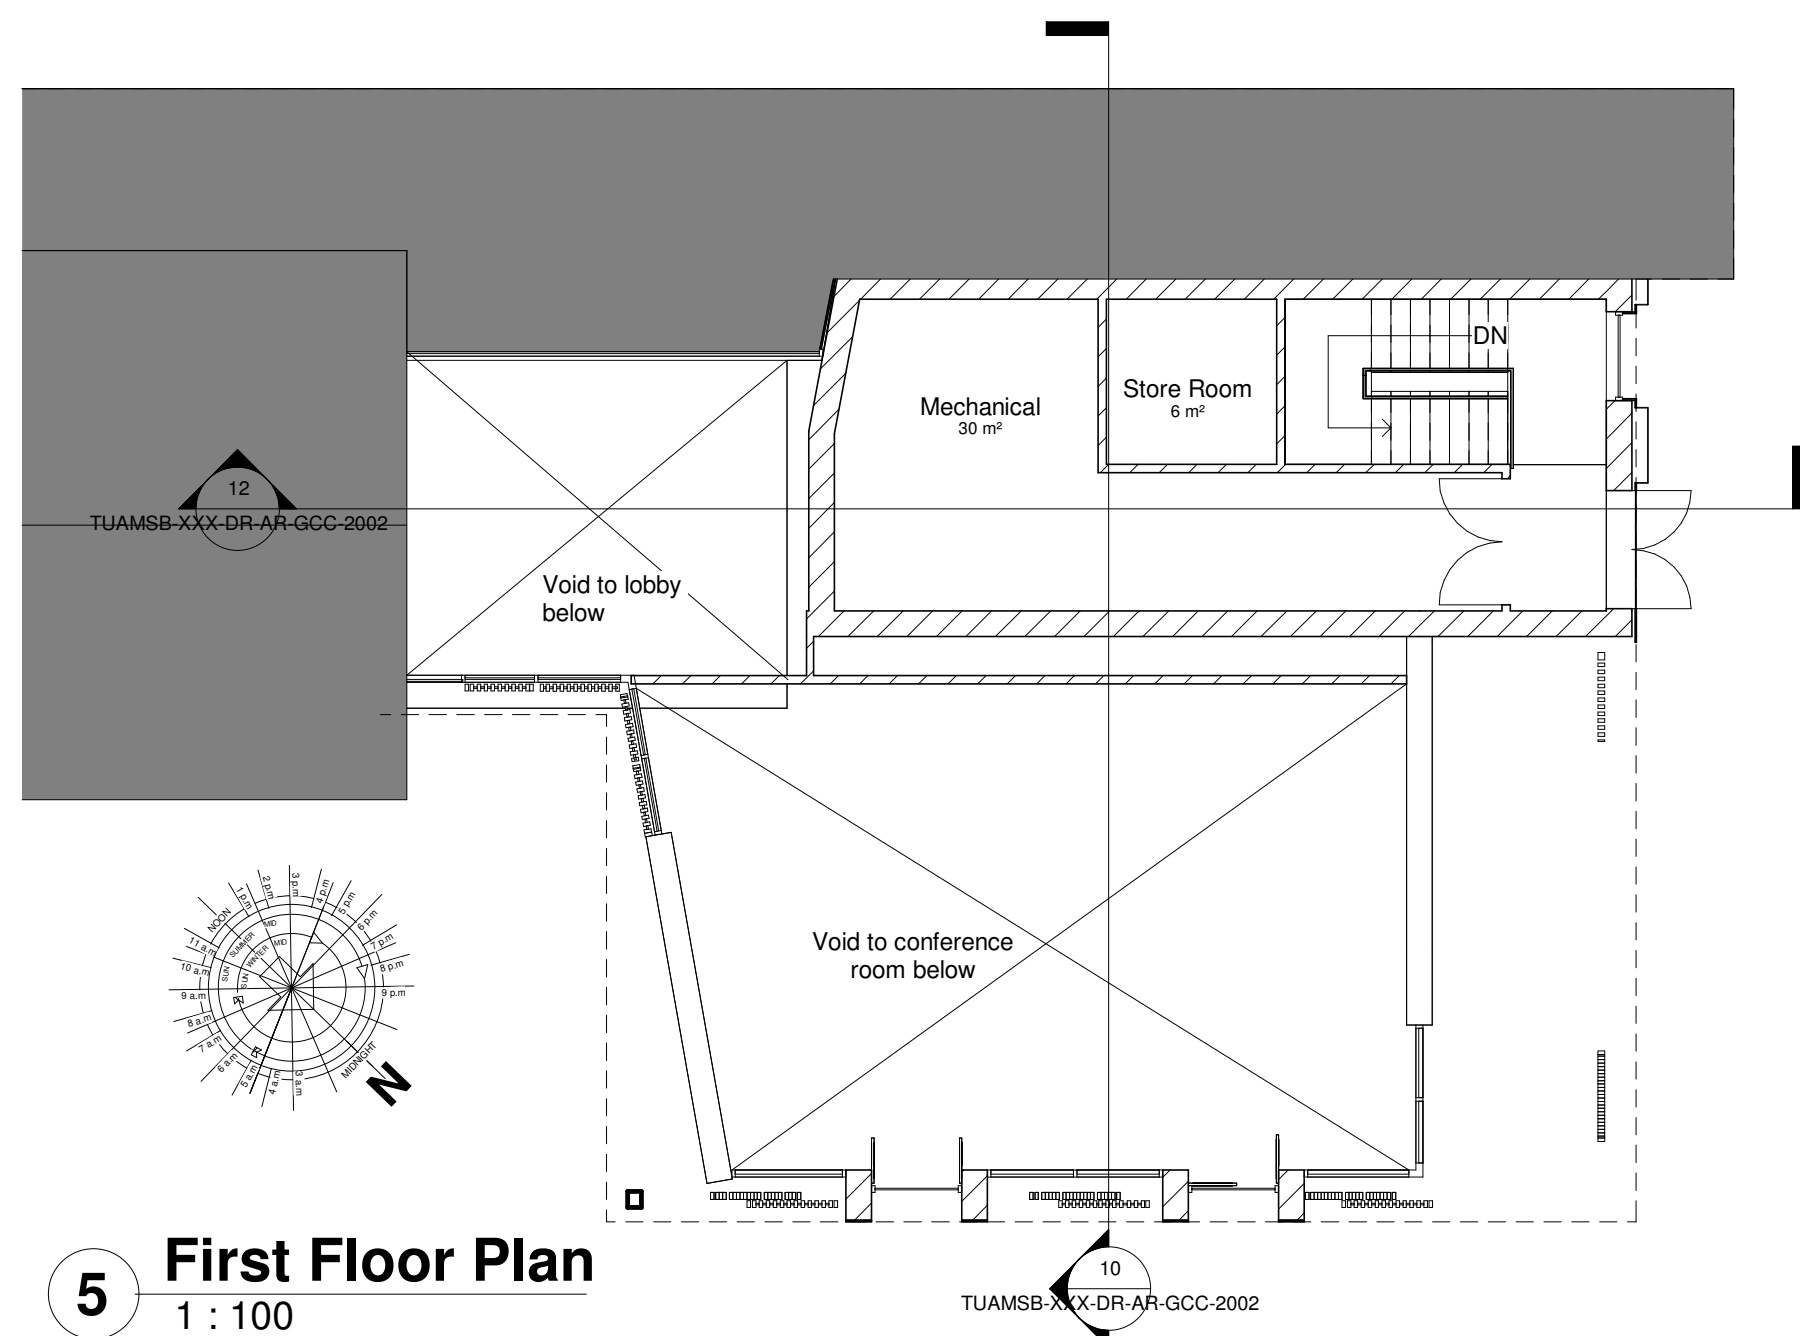

5 First Floor Plan
1 : 100

Rev. No.	Date	By	Description



Regeneration Office,
Dept. of Enterprise Rural & Community Development,
Galway County Council,
Aras an Chontae,
Prospect Hill,
Galway

Phone: +353 (0)91-509000

PROJECT:	Proposed Dev. at Tuam Station Building		
DRAWING TITLE:	Floor Plans-Demo&Proposed		
DWG. NO.	TUAMSB-L01-DR-AR-GCC-1002		
JOB NO.:	TUAM SB	DRAWN BY:	MM
SCALE:	As indicated	CHECKED:	J.P.O'C
DATE:	16.01.2025	REVISION	