


PREVAILING WINDS

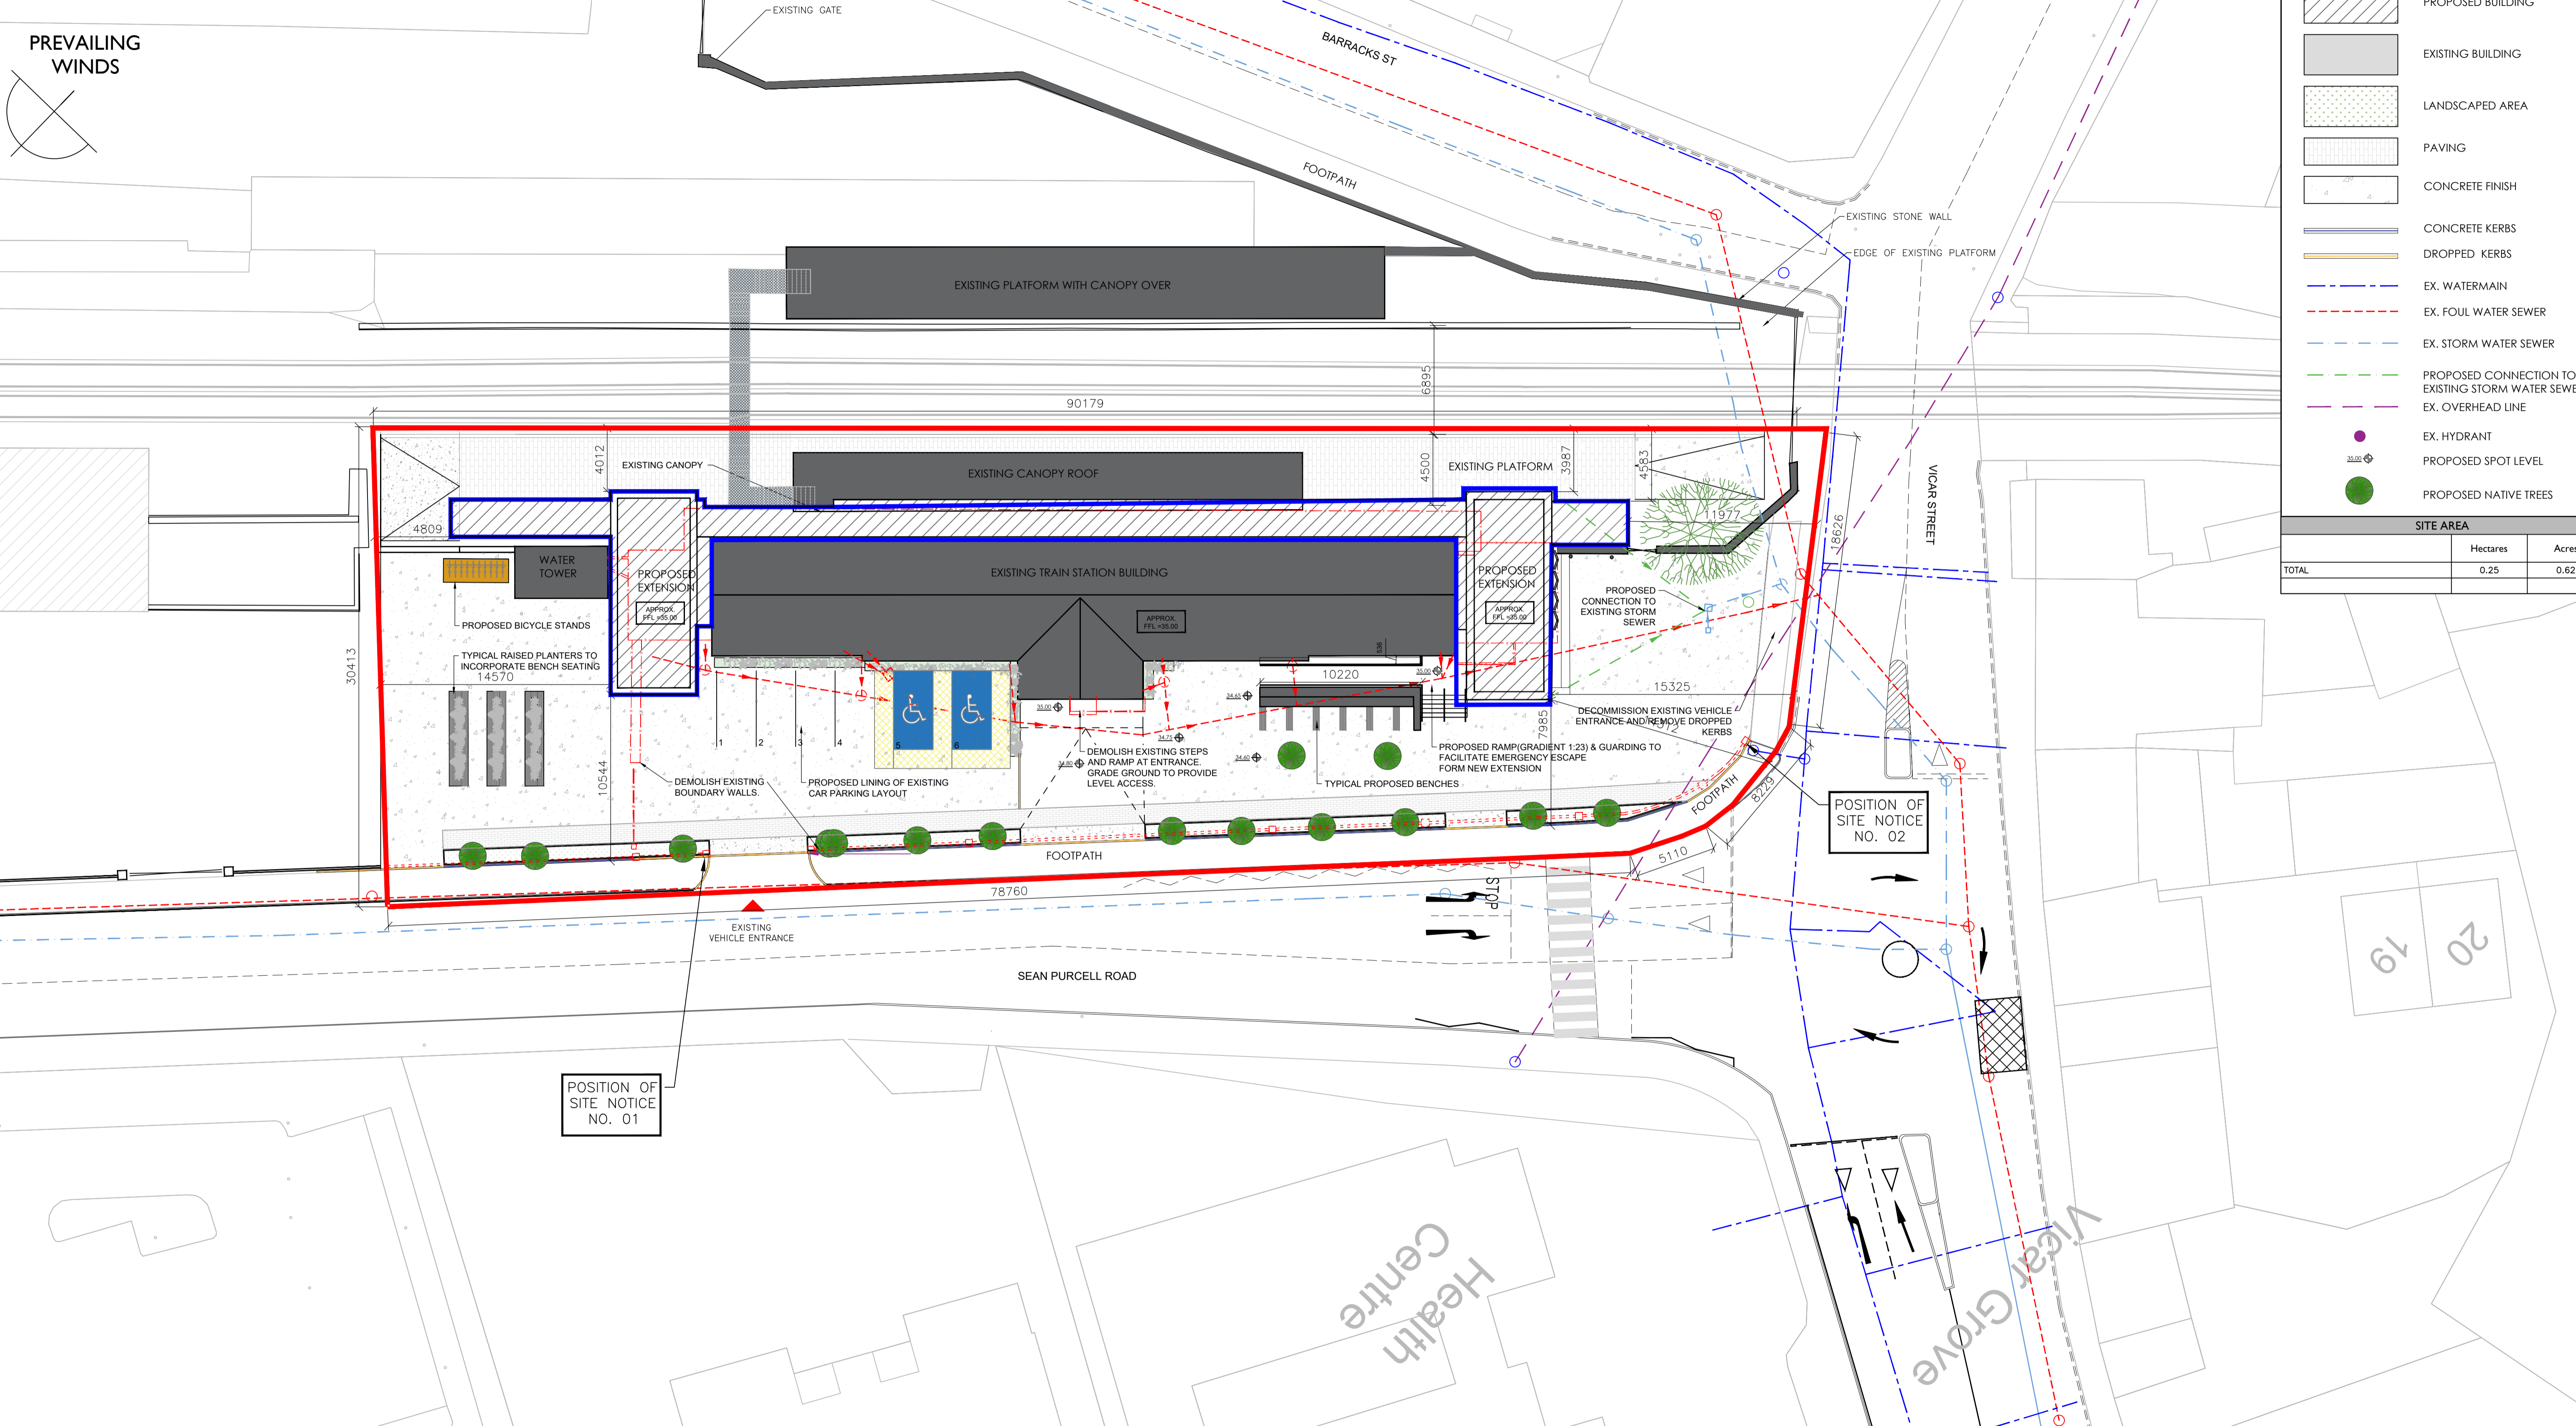

- LEGEND OF SYMBOLS**
- PROPOSED SITE BOUNDARY OUTLINED THUS
 - PROPOSED EXTENSION OUTLINED THUS
 - - - PROPOSED DEMOLITION
 - ROAD MARKINGS
 - PROPOSED BUILDING
 - EXISTING BUILDING
 - LANDSCAPED AREA
 - PAVING
 - CONCRETE FINISH
 - CONCRETE KERBS
 - DROPPED KERBS
 - EX. WATERMAIN
 - - - EX. FOUL WATER SEWER
 - - - EX. STORM WATER SEWER
 - - - PROPOSED CONNECTION TO EXISTING STORM WATER SEWER
 - - - EX. OVERHEAD LINE
 - EX. HYDRANT
 - PROPOSED SPOT LEVEL
 - PROPOSED NATIVE TREES

SITE AREA		
	Hectares	Acres
TOTAL	0.25	0.62



POSITION OF SITE NOTICE NO. 01

POSITION OF SITE NOTICE NO. 02

REV.	DESCRIPTION.	DATE.	BY.

Notes:
 Do not scale from drawings.
 All discrepancies to be reported immediately.
 All dimensions to be verified by contractor on site prior to any works.

PROJECT: Proposed Dev. at Tuam Station Building
 DRAWING TITLE: Proposed Site Layout

Source: Regeneration Office, Department of Enterprise Rural & Community Development, Galway County Council

Comhairle Chontae na Gaillimhe
 Galway County Council

Address: Regeneration Office, Dept of Enterprise Rural & Community Development, Galway County Council, Áras an Chontae, Prospect Hill, Galway.
 TEL NO: +353(0)91 509000

DWG NO: TUAMSB-DR-AR-GCC-1002	
REF: tuam station site plan_25.03.2025	
REV	SCALE
	1:200
JOB NO	DATE
TUAM SB	28.03.2025
SIZE	STATUS
A1	Part 8
DRW BY	CKD BY
J.P.O'C.	