



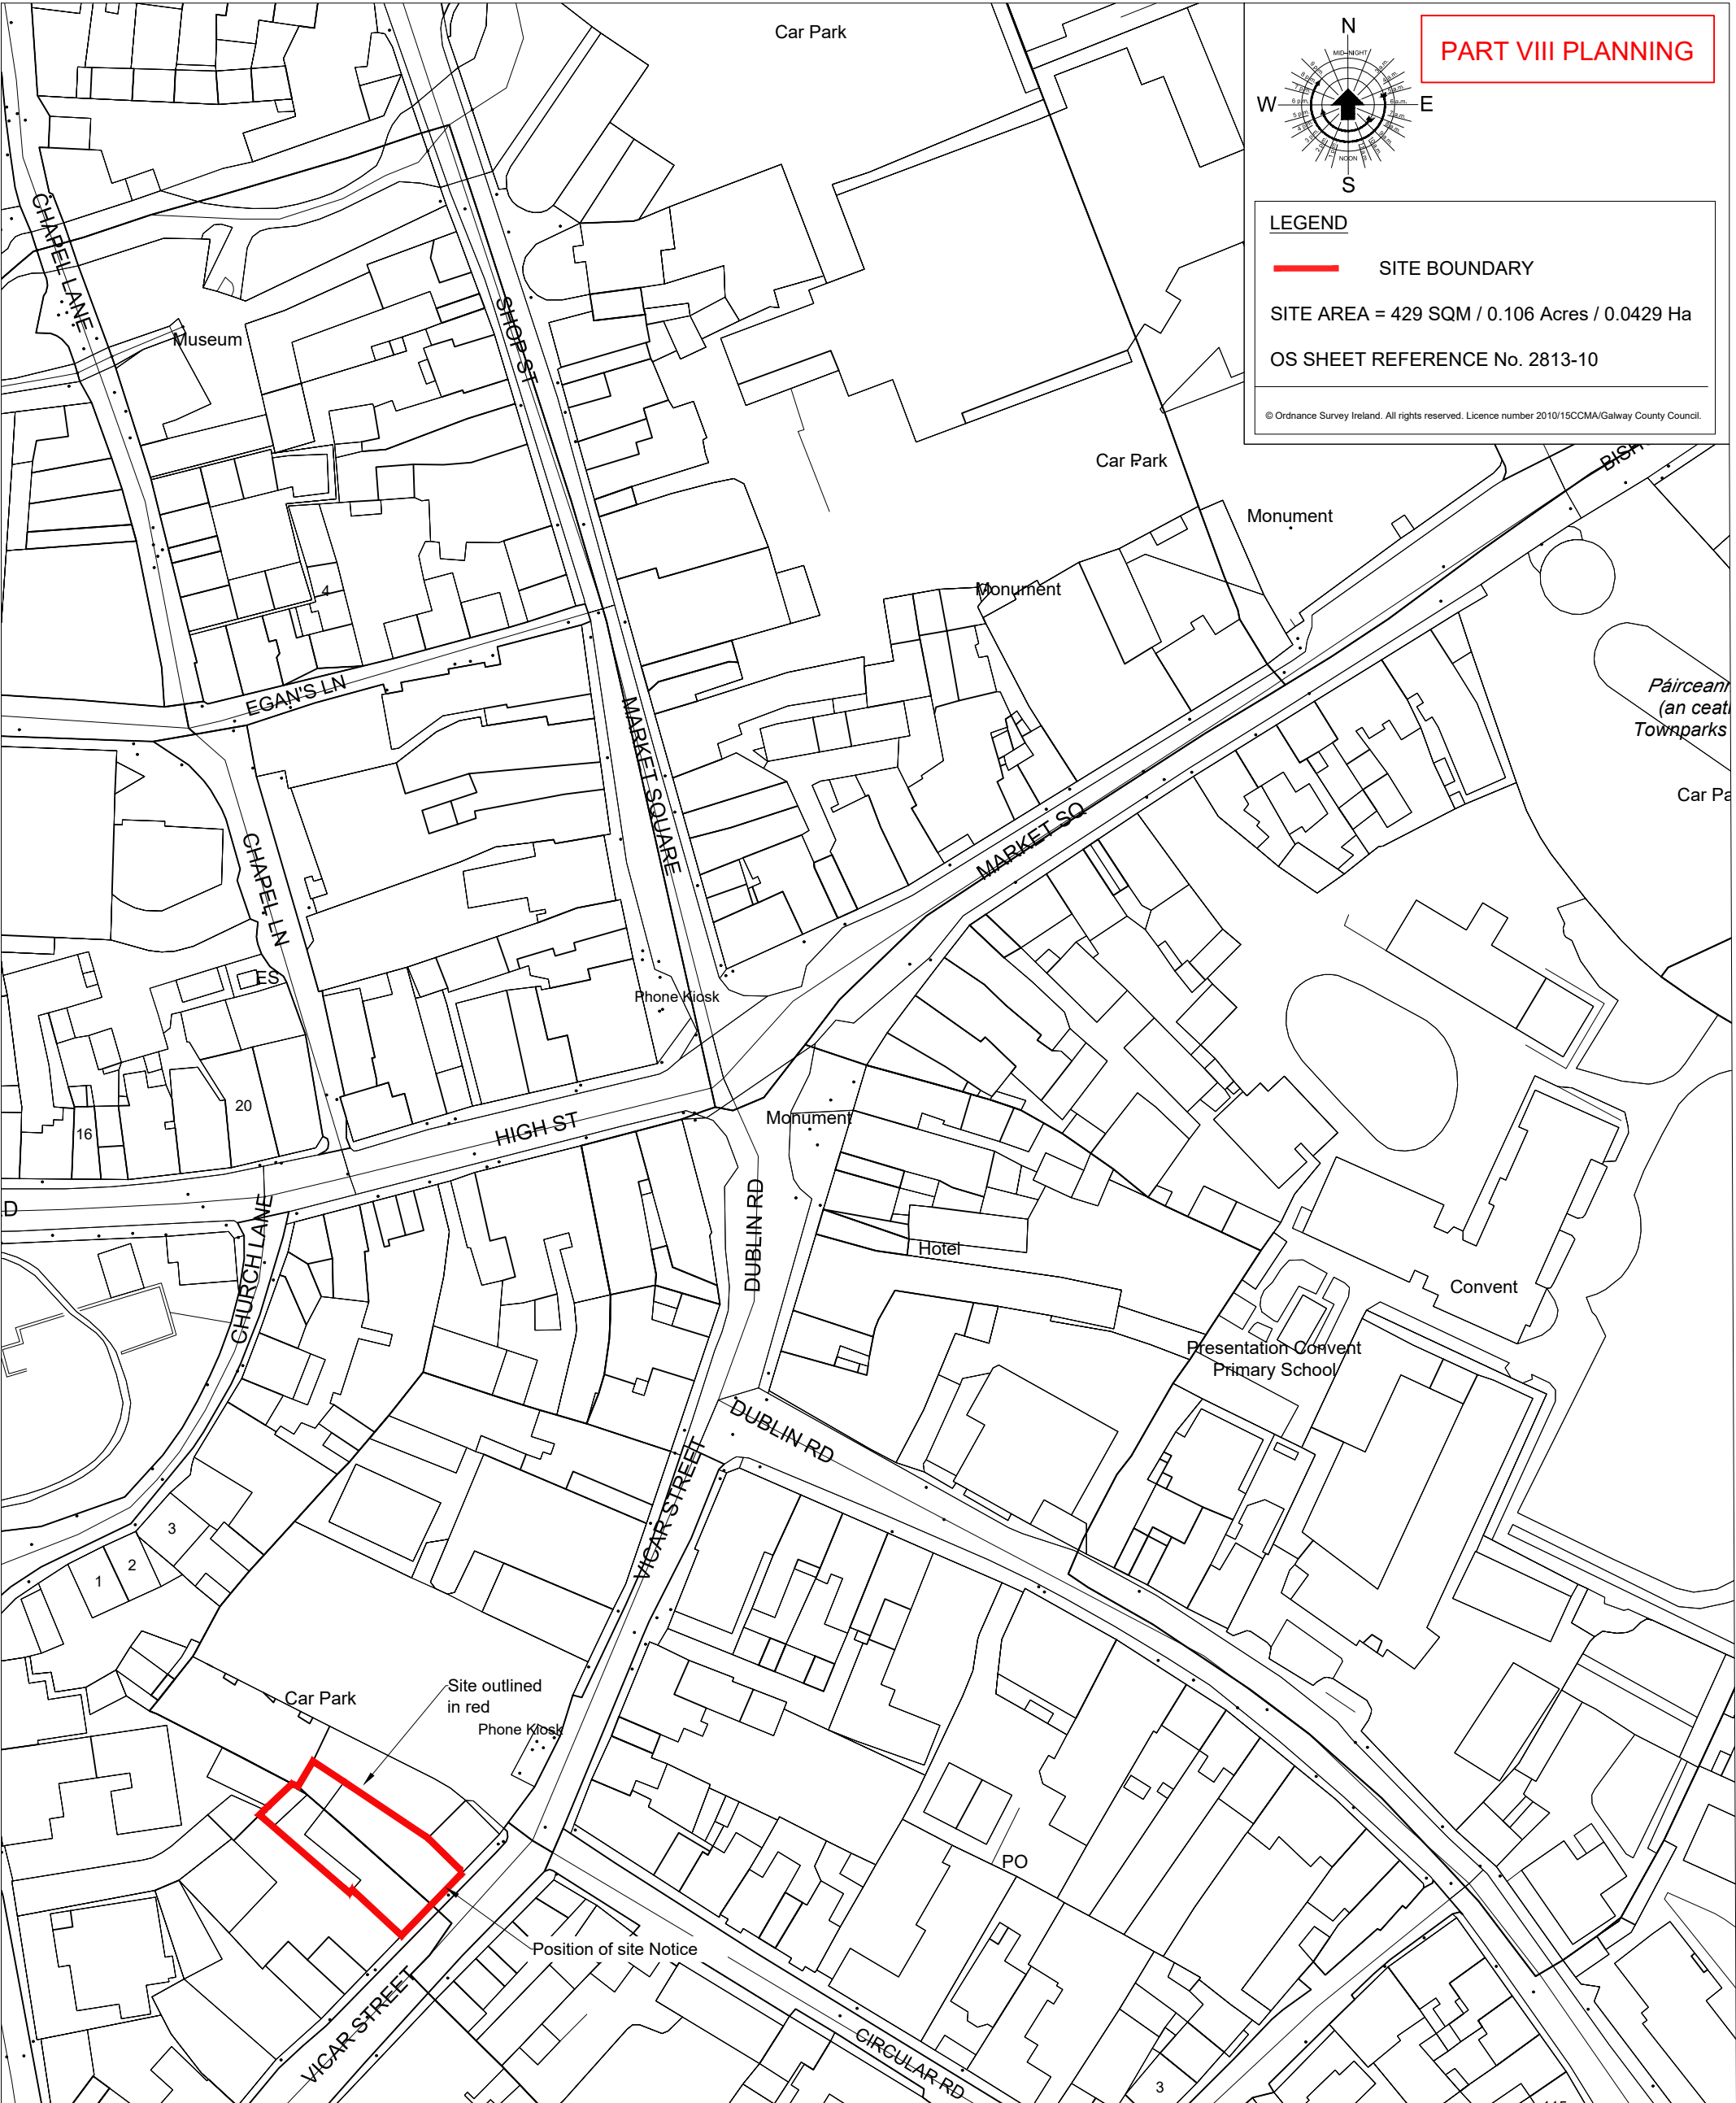

PART VIII PLANNING

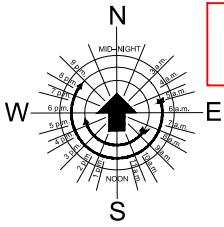

LEGEND

— SITE BOUNDARY

SITE AREA = 429 SQM / 0.106 Acres / 0.0429 Ha



OS SHEET REFERENCE No. 2813-10

© Ordnance Survey Ireland. All rights reserved. Licence number 2010/15CCMA/Galway County Council.

PROJECT	Cold Weather + Medium Term Support Facility @			REV	NOTE	BY:	DATE:
LOCATION	Vicar St., Tuam, Co. Galway						
TITLE:	Site Location Map						
DESIGNED BY:	CMD	FILE NO.:	1.0 Planning Documents				
DRAWN BY:	CMD	SCALES:	1:1000 @ A3				
CHECKED BY:		DATE:	March 2025				
		DRAWING NO.:	PL101				



Comhairle Chontae na Gaillimhe
Galway County Council
Housing Capital, Galway County Council,
County Buildings, Prospect Hill, Galway.

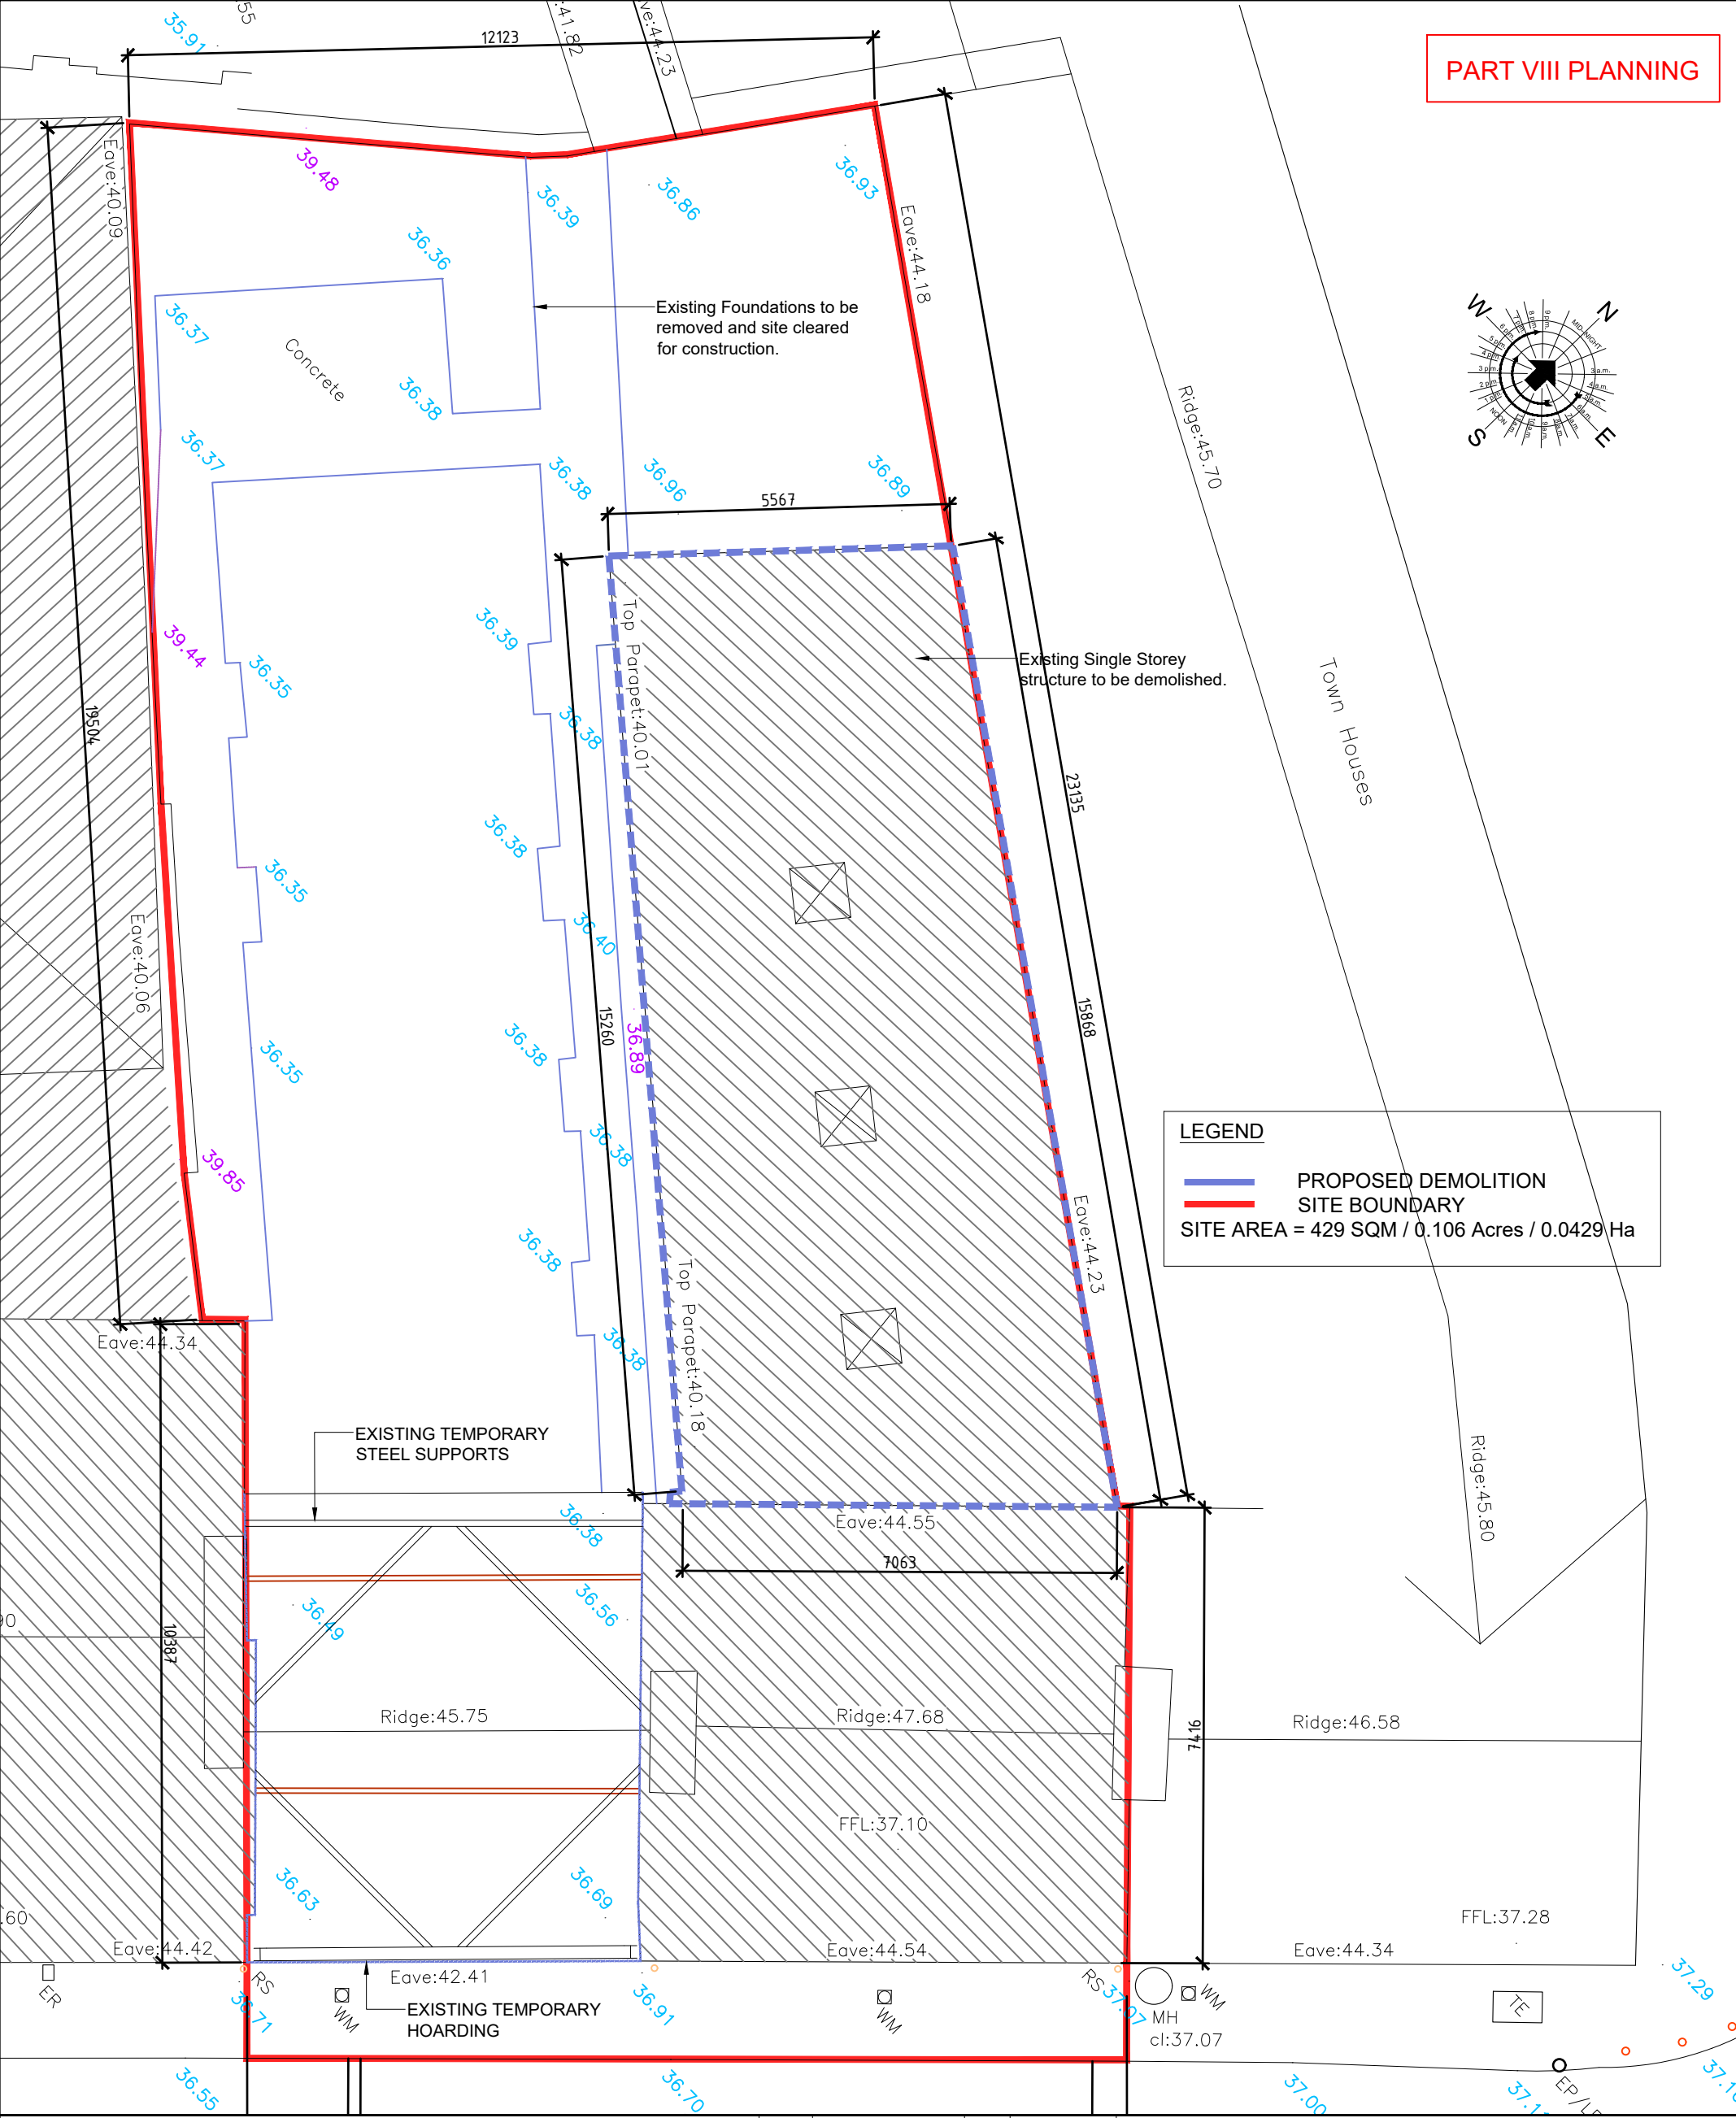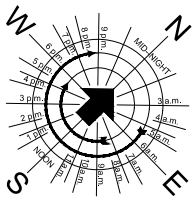

PROJECT		Cold Weather + Medium Term Support Facility @		REV	NOTE	BY:	DATE:
LOCATION		Vicar St., Tuam, Co.Galway					
TITLE:		Existing Site Layout Plan					
DESIGNED BY:	CMD	FILE NO.:	1.0 Planning Documents				
DRAWN BY:	CMD	SCALES:	1:100 @ A3	DRAWING NO.:	PL102		
CHECKED BY:		DATE:	MARCH 2025				



Comhairle Chontae na Gaillimhe
Galway County Council
Housing Capital, Galway County Council,
County Buildings, Prospect Hill, Galway.

PART VIII PLANNING


LEGEND

 PROPOSED DEMOLITION

 SITE BOUNDARY


SITE AREA = 429 SQM / 0.106 Acres / 0.0429 Ha

 PROPOSED DEMOLITION
 SITE BOUNDARY
 SITE AREA = 429 SQM / 0.106 Acres / 0.0429 Ha

 


Ground Floor Plan

Note: Existing external windows and doors to be removed and replaced throughout

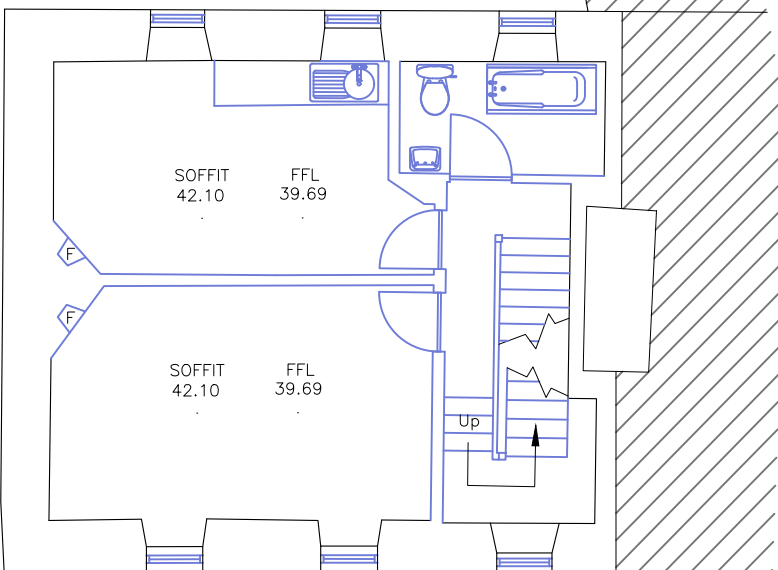

First Floor Plan

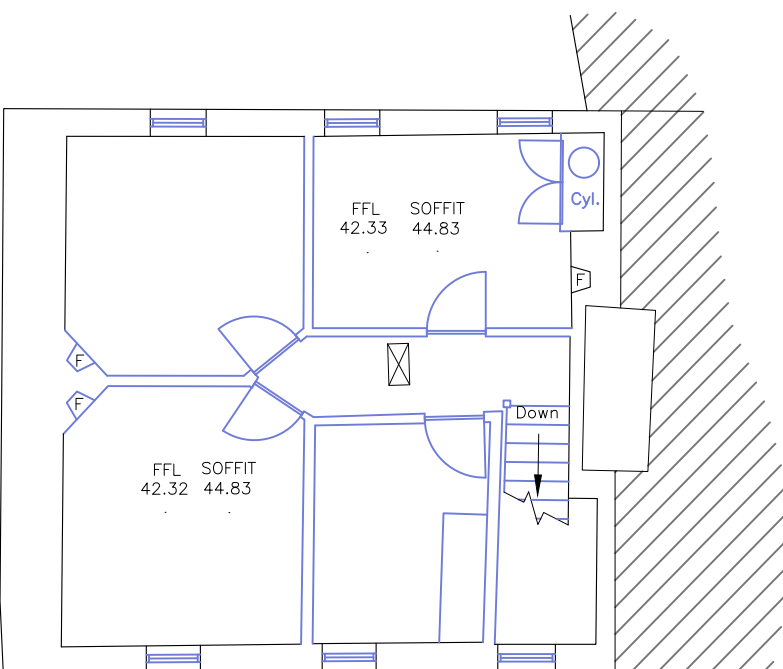

Second Floor Plan

PROJECT			Cold Weather + Medium Term Support Facility @	REV	NOTE	BY:	DATE:
LOCATION			Vicar St., Tuam, Co.Galway				
TITLE:			Existing Floor Plans (The Bargain Basket Building)				
DESIGNED BY:	CMD	FILE NO.: 1.0 Planning Documents					
DRAWN BY:	CMD	SCALES: 1:100 @ A3	DRAWING NO.: PL103				
CHECKED BY:		DATE: March 2025					



Comhairle Chontae na Gaillimhe
Galway County Council
Housing Capital, Galway County Council,
County Buildings, Prospect Hill, Galway.



Front Elevation Vicar Street

PROJECT Cold Weather + Medium Term Support Facility @

LOCATION Vicar St., Tuam, Co.Galway

TITLE: Existing South East Elevation

DESIGNED BY: CMD FILE NO.: 1.0 Planning Documents

DRAWN BY: CMD SCALES: 1:100 @ A3



CHECKED BY: DATE: March 2025

DRAWING NO.: PL104

BY: DATE:




Comhairle Chontae na Gaillimhe
Galway County Council
Housing Capital, Galway County Council,
County Buildings, Prospect Hill, Galway.

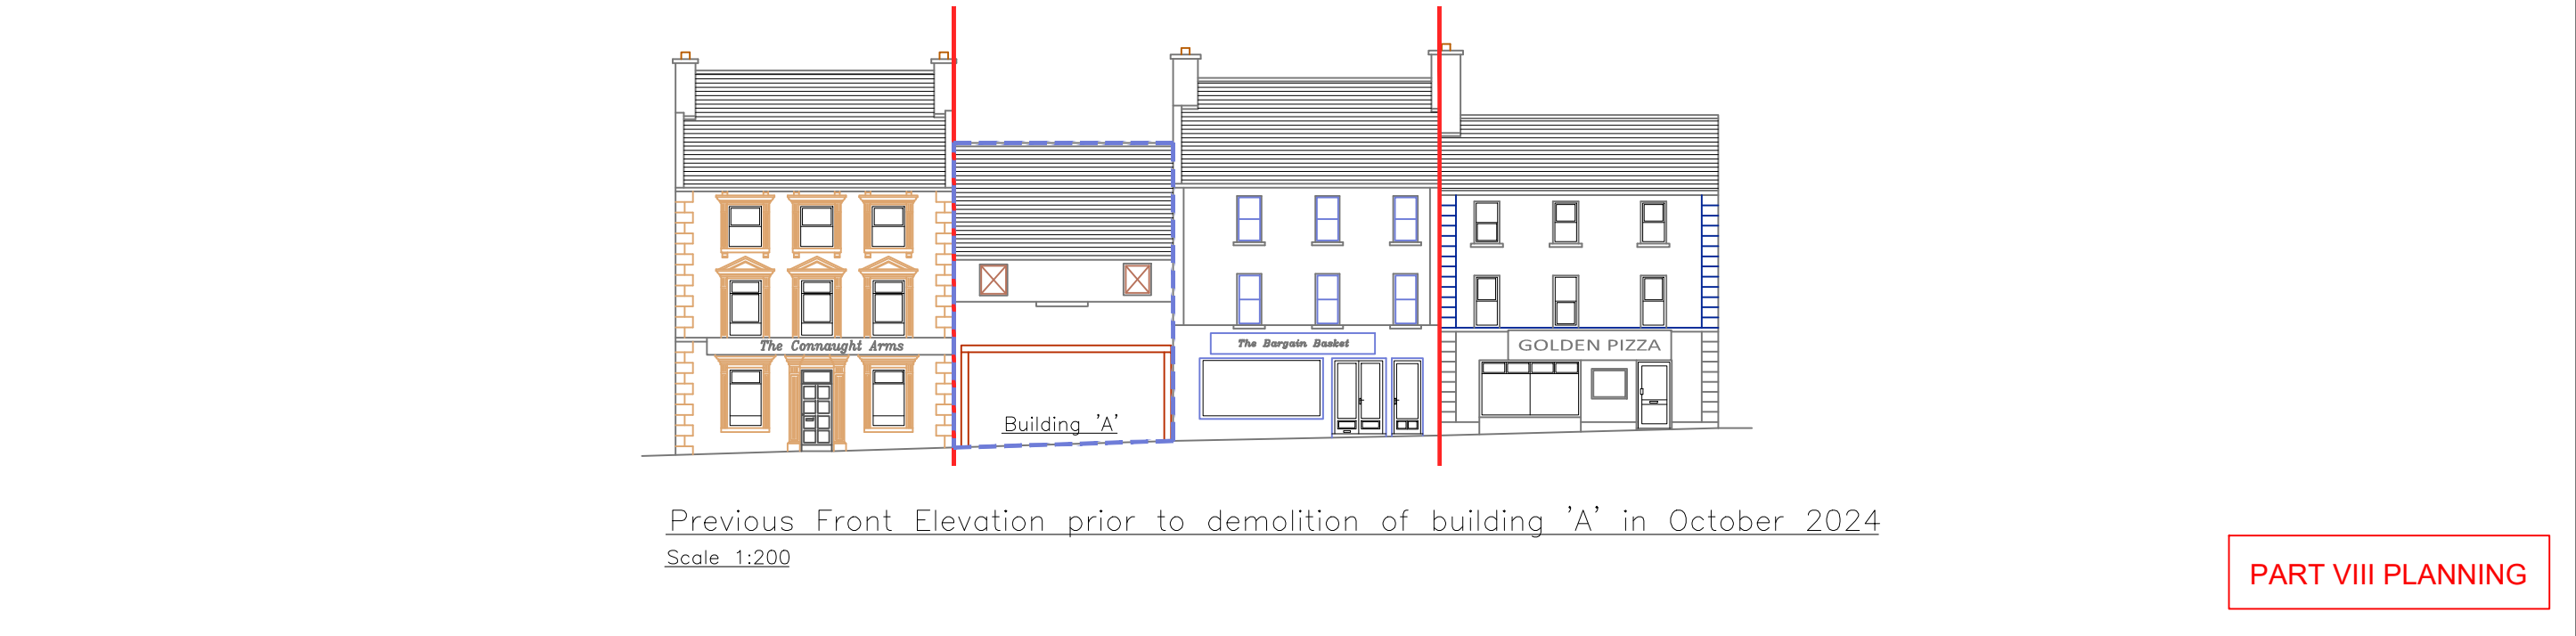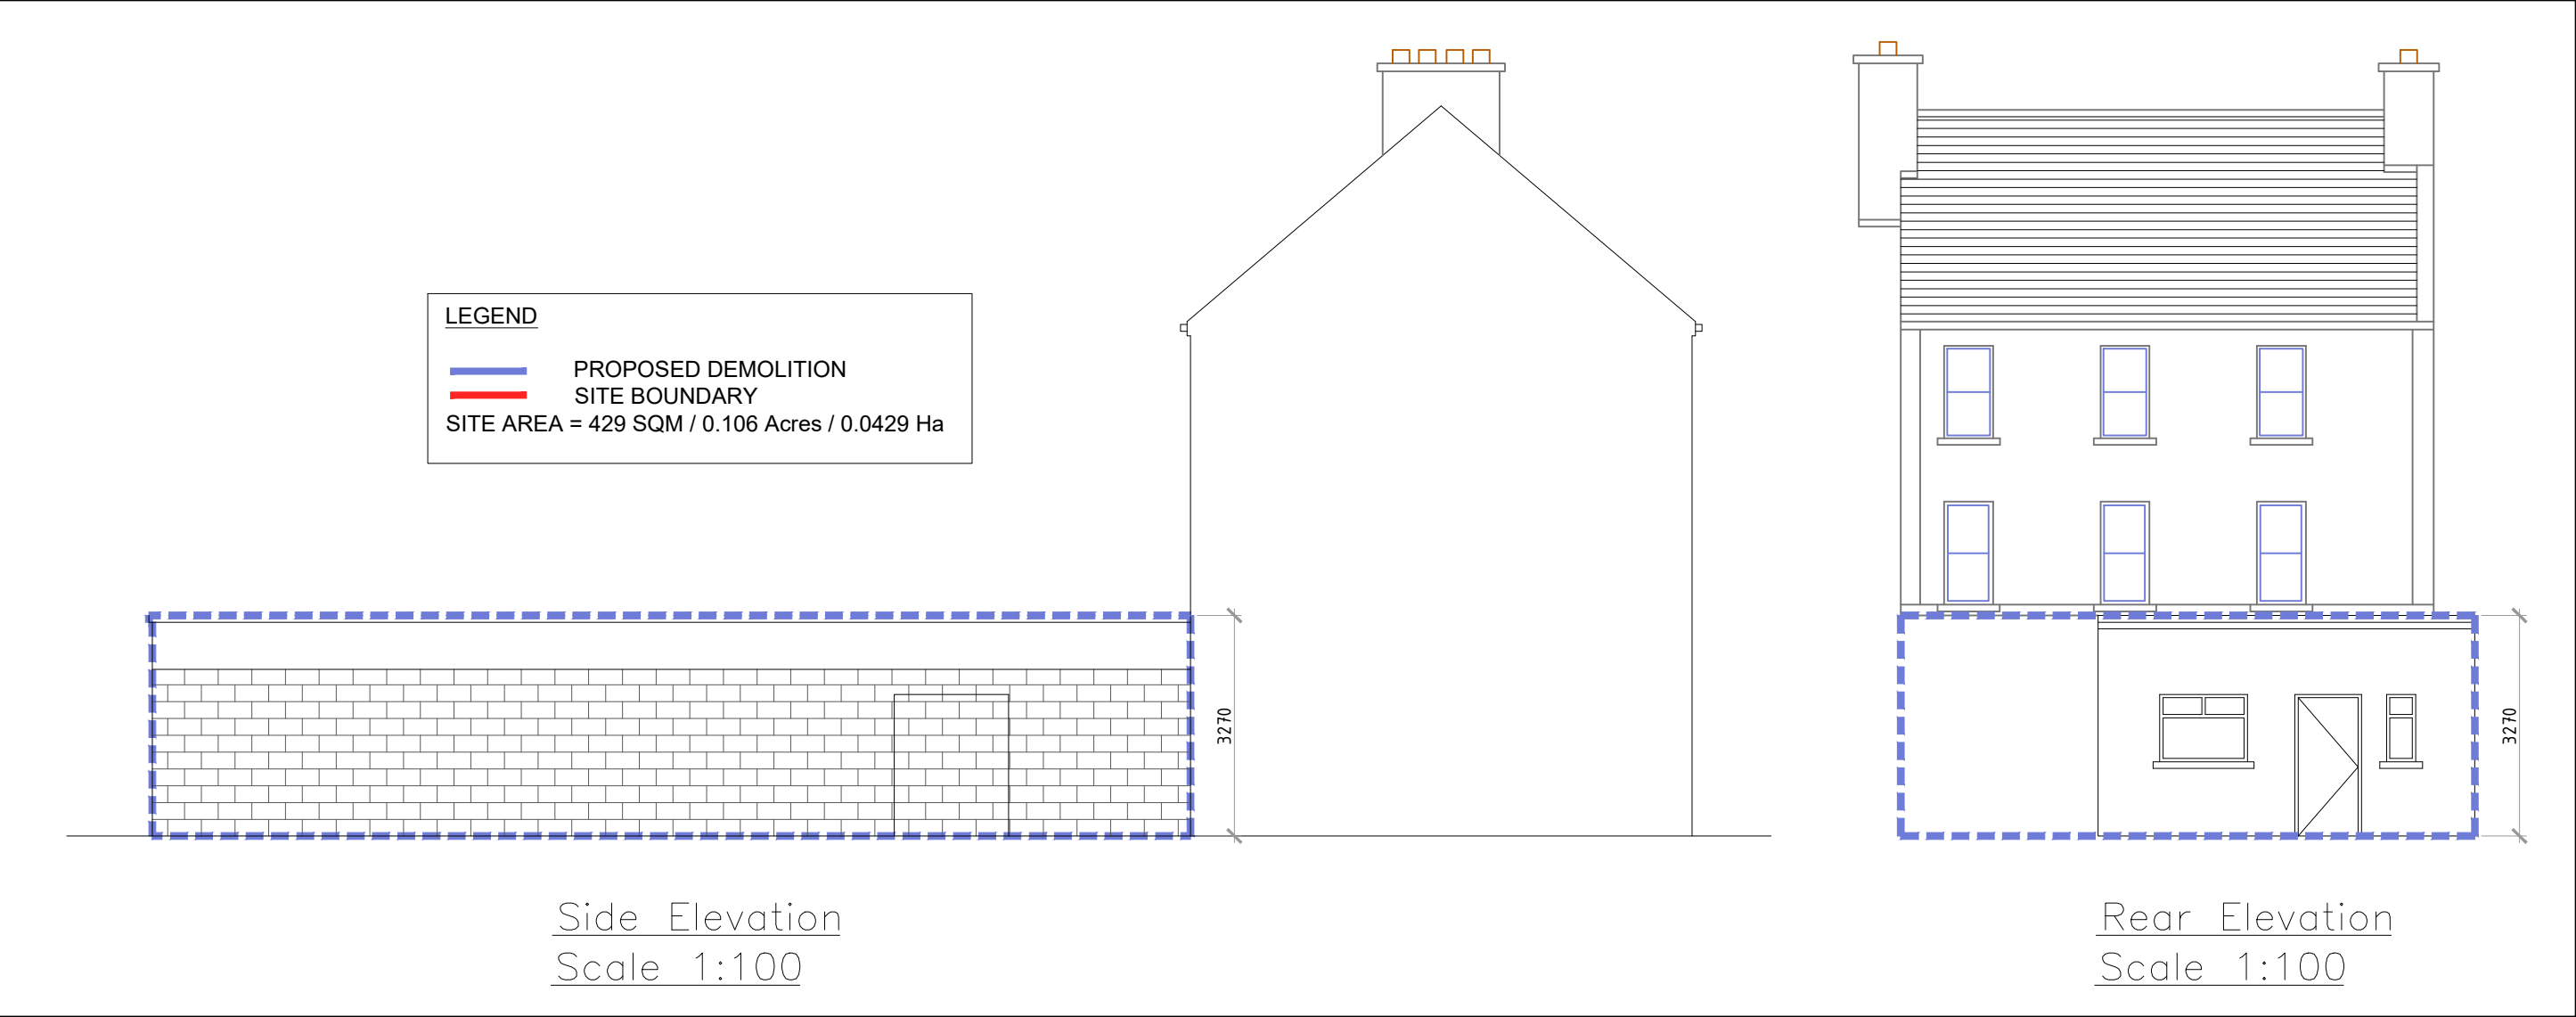

PROJECT	Cold Weather + Medium Term Support Facility @			BY:	DATE:	 Comhairle Chontae na Gaillimhe Galway County Council Housing Capital, Galway County Council, County Buildings, Prospect Hill, Galway.
LOCATION	Vicar St., Tuam, Co.Galway					
TITLE:	Existing Side & Rear Elevation					
DESIGNED BY: CMD	FILE NO.: 1.0 Planning Documents	DRAWING NO.: PL105				
DRAWN BY: CMD	SCALES: 1:100 @ A3					
CHECKED BY:	DATE: March 2025					

PART VIII PLANNING


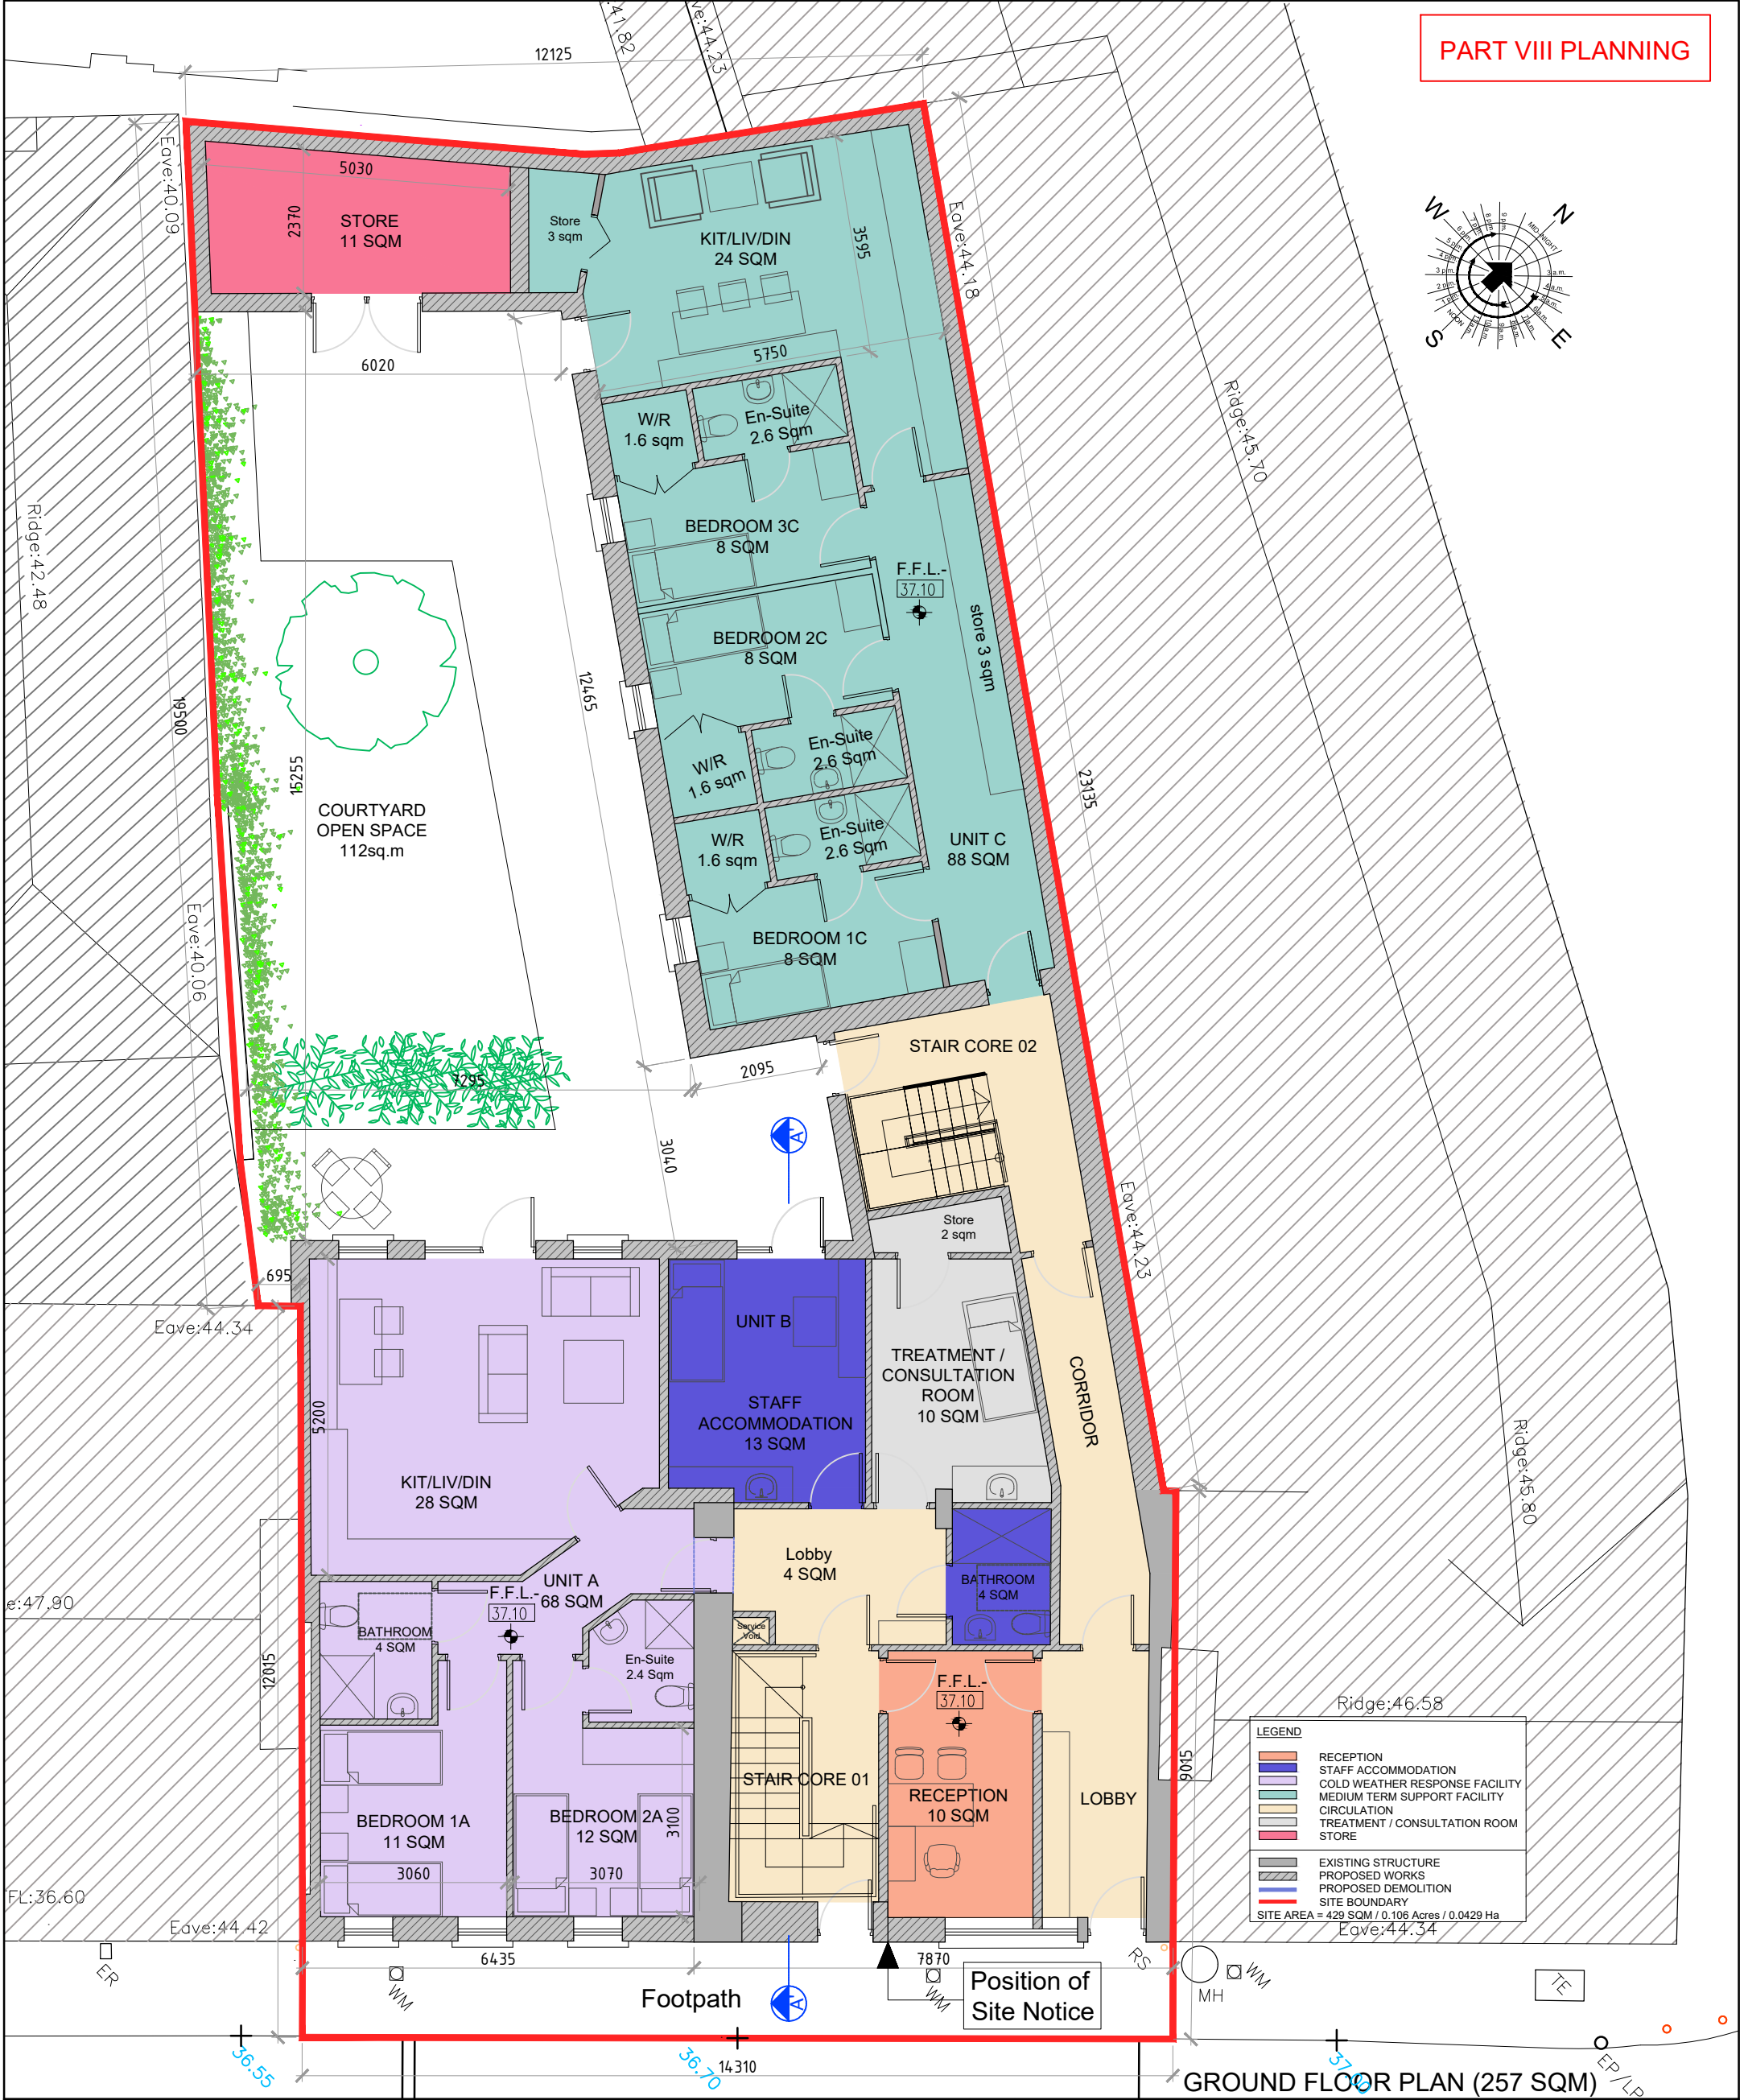


PROJECT	Cold Weather + Medium Term Support Facility @			REV	NOTE	BY:	DATE:
LOCATION	Vicar St., Tuam, Co.Galway			A	Additional En-Suites to Rooms	CMD	27.05.2024
TITLE:	Proposed Site Layout/Ground Floor Plan			B	Update following receipt of Topo Survey and Fire Dept. comments	CMD	26.08.2024
DESIGNED BY:	CMD	FILE NO.:	1.0 Planning Documents	C	Update to retain external structure of 'The Bargain Basket'	CMD	01.10.2024
DRAWN BY:	CMD	SCALES:	1:100 @ A3				
CHECKED BY:		DATE:	March 2025				
		DRAWING NO.:	PL106				



Comhairle Chontae na Gaillimhe
Galway County Council
Housing Capital, Galway County Council,
County Buildings, Prospect Hill, Galway.

PART VIII PLANNING

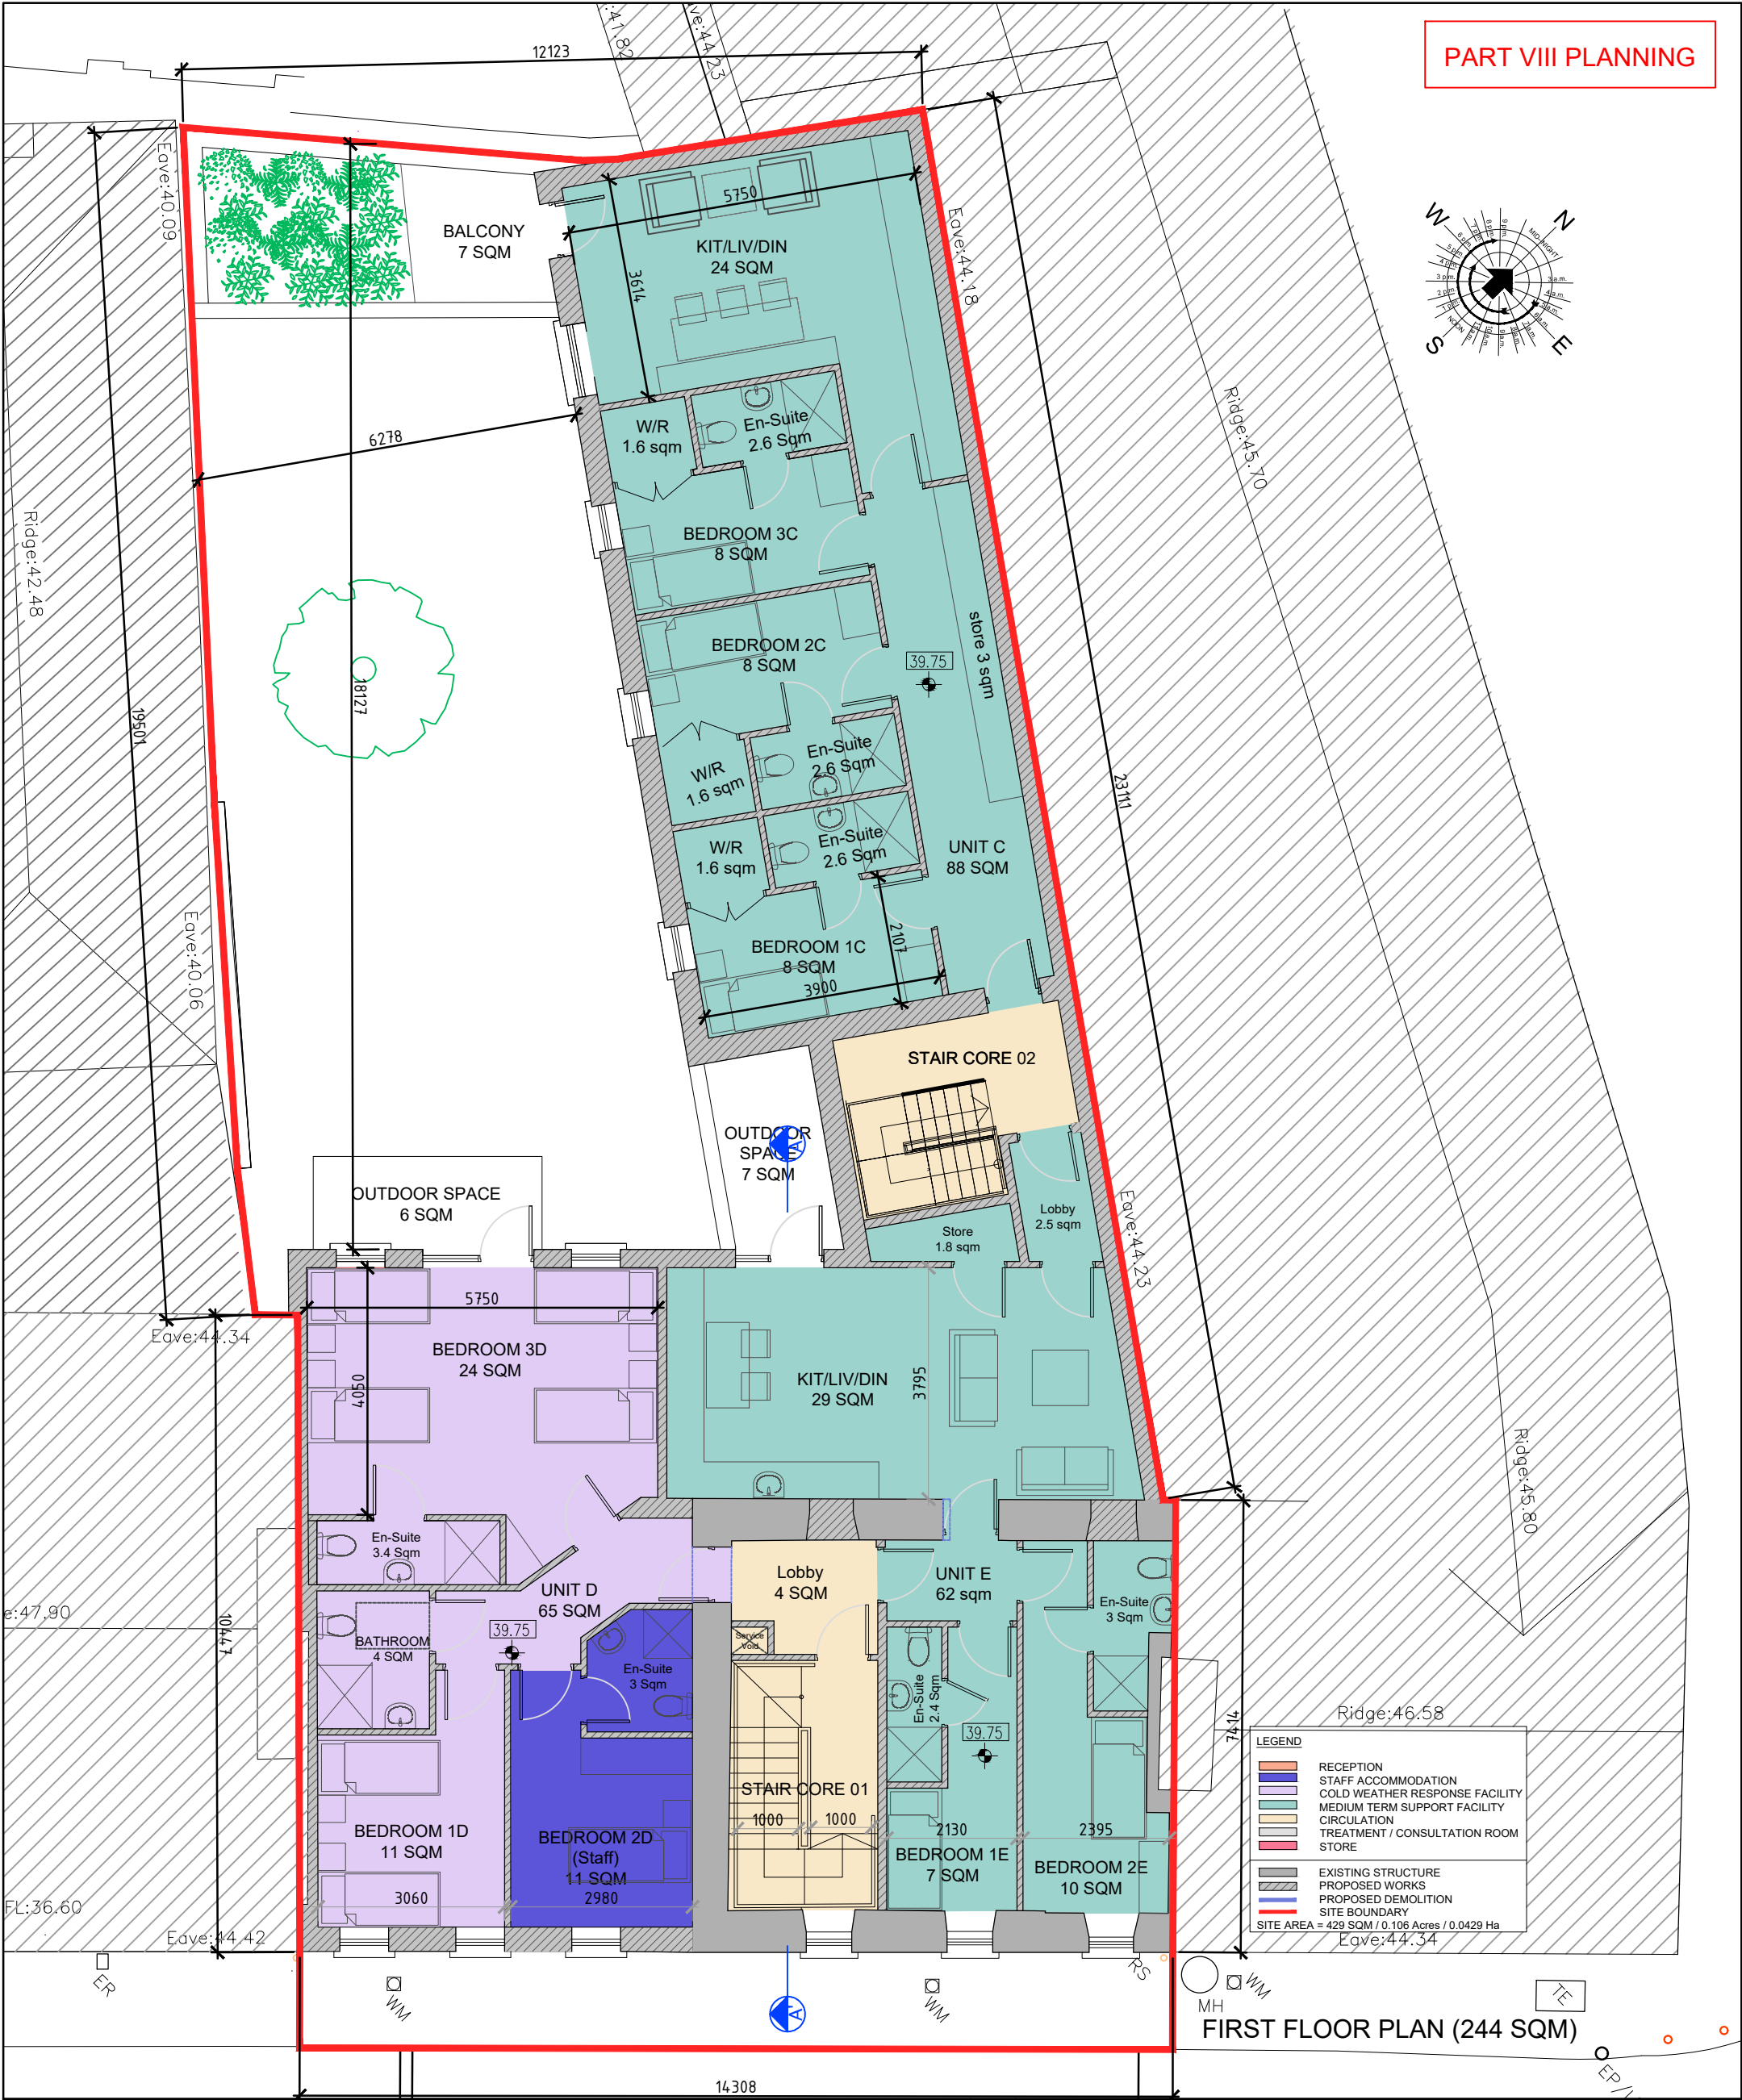
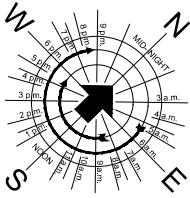


FIRST FLOOR PLAN (244 SQM)

PROJECT		Cold Weather + Medium Term Support Facility @		REV	NOTE	BY:	DATE:		Comhairle Chontae na Gaillimhe Galway County Council Housing Capital, Galway County Council, County Buildings, Prospect Hill, Galway.
LOCATION		Vicar St., Tuam, Co.Galway							
TITLE:		First Floor Plan							
DESIGNED BY:	CMD	FILE NO.: 1.0 Planning Documents		C	Additional En-Suites to Rooms	CMD	27.05.2024		
DRAWN BY:	CMD	SCALES: 1:100 @ A3		B	Balcony amendment (fire escape limitations)	CMD	25.06.2024		
CHECKED BY:		DATE: March 2025		C	Update following receipt of Topo Survey and Fire Dept. comments	CMD	26.08.2024		
		DRAWING NO.: PL107		D	Update to retain external structure of 'The Bargain Basket'	CMD	01.10.2024		



Comhairle Chontae na Gaillimhe
Galway County Council
Housing Capital, Galway County Council,
County Buildings, Prospect Hill, Galway.

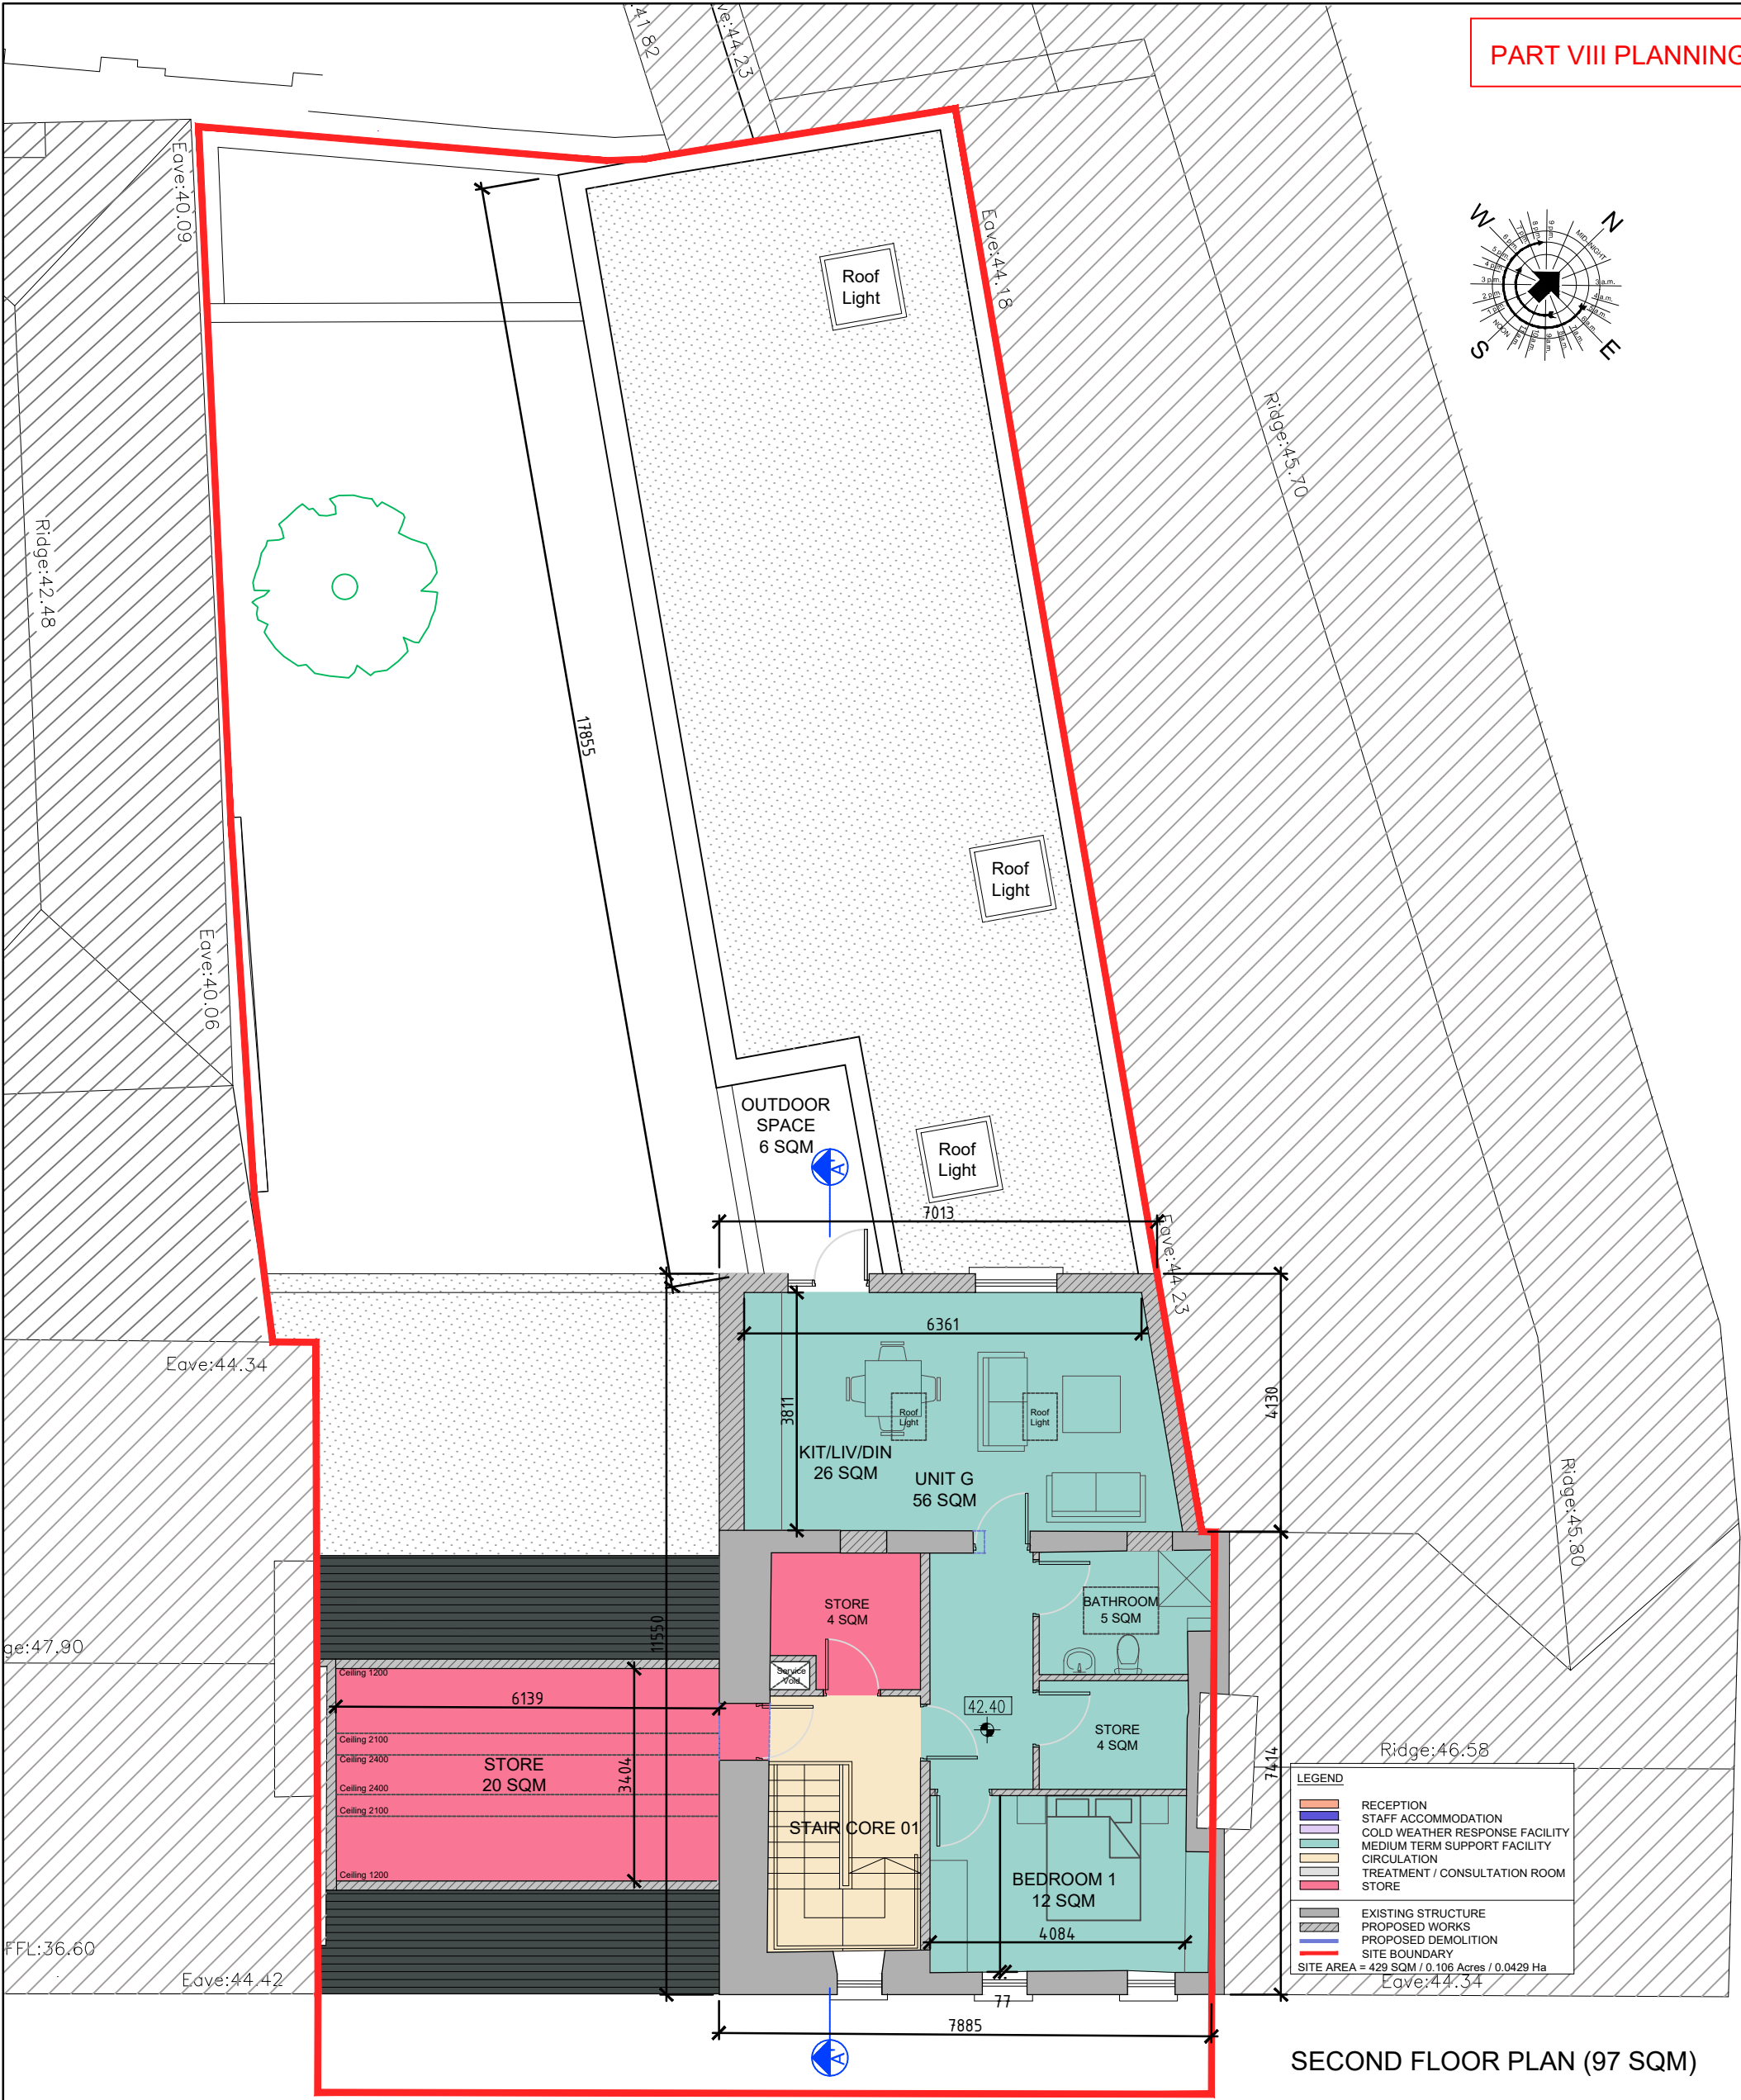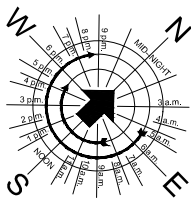

SECOND FLOOR PLAN (97 SQM)

PROJECT	Cold Weather + Medium Term Support Facility @			REV	NOTE	BY:	DATE:
LOCATION	Vicar St., Tuam, Co.Galway			A	Additional En-Suites to Rooms	CMD	27.05.2024
TITLE:	Second Floor Plan			B	Update following receipt of Topo Survey and Fire Dept. comments	CMD	26.08.2024
DESIGNED BY:	CMD	FILE NO.:	1.0 Planning Documents	C	Update to retain external structure of 'The Bargain Basket'	CMD	01.10.2024
DRAWN BY:	CMD	SCALES:	1:100 @ A3				
CHECKED BY:		DATE:	March 2025				
DRAWING NO.: PL108							




Comhairle Chontae na Gaillimhe
Galway County Council
Housing Capital, Galway County Council,
County Buildings, Prospect Hill, Galway.




01 South East Elevation
PL109


PROJECT	Cold Weather + Medium Term Support Facility @			REV	NOTE	BY:	DATE:
LOCATION	Vicar St., Tuam, Co.Galway						
TITLE:	South East Elevations						
DESIGNED BY:	CMD	FILE NO.:	1.0 Planning Documents				
DRAWN BY:	CMD	SCALES:	1:100 @ A3	DRAWING NO.:	PL109		
CHECKED BY:		DATE:	March 2025				

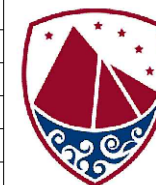

Comhairle Chontae na Gaillimhe
Galway County Council
Housing Capital, Galway County Council,
County Buildings, Prospect Hill, Galway.

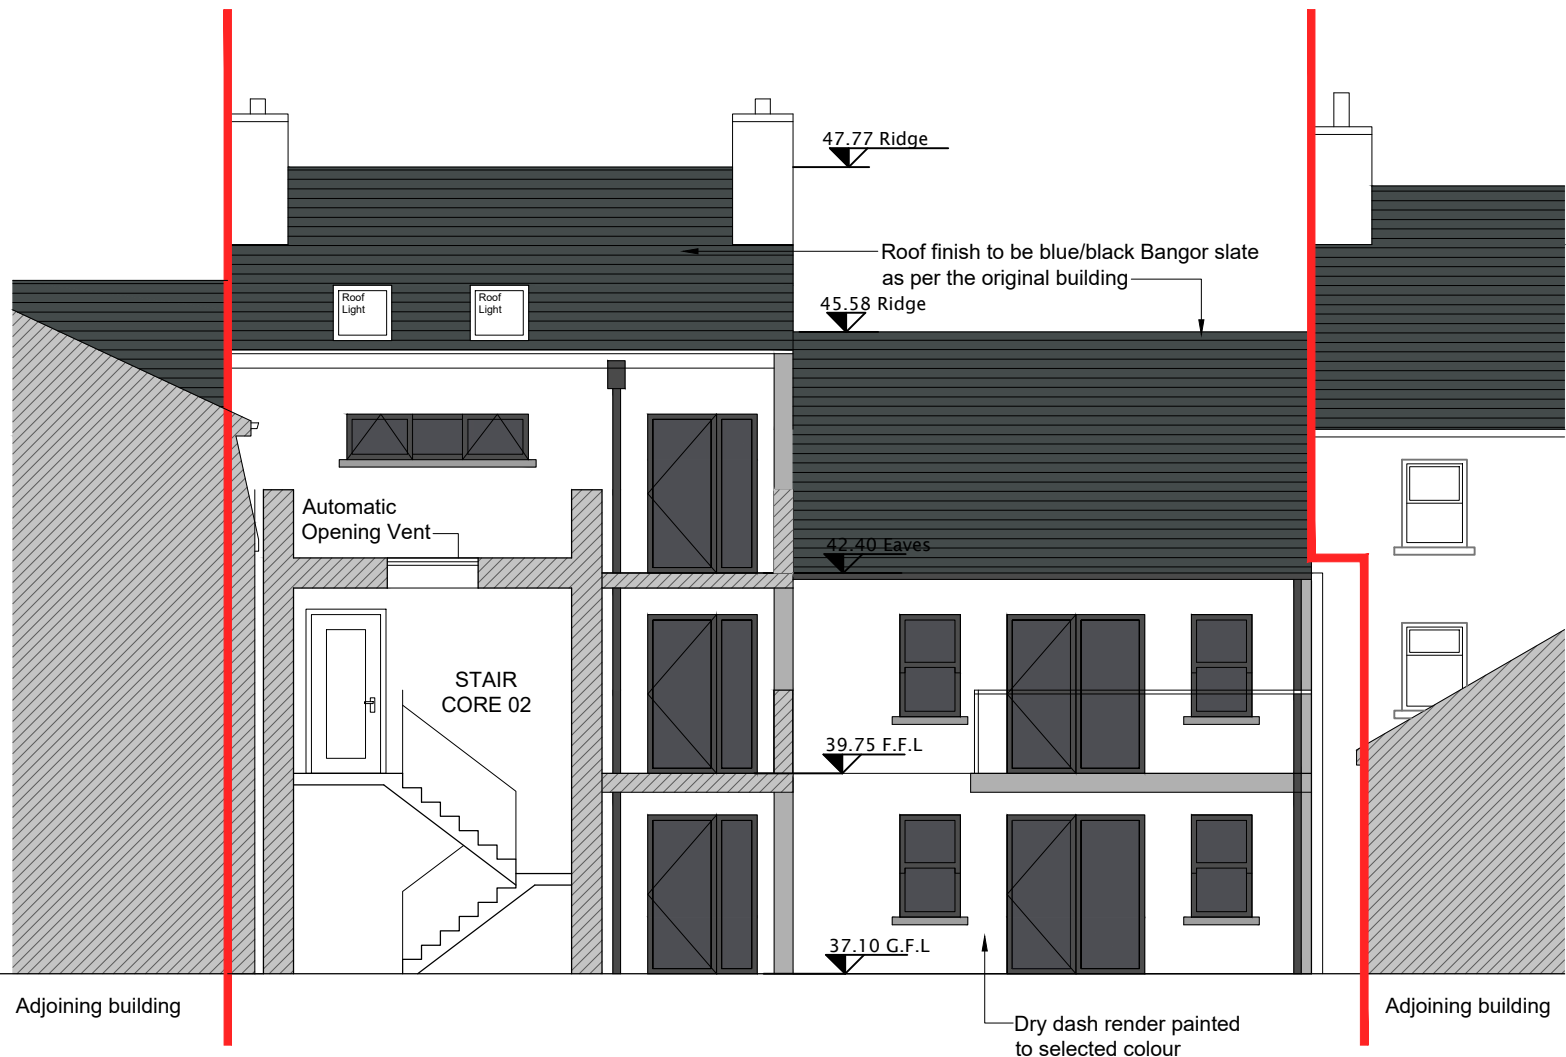

01 North West Elevation
PL110 From within Courtyard

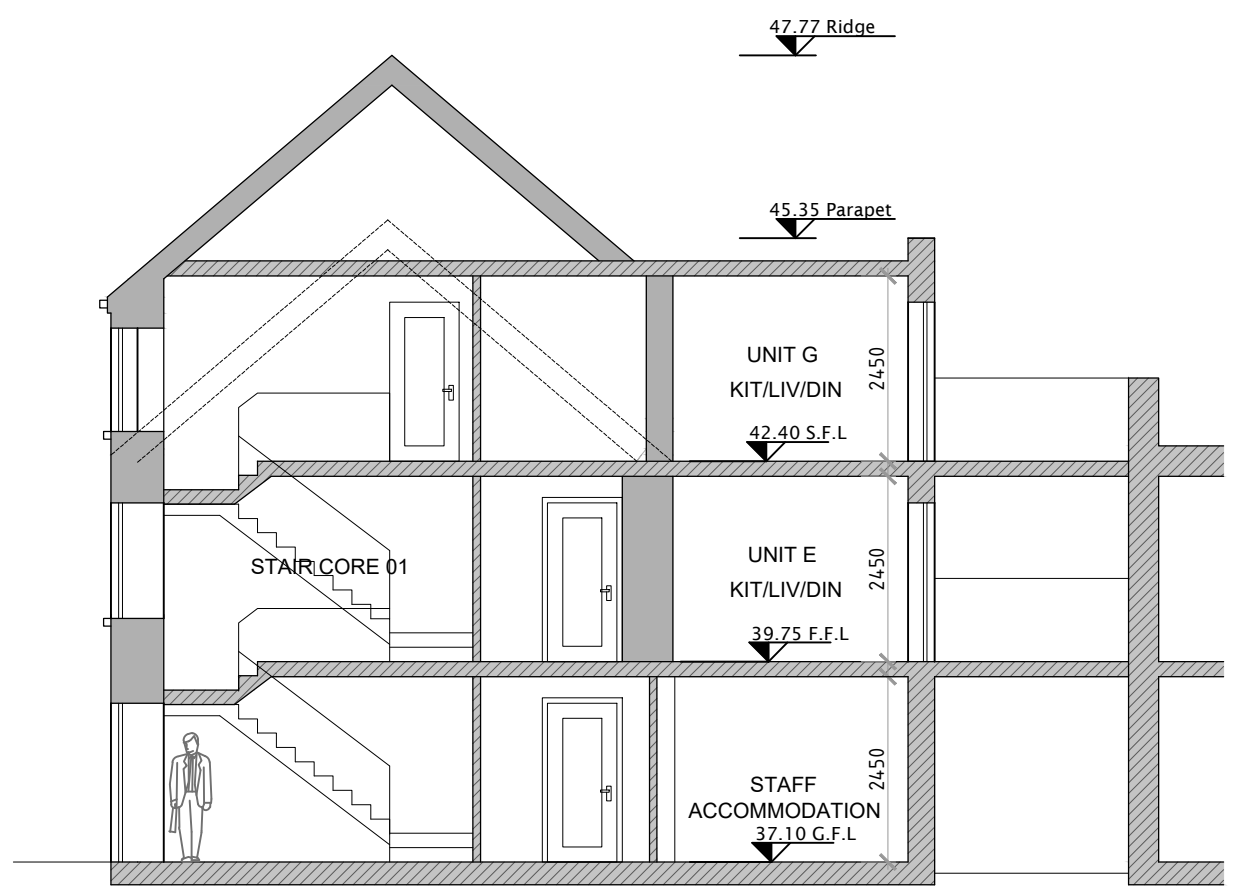


02 Section A-A'
PL110


PROJECT	Cold Weather + Medium Term Support Facility @			REV	NOTE	BY:	DATE:	 Comhairle Chontae na Gaillimhe Galway County Council Housing Capital, Galway County Council, County Buildings, Prospect Hill, Galway.
LOCATION	Vicar St., Tuam, Co.Galway			A	Additional En-Suites to Rooms	CMD	27.05.2024	
TITLE:	North West Elevation + Section A-A'							
DESIGNED BY:	CMD	FILE NO.:	1.0 Planning Documents					
DRAWN BY:	CMD	SCALES:	1:100 @ A3					
CHECKED BY:		DATE:	March 2025					
DRAWING NO.: PL110								

Note: Doors and windows to be timber effect
UPVC to selected colour throughout.
Unpainted precast concrete cills throughout.

Dark Grey/ Black Metal Flashing to Parapet

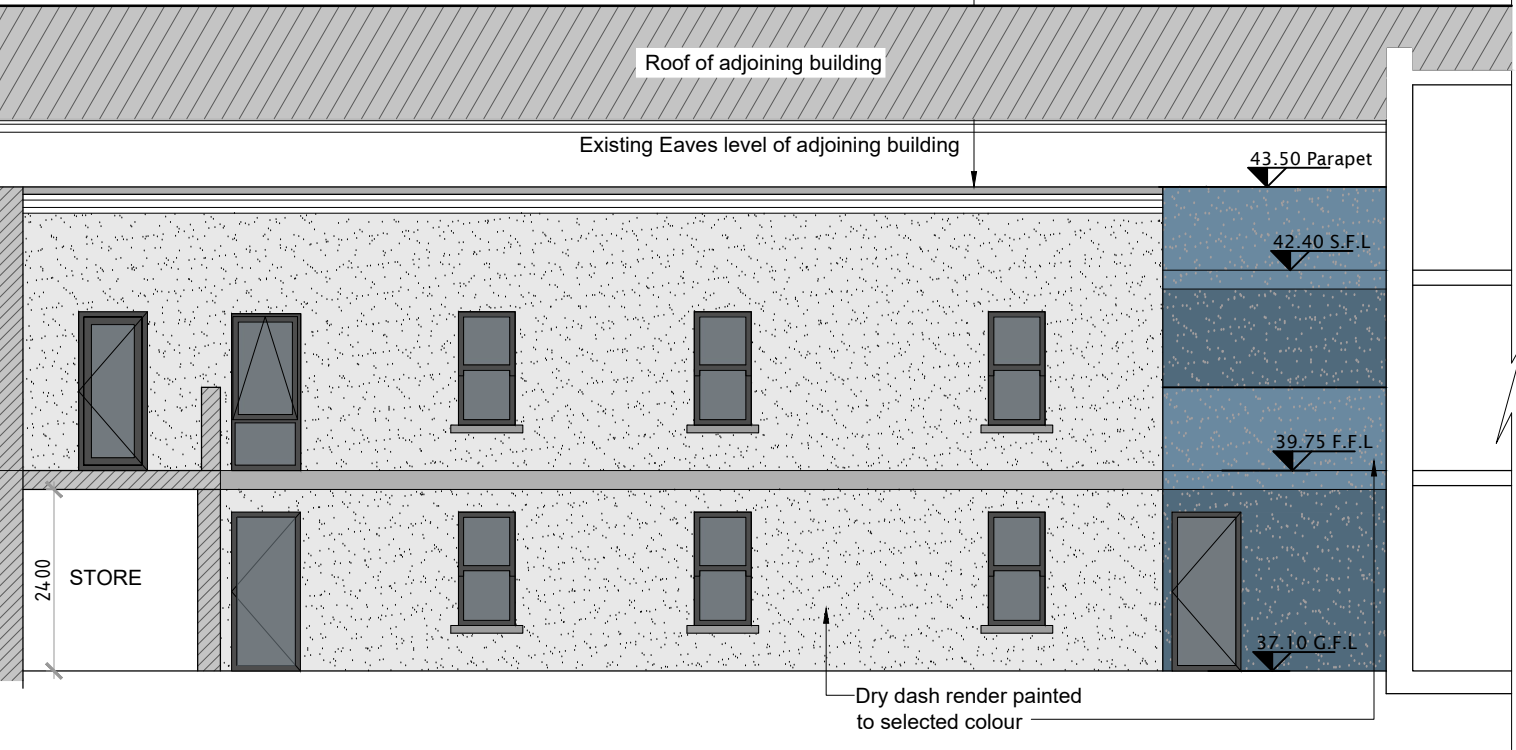

01 South West Elevation
PL111 Scale 1:100

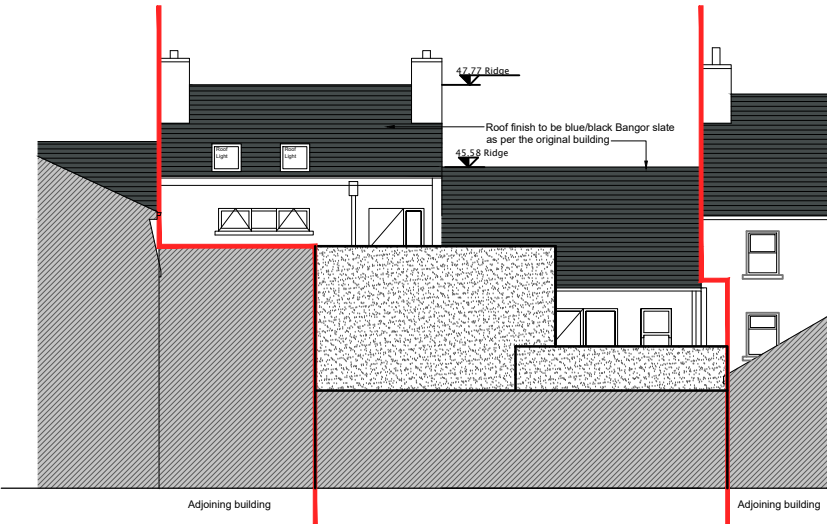

02 North West Elevation
PL111 Rear Elevation
Scale 1:200



PROJECT	Cold Weather + Medium Term Support Facility @			REV	NOTE	BY:	DATE:
LOCATION	Vicar St., Tuam, Co.Galway			A	Additional En-Suites to Rooms	CMD	27.05.2024
TITLE:	North West Elevation, South West Elevation and 3D images						
DESIGNED BY:	CMD	FILE NO.:	1.0 Brief Development				
DRAWN BY:	CMD	SCALES:	1:100 @ A3	DRAWING NO.:	PL111		
CHECKED BY:		DATE:	March 2025				



Comhairle Chontae na Gaillimhe
Galway County Council
Housing Capital, Galway County Council,
County Buildings, Prospect Hill, Galway.