





BLOCK 3 - GROUND FLOOR PLAN
1:200

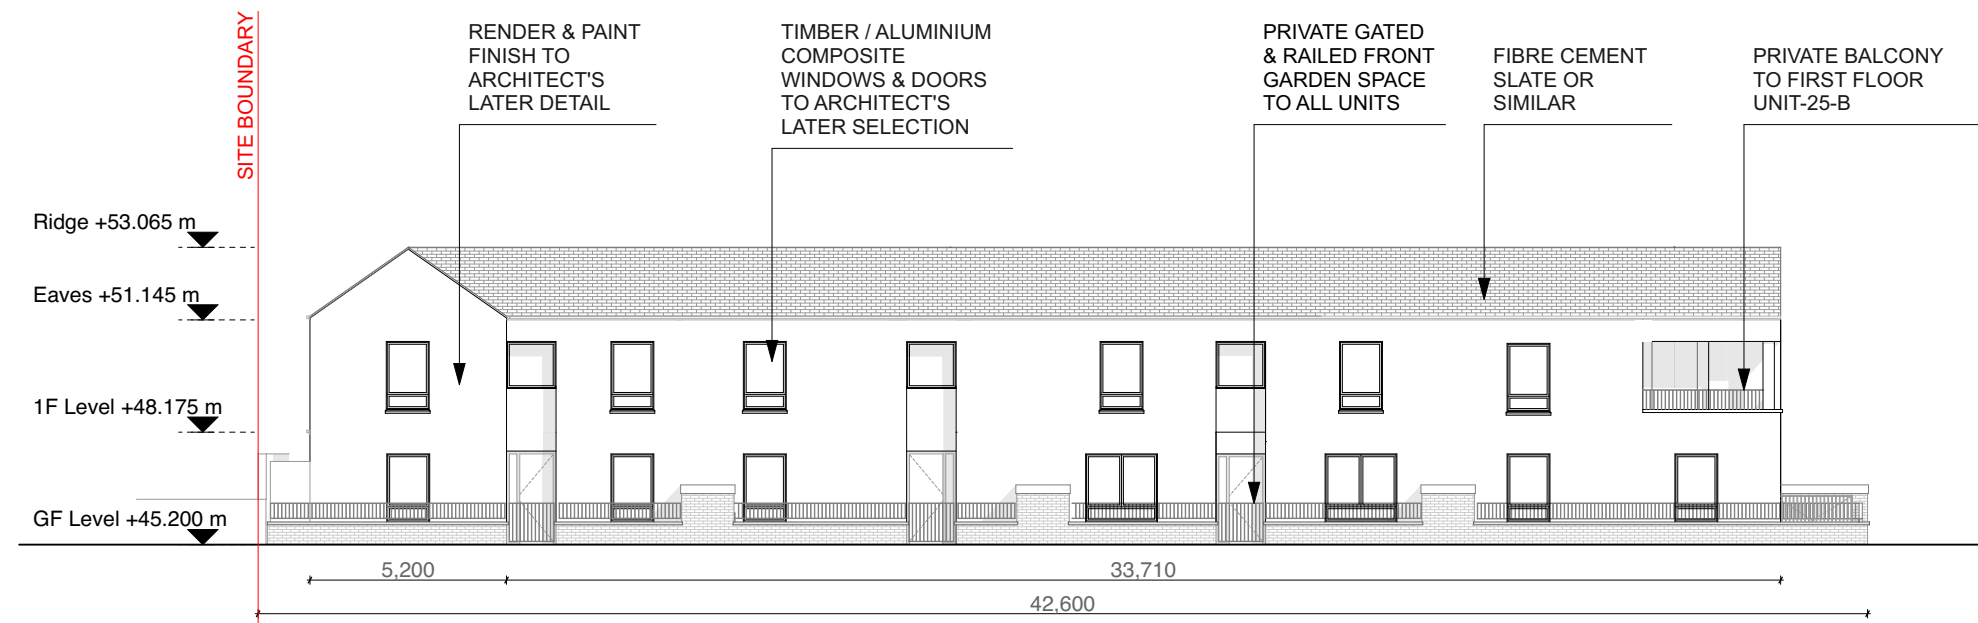


BLOCK 3 - ELEVATION AA
1:200

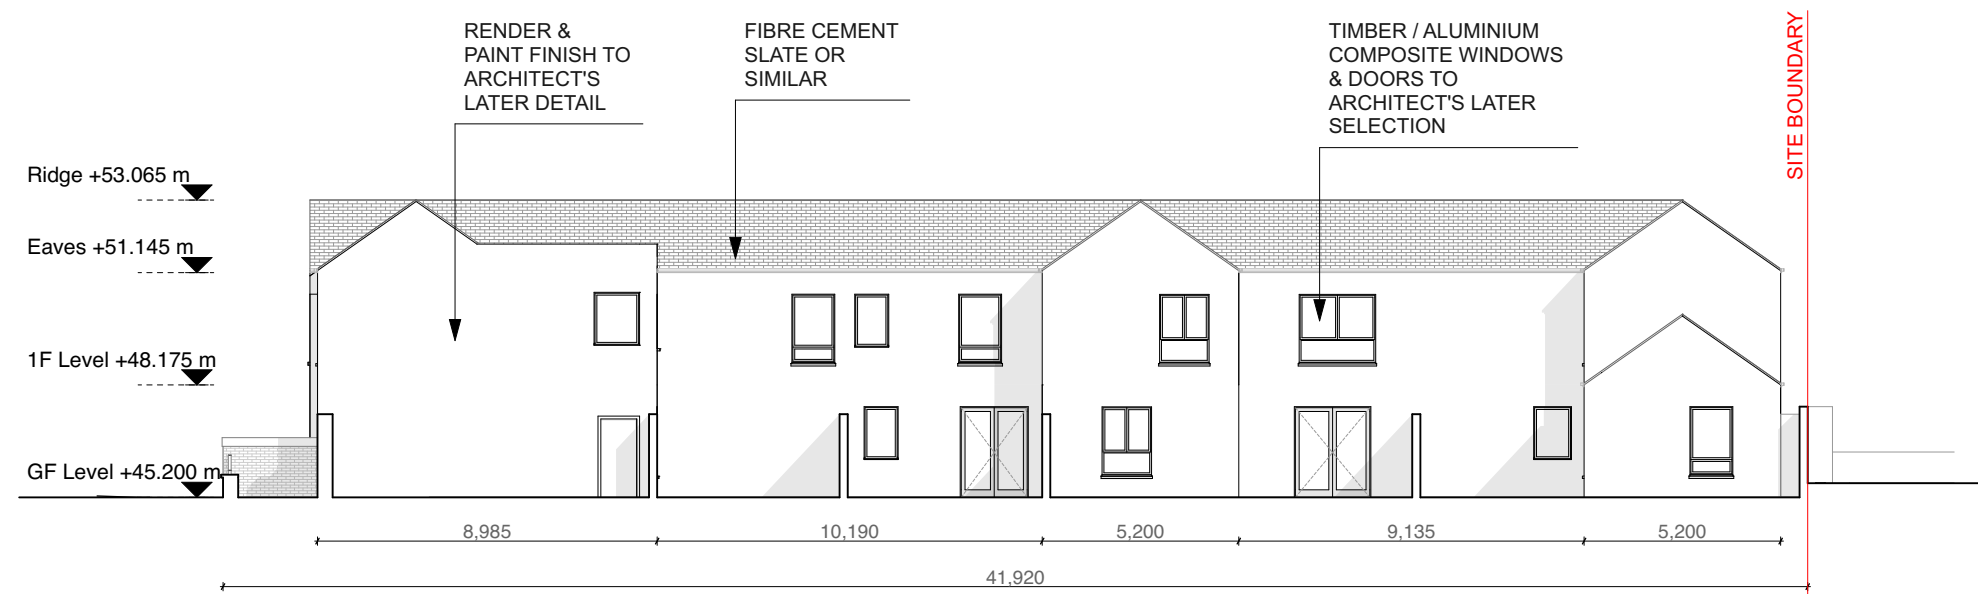

BLOCK 3 - SECTION / ELEVATION CC
1:200





BLOCK 3 - FIRST FLOOR PLAN
1:200

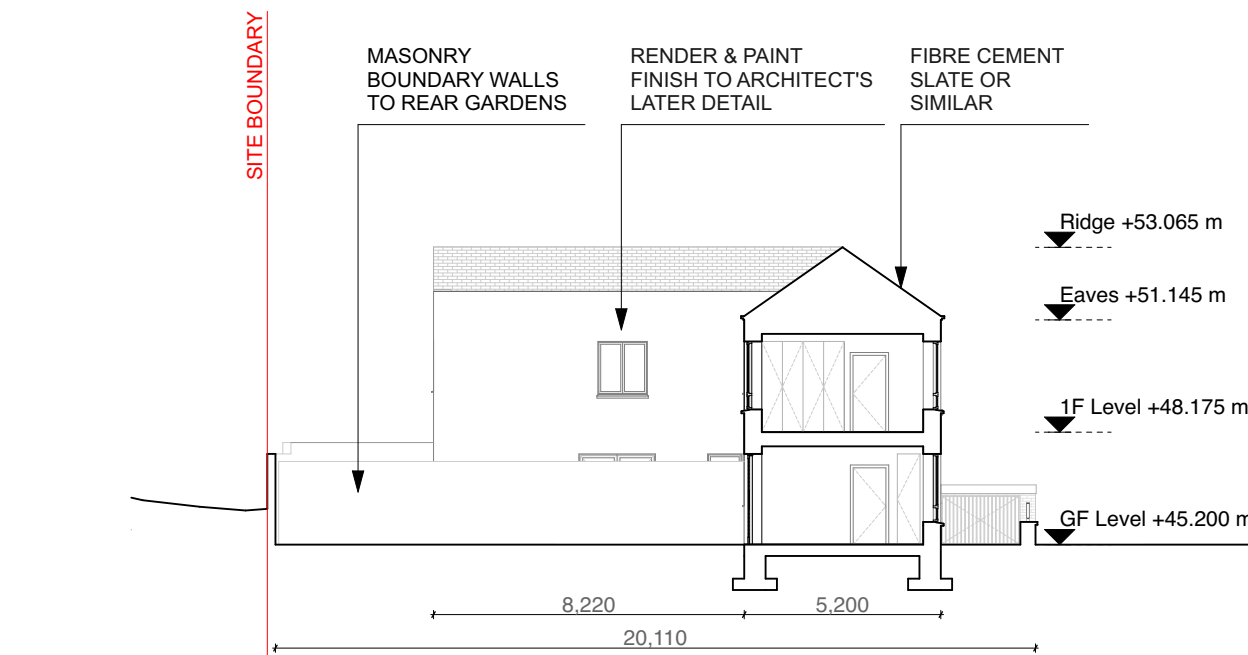

BLOCK 3 - SECTION / ELEVATION BB
1:200

BLOCK 3				
UNIT NO.	UNIT TYPE	BED / PERSON	GROSS INTERNAL AREA	PRIVATE AMENITY SPACE
UNIT 21	F	3B / 5P	118.9m ²	79m ²
UNIT 22	D2	3B / 5P	100m ²	102.8m ²
UNIT 23	C	2B / 4P	81.4m ²	63.7m ²
UNIT 24	A	2B / 3P	74.5m ²	59.2m ²
UNIT 25	B	1B / 2P	60.8m ²	40.5m ²

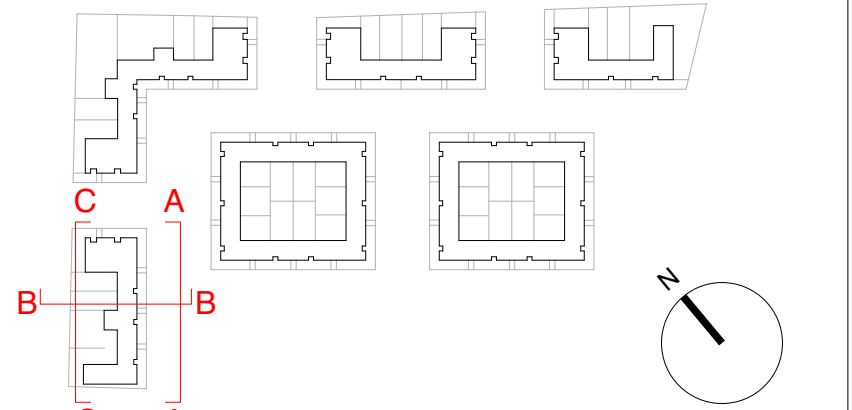 

REVISIONS		STATUS		DRAWN	CHECKED
A	25/04/2025	FA	ISSUED FOR APPROVAL		

STATUS : PR - PRELIMINARY ISSUE; FI - FOR INFORMATION; FA - FOR APPROVAL; FP - FOR PRICING; FC - FOR CONSTRUCTION

PROJECT: Social Housing Development Athenry	
DRAWING: Proposed Block 3	
JOB NO: 2429	CLIENT: Galway County Council
DATE: APR '25	SCALE: 1:200 @ A1 / 1:400 @ A3
PAUL KEOGH ARCHITECTS, CATHEDRAL COURT, NEW ST. DUBLIN 8	
TEL NO: 01 6791551 FAX NO: 01 6793476 E-MAIL: info@pka.ie	
DRAWING NO.: 2429 / PA / 005 / A	
NOTIFY ARCHITECT OF ANY DISCREPANCIES - CHECK DIMENSIONS ON SITE - DO NOT SCALE. USE FIGURED DIMENSIONS ONLY - COPYRIGHT RESERVED - PAUL KEOGH ARCHITECTS ©	

