




BLOCK 5				
UNIT NO.	UNIT TYPE	BED / PERSON	GROSS INTERNAL AREA	PRIVATE AMENITY SPACE
UNIT 34	B	1B / 2P	60.8m ²	35.2m ²
UNIT 35	A	2B / 3P	74.5m ²	56.7m ²
UNIT 36	C	2B / 4P	81.4m ²	63.6m ²
UNIT 37	C	2B / 4P	81.4m ²	64.5m ²
UNIT 38	A	2B / 3P	74.5m ²	59.3m ²
UNIT 39	B	1B / 2P	60.8m ²	43.9m ²

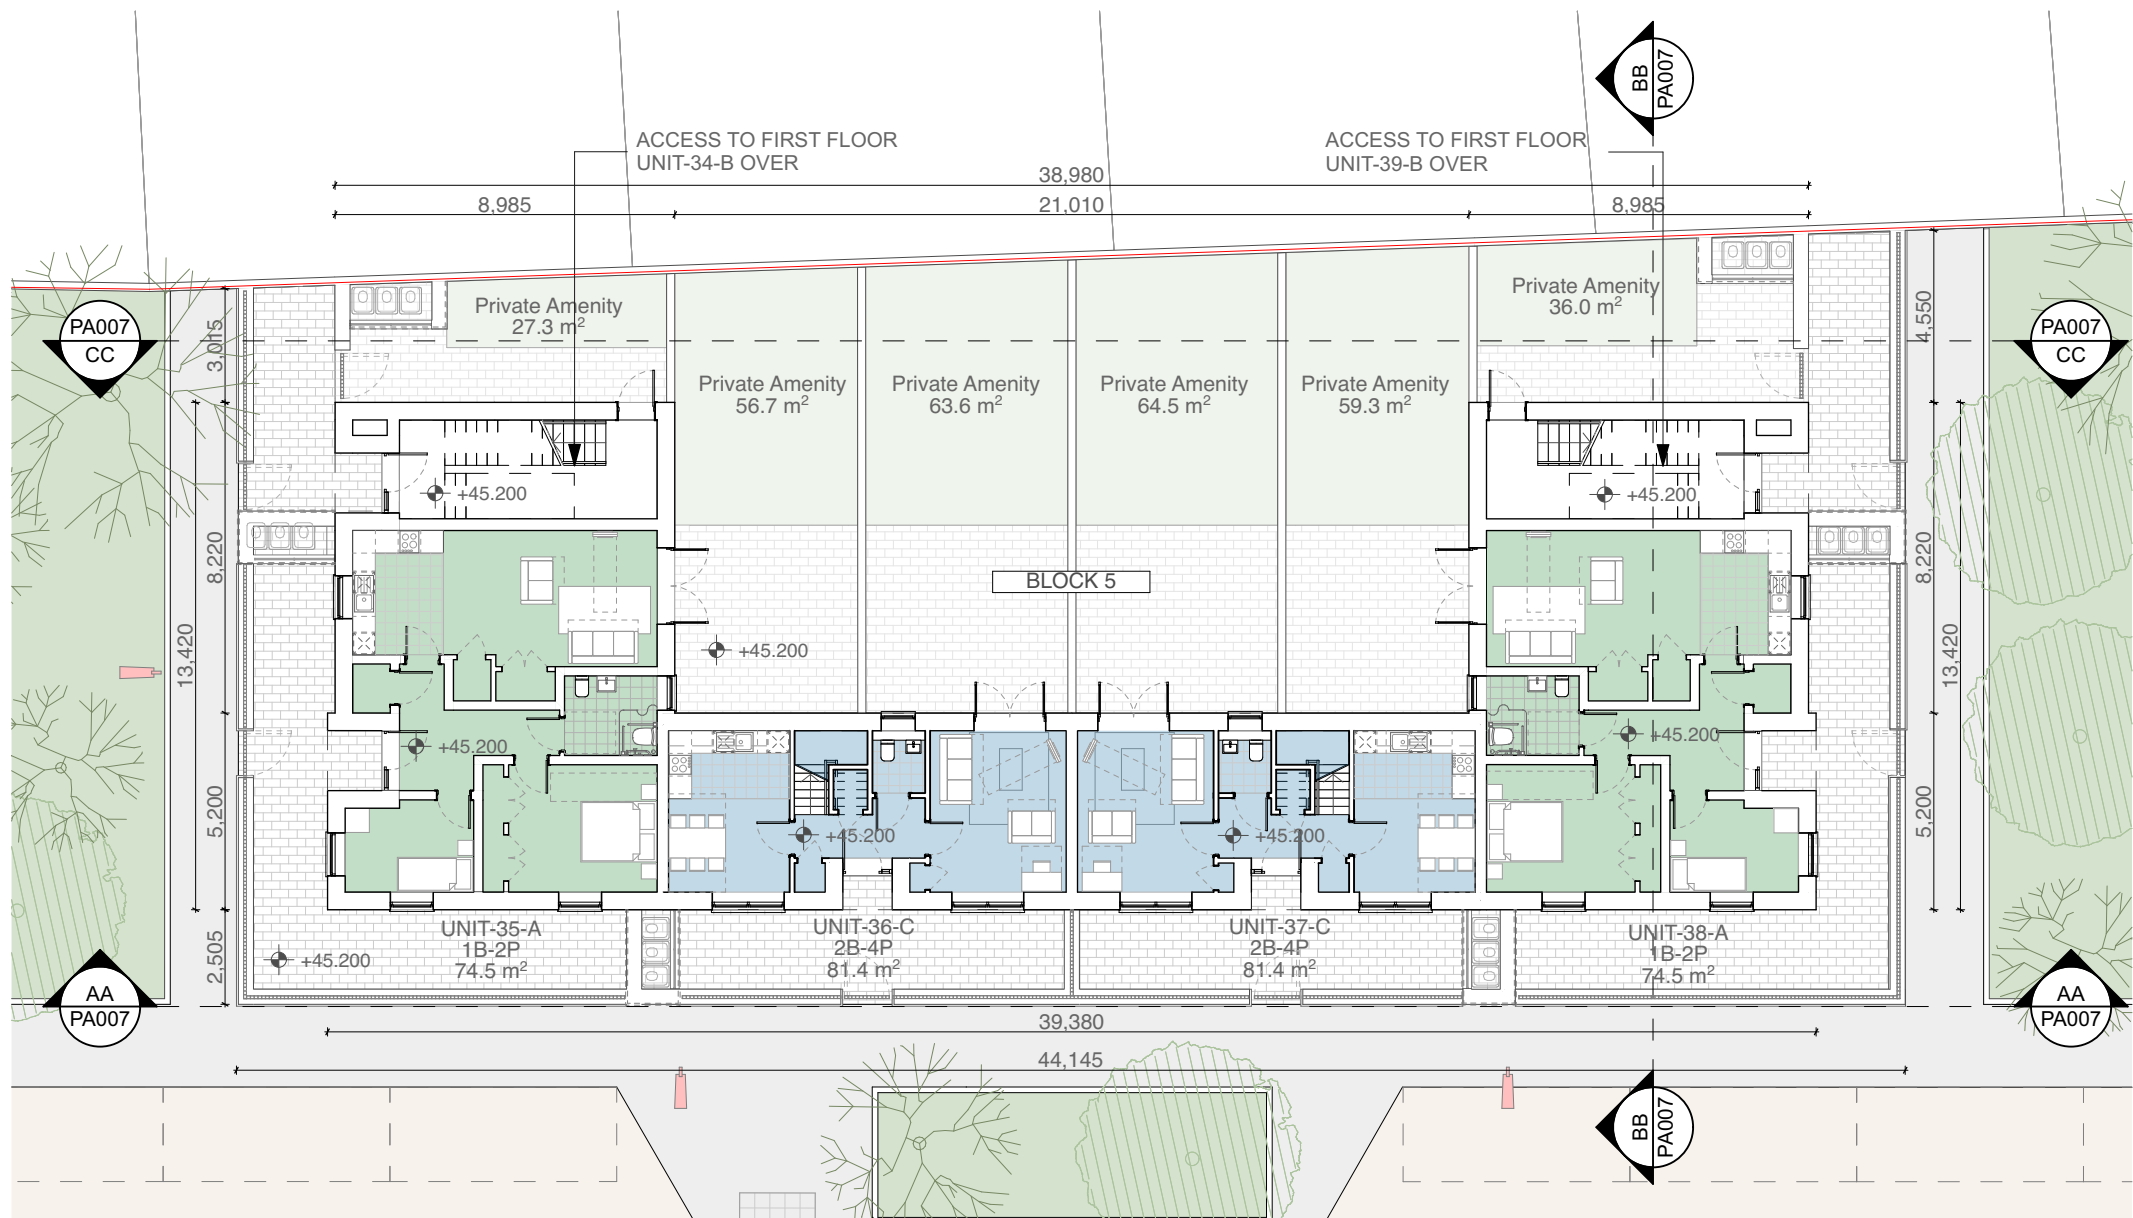


BLOCK 5 - GROUND FLOOR PLAN
1:200

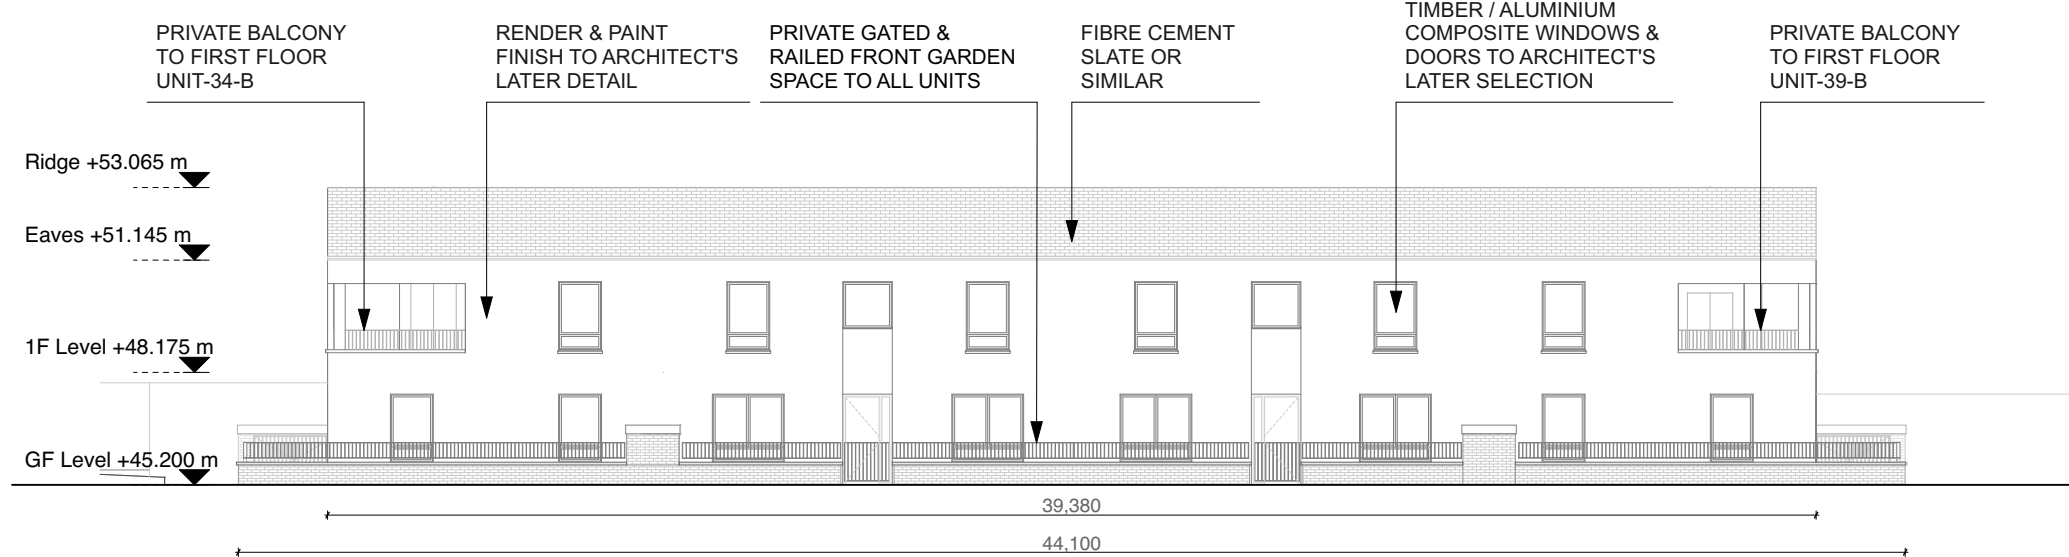


BLOCK 5 - SECTION / ELEVATION AA
1:200

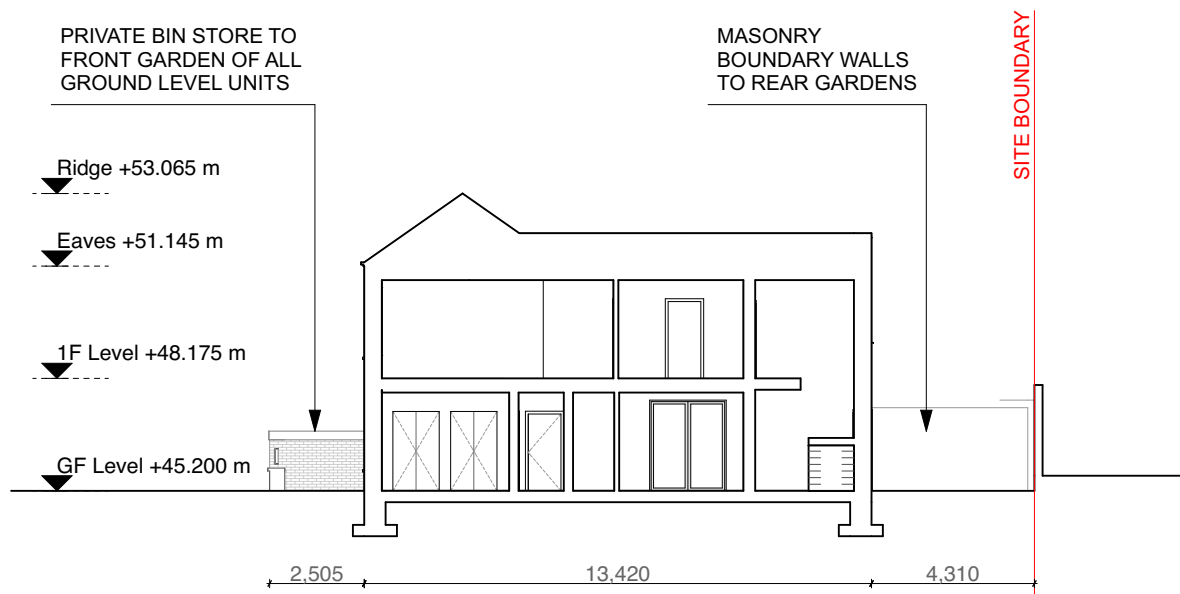




BLOCK 5 - SECTION / ELEVATION BB
1:200

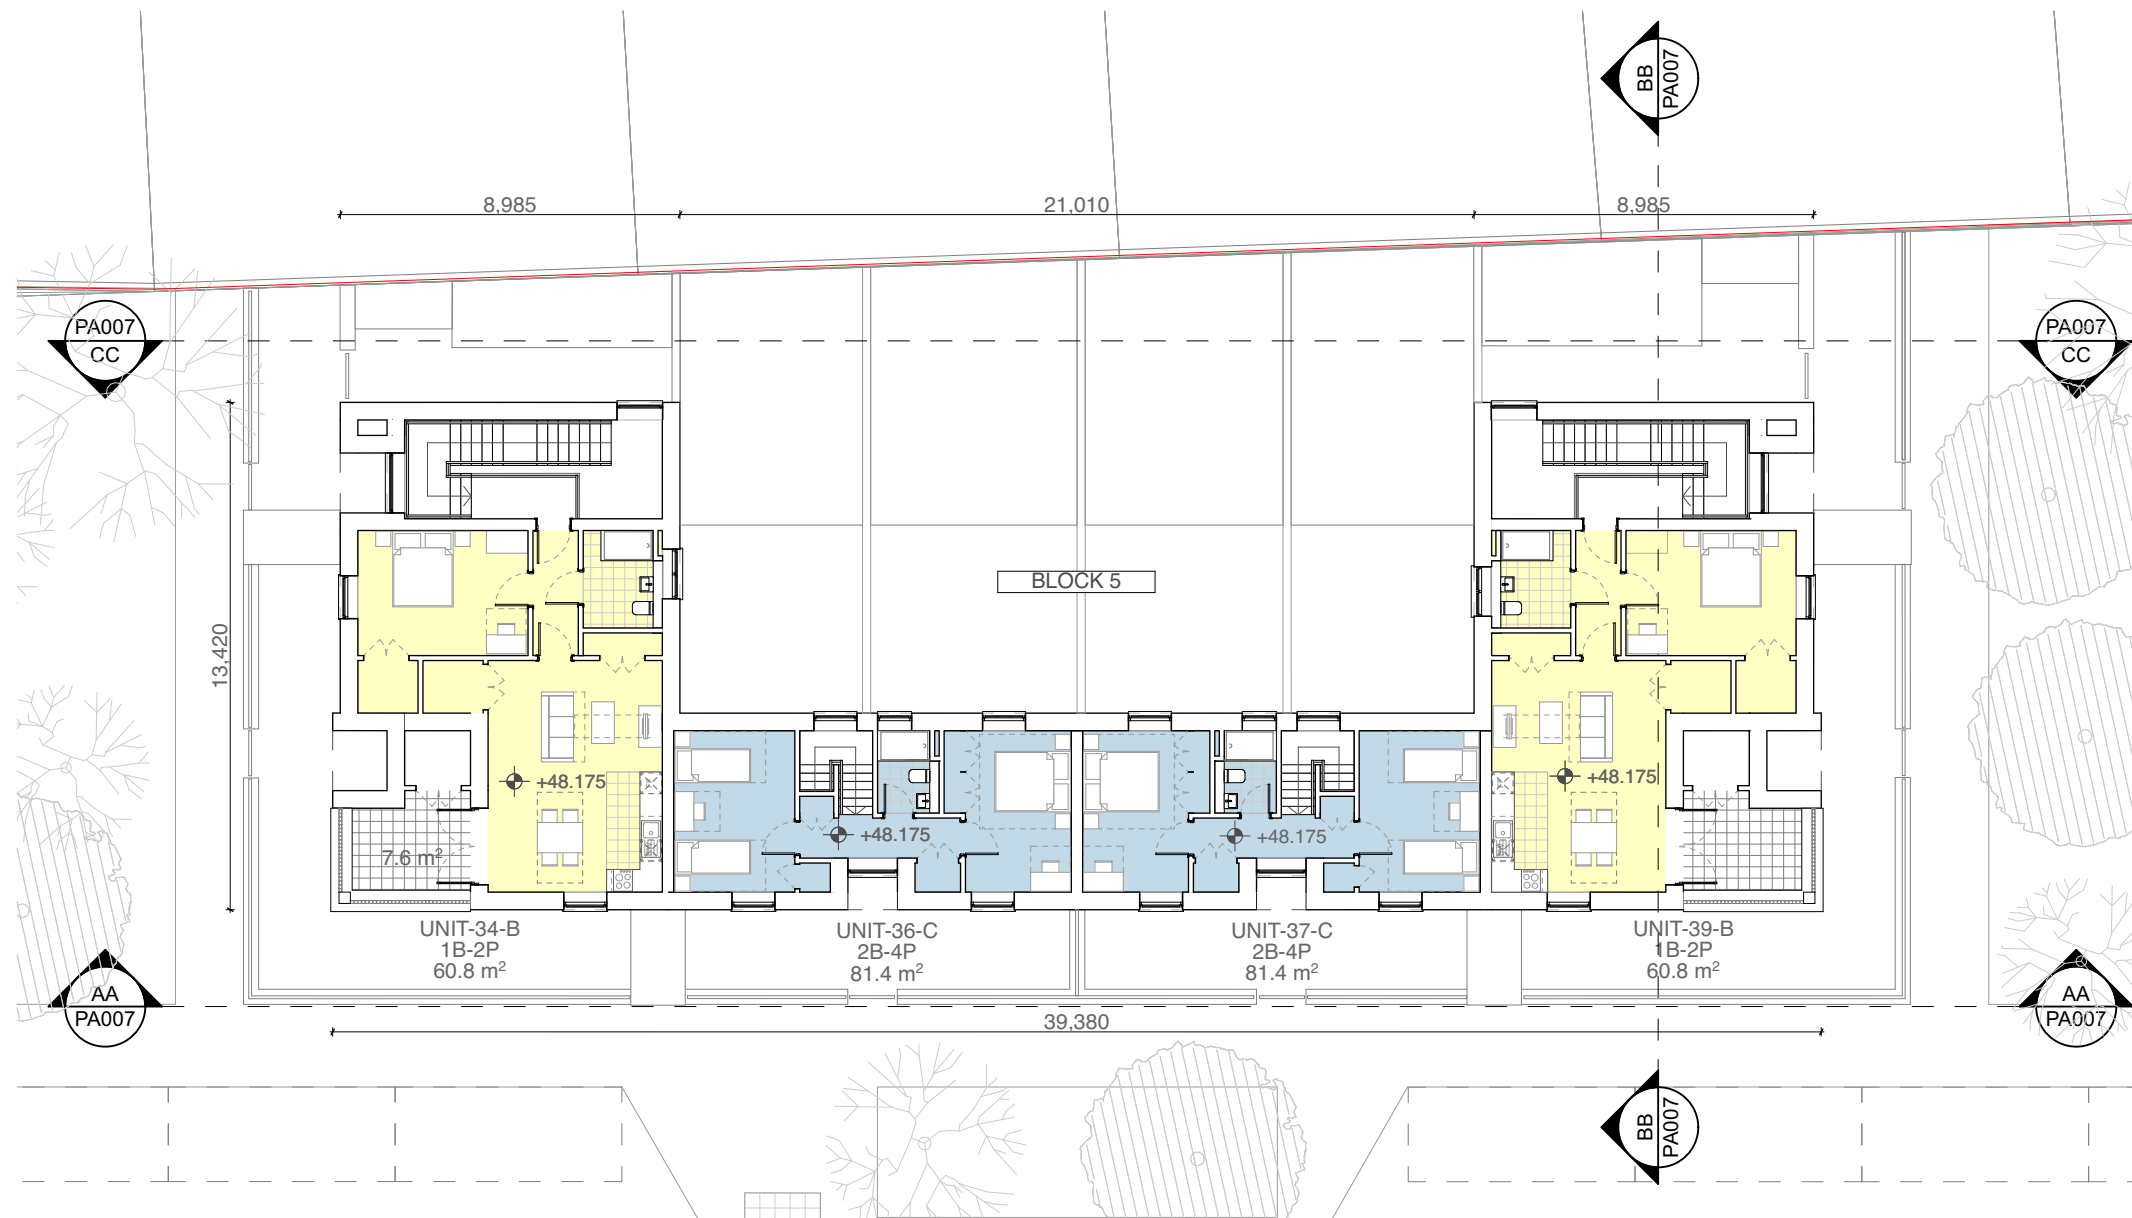

BLOCK 5 - FIRST FLOOR PLAN
1:200

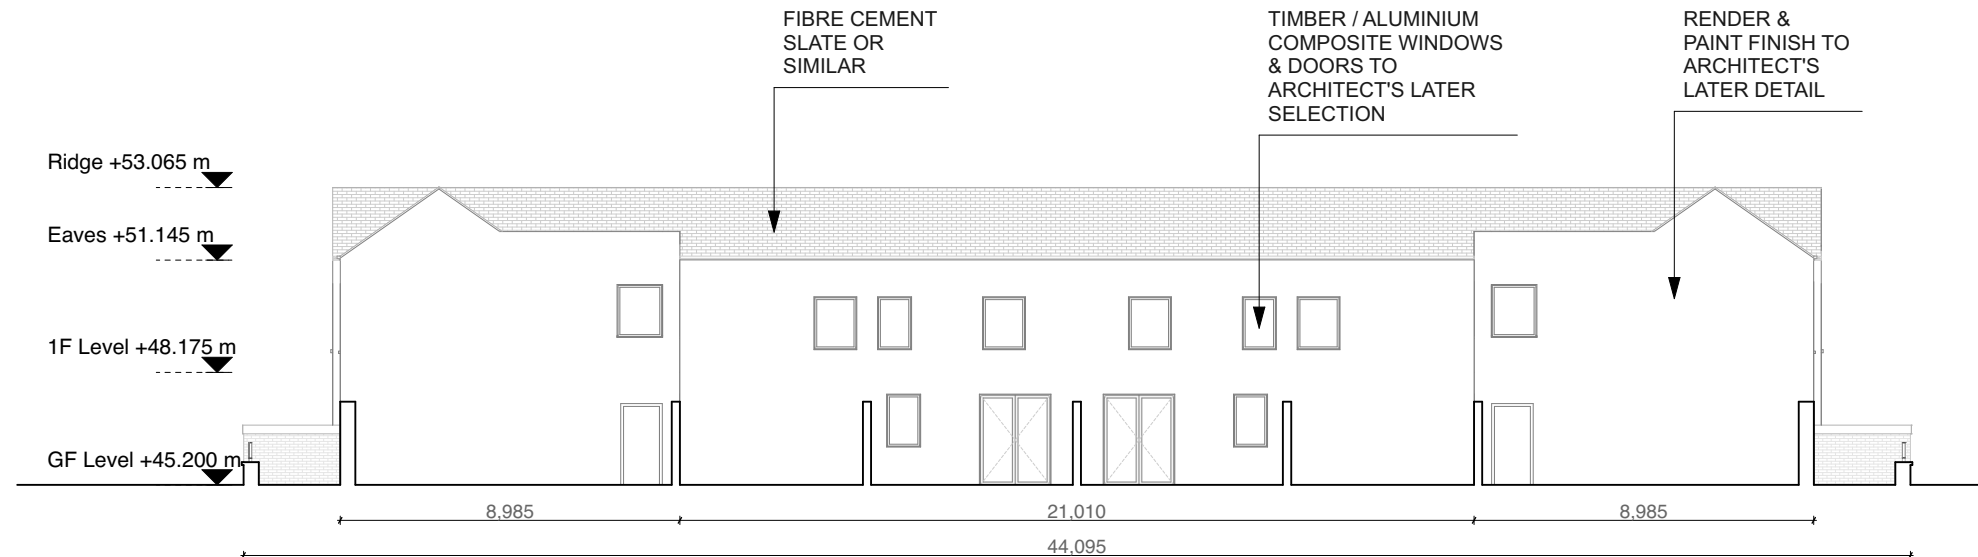

BLOCK 5 - SECTION / ELEVATION CC
1:200

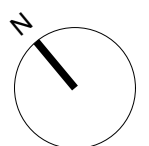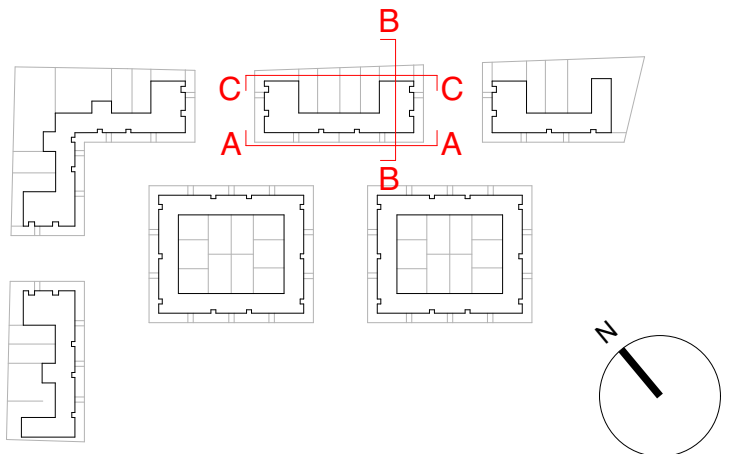 

REVISIONS		STATUS		DRAWN	CHECKED
A	25/04/2025	FA	ISSUED FOR APPROVAL	KMS	PK

STATUS : PR - PRELIMINARY ISSUE; FI - FOR INFORMATION; FA - FOR APPROVAL; FP - FOR PRICING; FC - FOR CONSTRUCTION

PROJECT: Social Housing Development Athenry
DRAWING: Proposed Block 5
JOB NO: 2429 CLIENT: Galway County Council
DATE: APR '25 SCALE: 1:200 @ A1 / 1:400 @ A3
PAUL KEOGH ARCHITECTS, CATHEDRAL COURT, NEW ST. DUBLIN 8
TEL NO: 01 6791551 FAX NO: 01 6793476 E-MAIL: info@pka.ie

DRAWING NO.: 2429 / PA / 007 / A

NOTIFY ARCHITECT OF ANY DISCREPANCIES - CHECK DIMENSIONS ON SITE - DO NOT SCALE.
USE FIGURED DIMENSIONS ONLY - COPYRIGHT RESERVED - PAUL KEOGH ARCHITECTS ©

