


EXISTING LAYOUT


House C

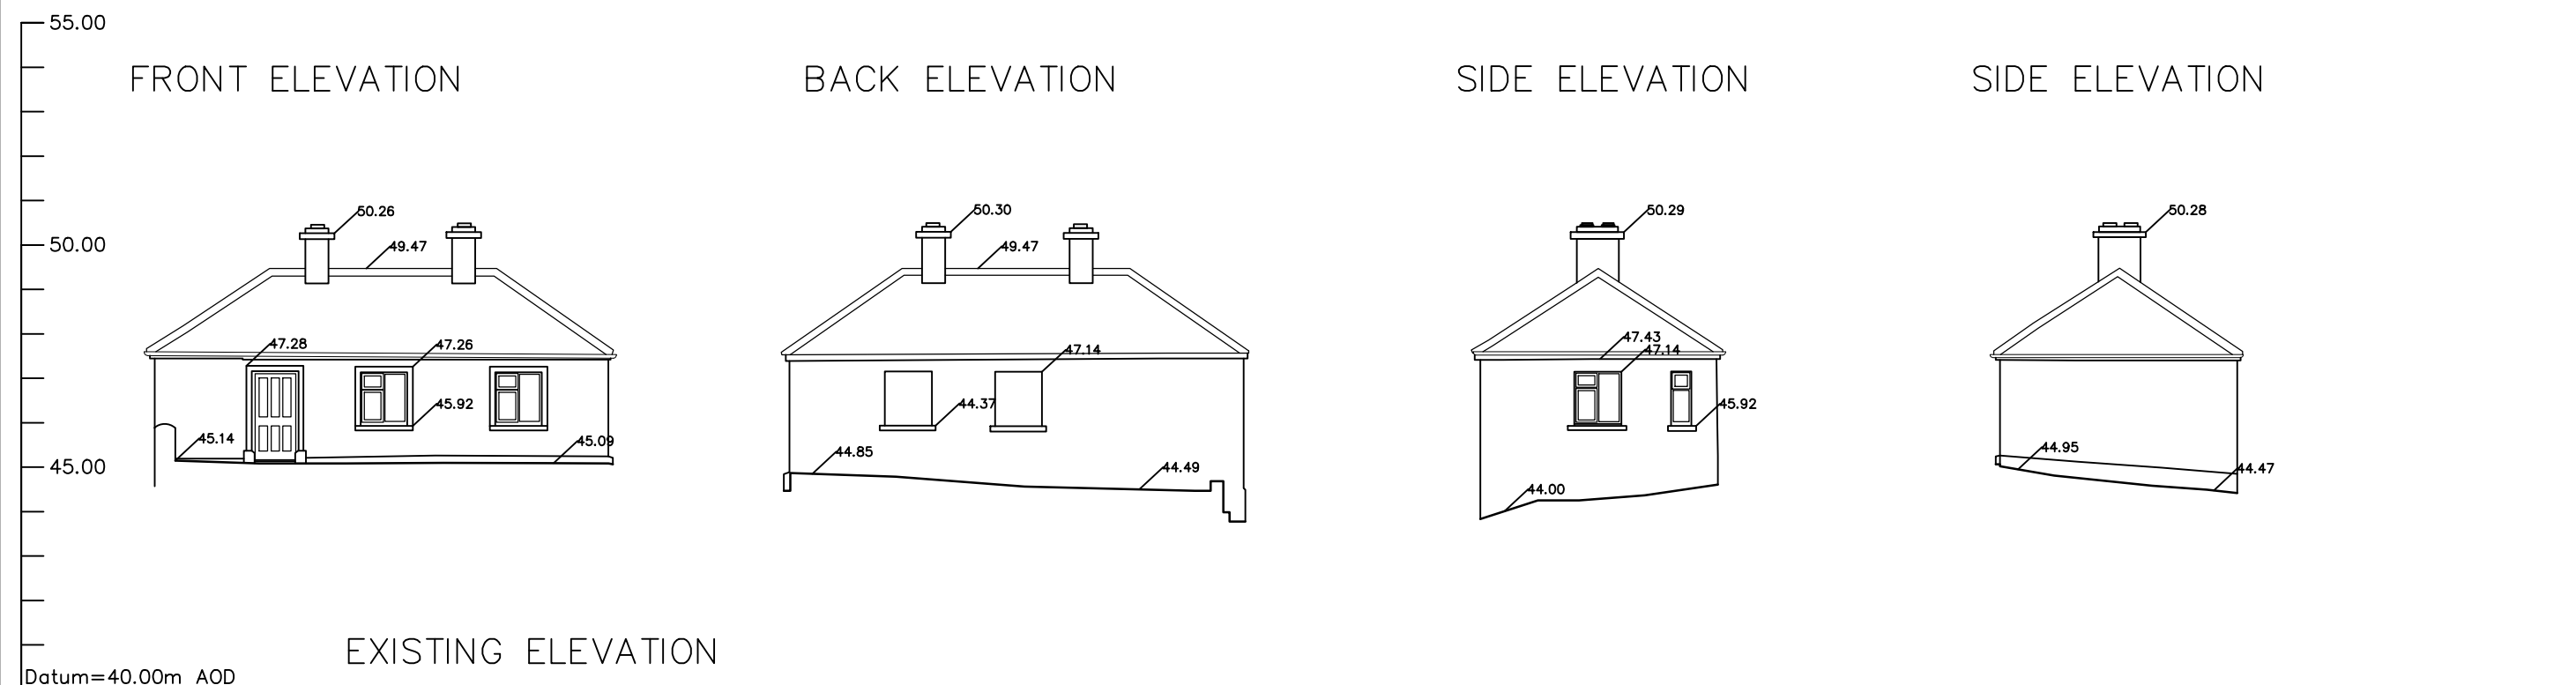

PROPOSED LAYOUT



Proposed 3D View

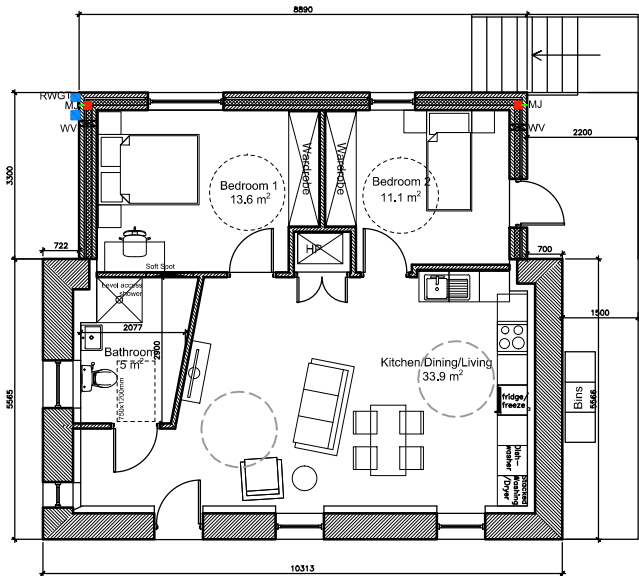

Proposed Floor Plan



DWELLING OPTION					
RELEVANT AREA	PROPOSED UNIT		EQUIVALENT DEPT. GUIDELINES		COMPARISON OF FLOOR AREA %
	ACTUAL WIDTH	ACTUAL AREA (SqM)	MIN. WIDTH	MIN. FLOOR AREA (M2)	
Bedroom 1	3.8	13.6	2.8	13.0	113.0
Bedroom 2	3.0	11.1	2.1	7.1	133.8
TOTAL STORAGE AREA		4.0	3.0		133.3
TOTAL LIVING/KITCHEN/DINING AREA		33.9	28.0		110.7
GROSS INTERNAL AREA		67.0	60.0		111.6

Demolition


EXISTING FLOOR PLAN

N 705,275


N 705,275

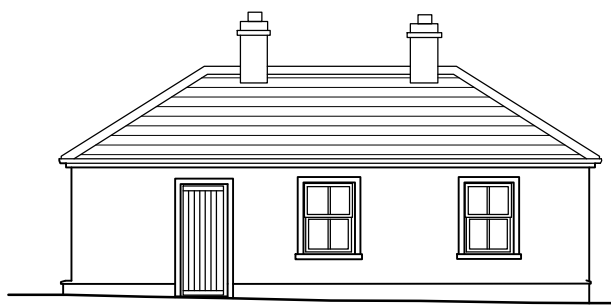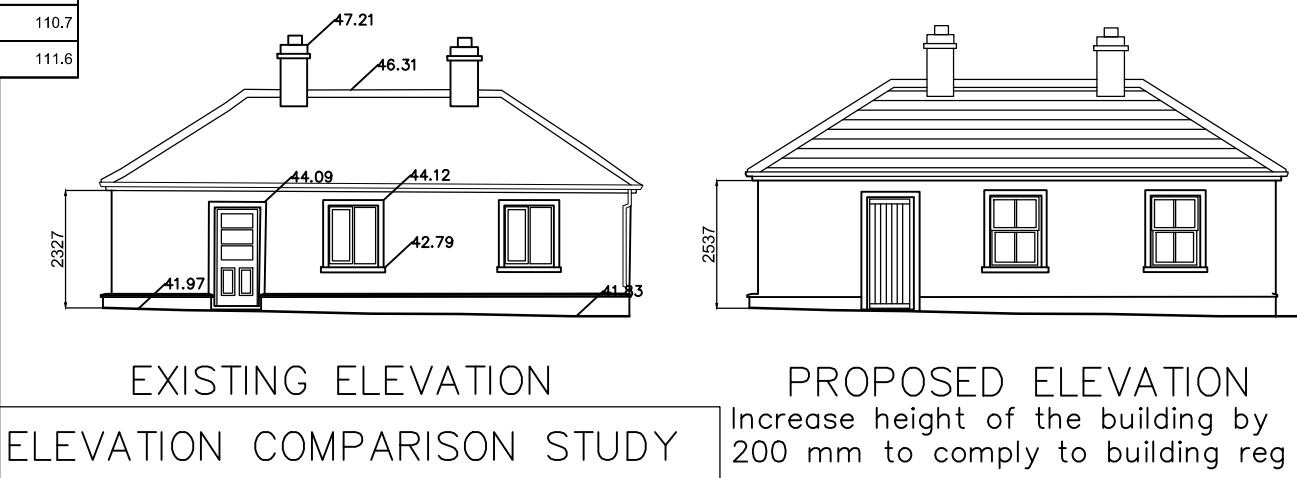


FRONT ELEVATION

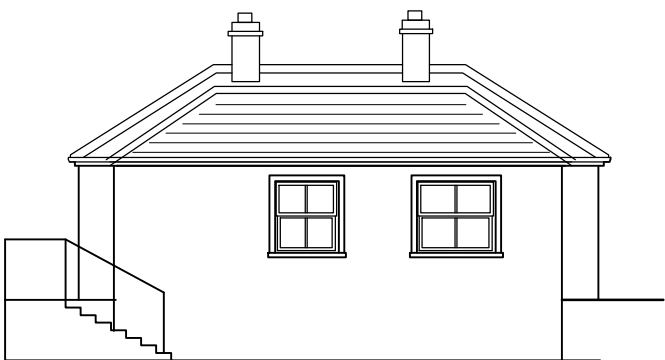

BACK ELEVATION

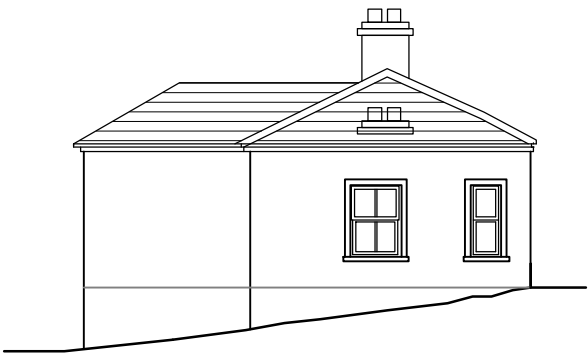

SIDE ELEVATION

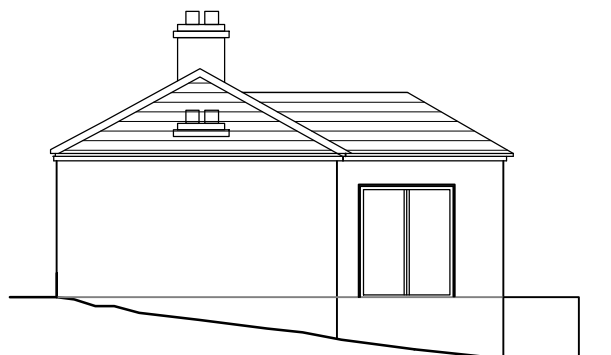

SIDE ELEVATION

- DEMOLITION WORK SCOPE:
- All the ares highlighted with green to be demolished
- 1.0 INTERNAL DEMOLITION
- 1.1 Complete demolition of all internal walls
- 1.2 Careful removal of all existing floor finishes
- 1.3 Floor preparation and making good for future use
- 1.4 Complete removal of existing roof structure and covering
- 2.0 EXTERNAL WALL
- 2.1 Removal of all existing doors and windows
- 2.2 Making good of all external walls to all units
- 2.3 Complete demolition of all outbuildings and sheds in rear garden
- 2.4 Removal of all associated debris from site
- 2.5 External boundary wall highlighted to be repaired and made good
- 2.6 All asbestos removal as aper report
- 3.0 Retain External Front Boundaries
- Ref Drawing 1010 for proposed scope of works



Key Plan



Existing House C

OUTLINE SPECIFICATION NEW EXTERNAL WALLS External- 350 or 465 mm block cavity wall with 100-215 inner leaf and 100 mm outer leaf with nap plaster finish or clay brick white mortar. 110mm PIR insulation W/mk 0.022 thermal conductivity fixed to inner leaf of cavity. INTERNAL WALLS GF - 100/215 mm block, gypsum hardcoat plaster both sides and skim finish. CEILINGS All ceilings to be one layer of 15mm plasterboard with skim finish. Moisture resistant (foil backed in wet areas) plasterboard to be used in all bath / shower rooms.	EXISTING EXTERNAL WALL Dryline interanly- 100 PIR ROOF Natural Slate FALSE CHIMNEY PROPOSED DOORS AND WINDOWS Heritage Sash (Front) Heritage Panelled Front Door MJ = Full height vertical movement joint WV = 5 inch Wall Vent with Acoustic Ral Coloured Finish to match windows
---	--

ISSUED FOR PLANNING



CLIENT: Galway County Council
PROJECT: 11 Unit Social Housing Scheme Refurbishment
St. Bridget's Road, Portlanna
TITLE: Existing and Proposed Plan, elevation
House C

Code	Originator	Zone	Level	Type	Role	Number	Status	Revision
2756	HLA	00	ZZ	DR	A	1101		
SCALE: 1:150		A2		DATE: Mar 2025		DRW BY: SS		APP BY:
HASSETT LEYDEN ASSOCIATES		ROSLEVAN SHOPPING CENTRE		TULLA ROAD, ENNIS, CO. CLARE		Tel: 085-6628422		(V05 YN95)
ARCHITECTS & CIVIL ENGINEERS								