




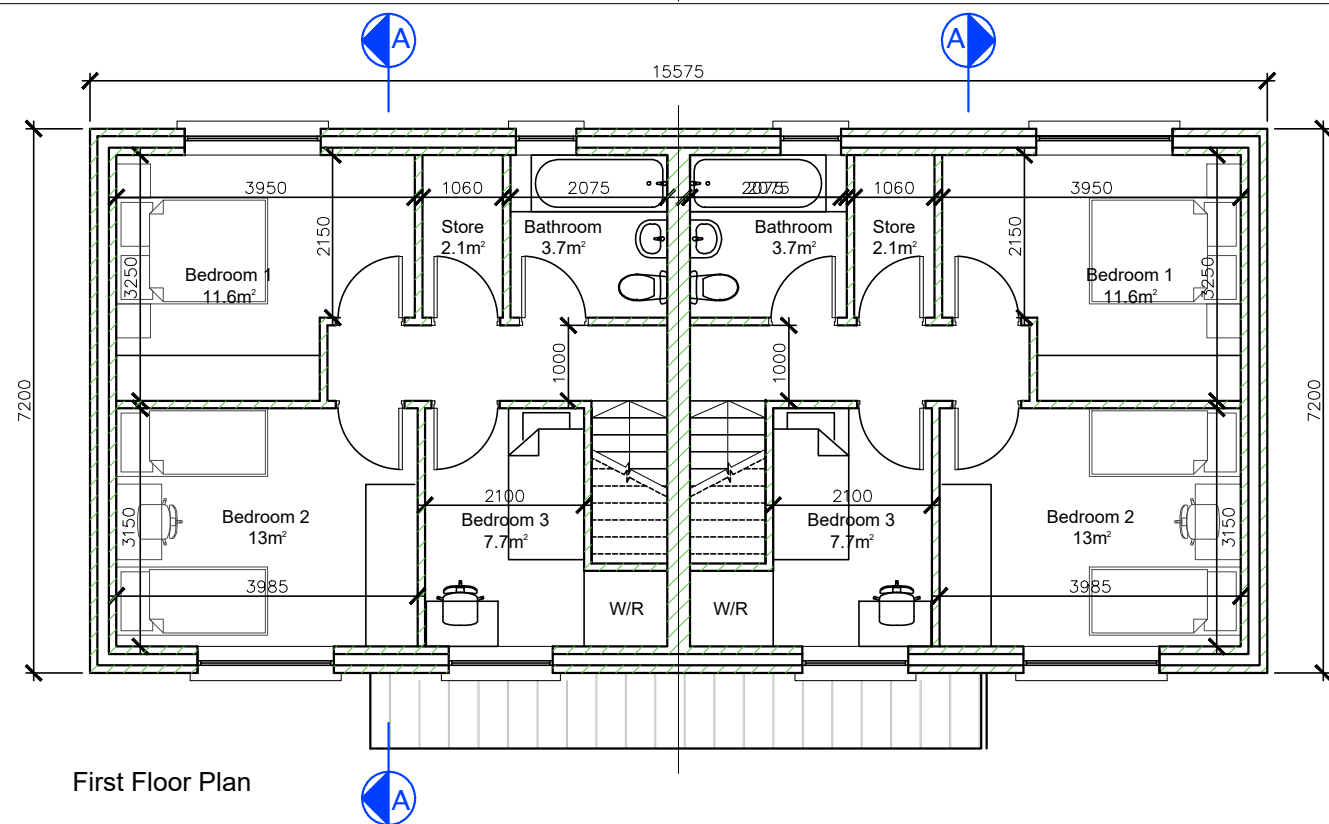

Unit No.	Unit type	G.F. area	F.F. area	Total area
Unit 3	3bed semi-detached 2-storey	47sq.m	45sq.m	92sq.m
Unit 4	3bed semi-detached 2-storey	47sq.m	45sq.m	92sq.m

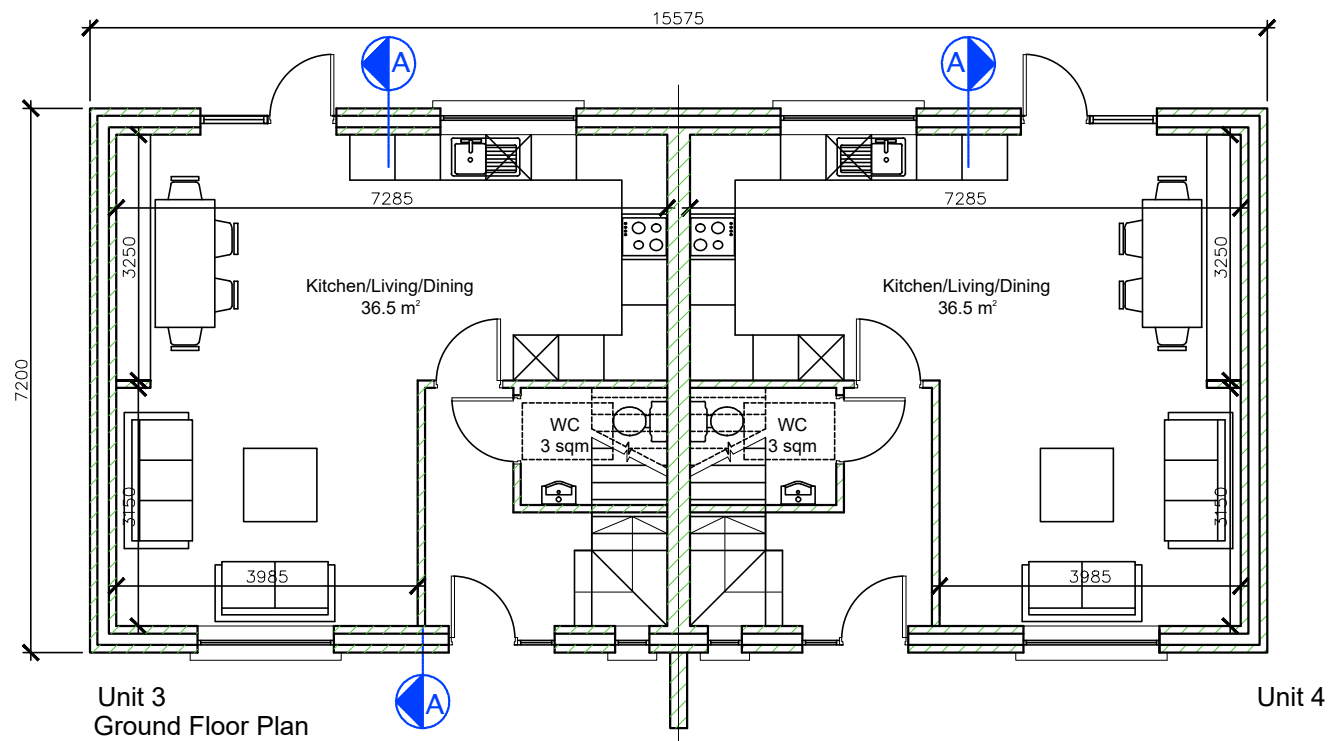

East Elevation

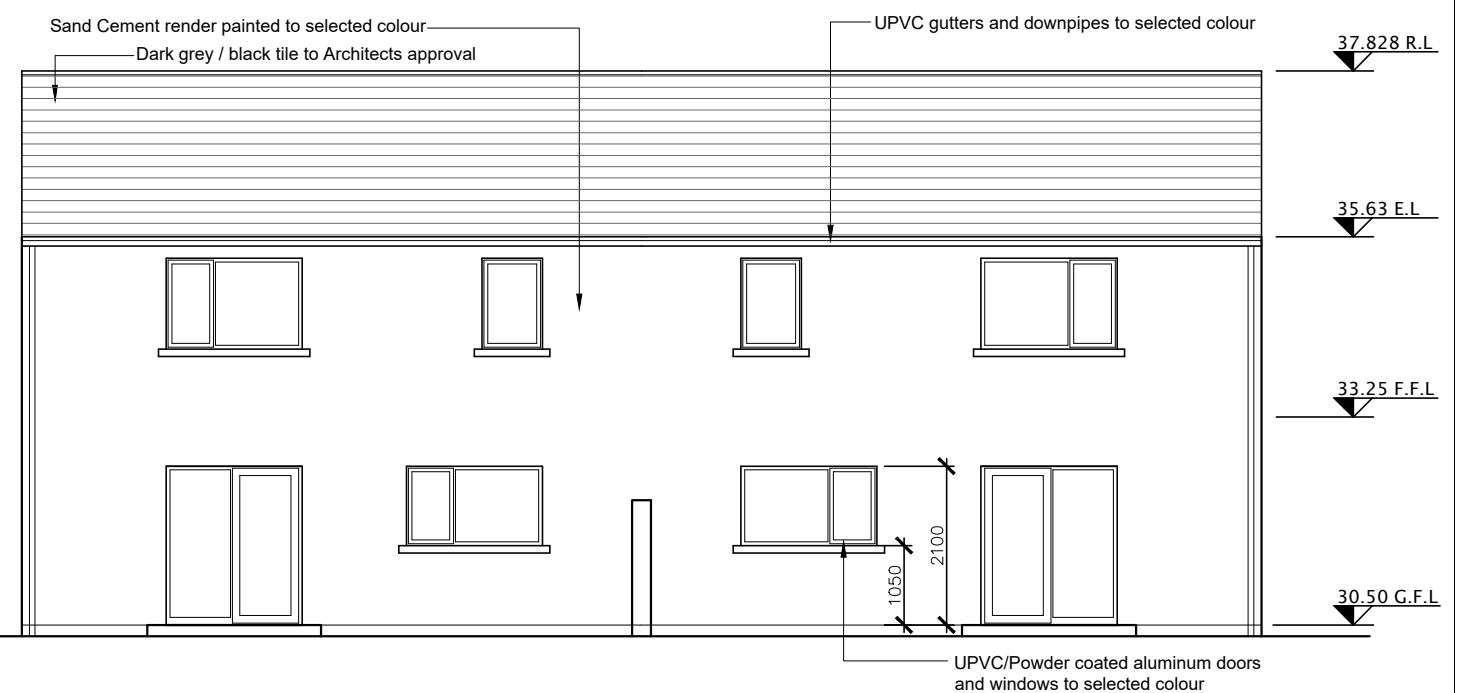

West Elevation



Comhairle Chontae na Gaillimhe
Galway County Council

Housing Capital, Galway County Council,
County Buildings, Prospect Hill, Galway.

REVISION:

BY:

DATE:

PROJECT

Residential Development at Grove House, Gort, Co. Galway

TITLE:

Units 3 & 4 - Plans, Section, Elevations

DRAWING NO.:

H91P2K4-PL-ZZ-ZZZ-DR-SC-GCC-AR-1003-Proposed Units 3 and 4-P03

DESIGNED BY:

CMD

DRAWN BY:

CMD

SCALES:

1:100 @ A3

CHECKED BY:

CMD

DATE:

December 2025