
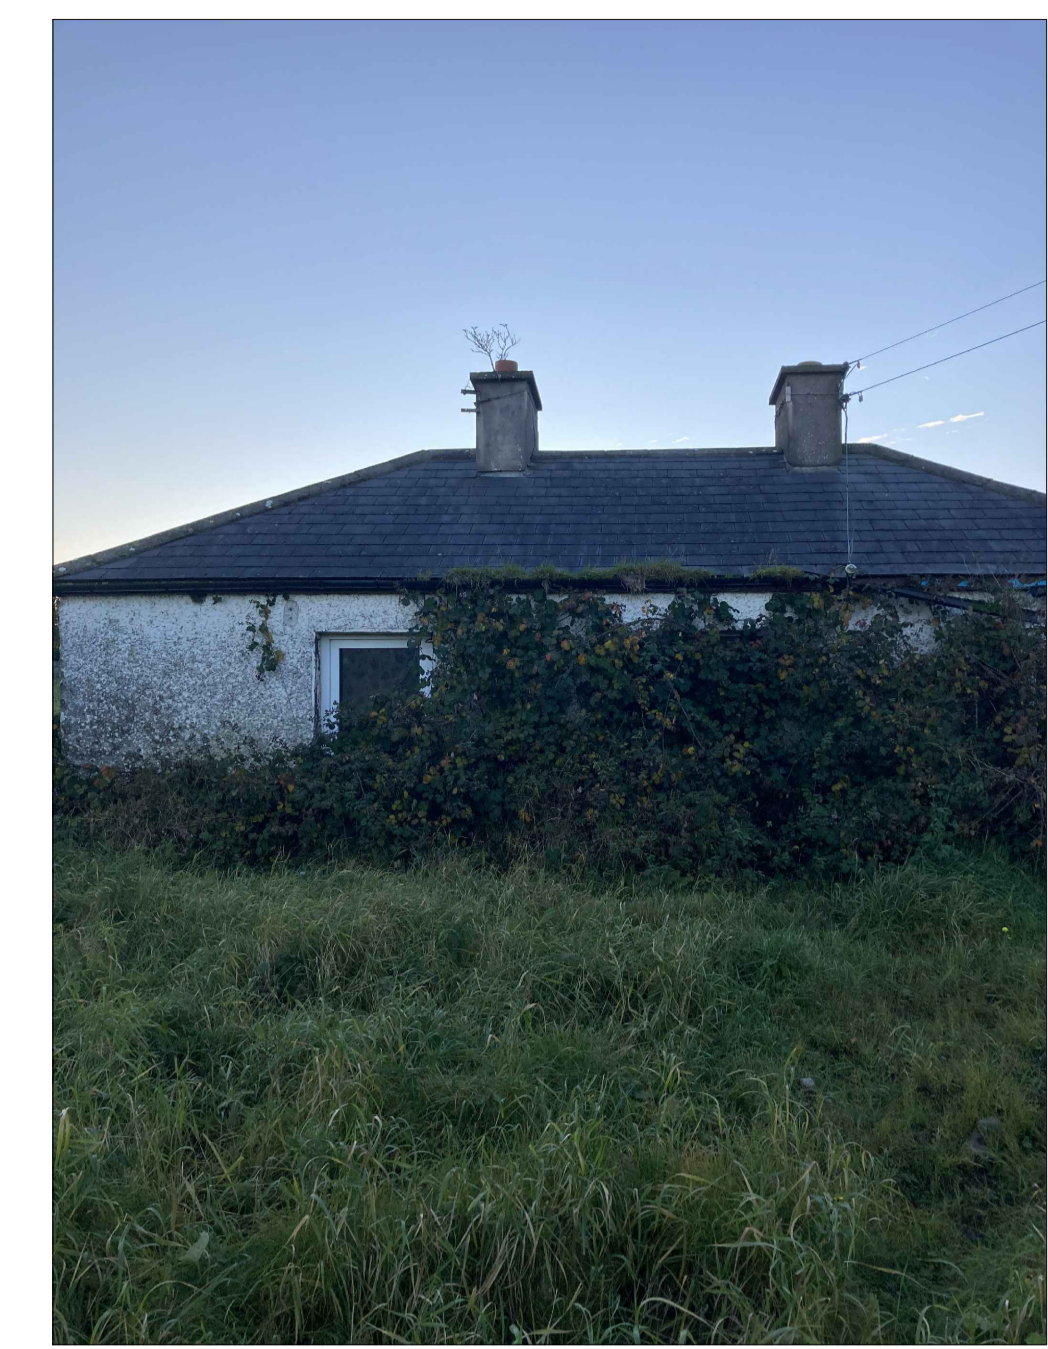
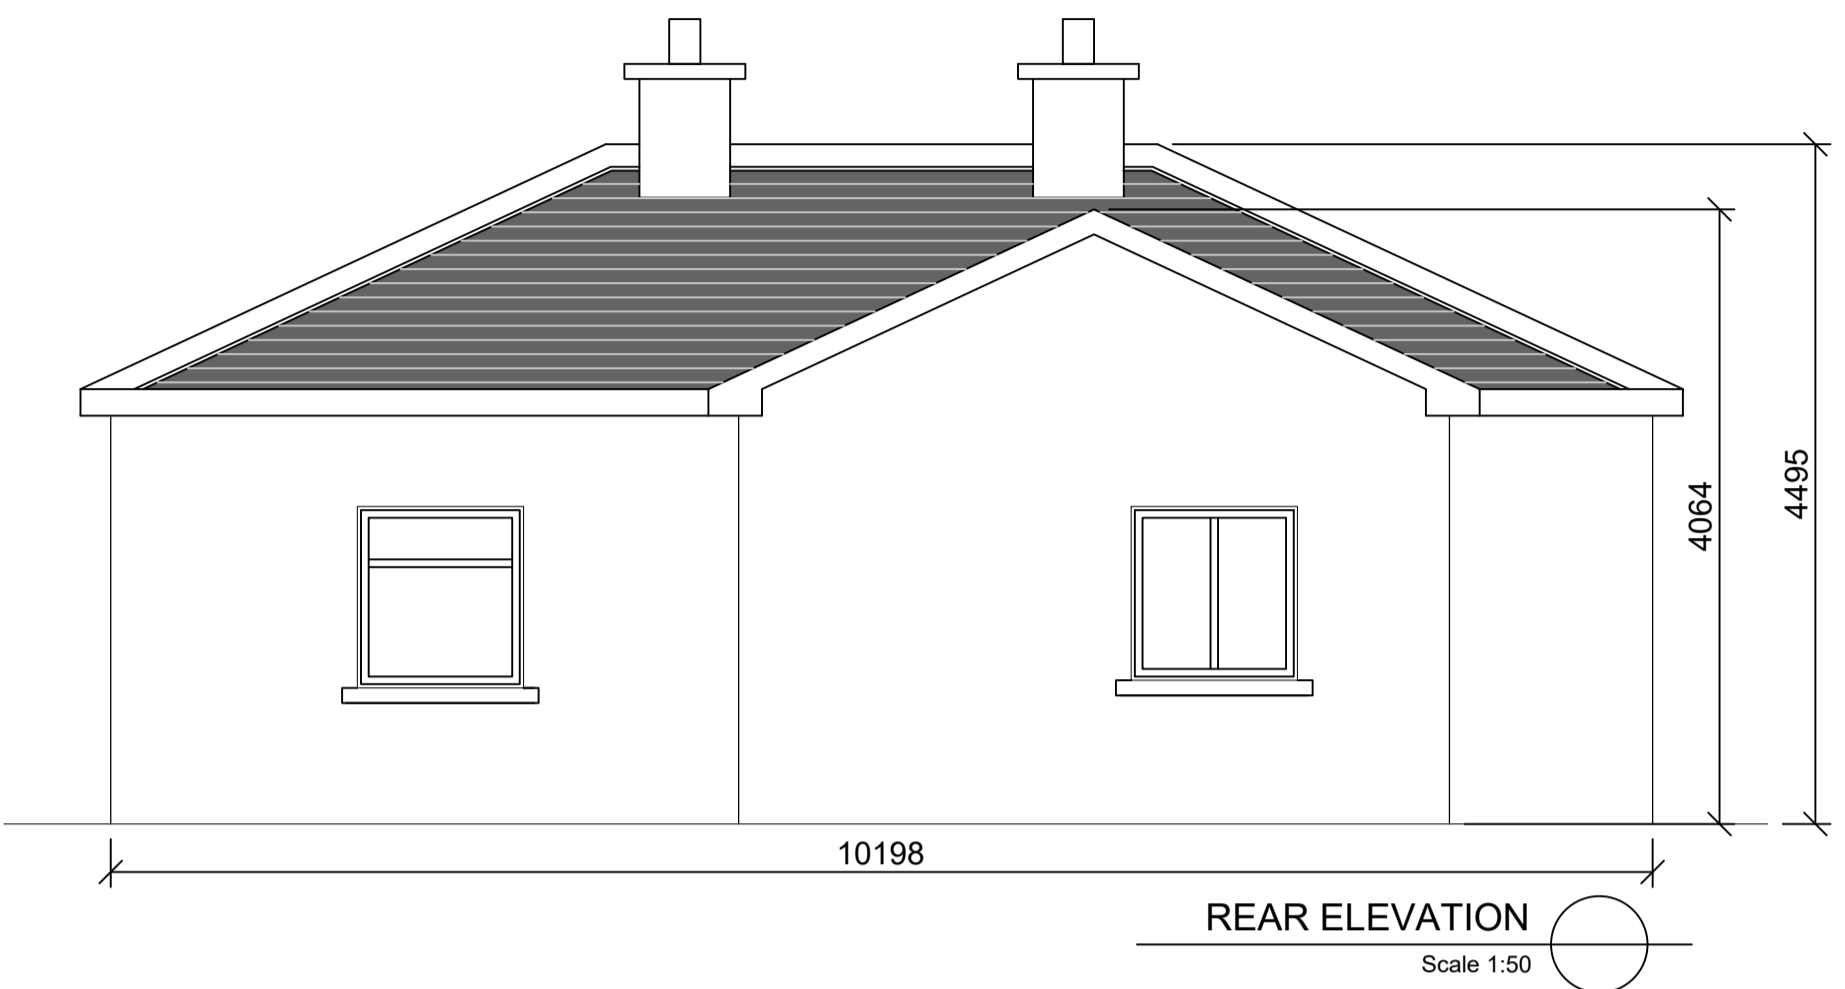


**NOTES:-**



- 1 FIGURED DIMENSIONS ONLY TO BE TAKEN FROM THIS DRAWING.
- 2 ALL DRAWINGS TO BE CHECKED BY THE CONTRACTOR ON SITE.
- 3 ENGINEER TO BE INFORMED OF ANY DISCREPANCIES BEFORE ANY WORK COMMENCES.
- 4 THIS DRAWING TO BE READ IN CONJUNCTION WITH ALL OTHER RELEVANT DRAWINGS AND SPECIFICATIONS.

**LEGEND:-**


N  
North Sign indicated thus

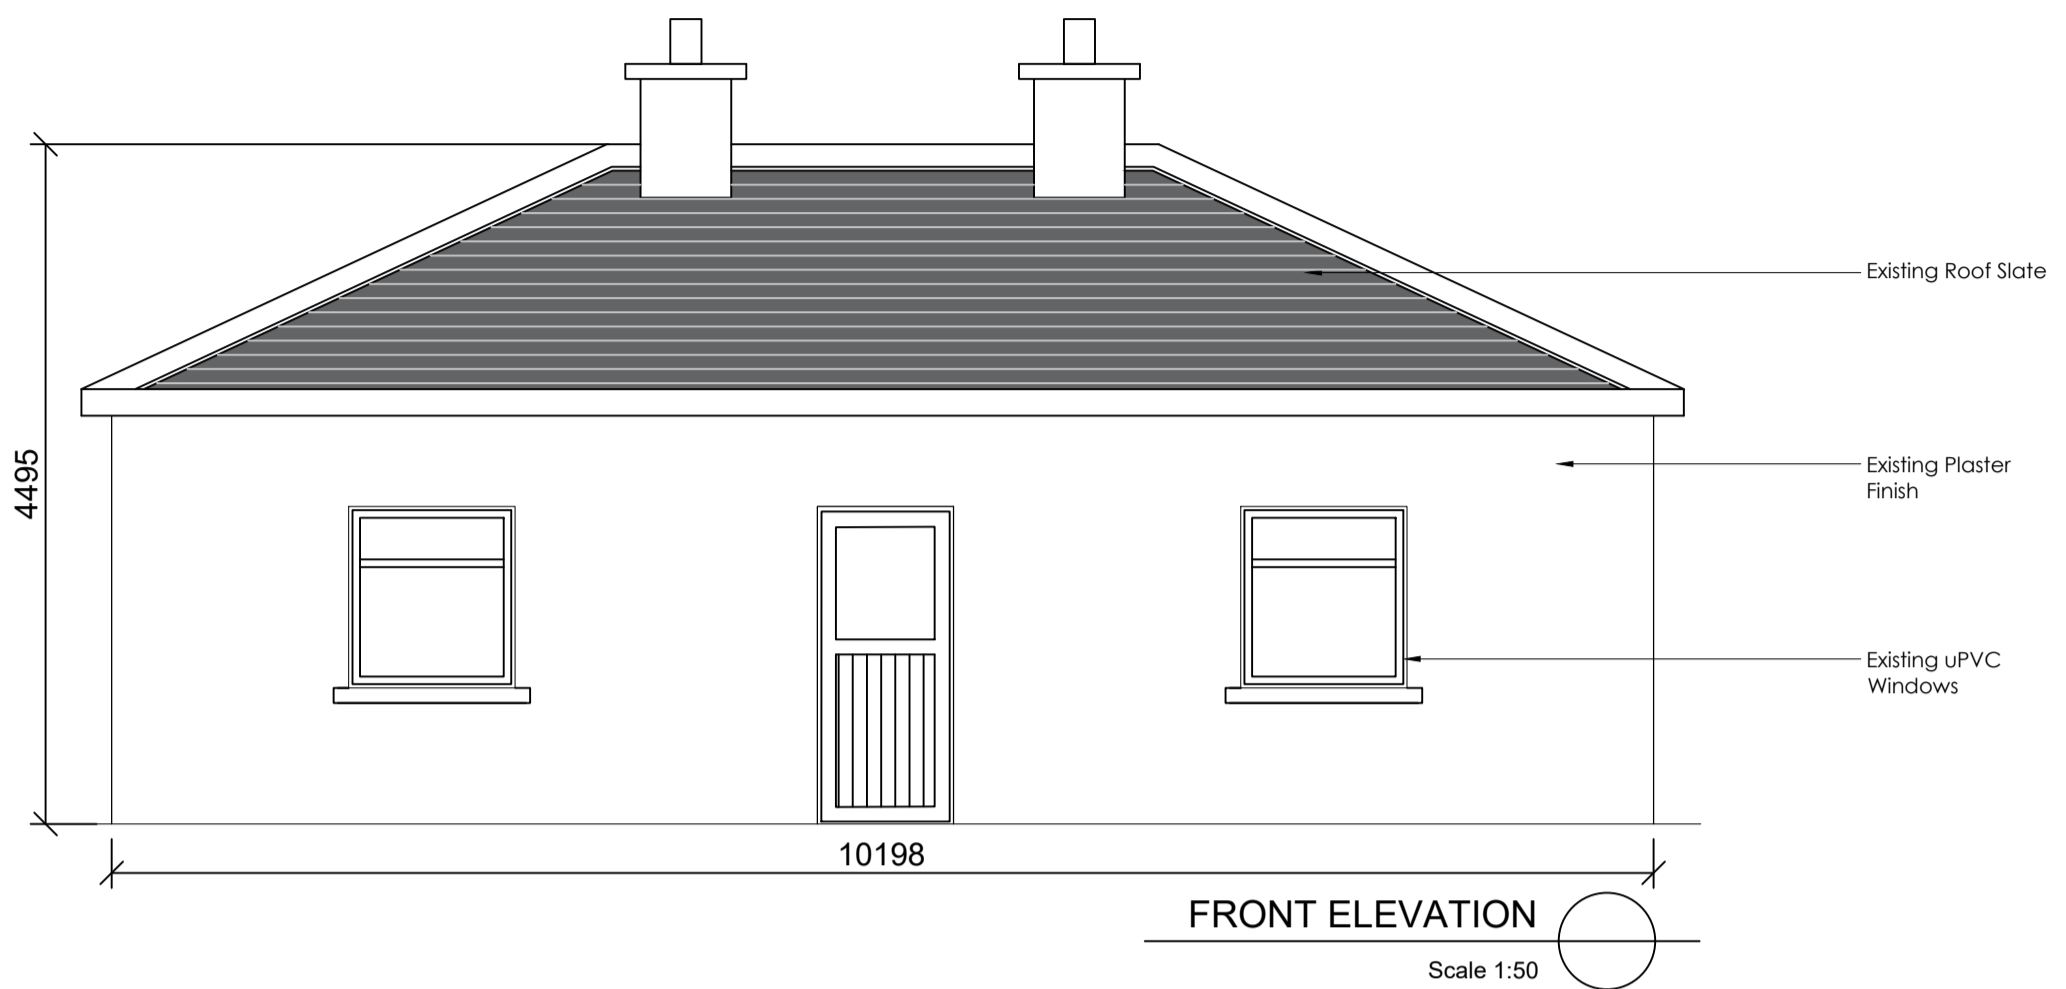

Picture of Front Elevation

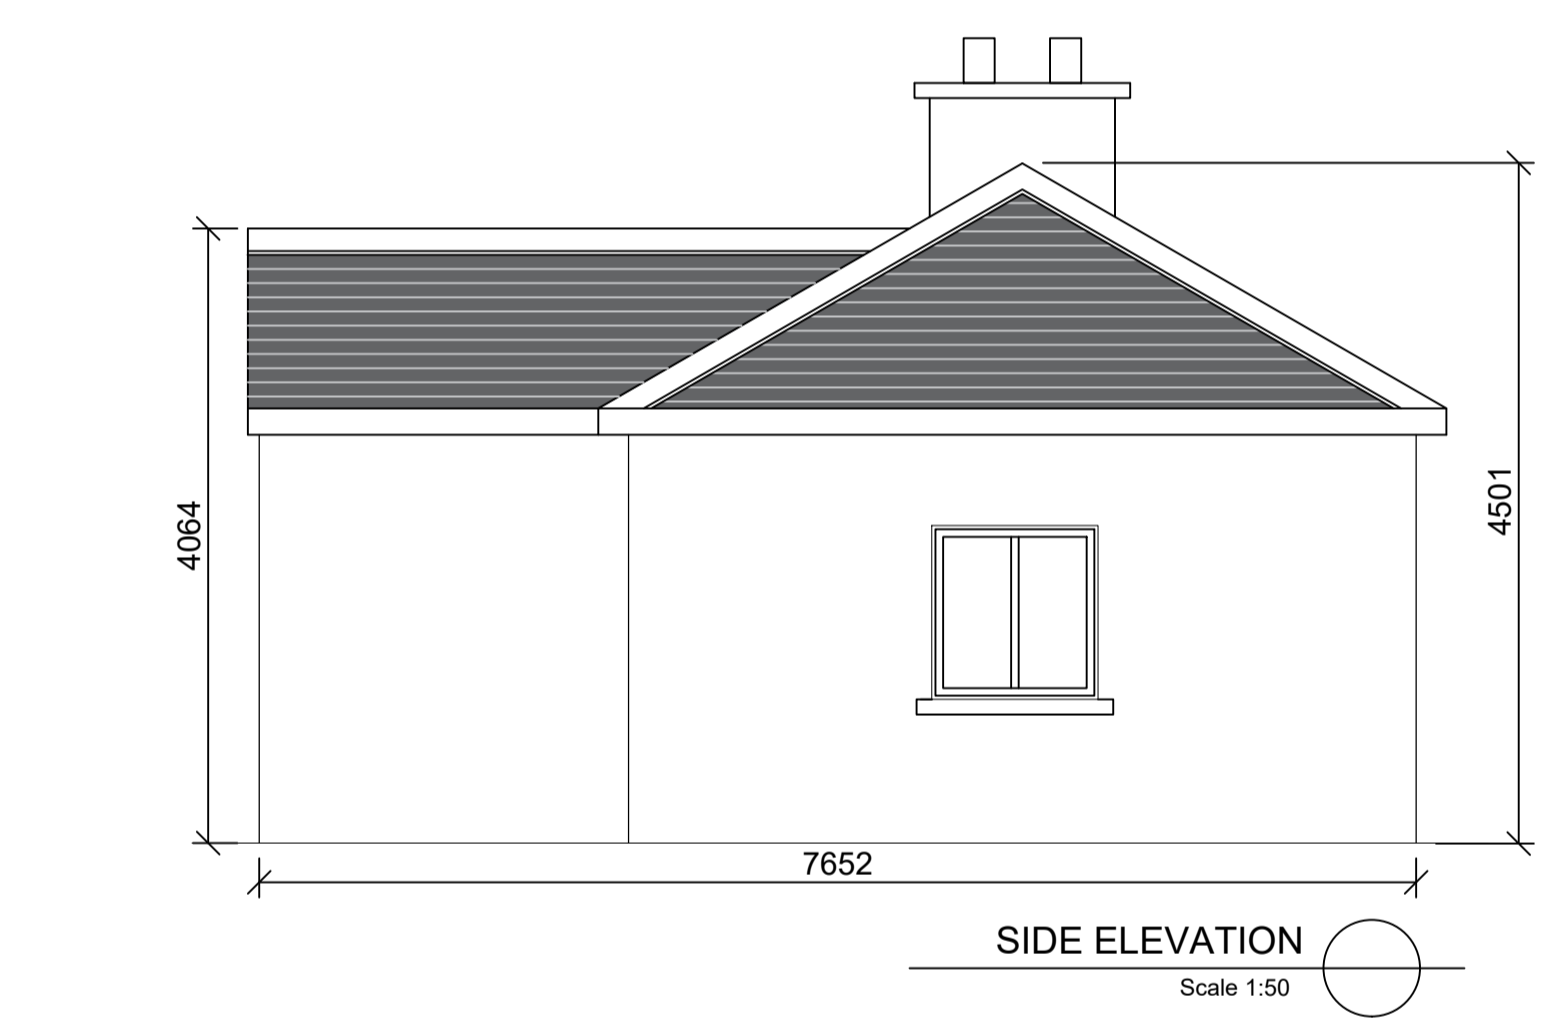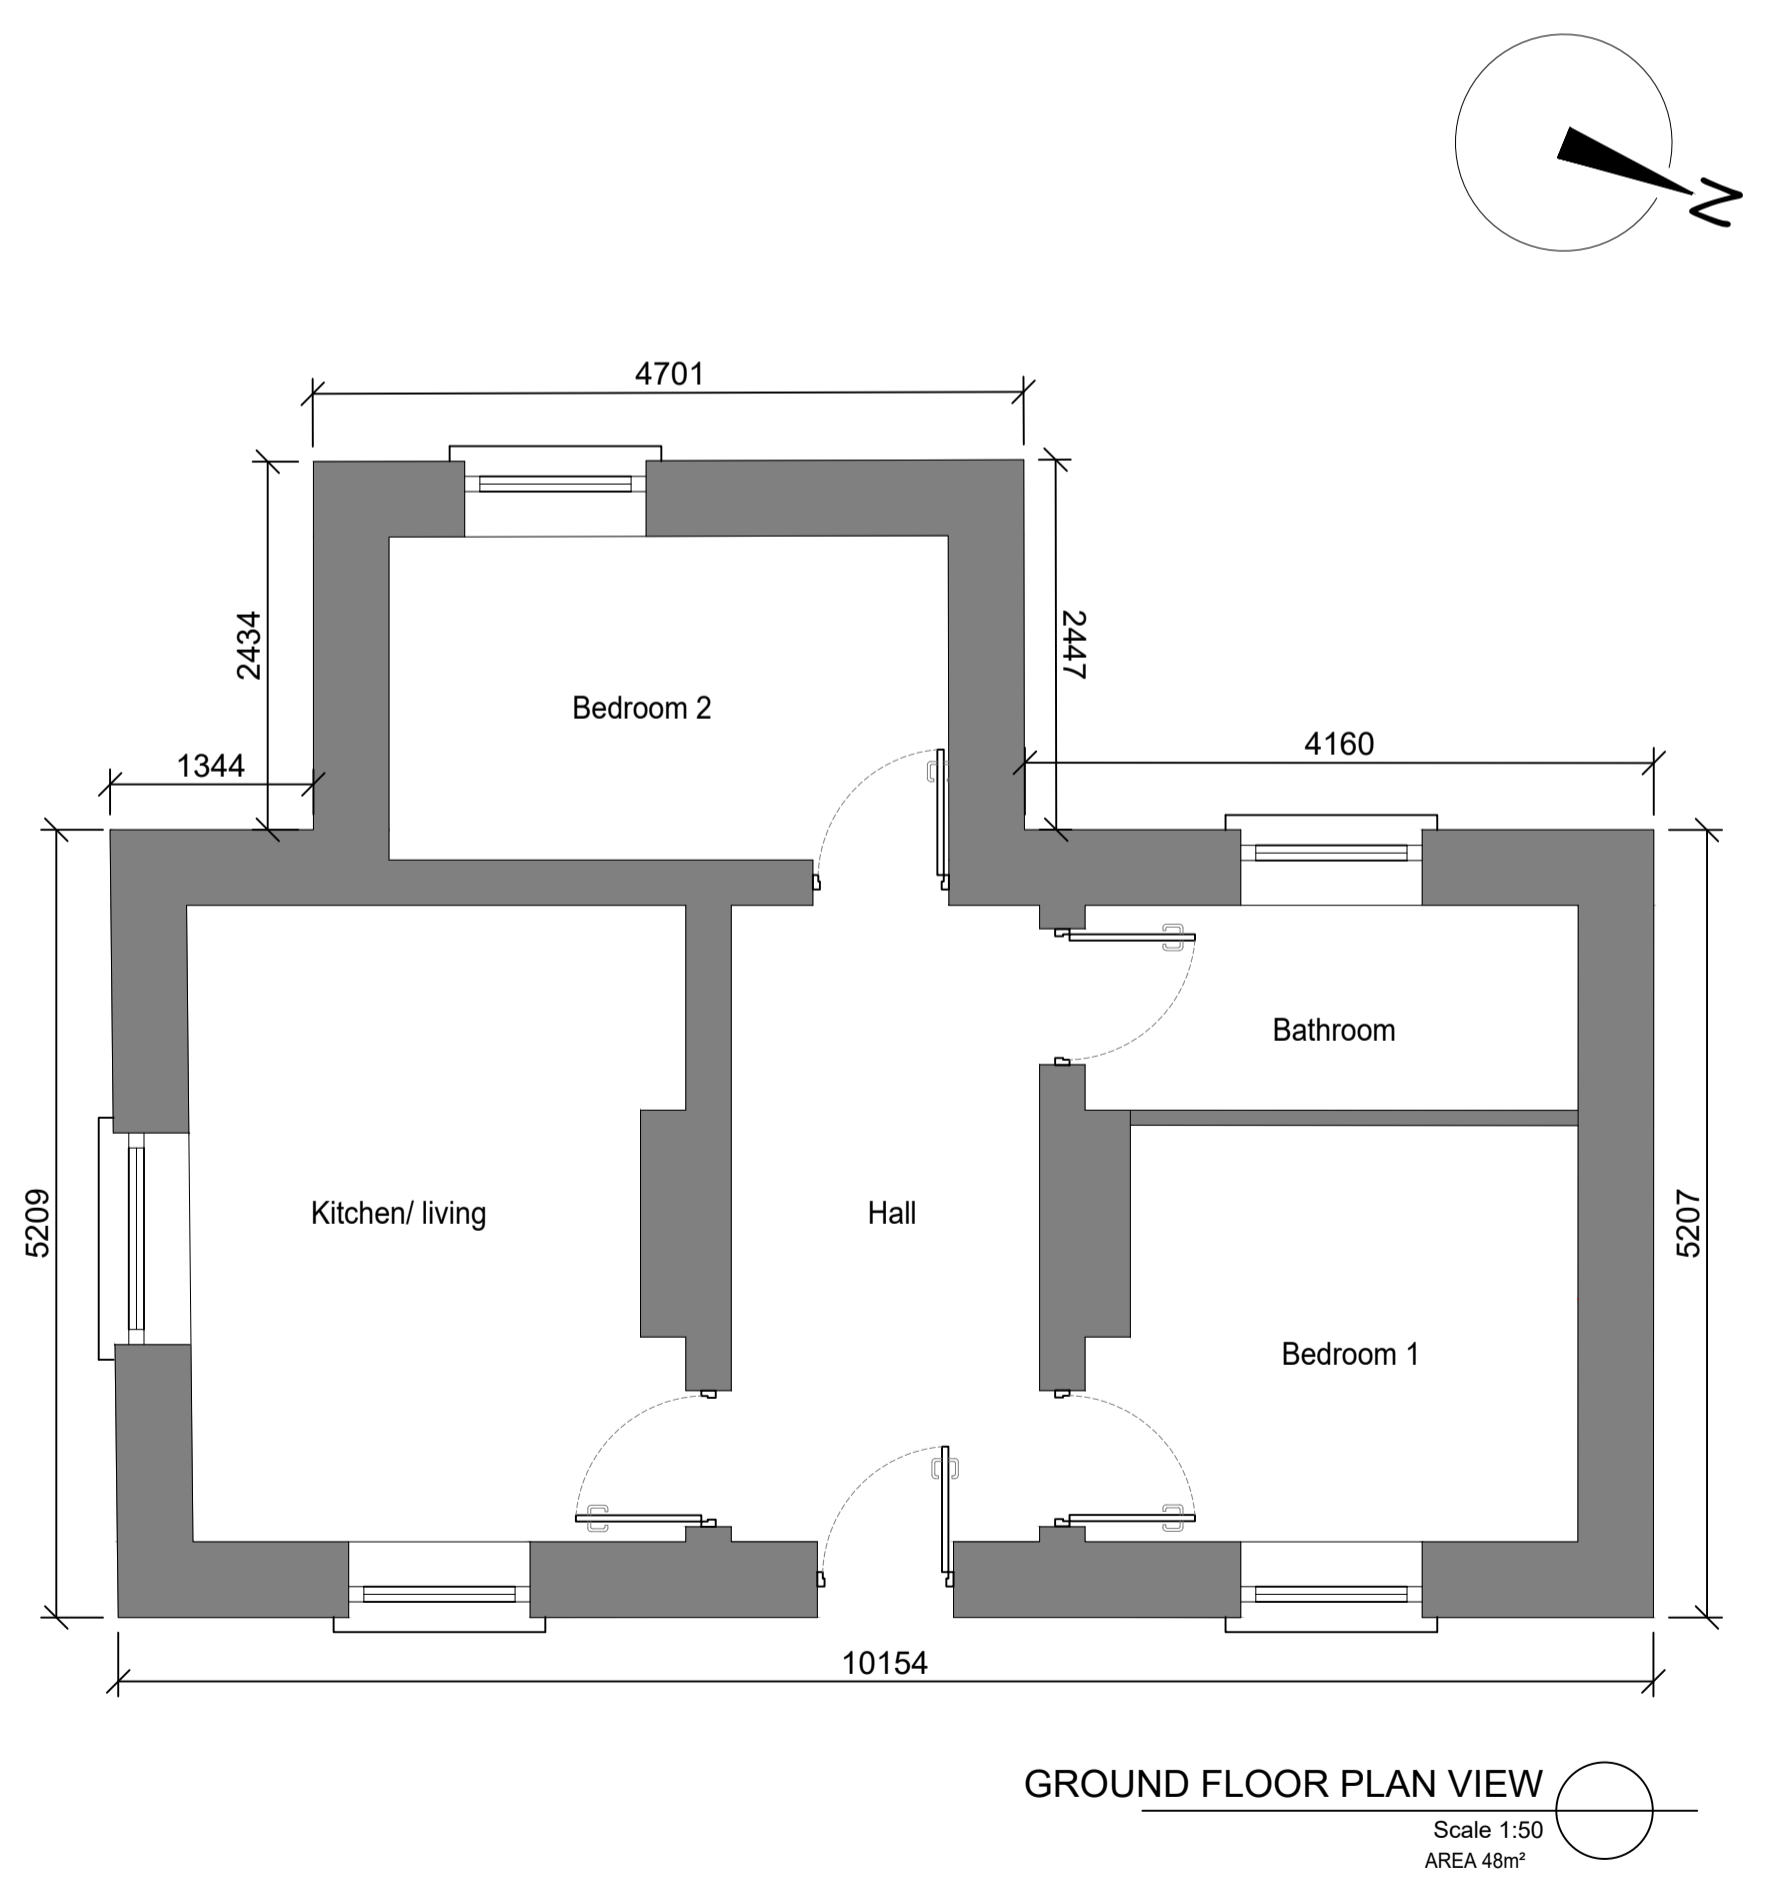

Picture of Rear Elevation

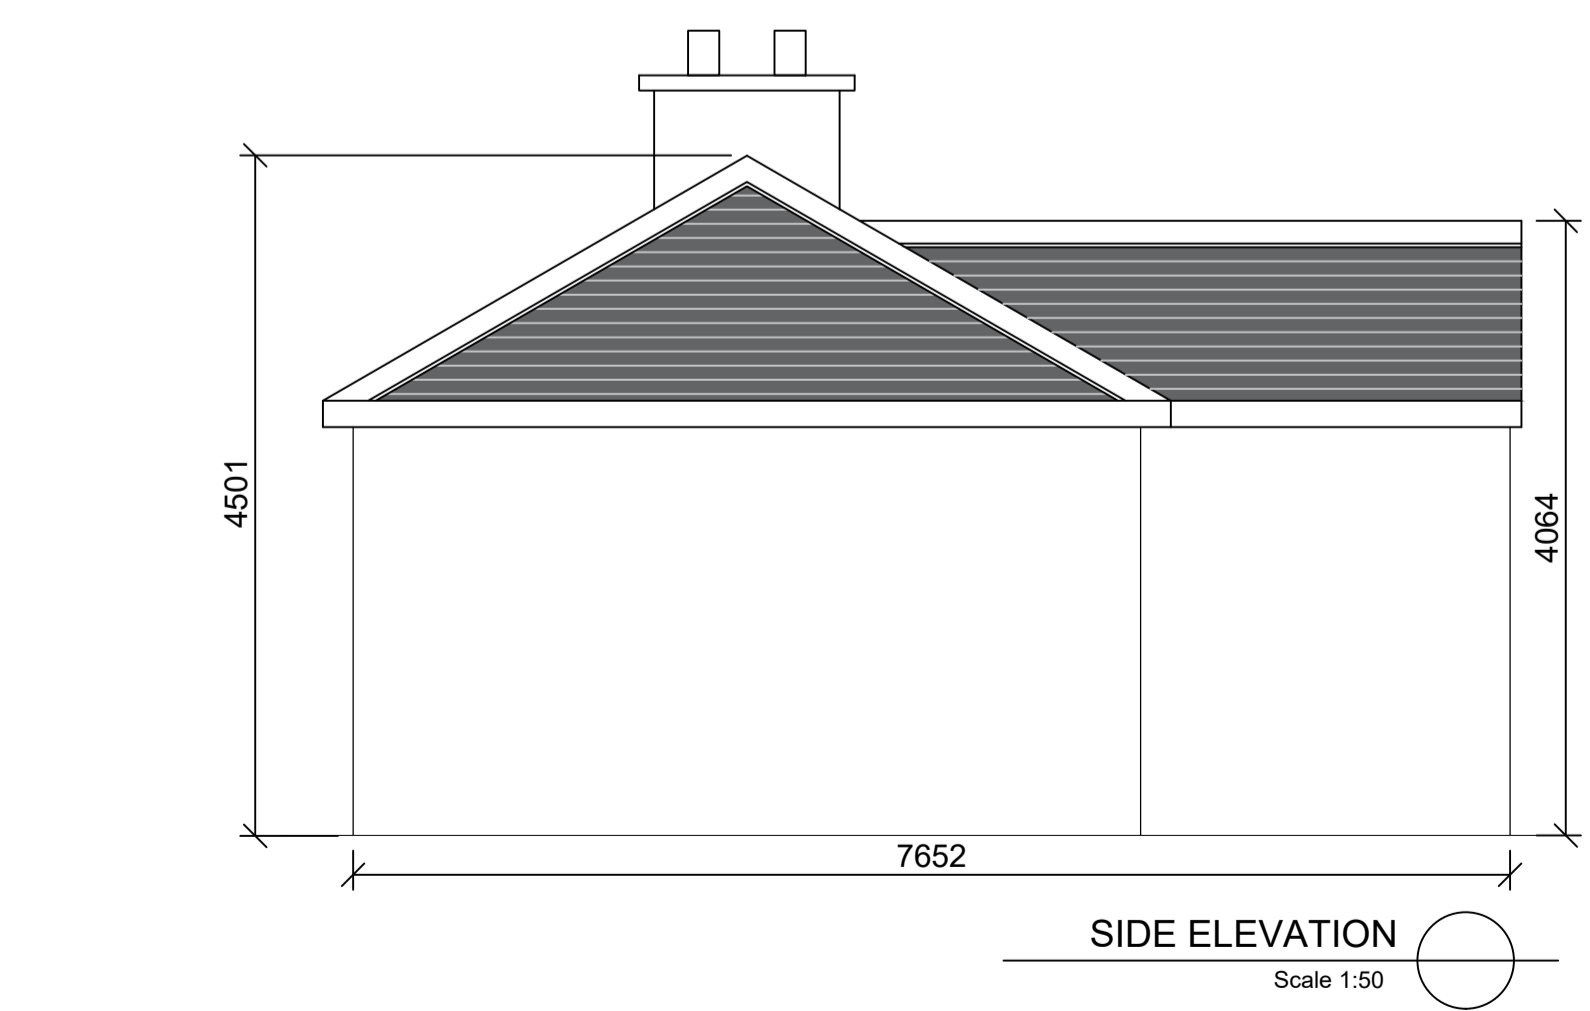

Picture to Side

PL.01	Issued for PLANNING APPROVAL	BM	MF	20.11.20
rev.	modifications	by	chkd	date
Layout Ref.:				
file P:\Jobs\6140_GCC - Sheltered Housing\700 Drawings\703 Planning\Site No. 5 Clontuskert, Ballinasloe\01 WIP\6140-JOD-XX-ZZ-DR-B-2045 - Existing House Plans.dwg				

client  **Comhairle Chontae na Gaillimhe**  
Galway County Council

project  
PROPOSED DEVELOPMENT OF 1 NO. DOMESTIC DWELLING HOUSE & ASSOCIATED WORKS AT CARROWMORE WEST, CLONTUSKERT, BALLINASLOE, CO. GALWAY.


stage  
PLANNING

title  
EXISTING FLOOR PLAN & ELEVATIONS & IMAGES.

scale  
1:50 @ A1 / 1:100 @ A3

surveyed	drawn	checked	date
	BM	MF	NOV 2020

© COPYRIGHT OF  
**JENNINGS O'DONOVAN & PARTNERS**  
CONSULTING ENGINEERS,  
FINISKLIN,  
SLIGO,  
IRELAND.  
TEL. +353 (0)71 916 1416  
FAX. +353 (0)71 916 1080  
Email: info@jodireland.com



drawing no.	revision
6140-JOD-XX-ZZ-DR-B-2045	PL.01