



West Elevation
Scale - 1:100

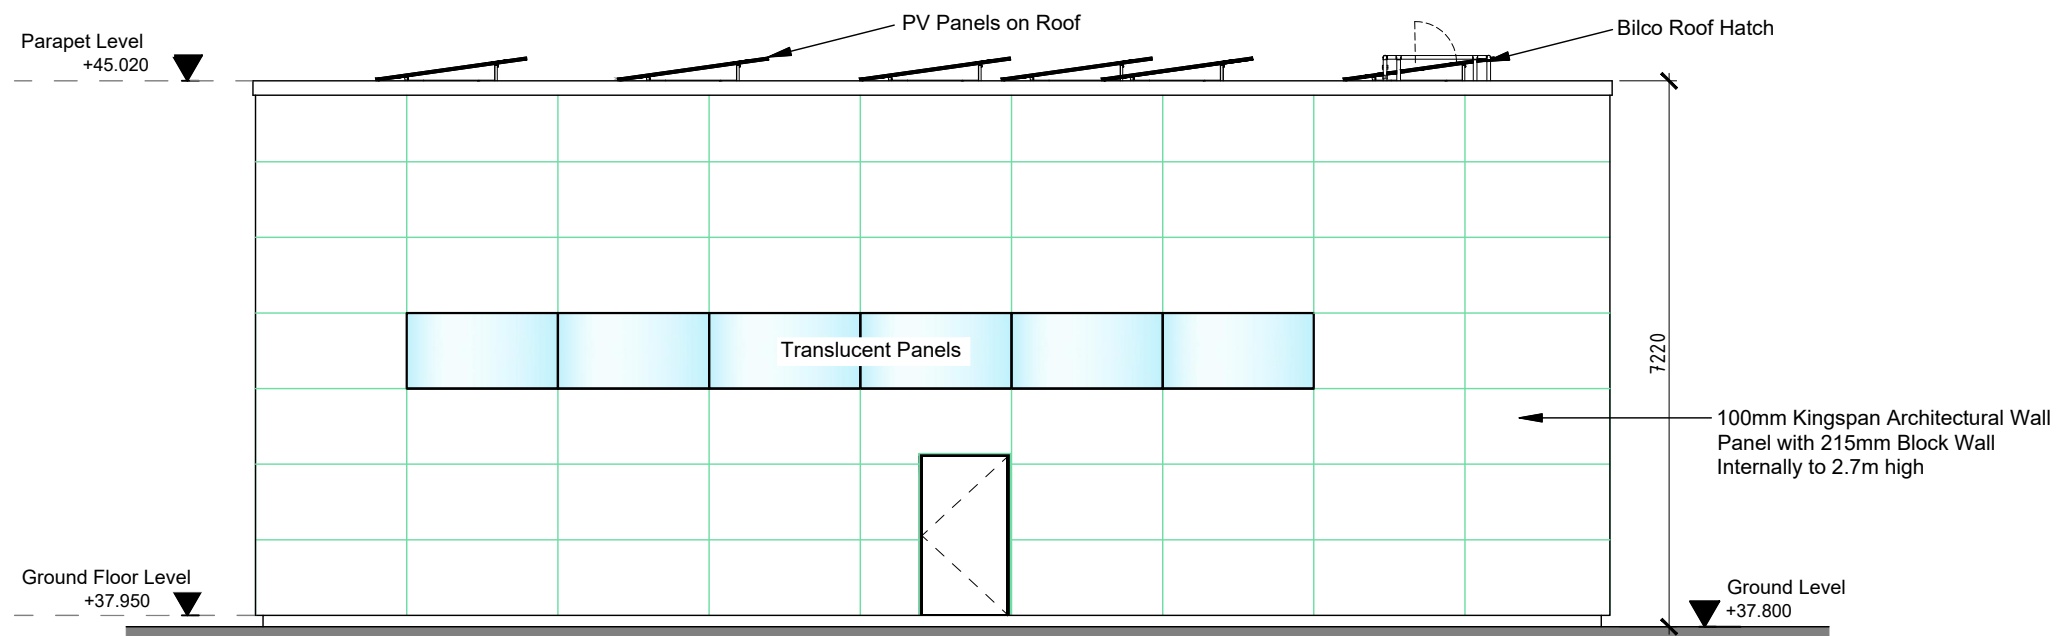

East Elevation
Scale - 1:100

PLANNING

Rev	Description	By	Ch	Date
 <div style="display: flex; justify-content: space-between;"> <div style="width: 30%;"> <p>VINCENT HANNON ARCHITECTS E: info@vha.ie www.vha.ie</p> </div> <div style="width: 30%;"> <p>Galway Suite 4 Cloch Mhile, Dublin Road, Galway, H91 V97E T: 091 483 934</p> </div> <div style="width: 30%;"> <p>Sligo 2nd Floor Hanson Building, Doorly Park Road, Sligo, F91 P7N2 T: 071 915 0022</p> </div> <div style="width: 30%;"> <p>Dublin 81 Amiens Street Dublin 1, D01 N2F5 T: 01 876 4600</p> </div> </div>				
<small>© THIS DRAWING IS PROTECTED BY COPYRIGHT AND IS TO BE READ IN CONJUNCTION WITH ALL RELEVANT SPECIFICATIONS AND DRAWINGS. USE ONLY FIGURED DIMENSIONS. DO NOT SCALE OFF THIS DRAWING. IT IS THE CONTRACTOR'S RESPONSIBILITY TO ENSURE COMPLIANCE WITH ALL ASPECTS OF THE CURRENT BUILDING REGULATIONS. IT IS THE CONTRACTOR'S RESPONSIBILITY TO ENSURE COMPLIANCE WITH ALL CONDITIONS IMPOSED BY THE LOCAL PLANNING AUTHORITY. IF IN DOUBT ASK.</small>		Client: Galway County Council Project: Brigade Mechanics Building Athenry		
Drawing Description: Side Elevations		Scale: 1:100 @ A3		
Purpose Code: P3		Drawing No: 240115-DR-VHA-AR-104		
Acceptance Code:		Author: PL	Reviewed by: BF	Date: June 2025