


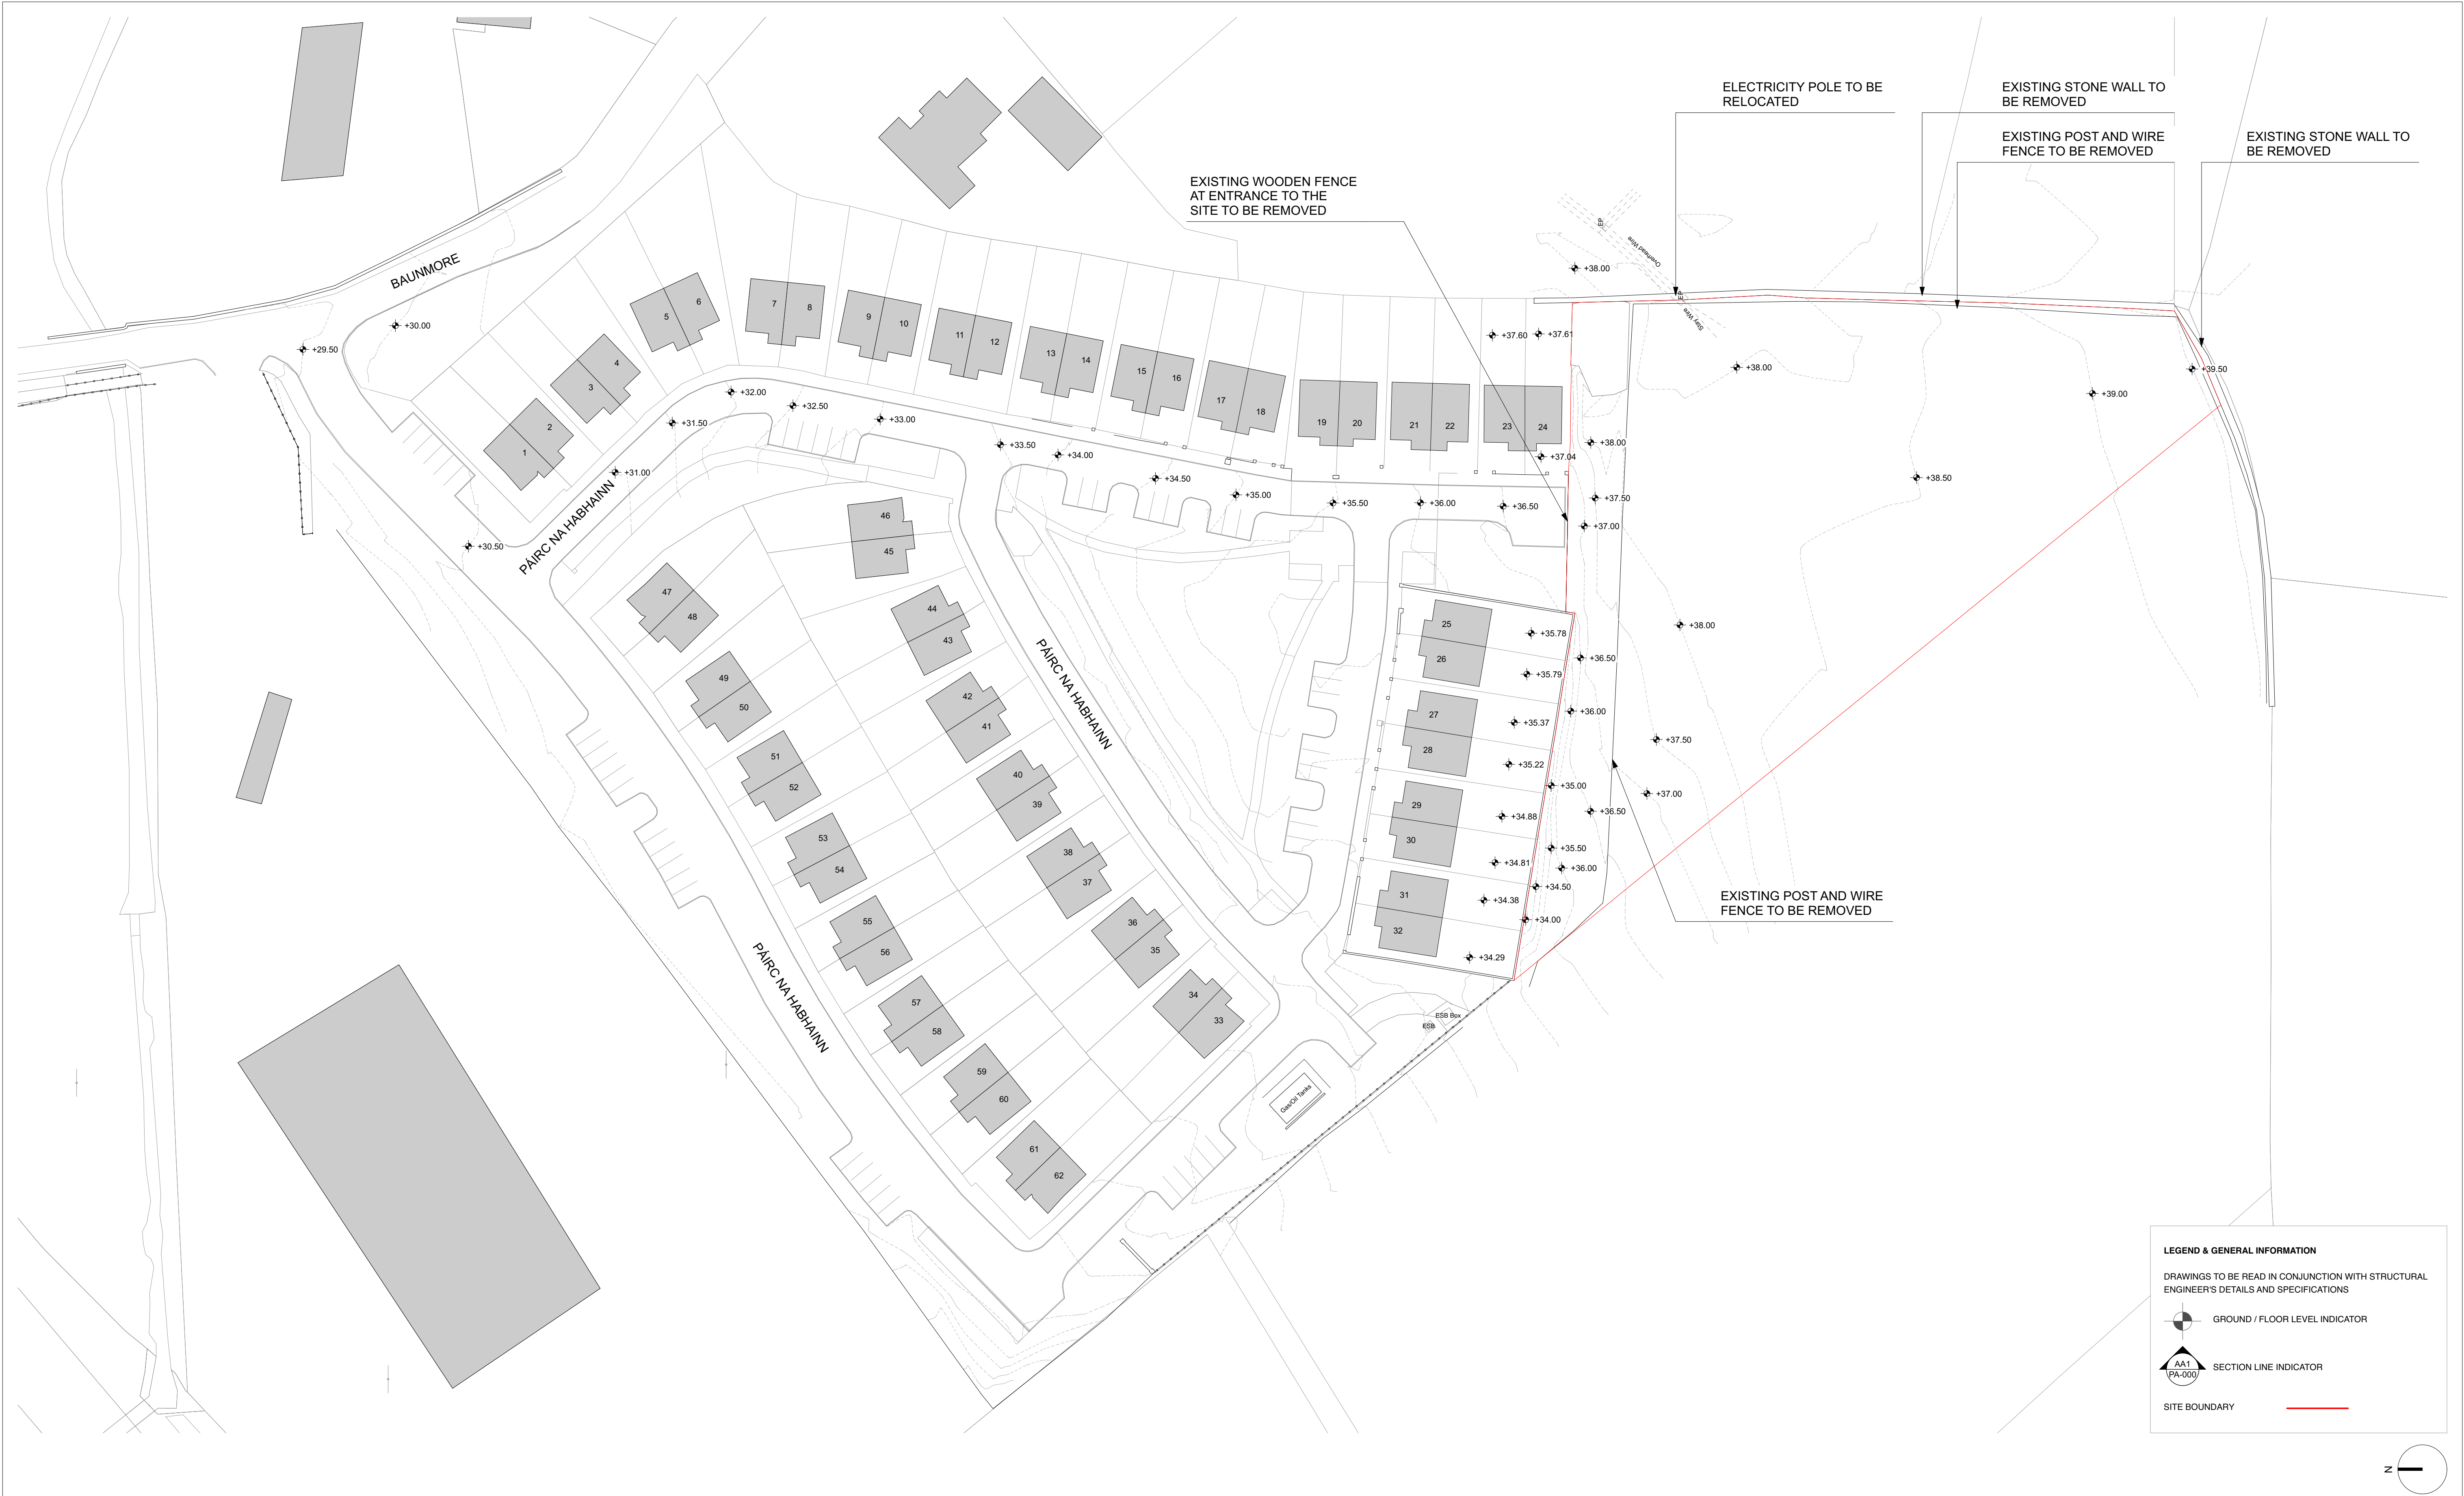

				REVISIONS		STATUS		DRAWN	CHECKED	PROJECT: AFFORDABLE HOUSING AT PAIRC NA HABHAINN, ATHENRY			
				A	27/05/2026	FA	ISSUED FOR APPROVAL	AC	PK	DRAWING: EXISTING SITE PLAN			
										JOB NO: 2526 CLIENT: GALWAY COUNTY COUNCIL			
										DATE: OCT '25 SCALE: 1:500@A1 / 1:1000@A3			
										PAUL KEOGH ARCHITECTS, CATHEDRAL COURT, NEW ST. DUBLIN 8			
										TEL NO: 01 6791551 FAX NO: 01 6793476 E-MAIL: info@pka.ie			
										DRAWING NO.: 2526 / PA / 902 / A			
				STATUS : PR - PRELIMINARY ISSUE; FI - FOR INFORMATION; FA - FOR APPROVAL; FP - FOR PRICING; FC - FOR CONSTRUCTION								PKA PAUL KEOGH ARCHITECTS	

