








NOTES:-

- 1 FIGURED DIMENSIONS ONLY TO BE TAKEN FROM THIS DRAWING.
- 2 ALL DRAWINGS TO BE CHECKED BY THE CONTRACTOR ON SITE.
- 3 ENGINEER TO BE INFORMED OF ANY DISCREPANCIES BEFORE ANY WORK COMMENCES.
- 4 THIS DRAWING TO BE READ IN CONJUNCTION WITH ALL OTHER RELEVANT DRAWINGS AND SPECIFICATIONS.

LEGEND:-

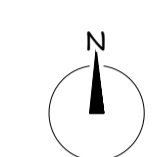

North Sign indicated thus

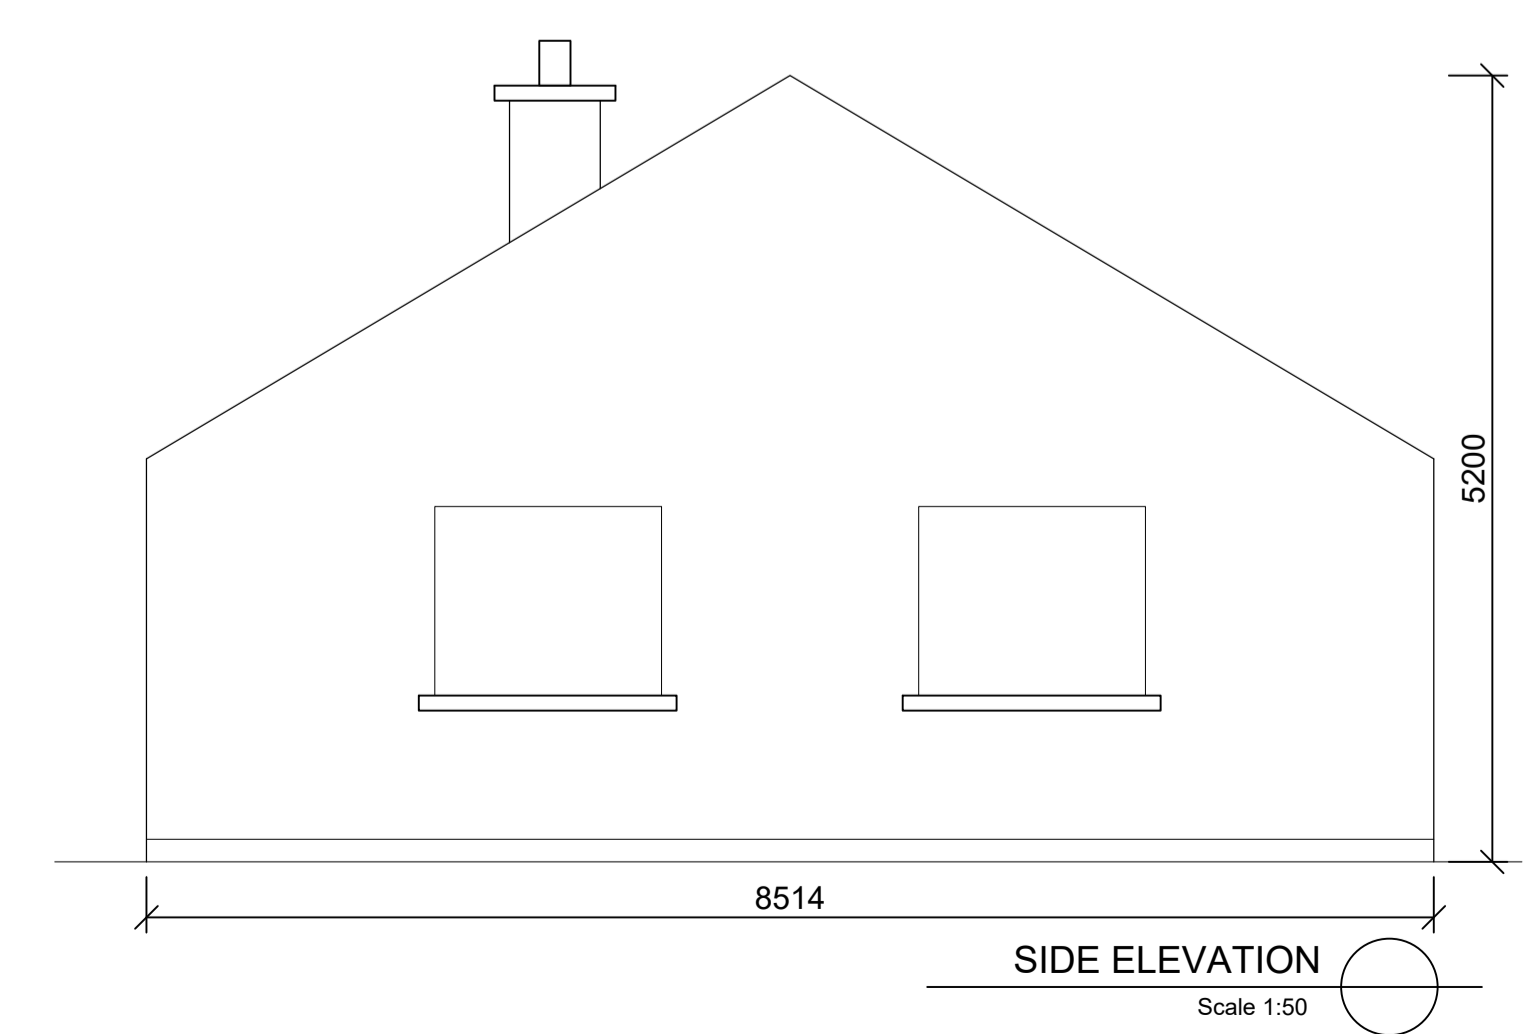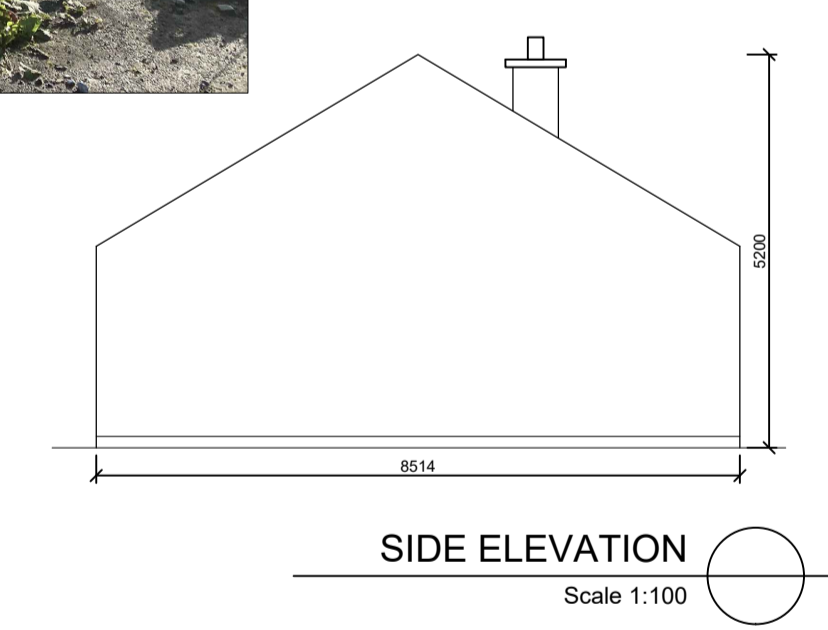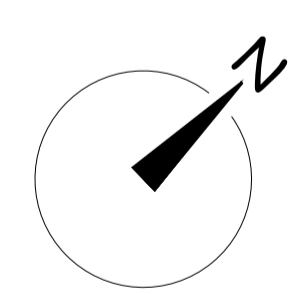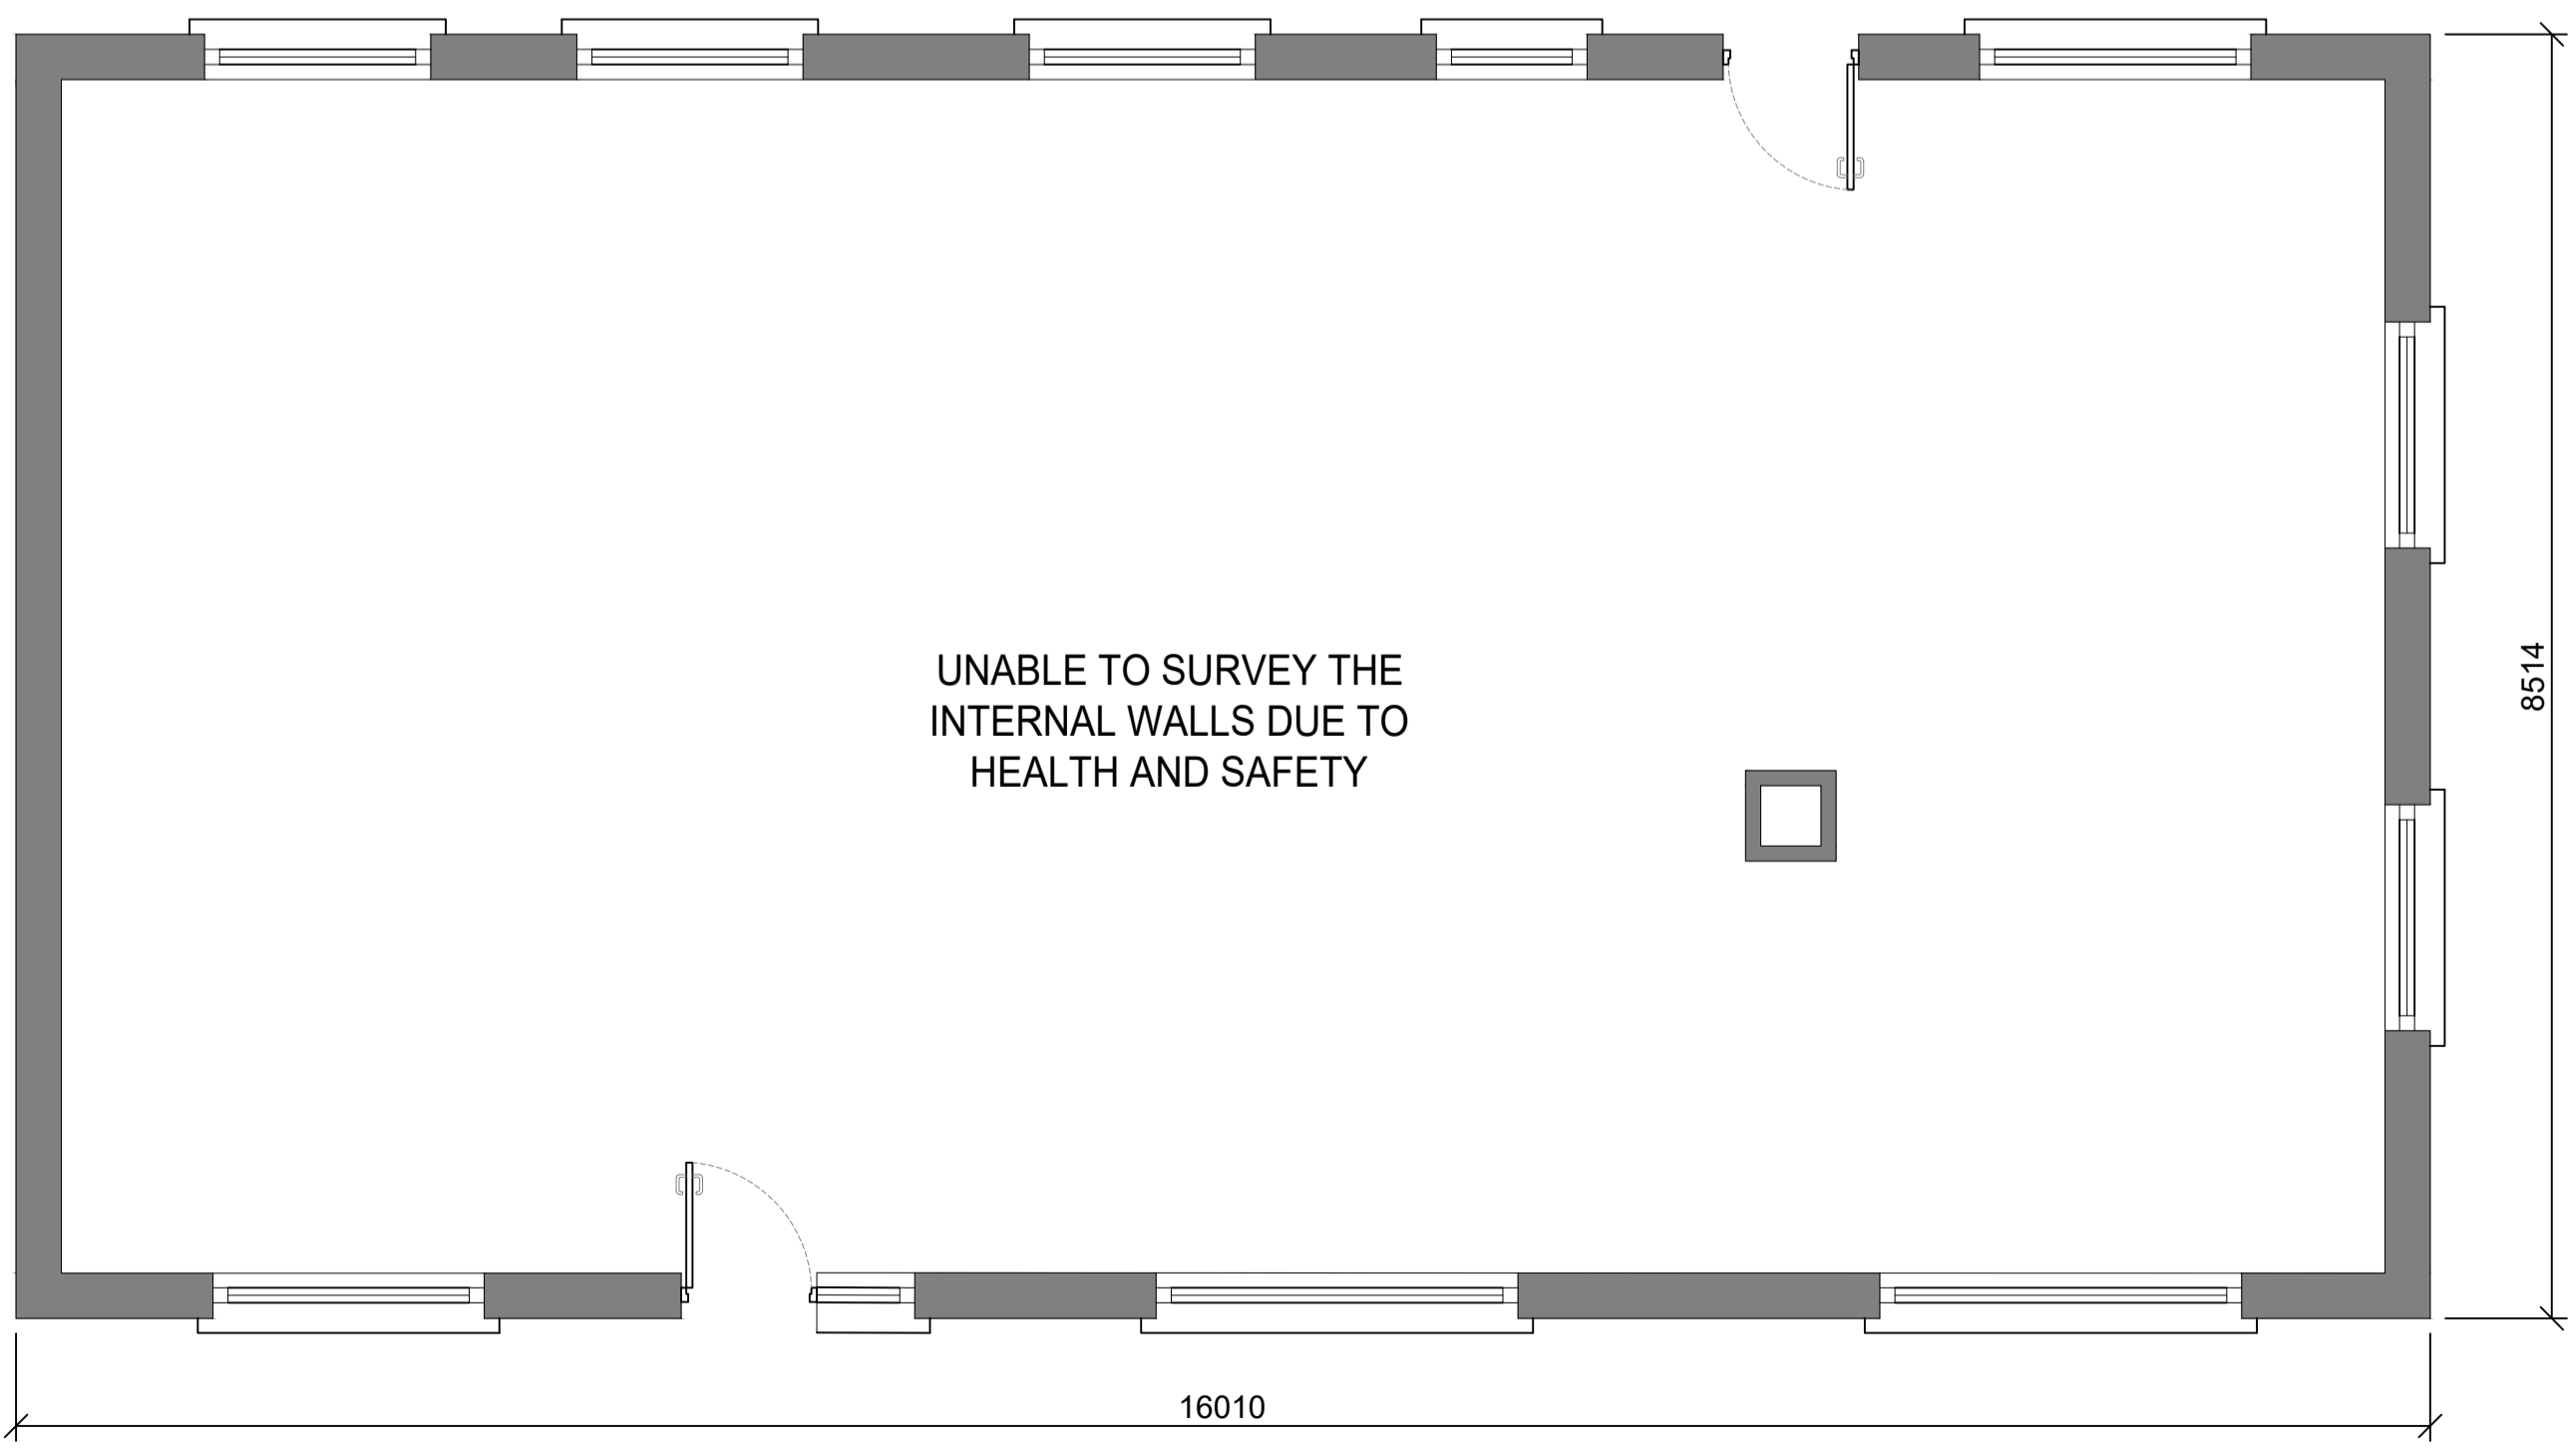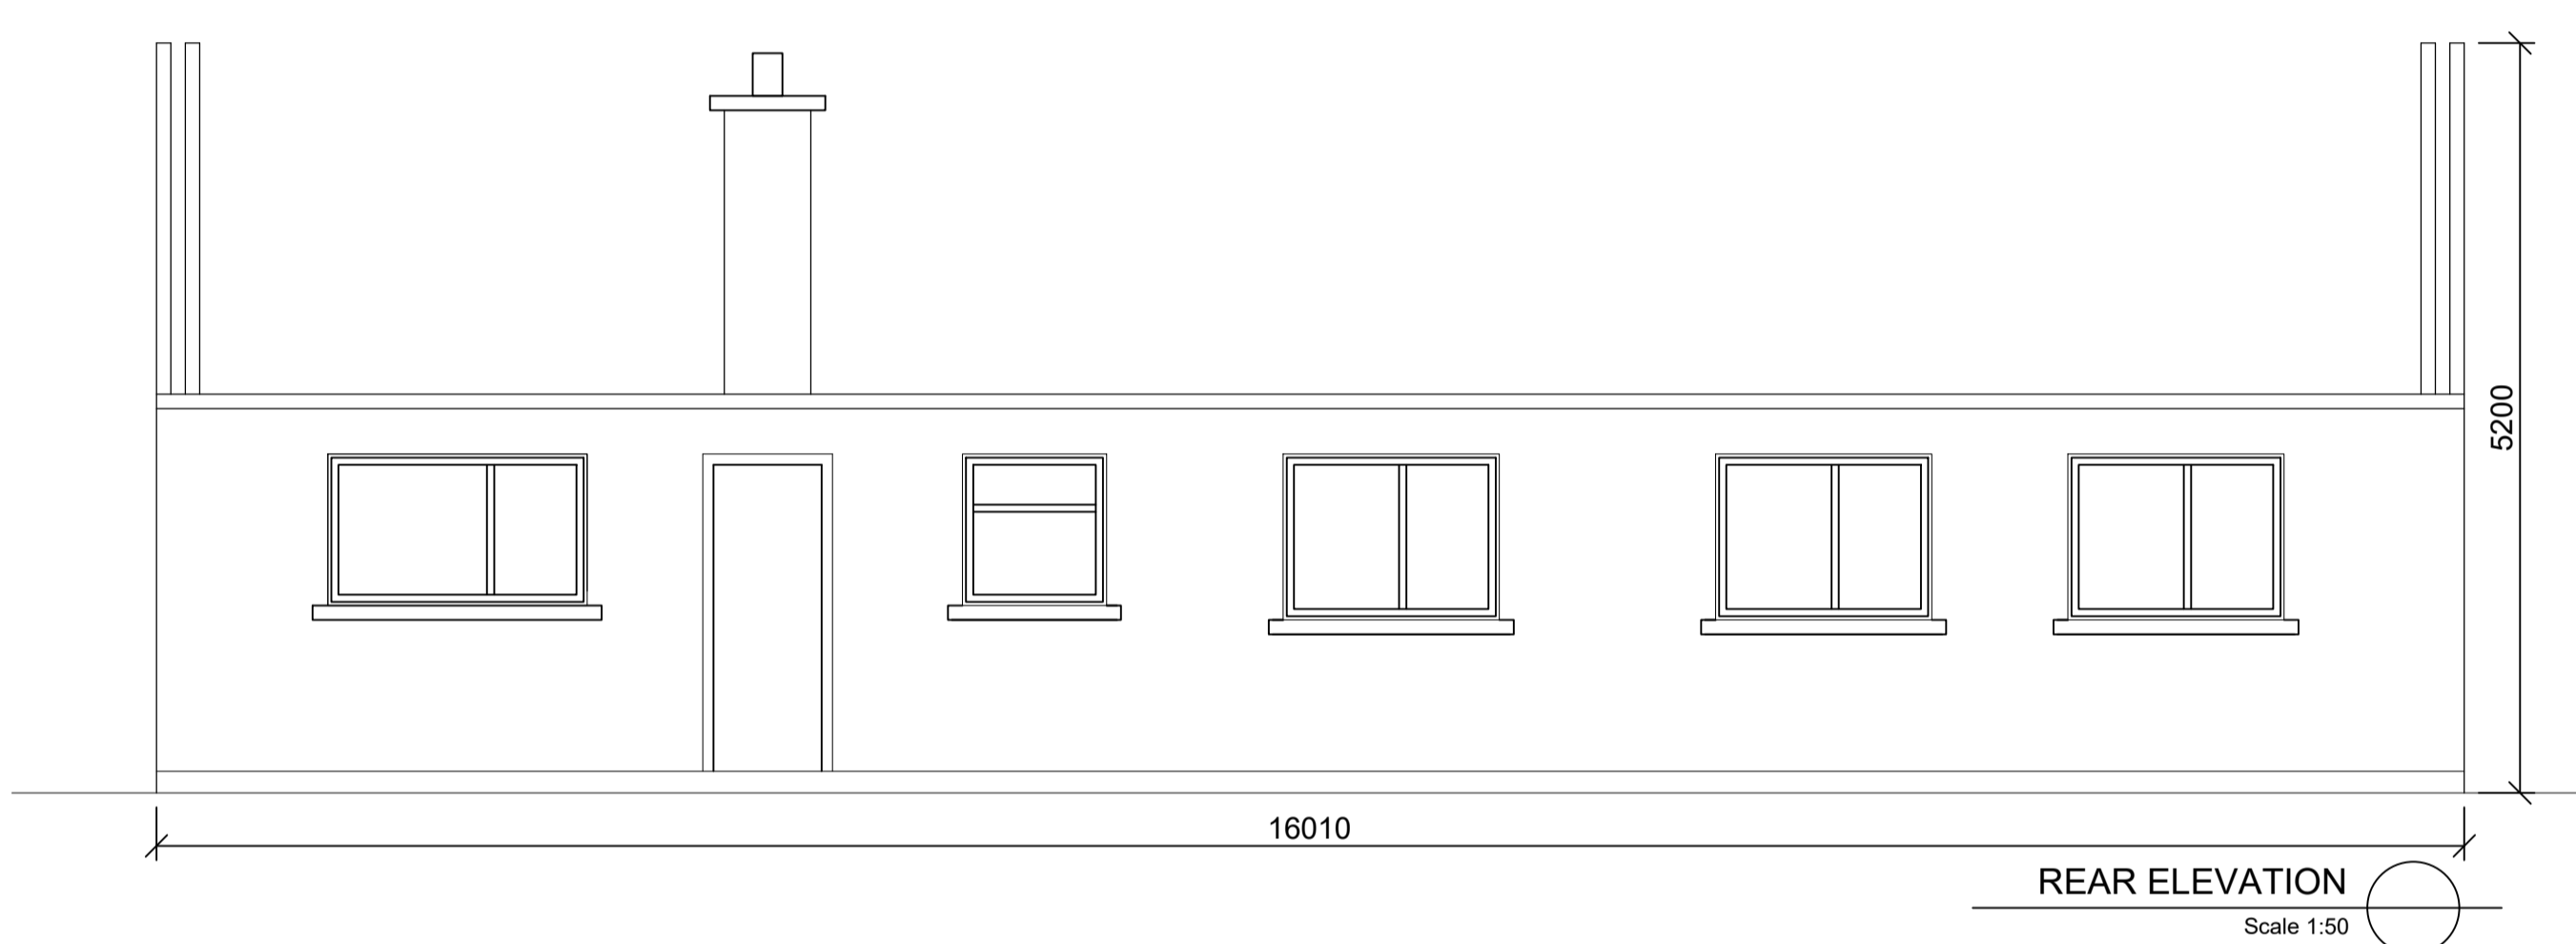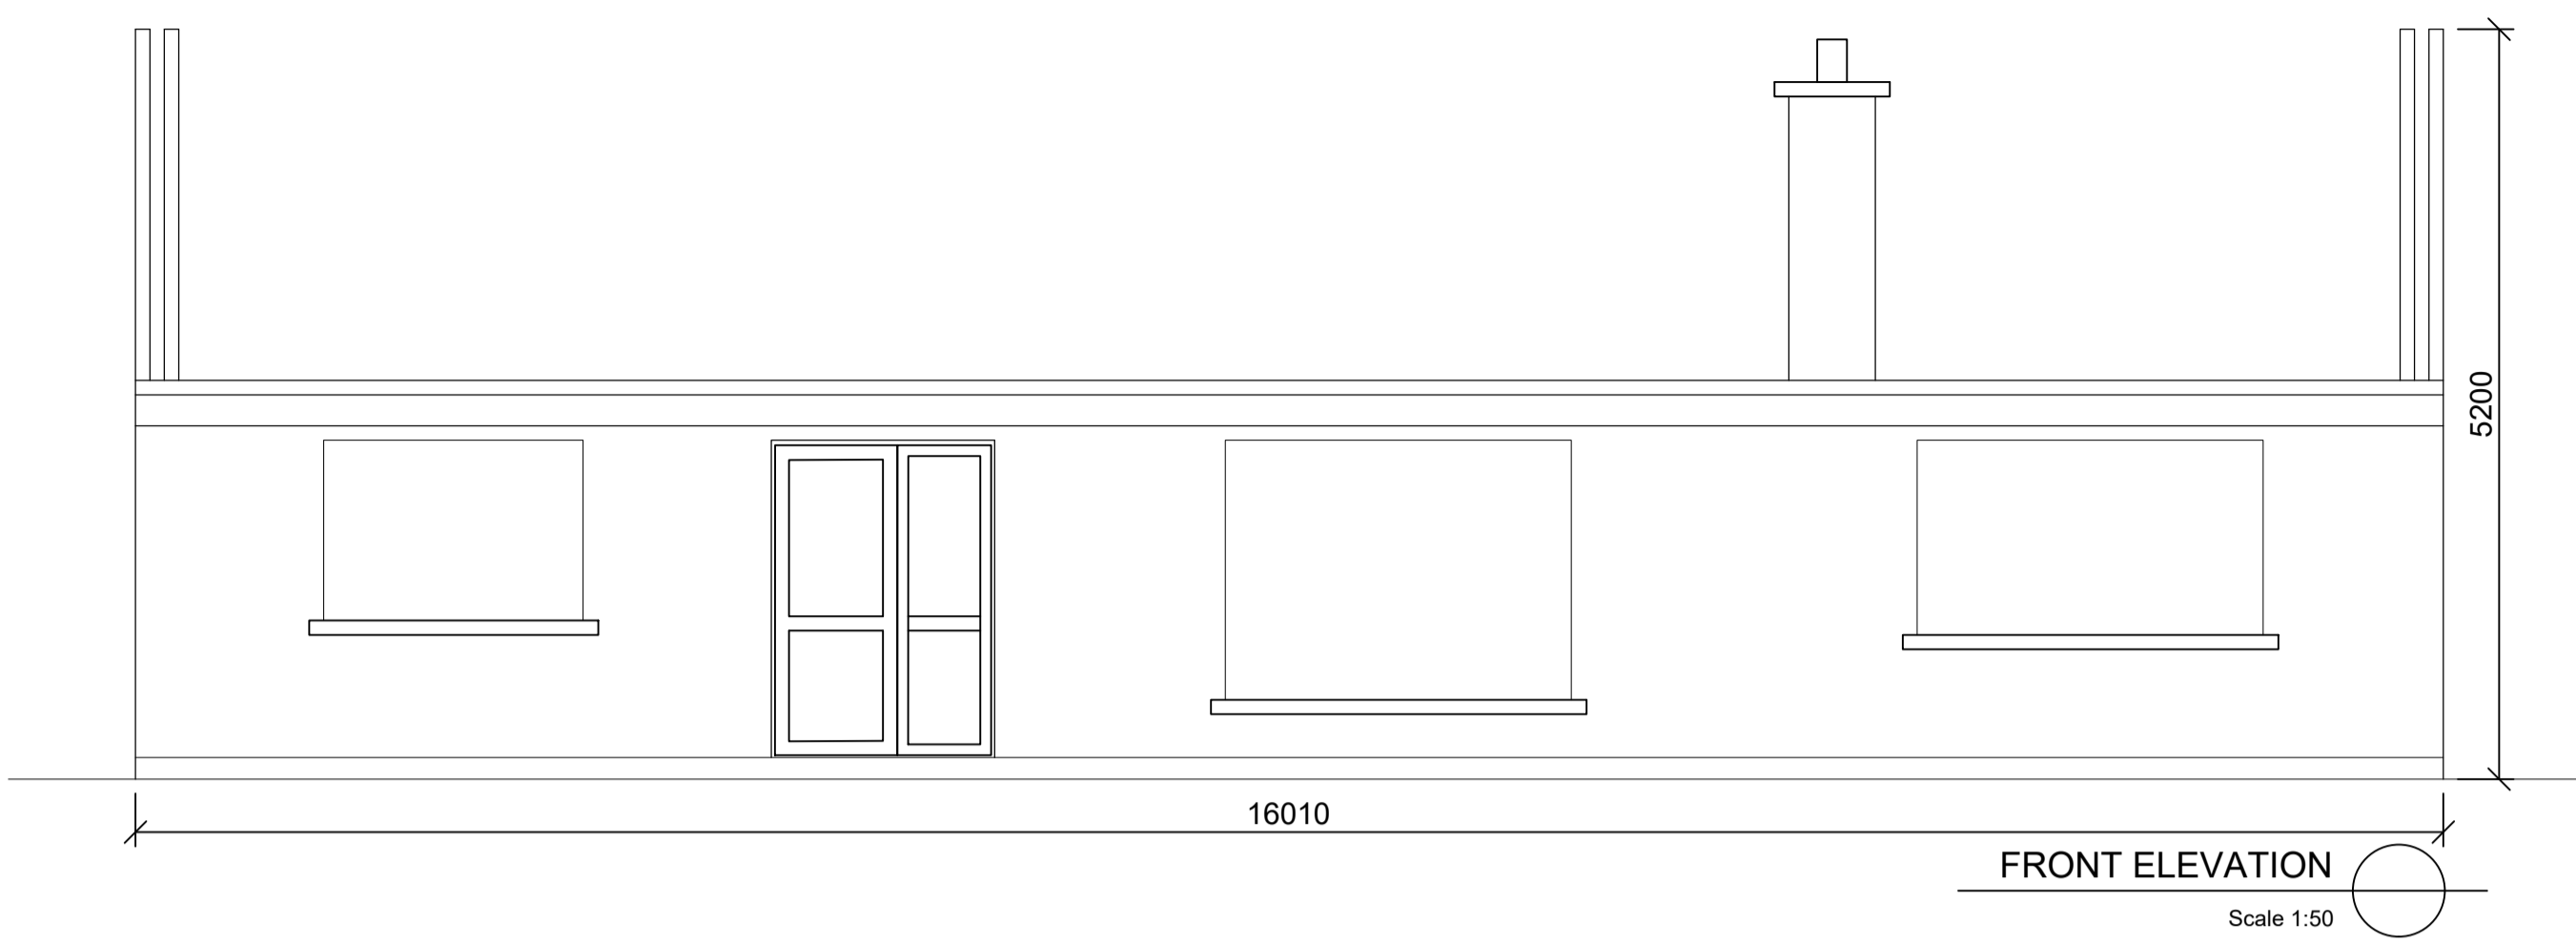

rev.	modifications	by	chkd	date
PL.01	Issued for PLANNING APPROVAL	BM	MF	20.11.20

Layout Ref.:
file P:\Jod-jobs\6140_GCC -Sheltered Housing\700 Drawings\703 Planning\Site No. 9 Creggaturrough, Craughwell\01 WIP\6140-JOD-XX-ZZ-DR-B-2085 - Existing House Plans.dwg

client  **Comhairle Chontae na Gaillimhe**
Galway County Council

project
PROPOSED DEVELOPMENT OF 1 NO. DOMESTIC DWELLING HOUSE & ASSOCIATED WORKS AT CREGGATURLOUGH, CRAUGHWELL, CO. GALWAY.


stage
PLANNING

title
EXISTING FLOOR PLAN & ELEVATIONS & IMAGES.

scale
1:50 @ A1 / 1:100 @ A3

surveyed	drawn	checked	date
	BM	MF	NOV 2020

© COPYRIGHT OF
JENNINGS O'DONOVAN & PARTNERS
CONSULTING ENGINEERS,
FINISKLIN,
SLIGO,
IRELAND.
TEL. +353 (0)71 916 1416
FAX. +353 (0)71 916 1080
Email: info@jodireland.com



drawing no.	revision
6140-JOD-XX-ZZ-DR-B-2085	PL.01