




FRONT ELEVATION
SCALE 1:50




REAR ELEVATION
SCALE 1:50

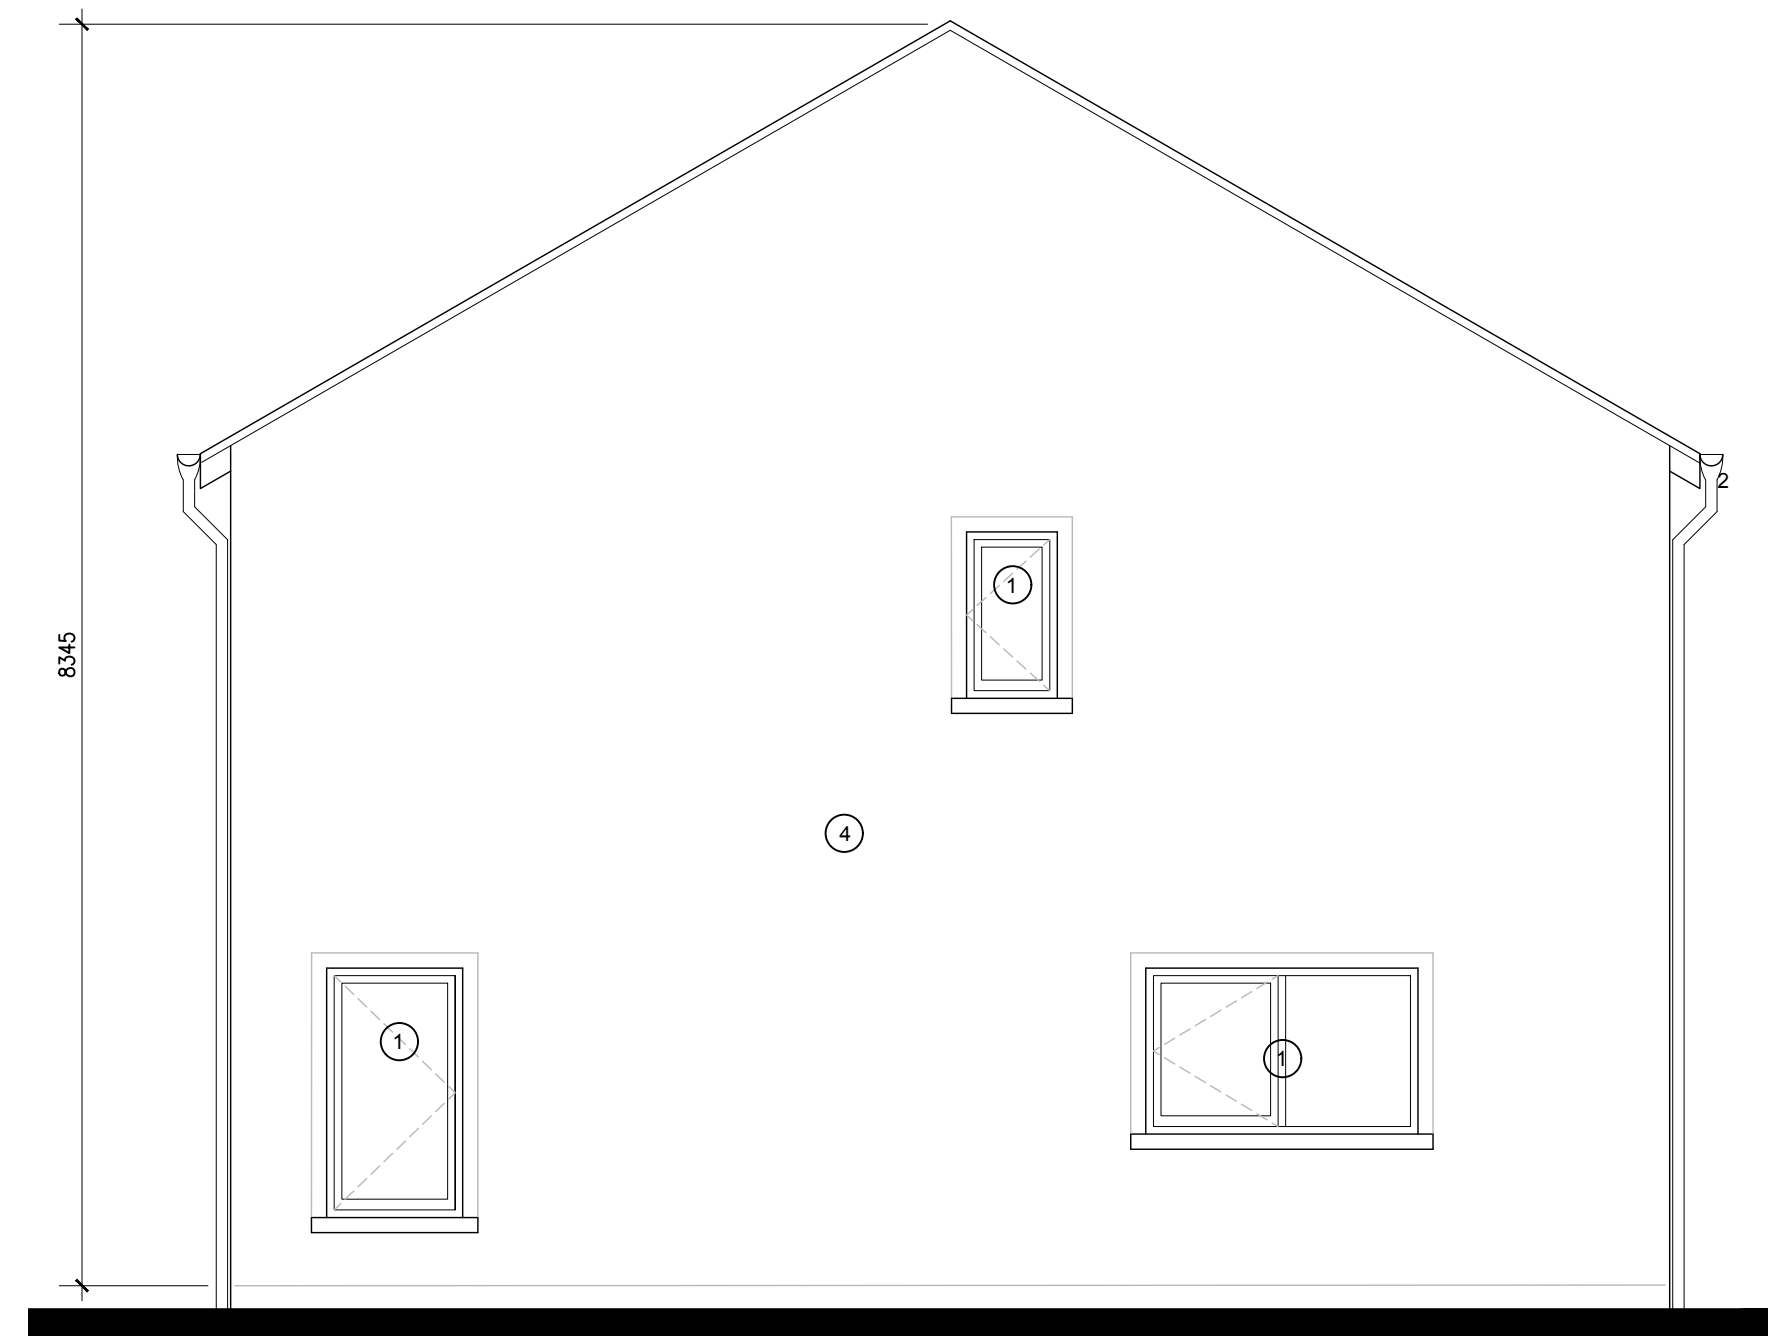


SIDE ELEVATION
SCALE 1:50

- 1 aluminium windows grey double glazed
- 2 2mm Powder coated aluminium fixed to 18mm marine ply.
- 3 Selected brick staffordshire blue
- 4 Nap plaster finish, painted
- 5 Concrete tiles with approved ridge
- 6 Nap plaster plinth, painted

NOTE:
• ALL SERVICES, LEVELS AND STRUCTURE TO ENGINEERS DETAILS/SPECIFICATION.
• SEE SITE PLAN FOR FFL & ORIENTATION OF UNITS
• NOT FOR CONSTRUCTION PURPOSES.

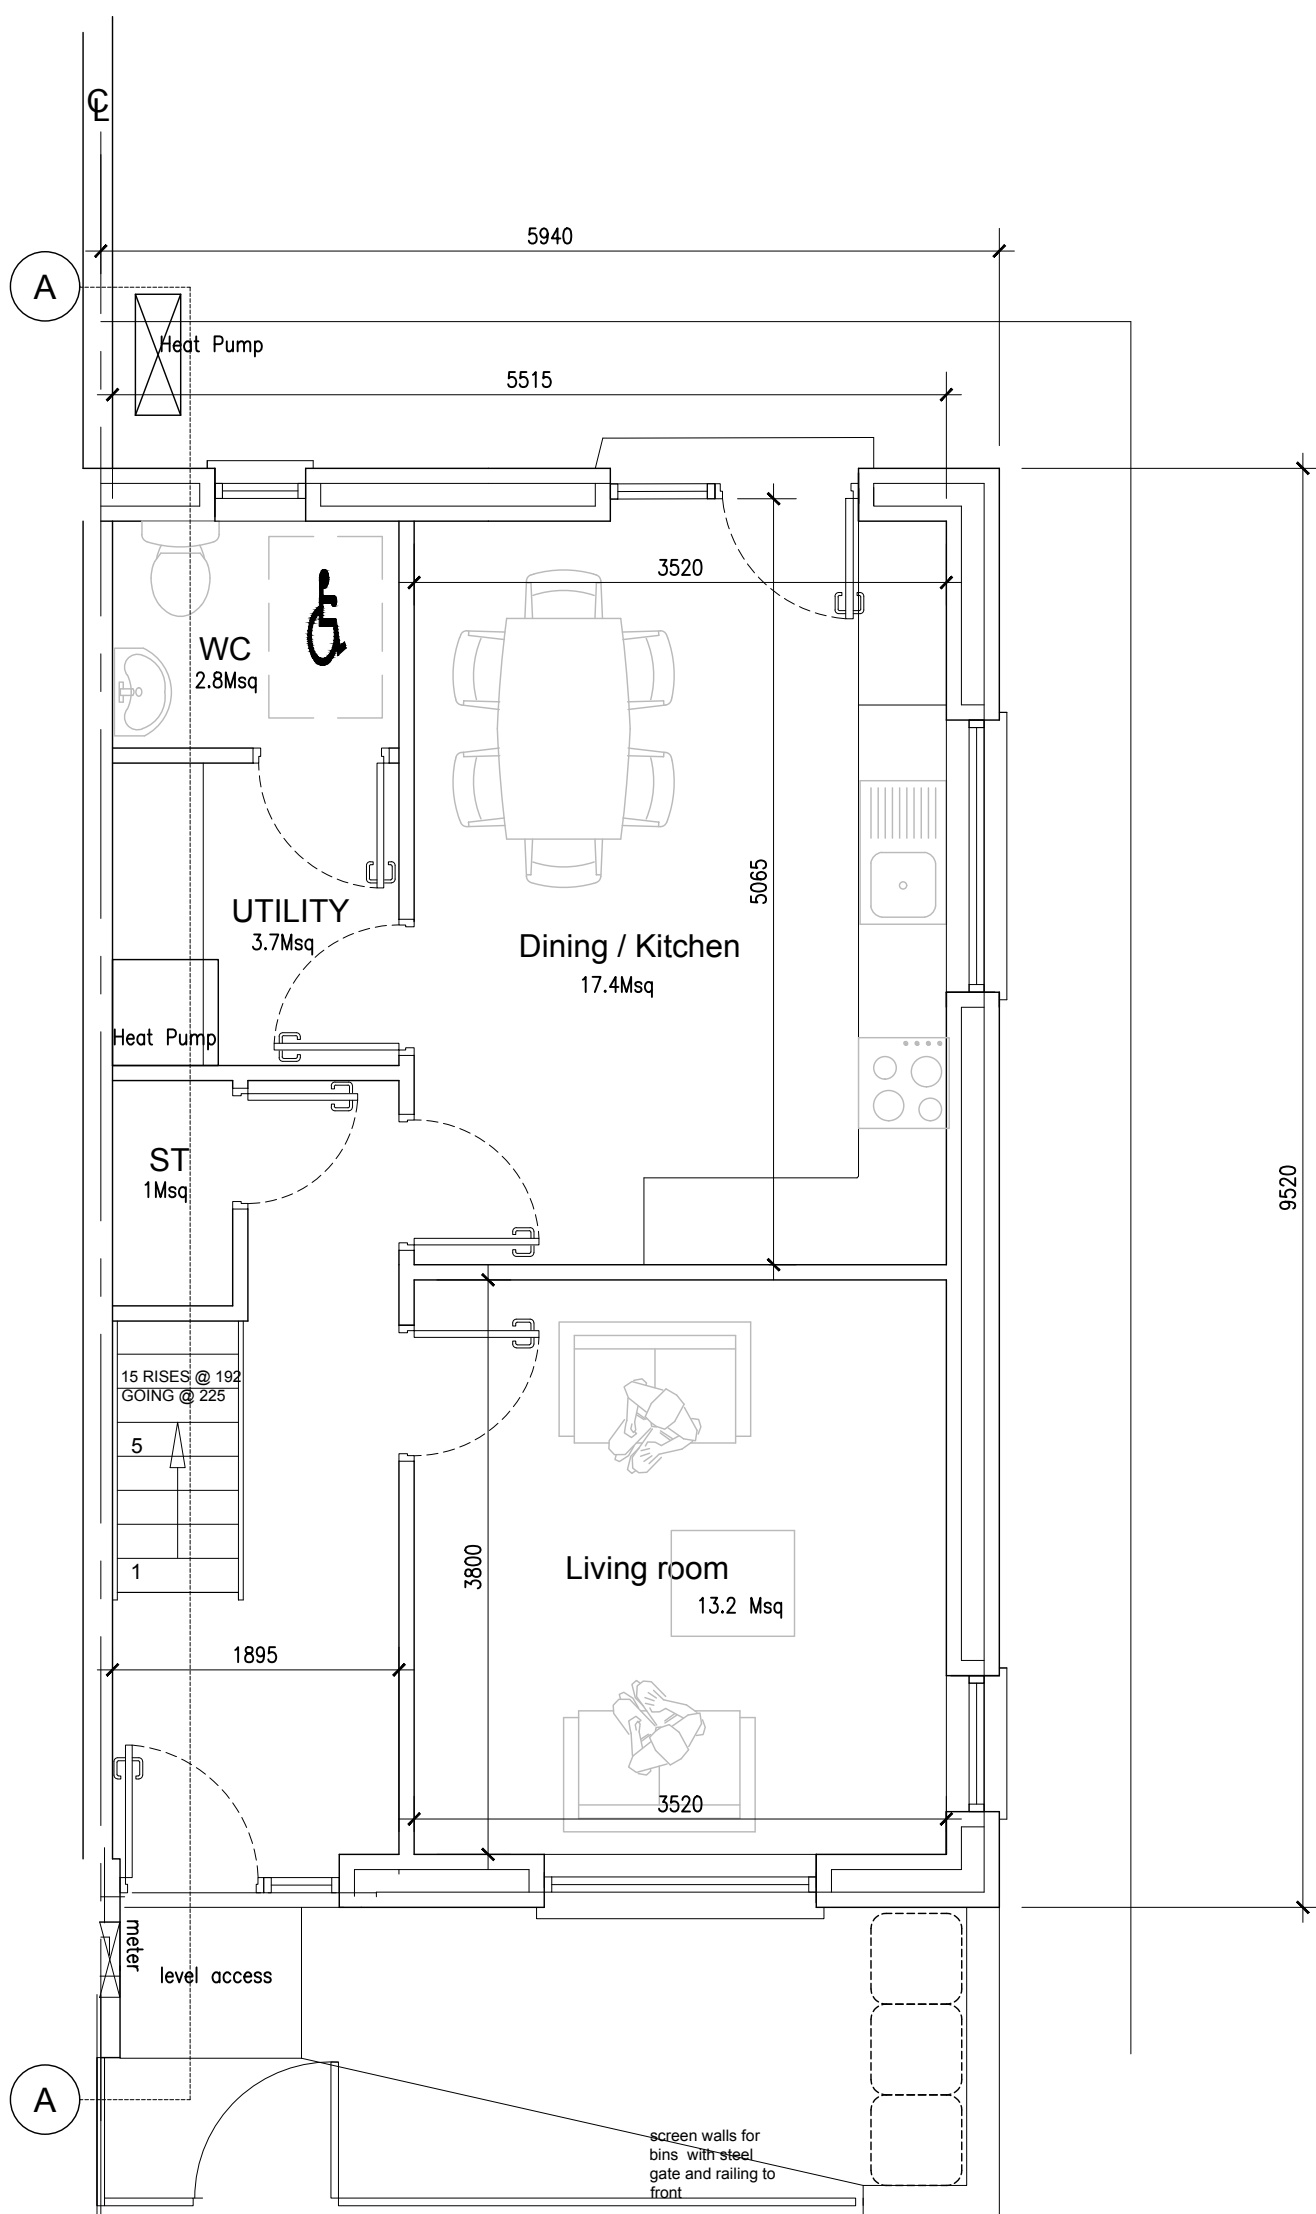


GROUND FLOOR PLAN
SCALE 1:50

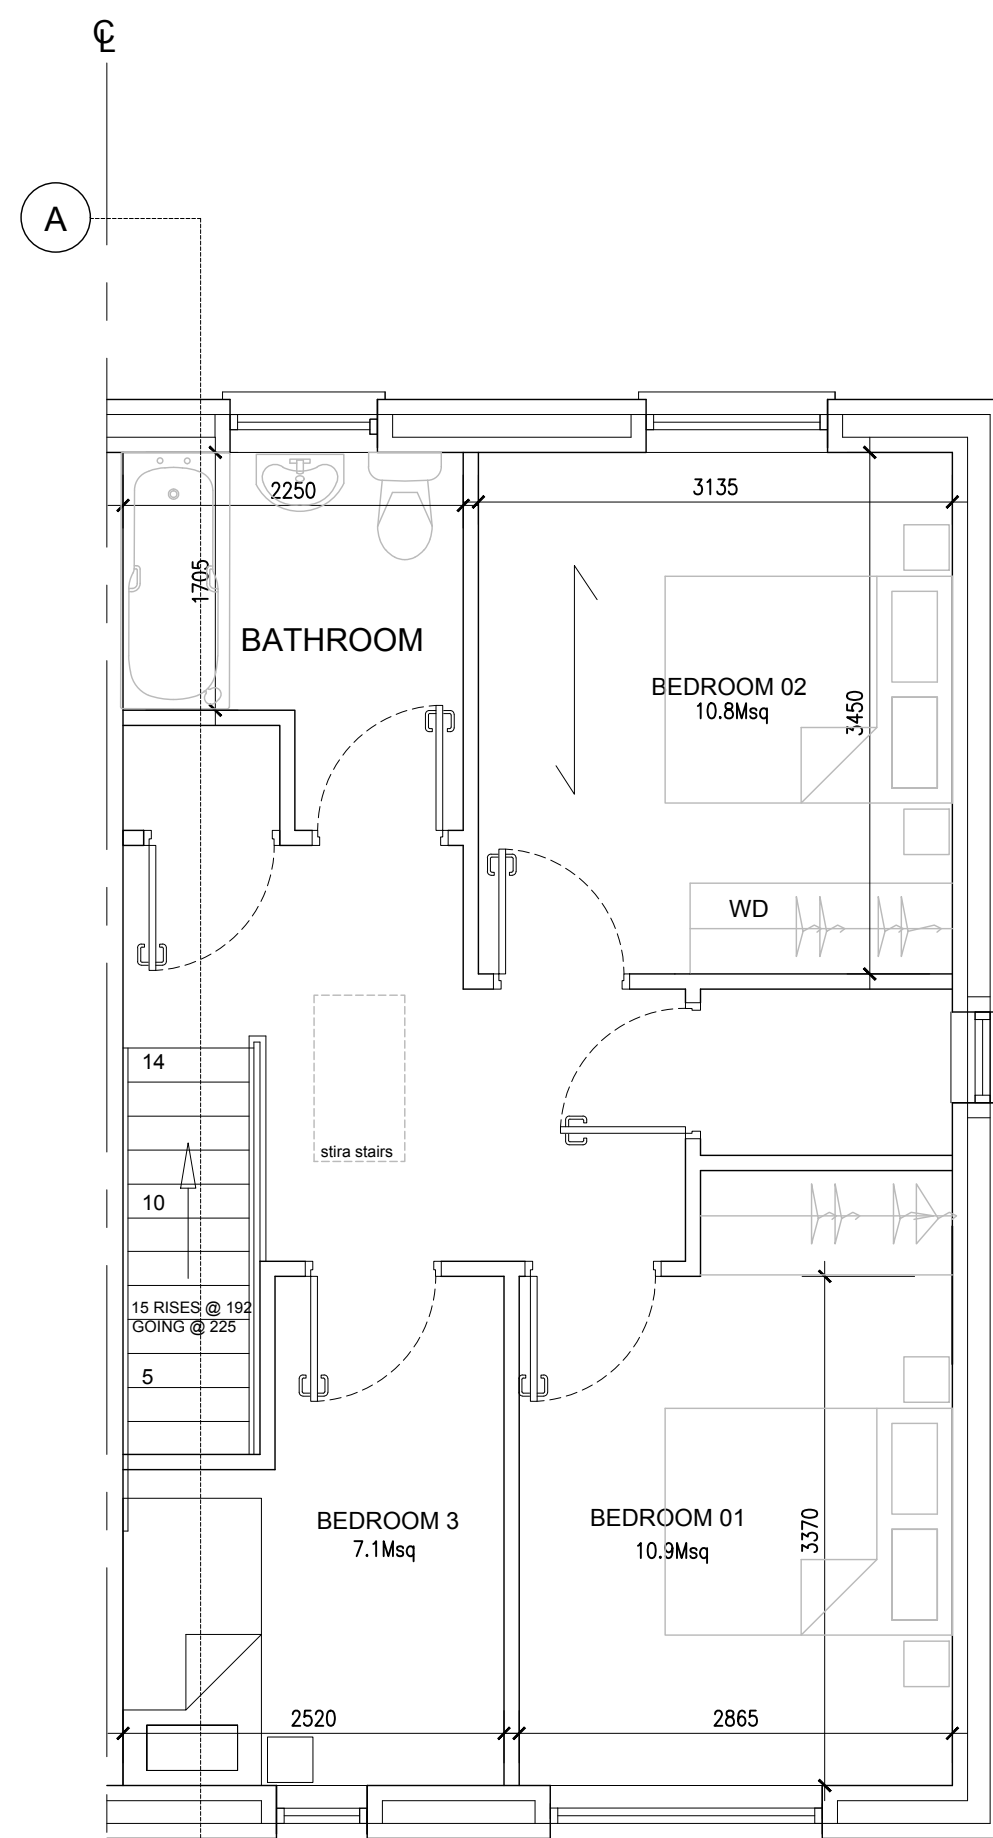

FIRST FLOOR PLAN
SCALE 1:50

NOTE:
Refer to Site Layout Plan Drawing No. 180901-03-101-2
for Finished Floor Levels & North Point Orientation

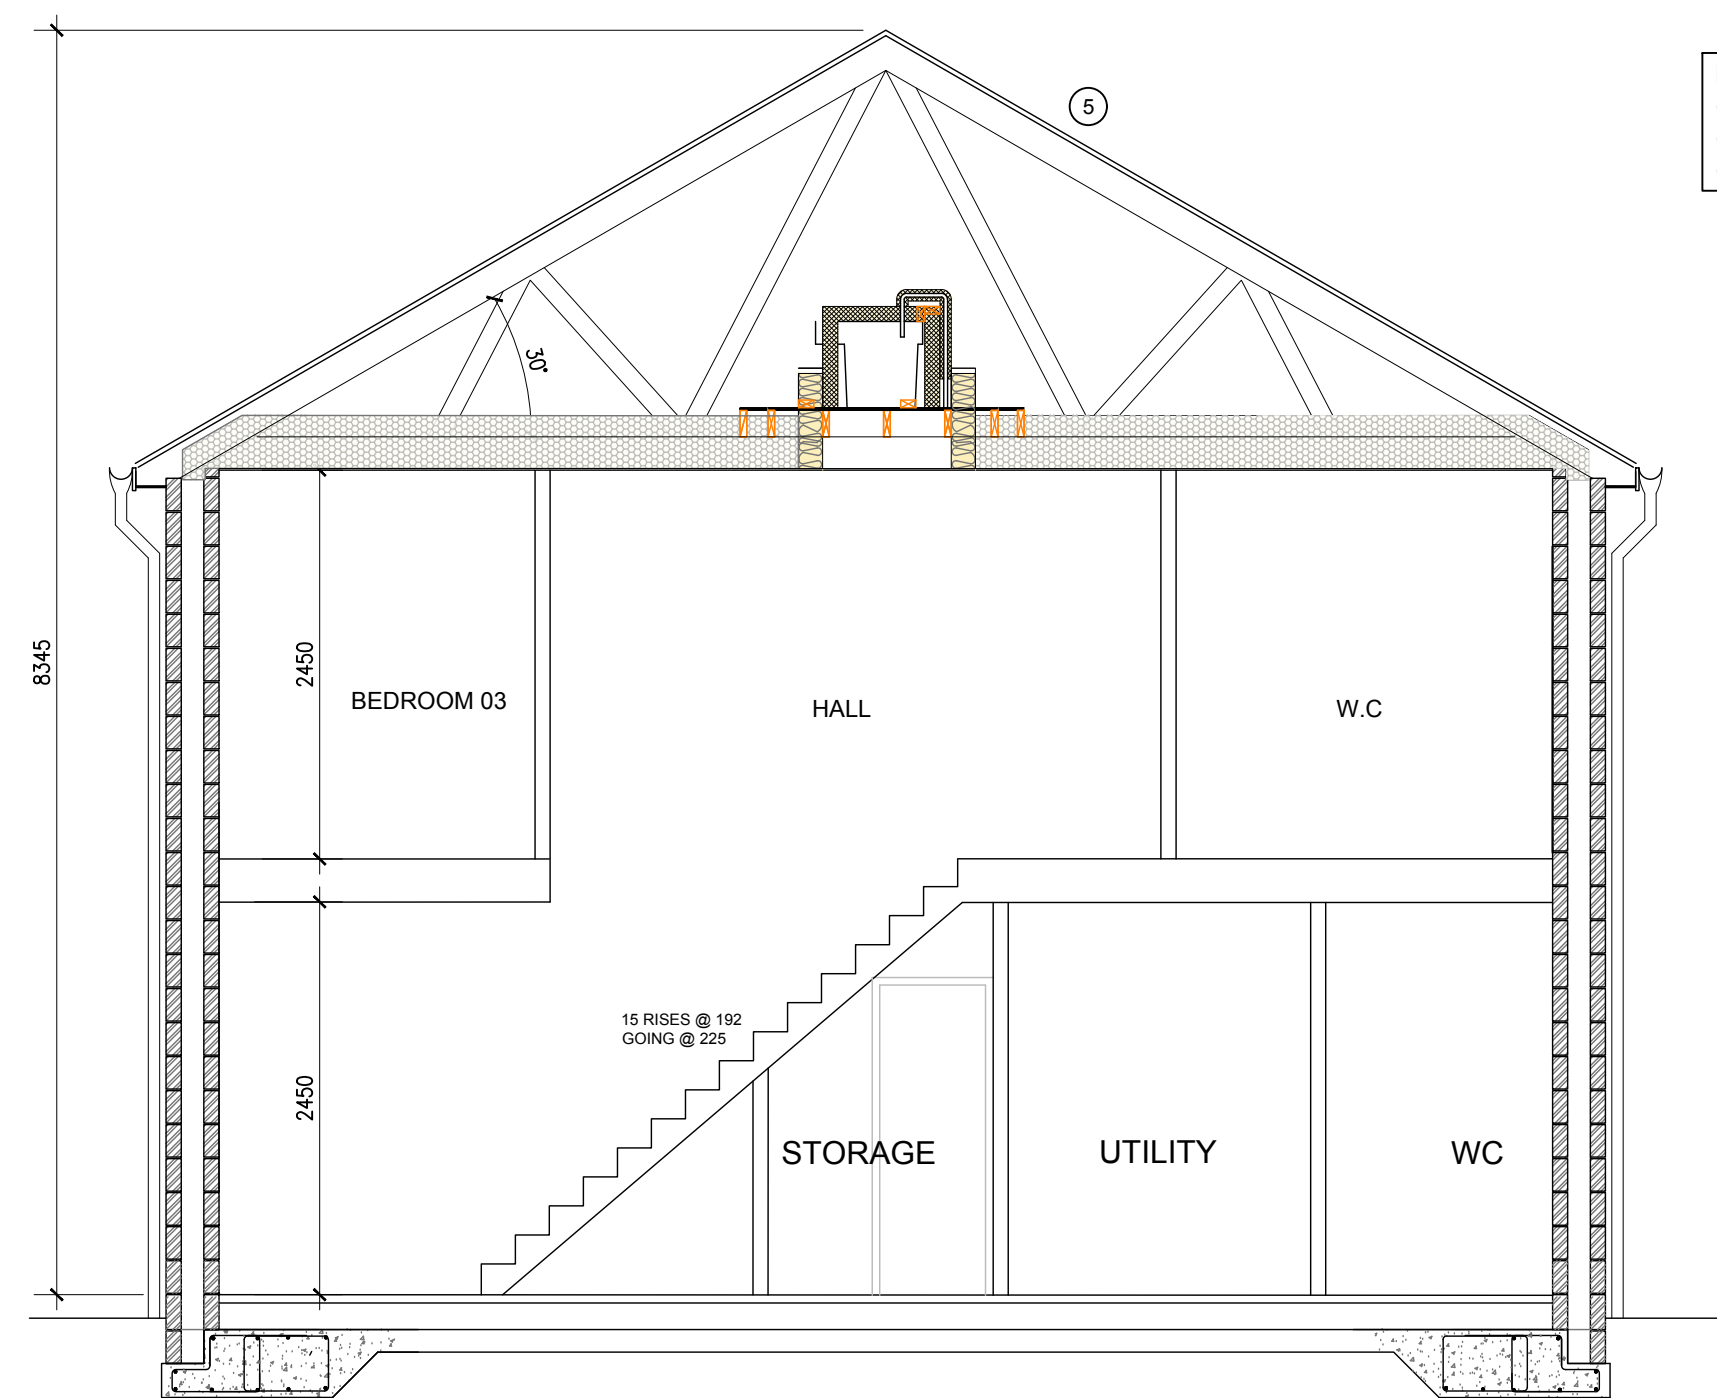


SECTION A - A
SCALE 1:50



KEY PLAN (scale 1:1000)

3 bed unit
5P unit 96m²

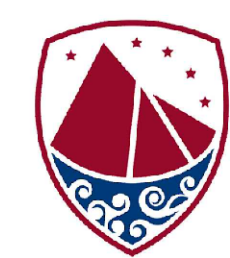

Comhairle Chontae na Gaillimhe
Galway County Council



FUNDED BY THE
IRISH GOVERNMENT
UNDER **REBUILDING IRELAND**,
ACTION PLAN FOR HOUSING AND
HOMELESSNESS



VINCENT HANNON & ASSOCIATES
CHARTERED ARCHITECTS, SURVEYORS & PROJECT MANAGERS
ABBEE STREET, SLIGO Tel: 071-9150022 Fax: 071-9150021
BLOCK 12, GALWAY TECHNOLOGY PARK, PARKMORE, BALLYBRIT, GALWAY Tel: 091-735122 Fax: 091-735117
e-mail: info@vha.ie website: www.vha.ie

Rev	Description	By	Date
1	client / job description: Residential Development at Moycullen for Galway County Council	MD	
2	drawing title: HOUSE TYPE A PLAN, SECTION & ELEVATION	BF	
3	scale: 1:50 @ A1 1:100 @ A3	date: 15/07/2019	drawing no: 180901-03-200
4	rev: project stage: PLANNING		