
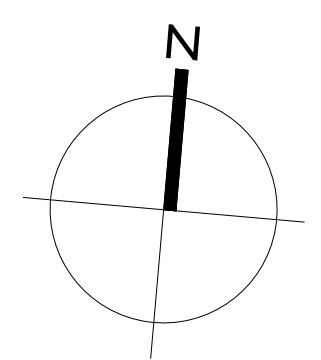


LEGEND:

-  EXISTING ORIGINAL WALLS TO BE RETAINED
-  EXISTING FABRIC TO BE DEMOLISHED
-  EXISTING FLOORS TO BE DEMOLISHED
-  EXISTING OPE TO BE BLOCKED UP

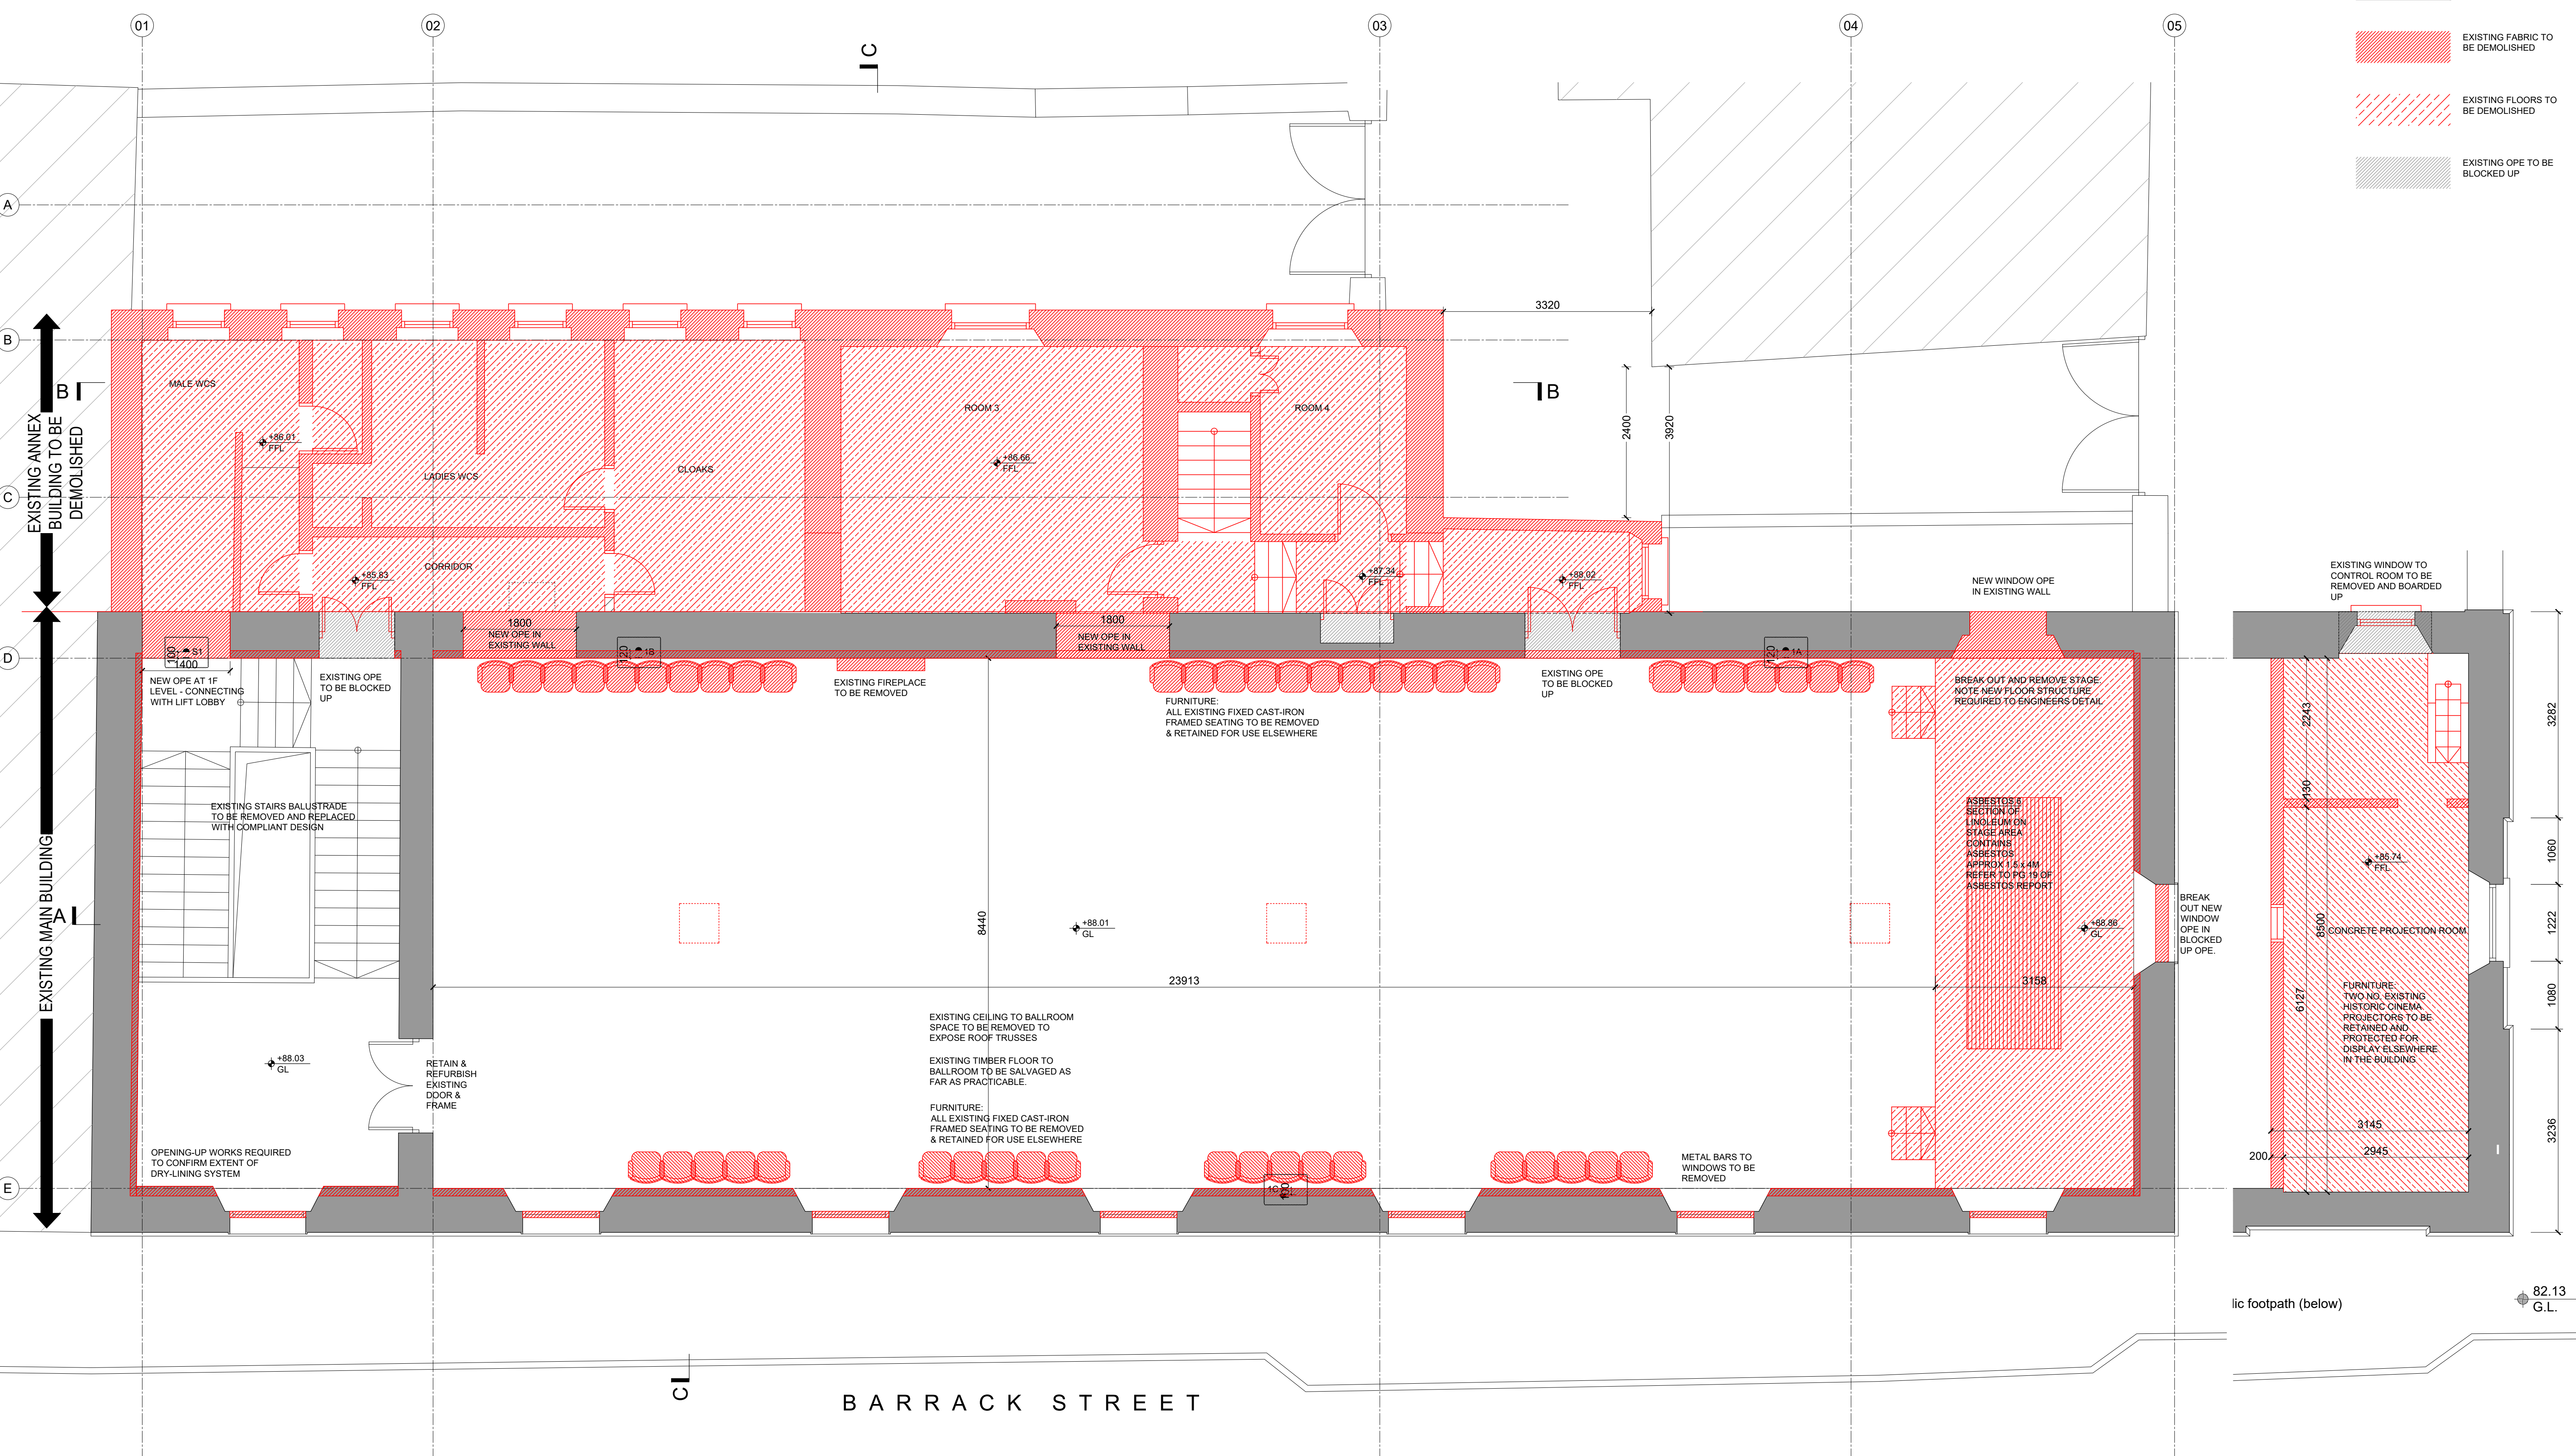

REV.	DESCRIPTION.	DATE.	BY.

Notes:
Do not scale from drawings.
All discrepancies to be reported immediately.
All dimensions to be verified by contractor on site prior to any works.

PROJECT: Loughrea Town Hall
DRAWING TITLE: First Floor Plan - Existing & Demolition

Address: Regeneration Office, Dept of Enterprise Rural & Community Development, Galway County Council, Áras an Chontae, Prospect Hill, Galway.
TEL NO: +353(0)91 509000



Comhairle Chontae na Gaillimhe
Galway County Council

DWG NO: LTH-GCC-XX-00-DR-A-004	
REF: loughrea_tn_ga_plans_part 8 031021	
REV	SCALE
	1:50
JOB NO	DATE
LTH	20.10.21
SIZE	STATUS
A1	Part 8
DRW BY	CKD BY
J.P.O'C.	BM