




01 BARRACK STREET ELEVATION - PROPOSED  
1:100 @A1

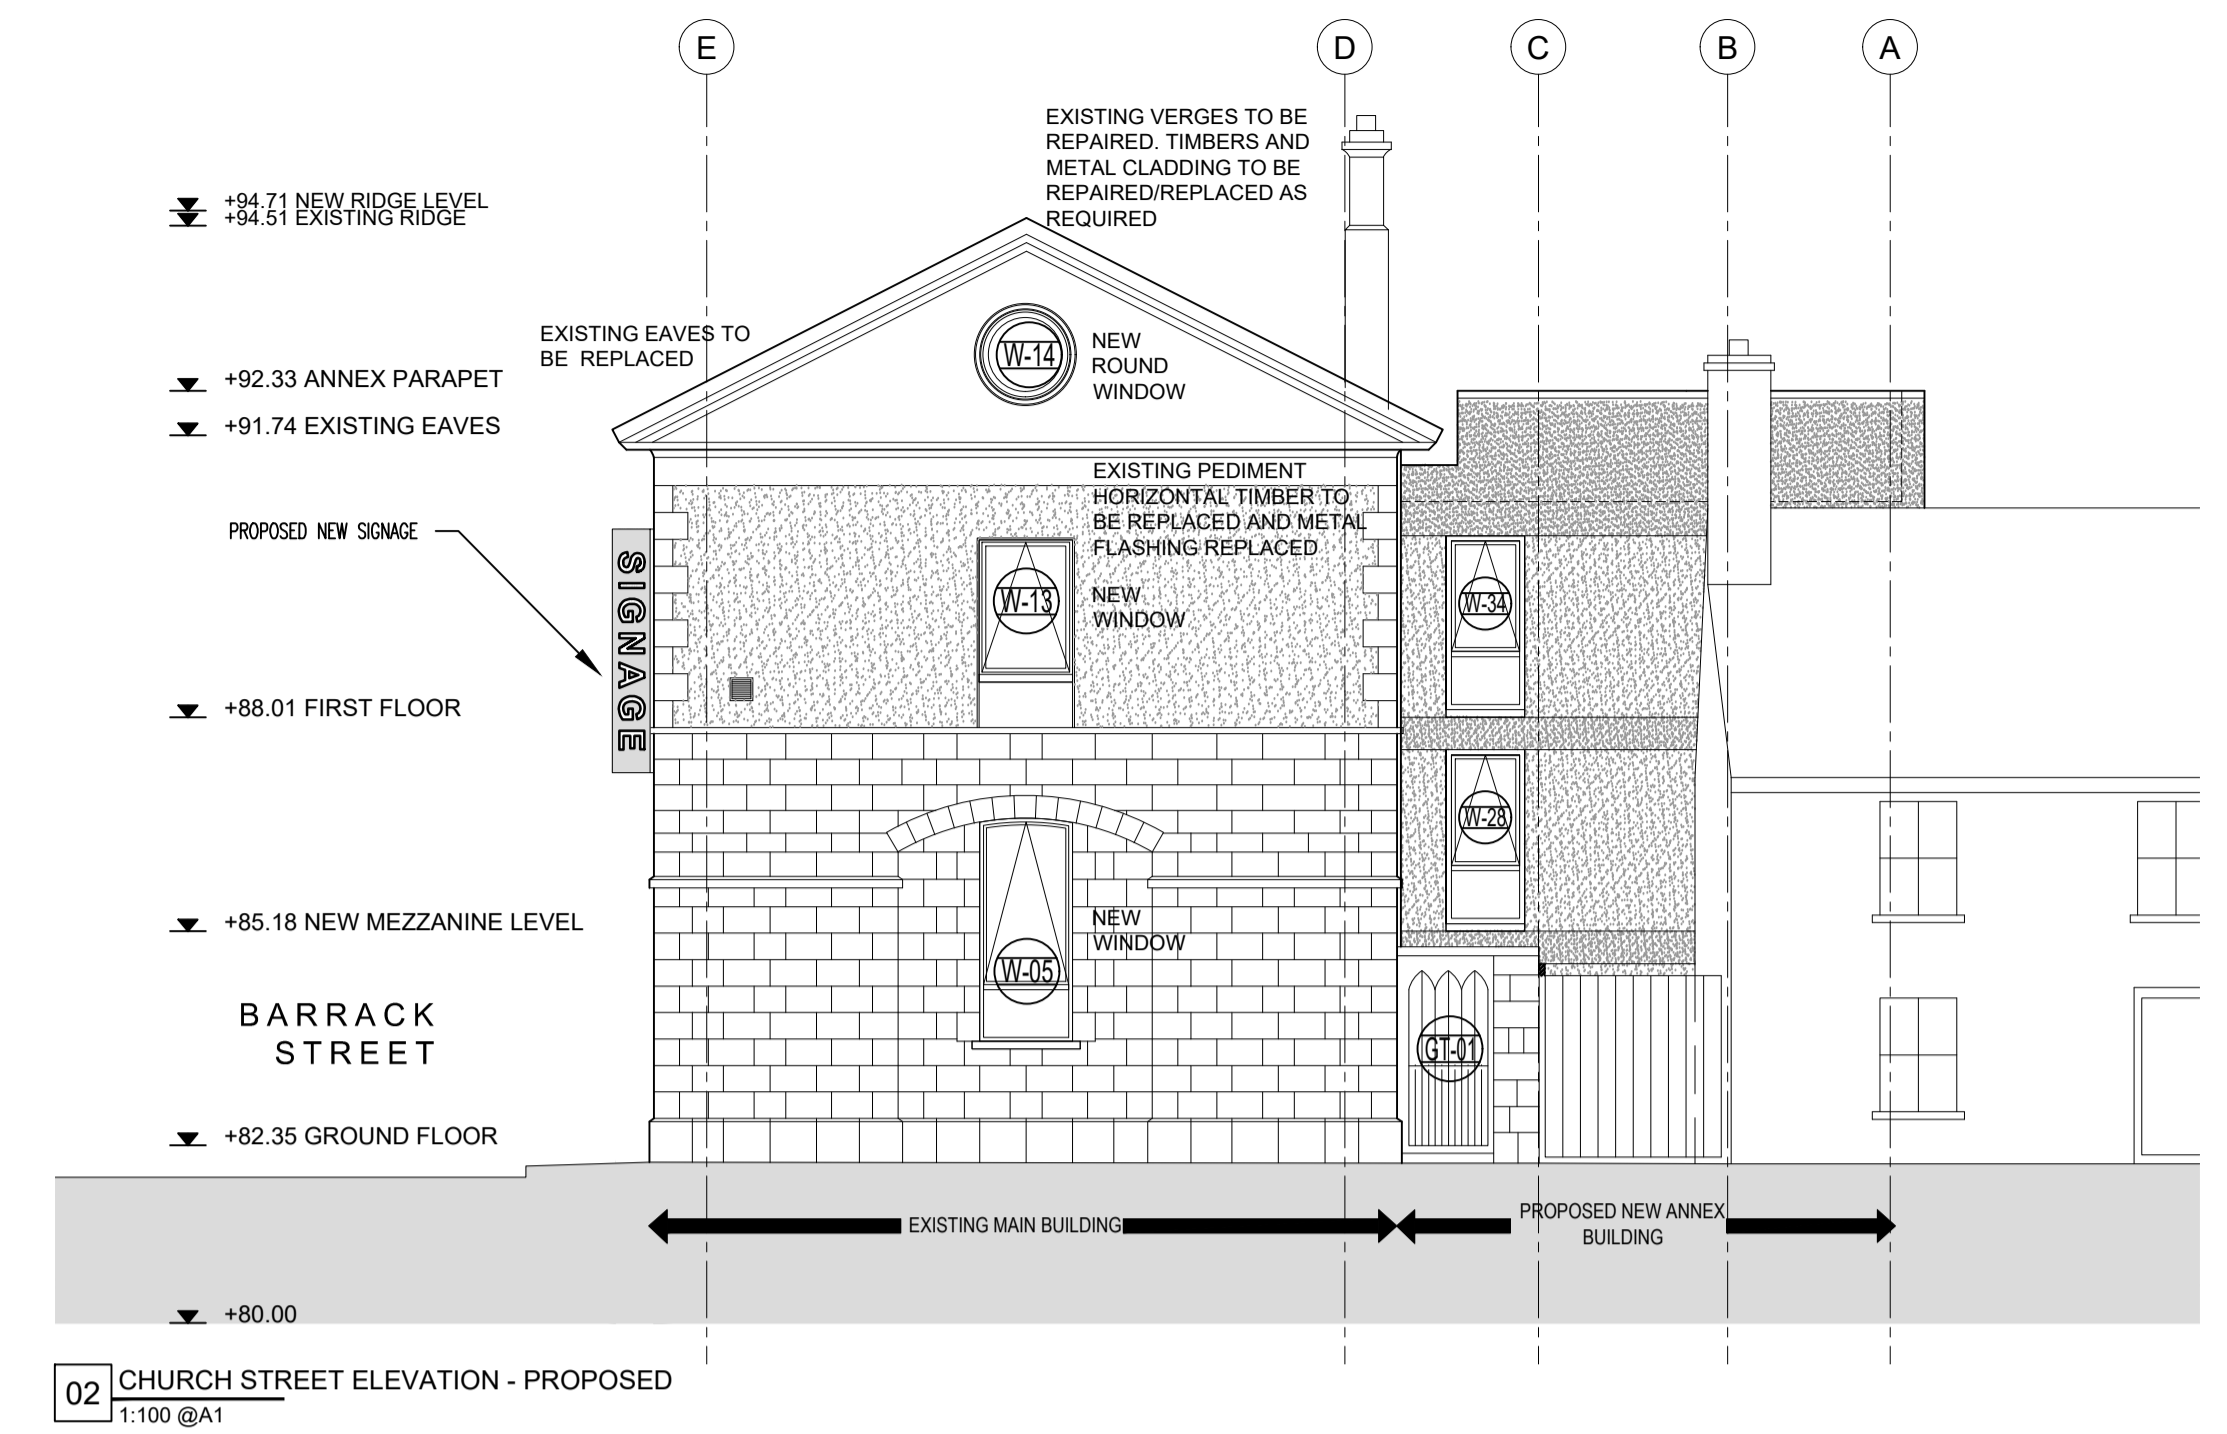

02 CHURCH STREET ELEVATION - PROPOSED  
1:100 @A1

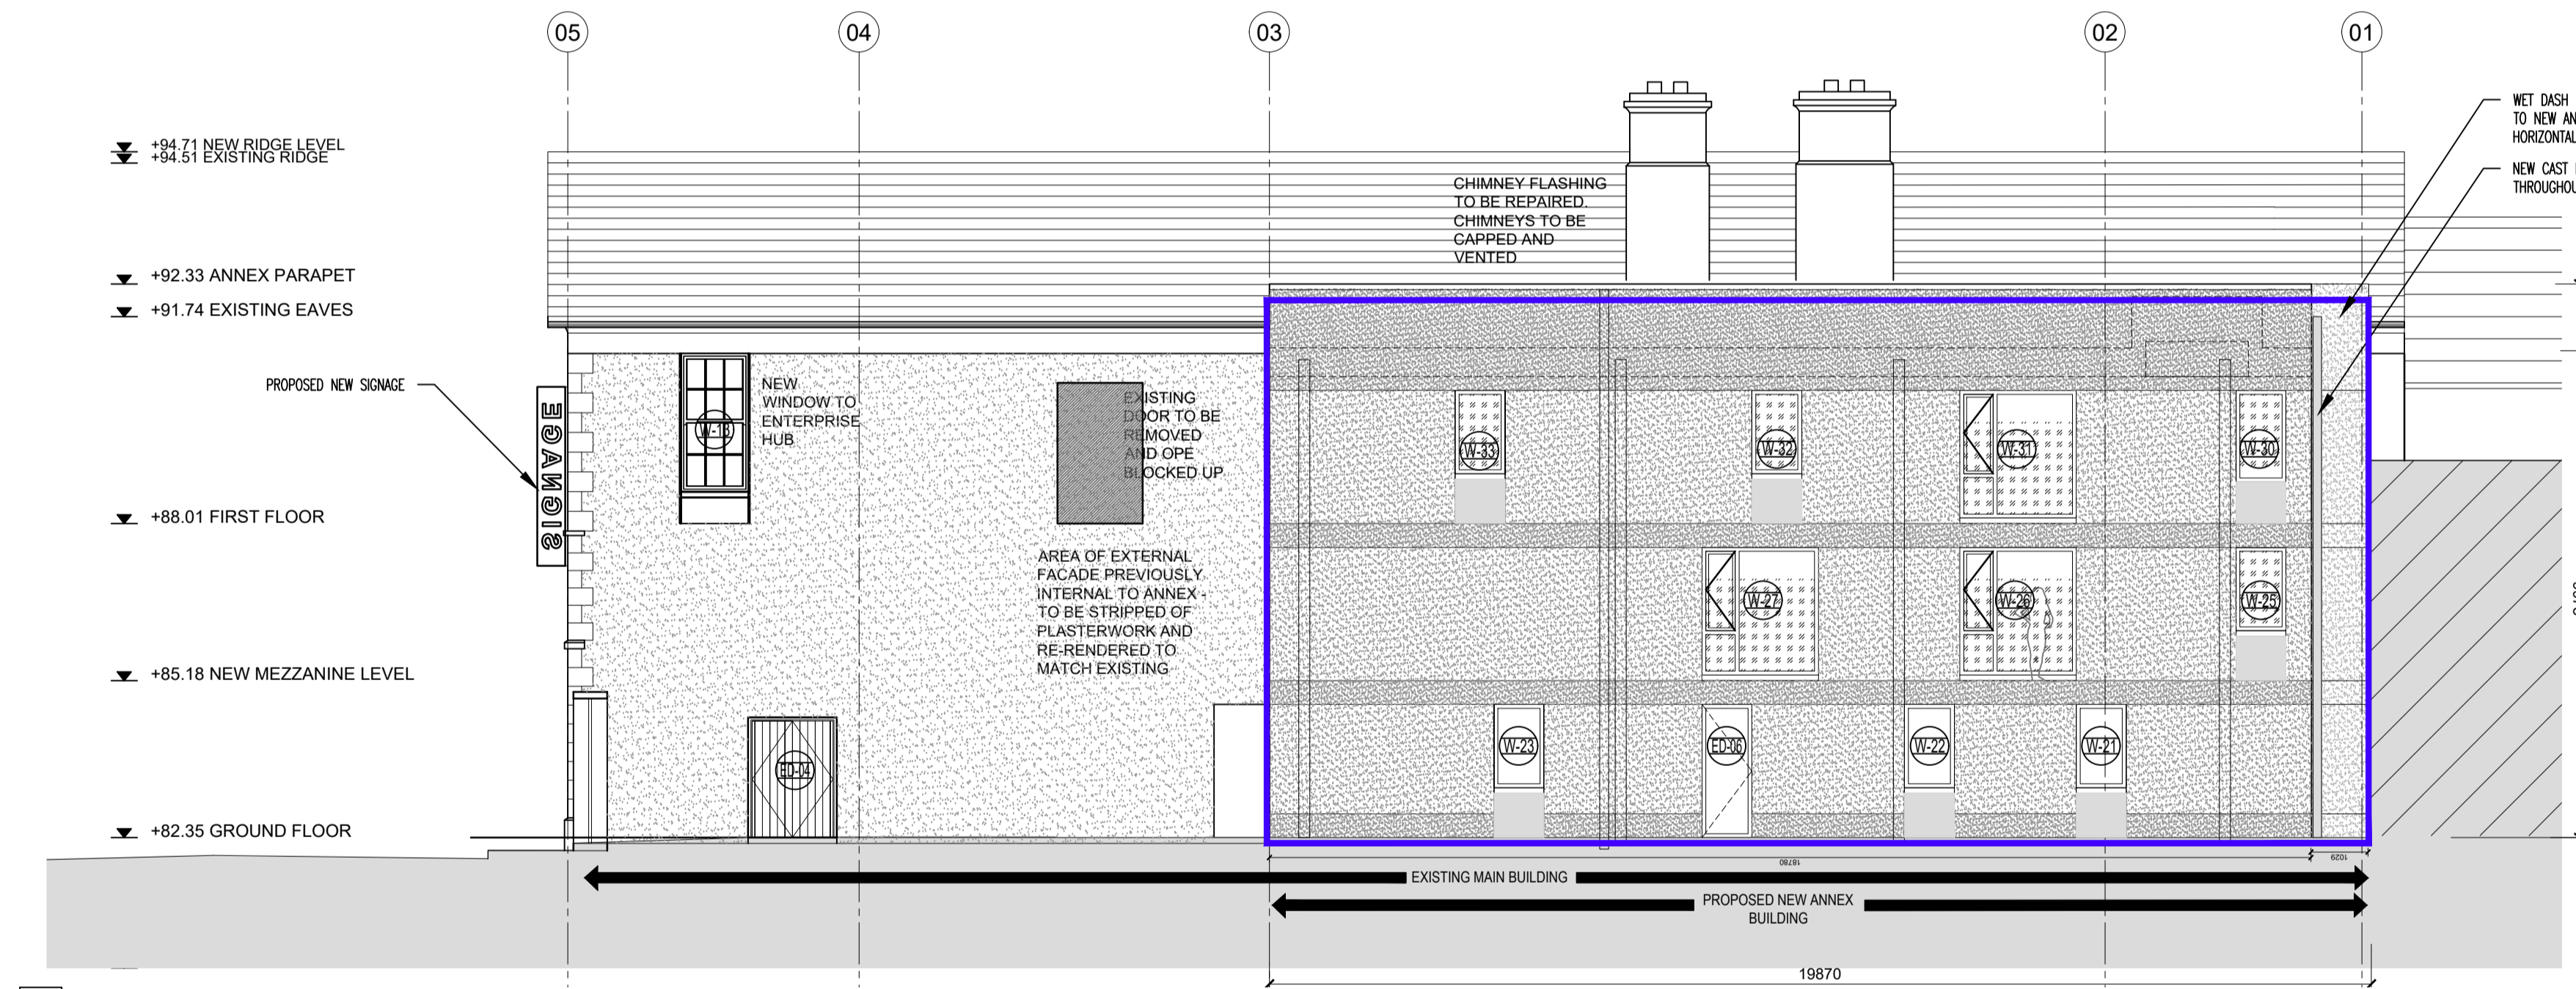

03 ANNEX REAR ELEVATION - PROPOSED  
1:100 @A1

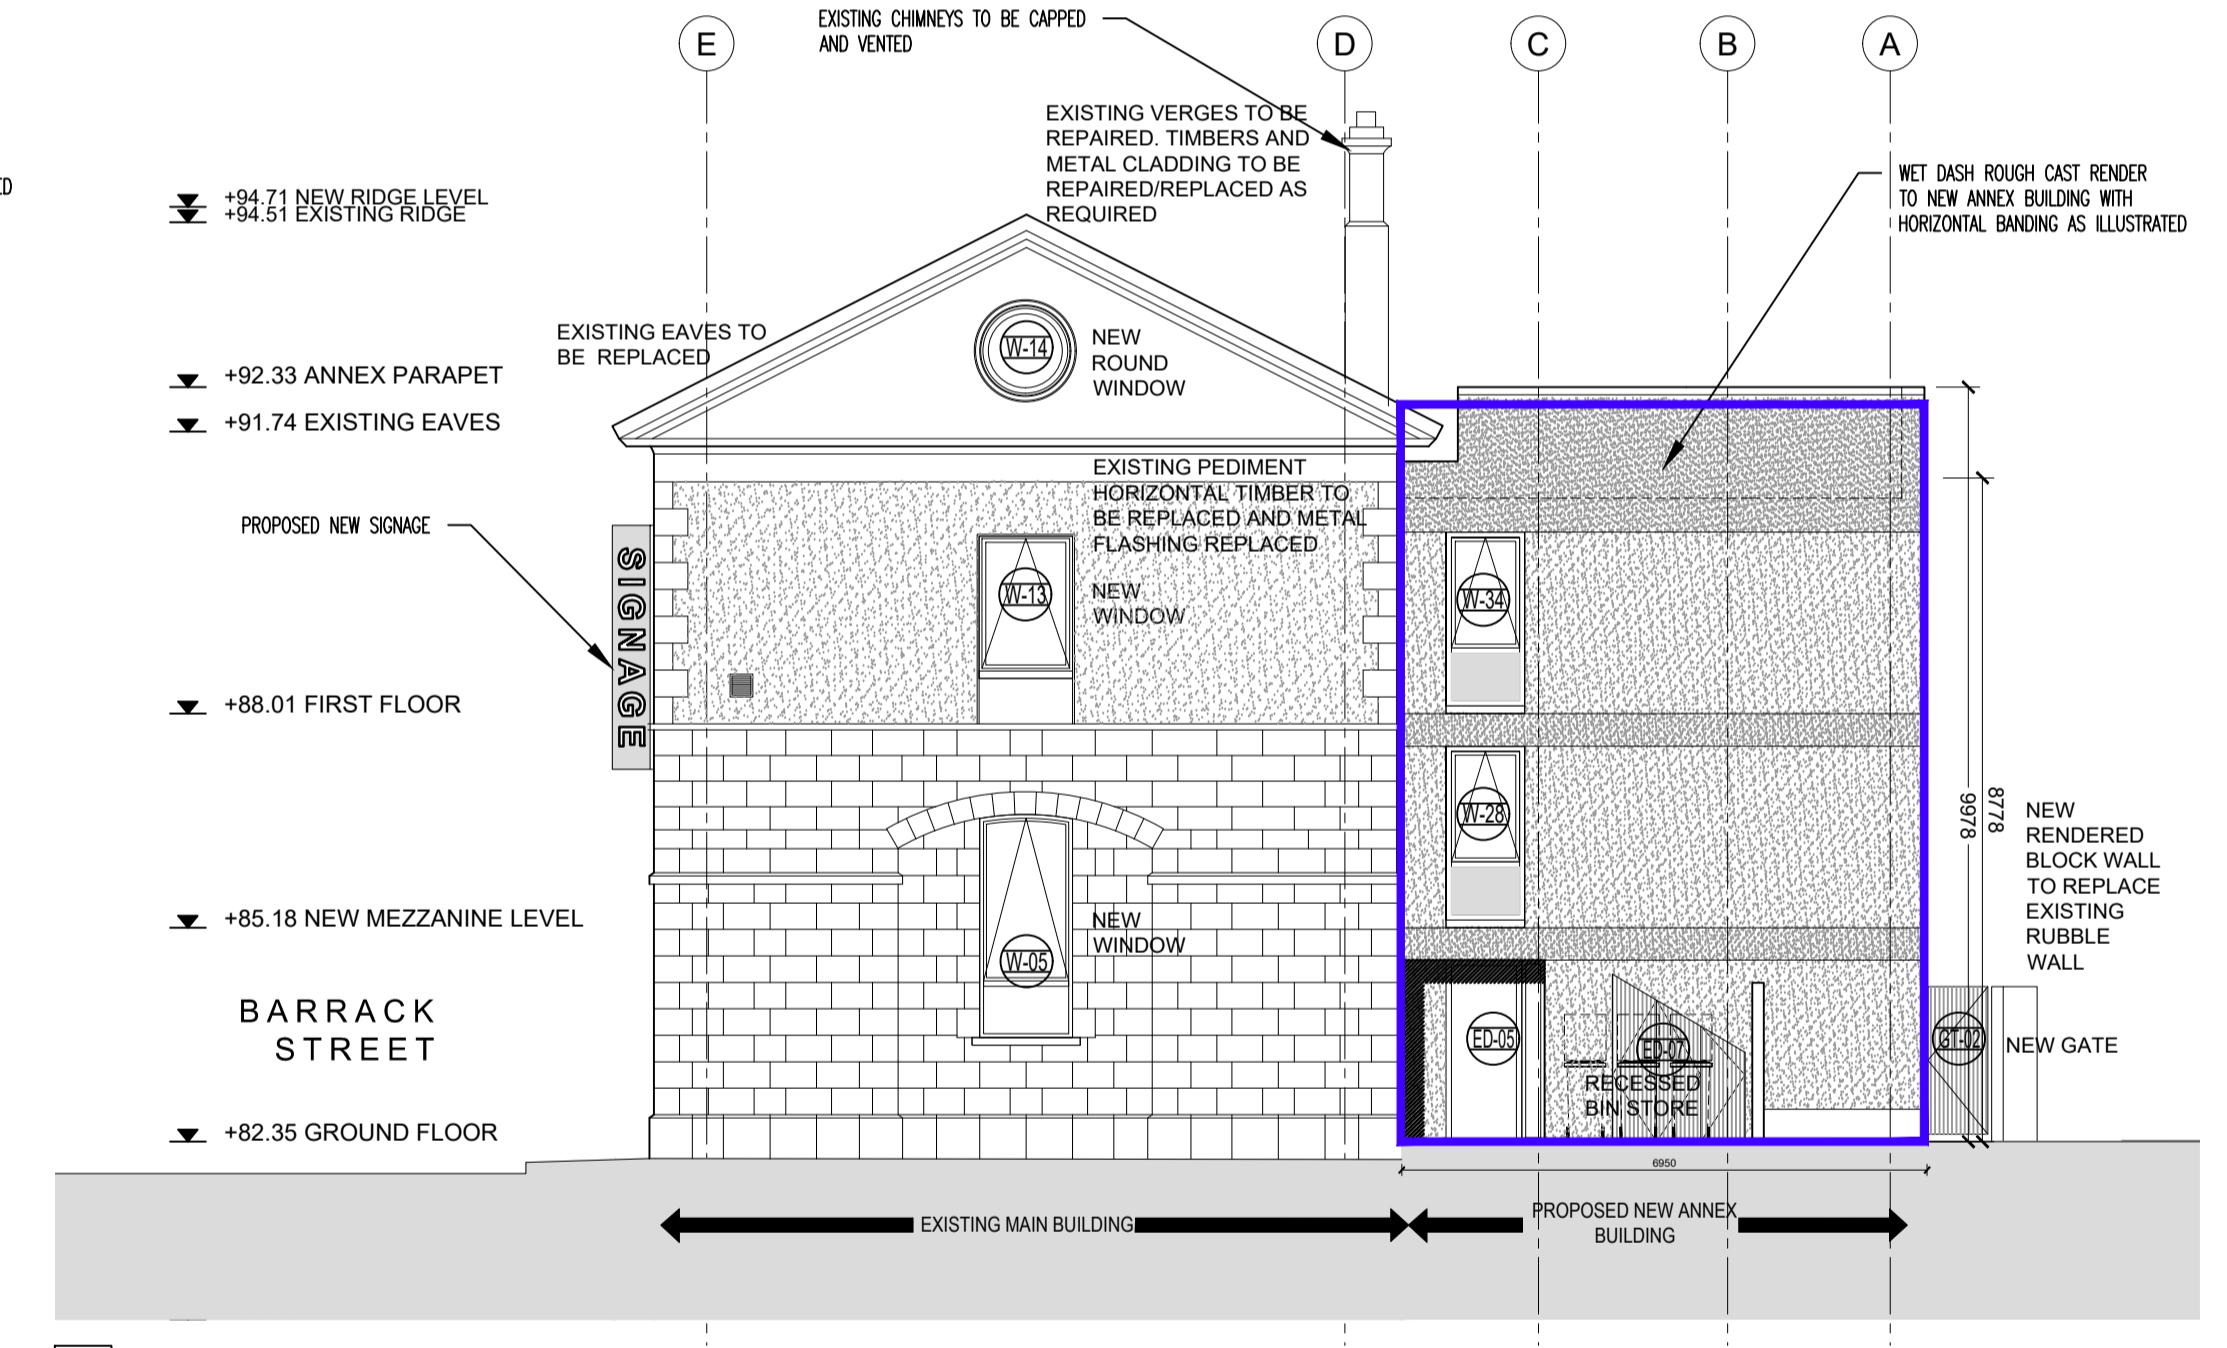

04 ANNEX SIDE ELEVATION - BUILDINGS ON CHURCH STREET REMOVED  
1:100 @A1

**OUTLINE WORKS SPECIFICATION**

**MAIN BUILDING EXTERNAL WALL FACE:**  
REPAIR LIMESTONE CLADDING POINTING AS REQUIRED. REPAIR DASHED RENDER LOCALLY AS REQUIRED. MORTAR SAMPLES TO BE TAKEN FOR ANALYSIS TO INFORM REPAIR WORKS.

**MAIN BUILDING ROOF:**  
EXISTING NATURAL SLATES TO BE REMOVED AND SALVAGED WHERE POSSIBLE. NEW ROOF SLATES TO BE INSTALLED. AIR AND WIND-TIGHT MEMBRANES & INSULATION TO BE INSTALLED ABOVE EXISTING SARKING BOARDS AND BETWEEN PURLINS.

EXISTING EAVES STRUCTURE TO BE REPLACED  
EXISTING GABLE PEDIMENT HORIZONTAL TIMBER TO BE REPLACED AND METAL FLASHING REPLACED


 
EXISTING CHIMNEY STRUCTURE & METAL FLASHING TO BE REPAIRED

EXISTING RAINWATER PIPES & GUTTERS TO BE REMOVED & REPLACED



EXISTING ENTRANCE DOORS TO BE REMOVED & REPLACED WITH NEW REPLICA DOORS. GLAZED FAN LIGHTS TO BE RENOVATED AND INSTALLED IN NEW DOOR FRAMES

EXISTING WINDOWS TO BE REMOVED & REPLACED WITH NEW REPLICA WINDOWS

**GLAZING TYPE LEGEND**

-  ALUMINIUM SPANDELR
-  TRANSLUCENT FILM APPLIED TO GLAZING TO A HEIGHT OF 1.8M

**LEGEND:**

-  EXISTING OPE TO BE BLOCKED UP
-  PROPOSED NEW ANNEX BUILDING OUTLINED THUS

REV.	DESCRIPTION.	DATE.	BY.

**Notes:**  
Do not scale from drawings.  
All discrepancies to be reported immediately.  
All dimensions to be verified by contractor on site prior to any works.

PROJECT:	Loughrea Town Hall
DRAWING TITLE:	Elevations - Proposed
<small>Source: Regeneration Office, Department of Enterprise Rural &amp; Community Development, Galway County Council</small>	

**Comhairle Chontae na Gaillimhe**  
**Galway County Council**

Address: Regeneration Office, Dept of Enterprise Rural & Community Development, Galway County Council, Áras an Chontae, Prospect Hill, Galway.  
TEL NO: +353(0)91 509000

DWG NO:	LTH-GCC-XX-00-DR-A-010
REF:	<small>loughrea_th_ga_elevs &amp; sec_part 8 031121</small>
REV	SCALE
	1:50
JOB NO	DATE
LTH	20.10.21
SIZE	STATUS
A1	Part 8
DRW BY	CKD BY
J.P.O'C.	BM